




# Attachment 1 Notification Plan

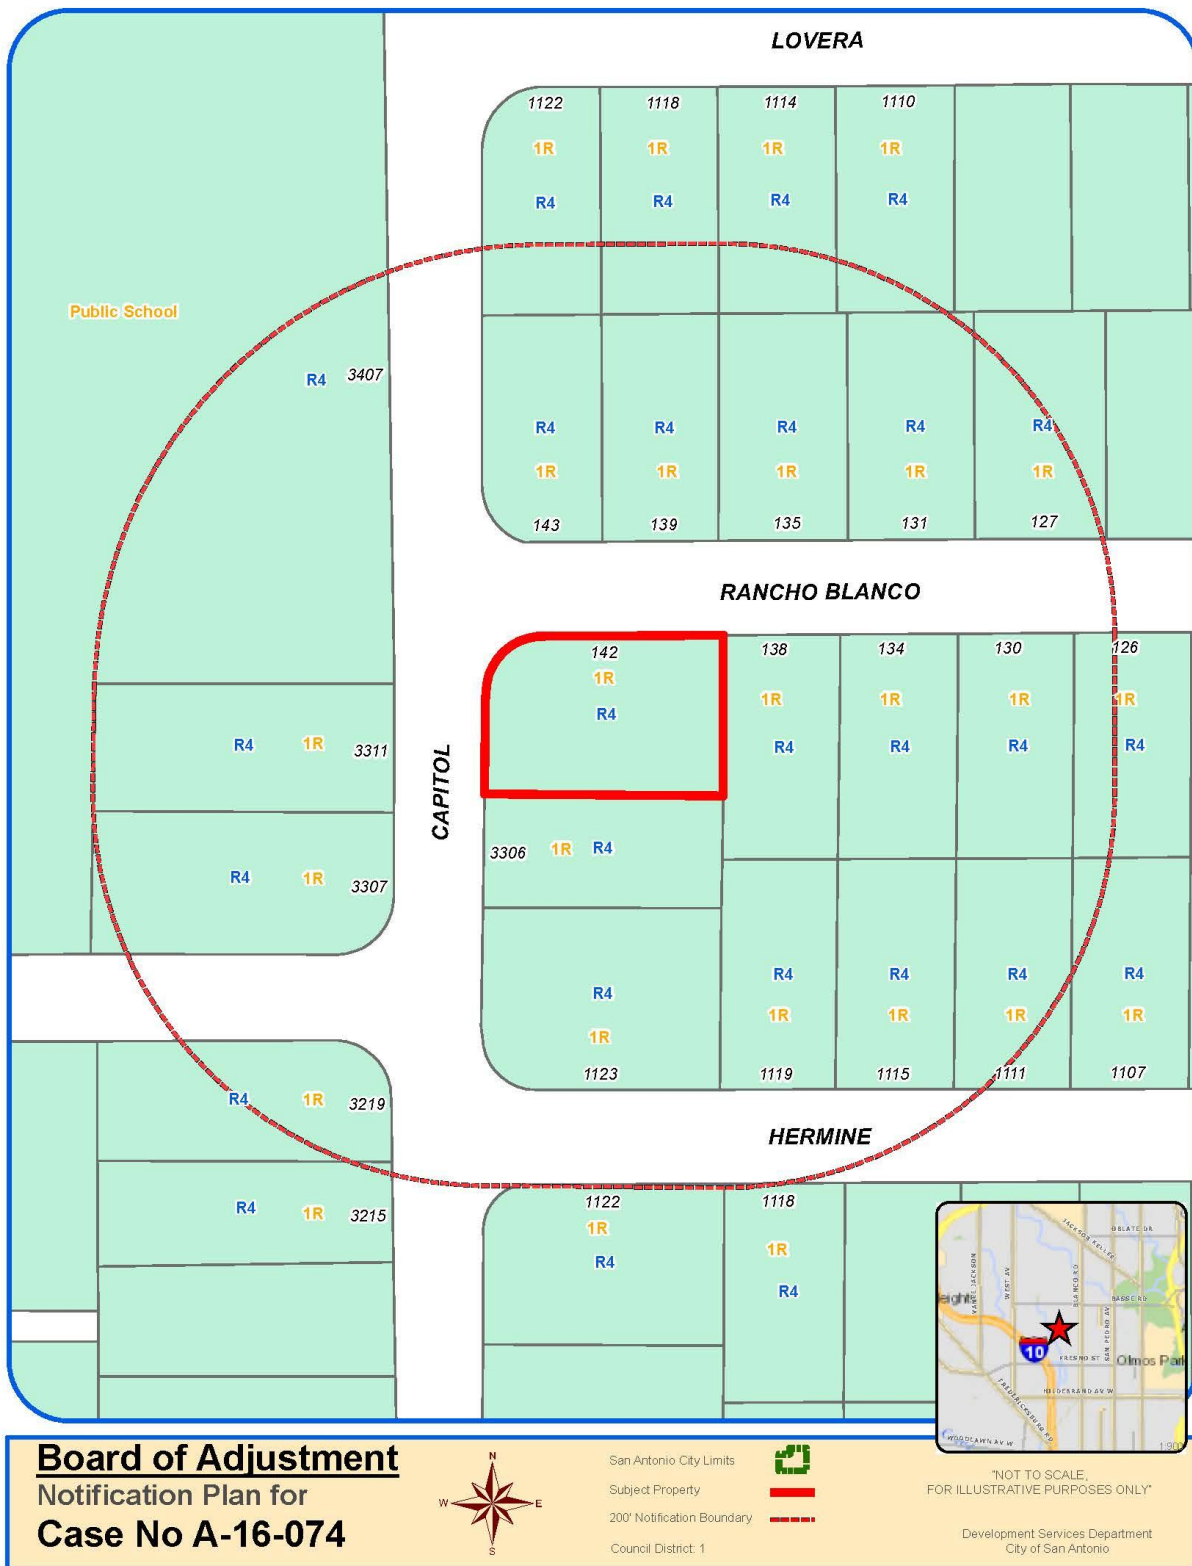

# Attachment 1 Notification Plan (continued)

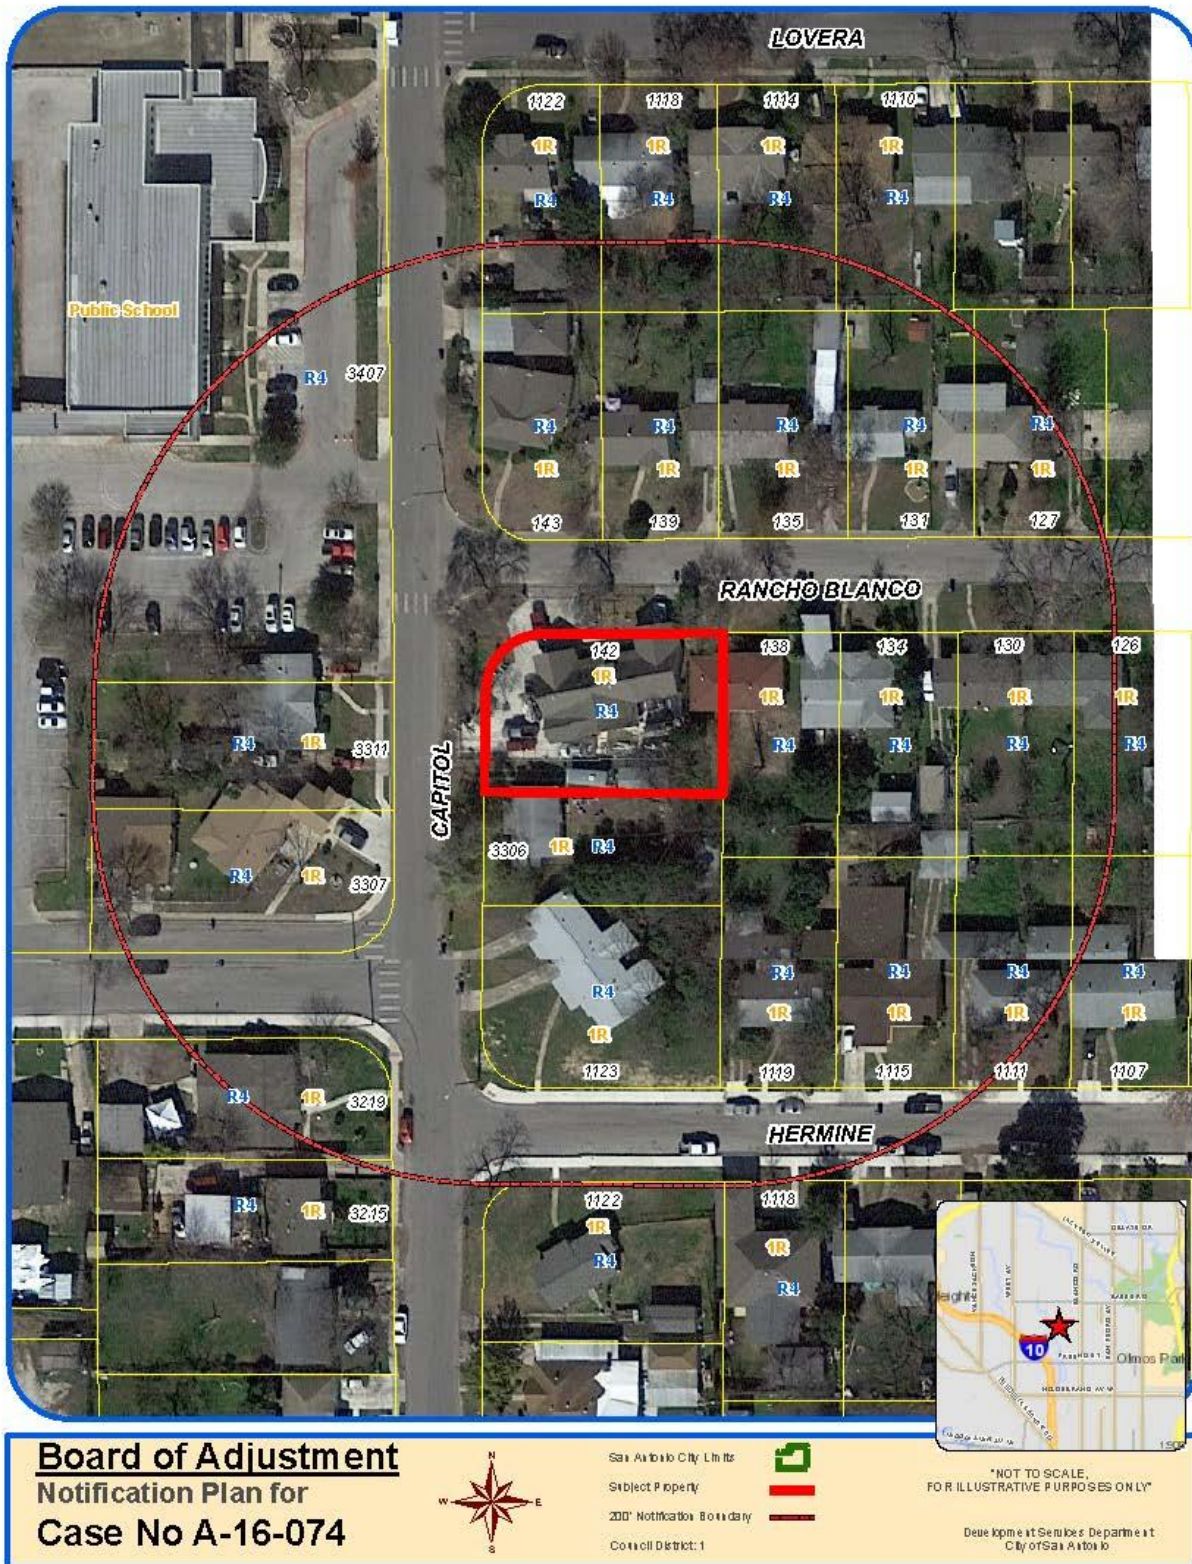

Attachment 2  
Plot Plan

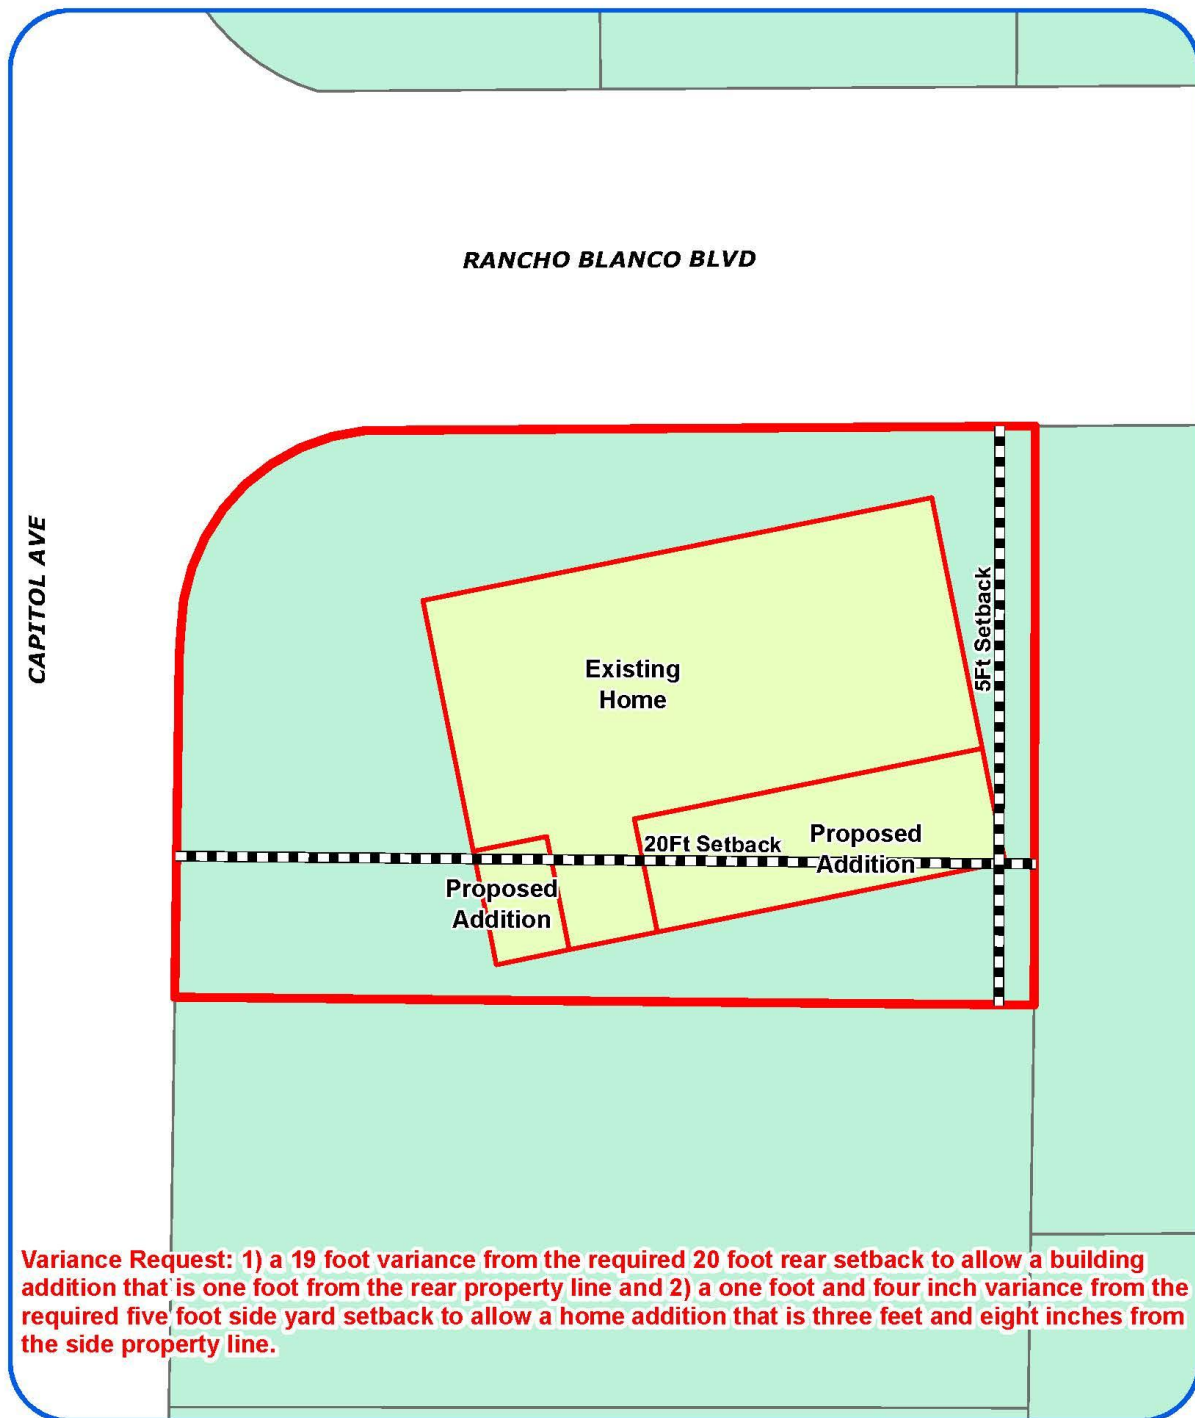

**Board of Adjustment**  
Plot Plan for  
**Case No A-16-074**



"NOT TO SCALE,  
FOR ILLUSTRATIVE PURPOSES ONLY"  
Council District: 1

**142 Rancho Blanco**

Development Services Department  
City of San Antonio



Attachment 2  
Plot Plan (continued)



**Board of Adjustment**  
Plot Plan for  
Case No A-16-074



"NOT TO SCALE,  
FOR ILLUSTRATIVE PURPOSES ONLY"  
Council District: 1

142 Rancho Blanco

Deane Kippert Services Department  
City of San Antonio

Attachment 3  
Applicant's Site Plan


PLOT PLAN

FOR  
BLDG PERMITS

A-16-074

Address 142 Rancho Blanco Lot 1 Block 1 NCB 9841

REAR

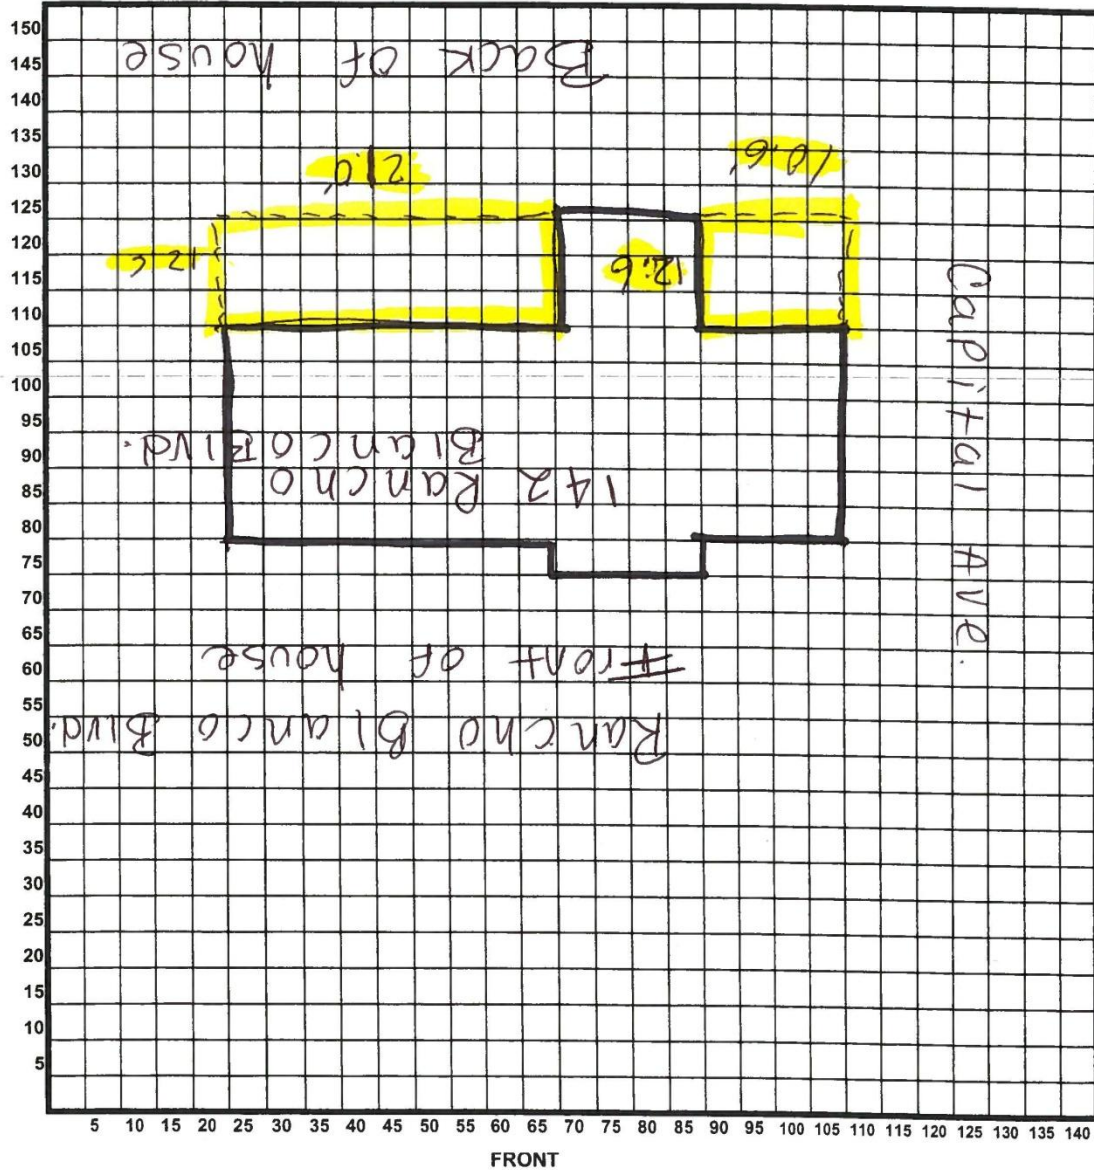



**Attachment 4 – Photos**  
**Subject Property – 142 Rancho Blanco**



**Home in 2007**





**Home in 2013**



**Home in 2014**





**Location of proposed home addition along rear property line**



**Location of proposed home addition along rear property line**





**Location of proposed home addition along the rear property line**



**Location of proposed home addition along the side property line**

