



**Attachment 1**  
**Notification Plan (continued)**

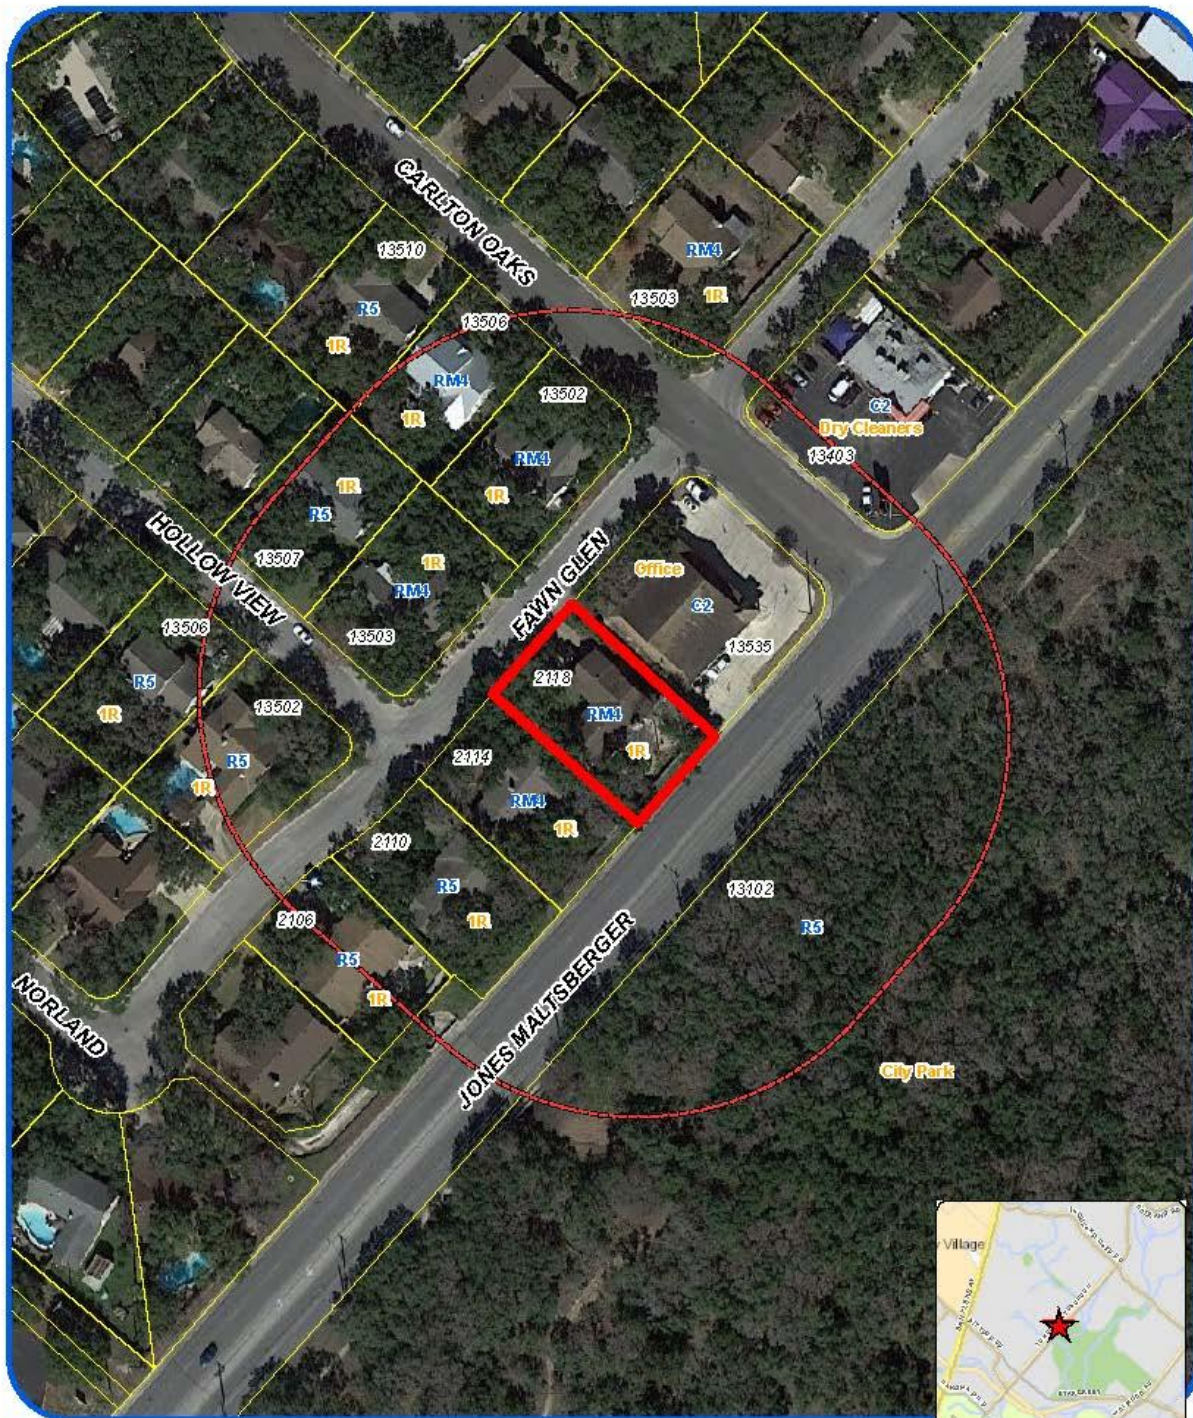

**Board of Adjustment**  
**Notification Plan for**  
**Case No A-16-076**

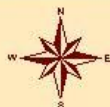


San Antonio City Limits  
 Subject Property  
 200' Notification Boundary  
 Council District: 9



**\*NOT TO SCALE,  
 FOR ILLUSTRATIVE PURPOSES ONLY\***

Deane Kpeme at Services Department  
 City of San Antonio

Attachment 2  
Plot Plan

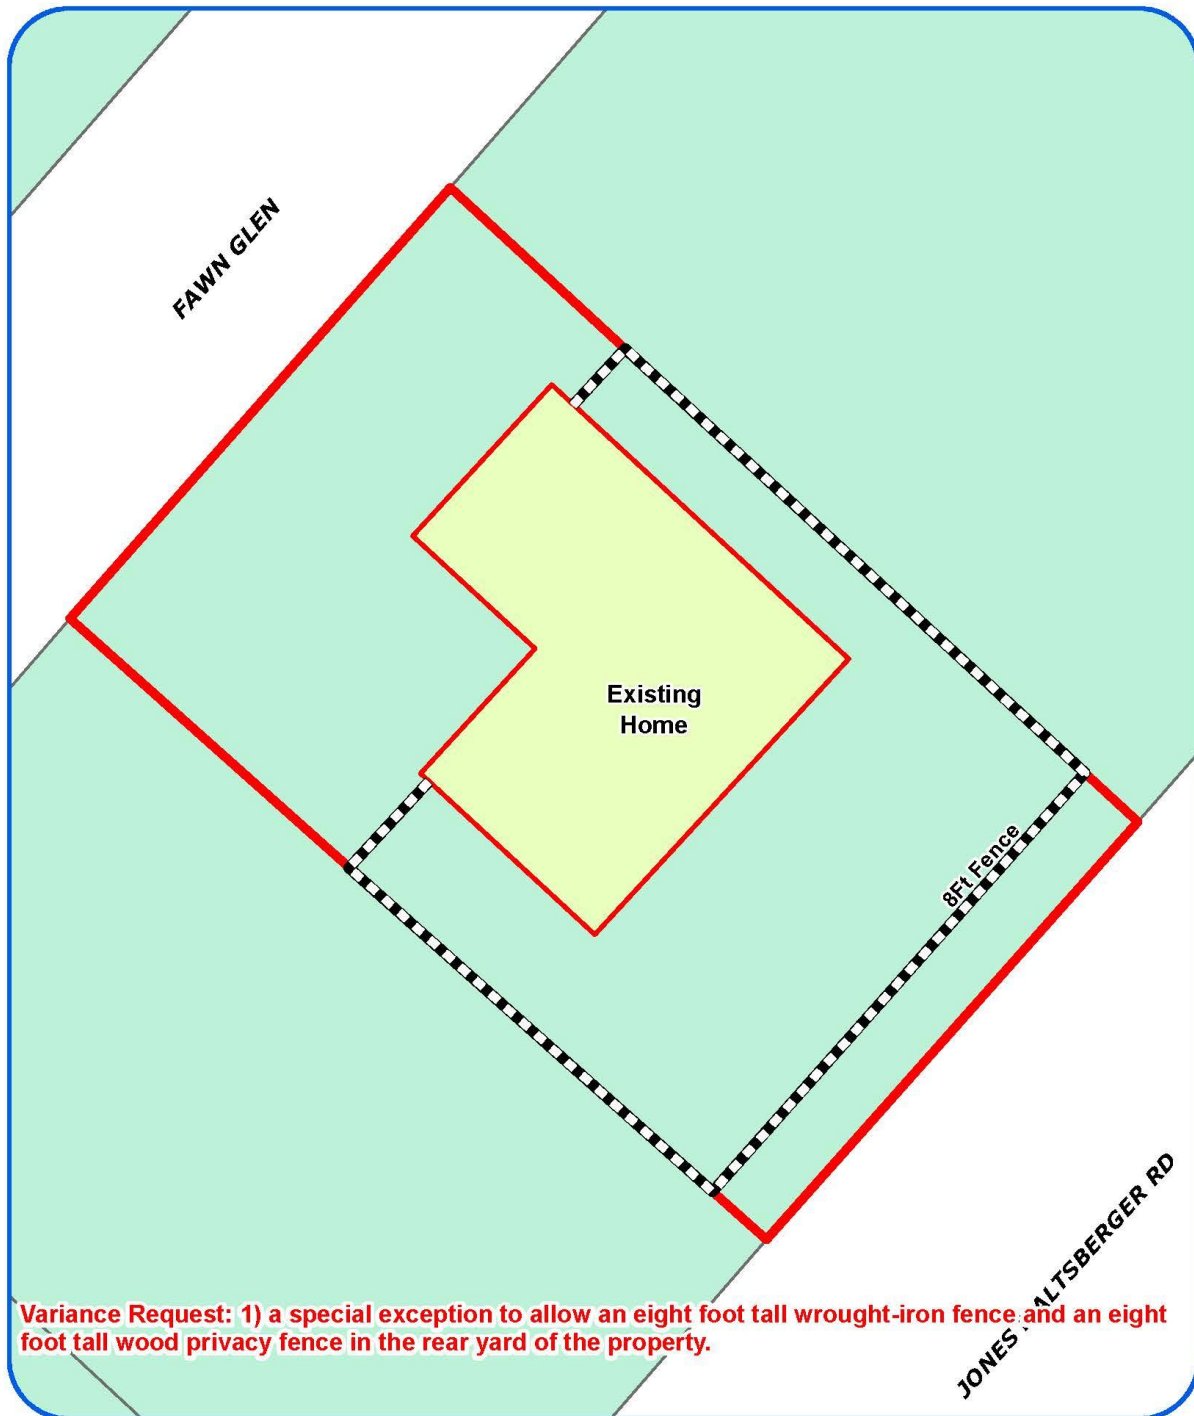

**Board of Adjustment**  
Plot Plan for  
**Case No A-16-076**



"NOT TO SCALE,  
FOR ILLUSTRATIVE PURPOSES ONLY"  
Council District: 9

2118 Fawn Glenn

Development Services Department  
City of San Antonio



Attachment 2  
Plot Plan (continued)



**Board of Adjustment**  
Plot Plan for  
Case No A-16-076




"NOT TO SCALE,  
FOR ILLUSTRATIVE PURPOSES ONLY"  
Council District: 9

2118 Fawn Glenn

Deane Kippert Services Department  
City of San Antonio

Attachment 3  
Applicant's Site Plan

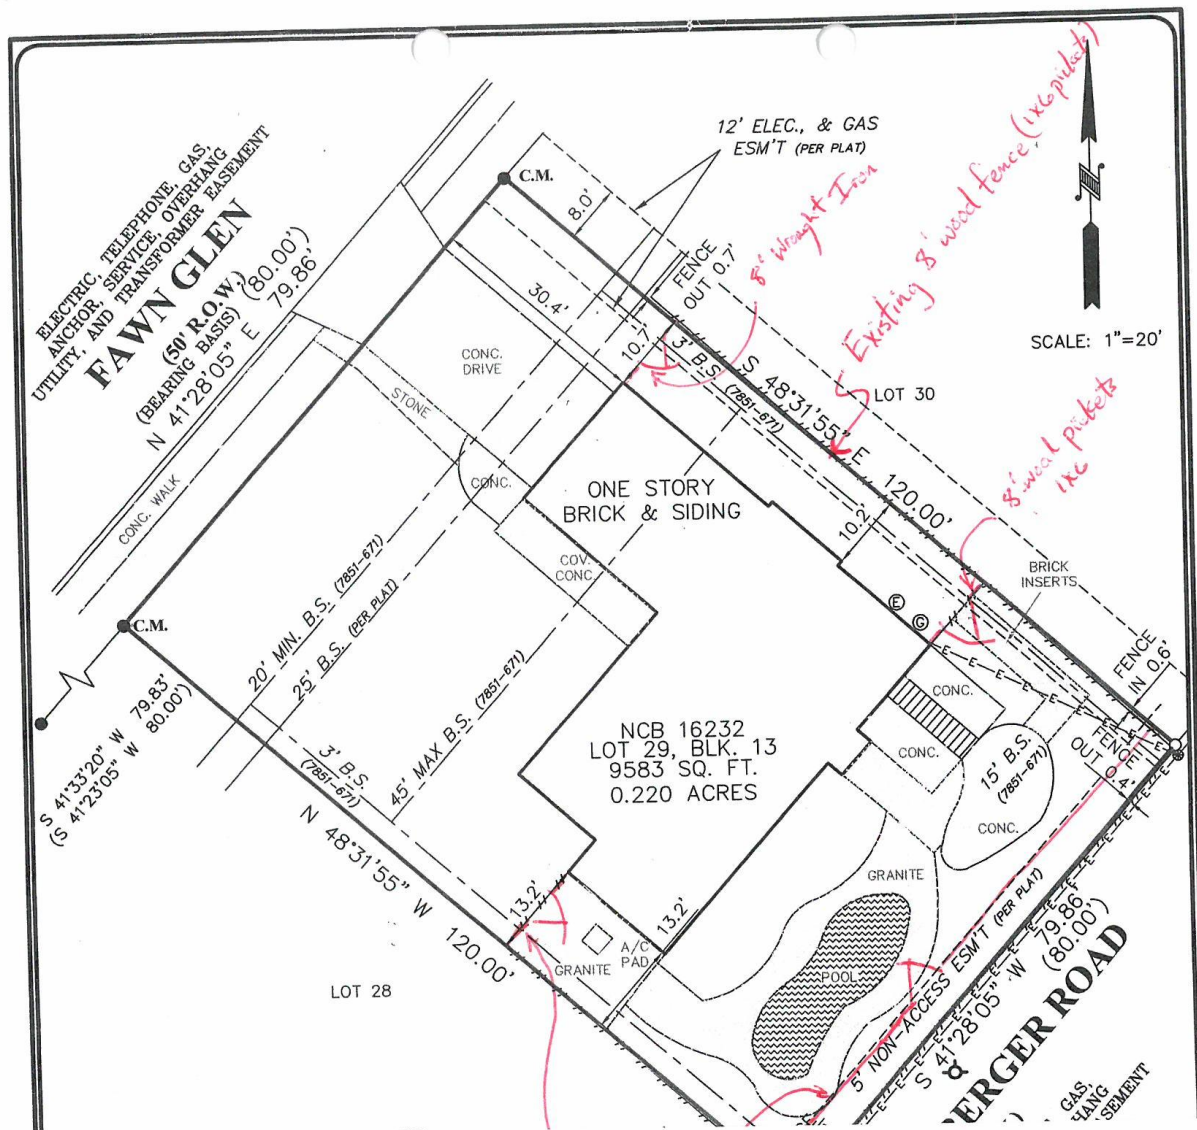



**Attachment 4 – Photos**  
**Subject Property – 2118 Fawn Glen**



**Fawn Glen Streetscape**



**Rear Fence of Fawn Glen**

