


Attachment 1 Notification Plan

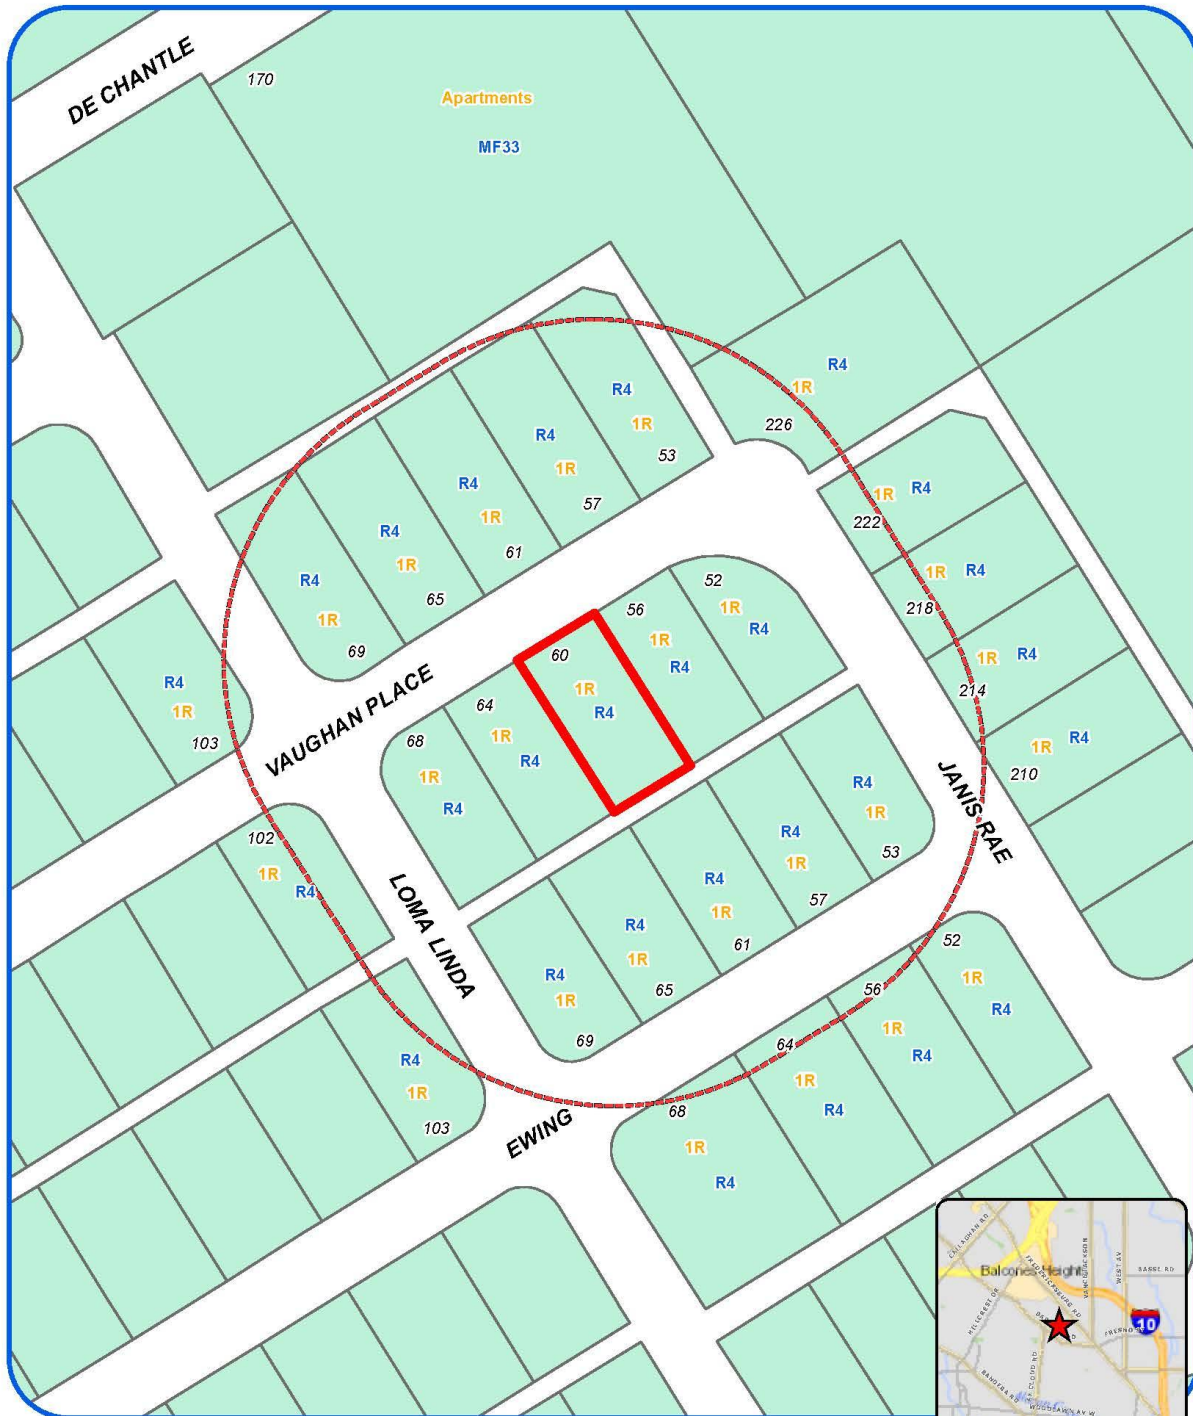

Board of Adjustment Notification Plan for Case No A-16-078



San Antonio City Limits

Subject Property

200' Notification Boundary


Council District 7



"NOT TO SCALE,
FOR ILLUSTRATIVE PURPOSES ONLY"

Development Services Department
City of San Antonio


Attachment 1 Notification Plan (continued)

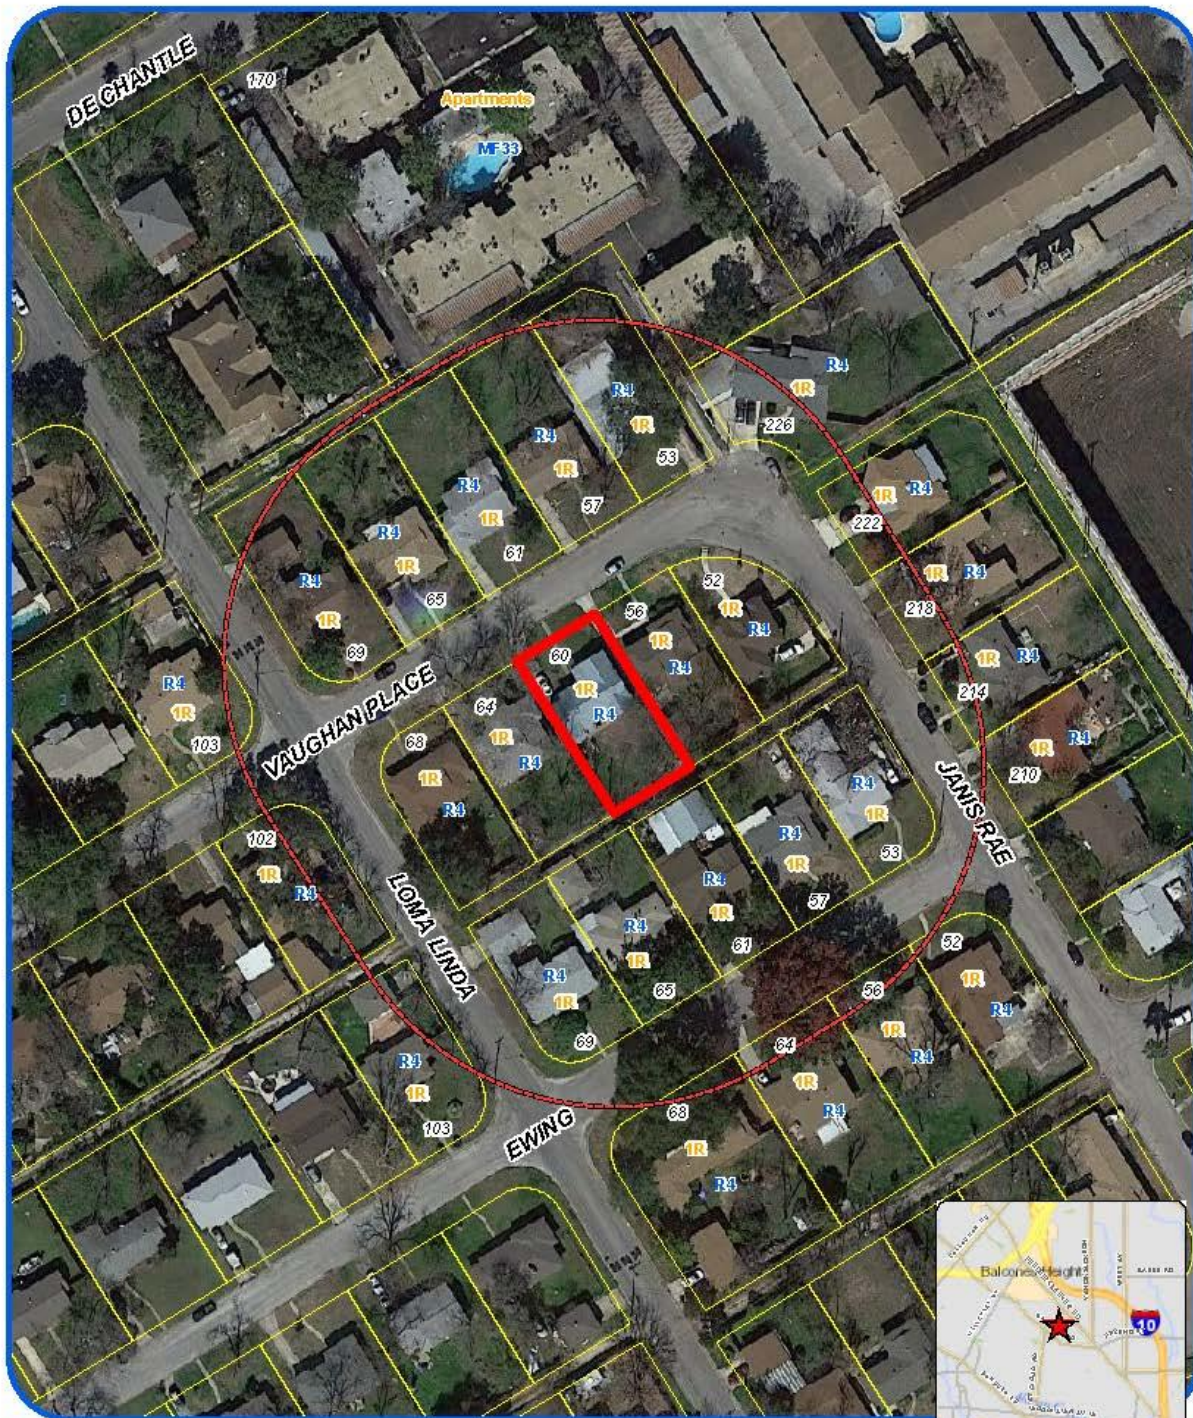

Board of Adjustment
Notification Plan for
Case No A-16-078



San Antonio City Limits
Subject Property
200' Notification Boundary
Council District: 7

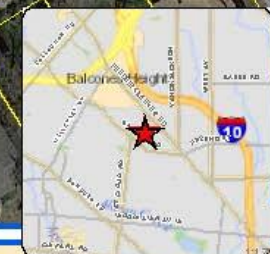

"NOT TO SCALE,
FOR ILLUSTRATIVE PURPOSES ONLY"

Deane Kpeme at Services Department
City of San Antonio

**Attachment 2
Plot Plan**



Board of Adjustment
Plot Plan for
Case No A-16-078



"NOT TO SCALE,
FOR ILLUSTRATIVE PURPOSES ONLY"
Council District: 7

60 Vaughan Place

Development Services Department
City of San Antonio

**Attachment 2
Plot Plan (continued)**



Board of Adjustment
Plot Plan for
Case No A-16-078




"NOT TO SCALE,
FOR ILLUSTRATIVE PURPOSES ONLY"
Council District: 7

60 Vaughan Place

Deputy Director of Services Department
City of San Antonio


Attachment 3 **Applicant's Site Plan**

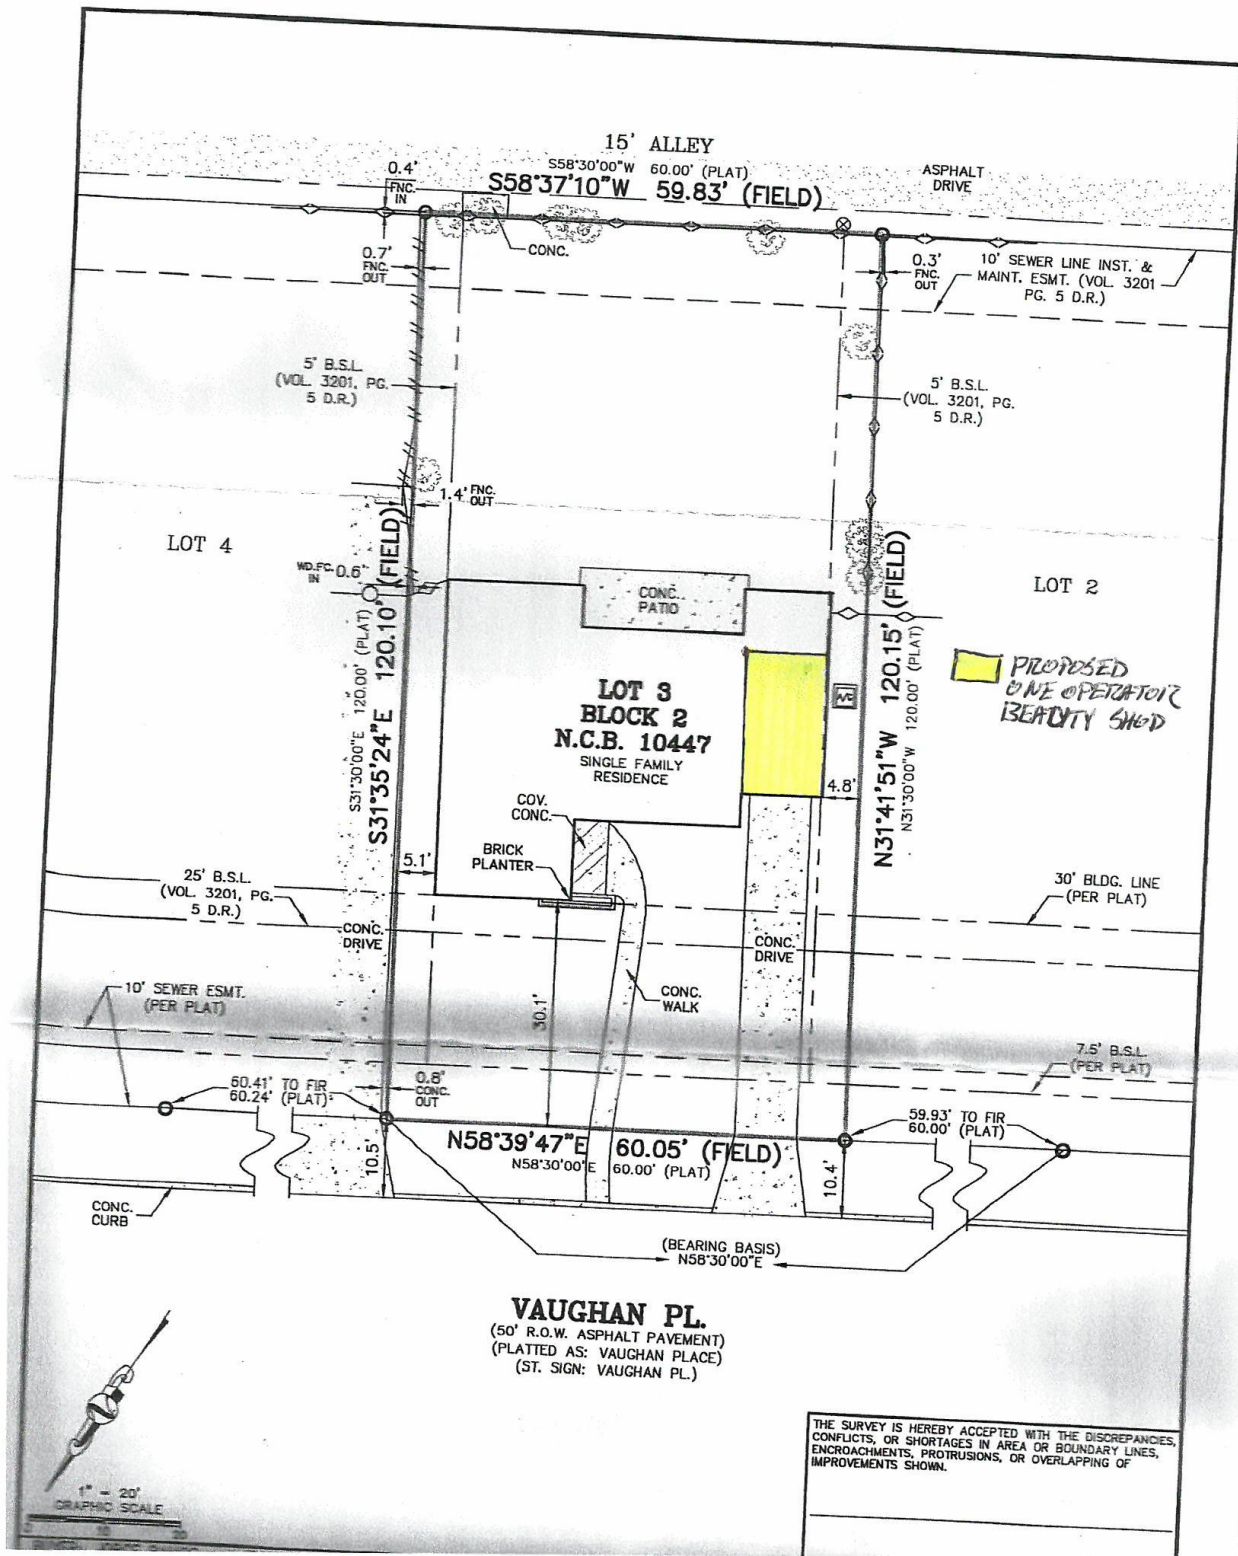

Attachment 4 – Photos
Subject Property – 60 Vaughan Place



Vaughn Place Streetscape

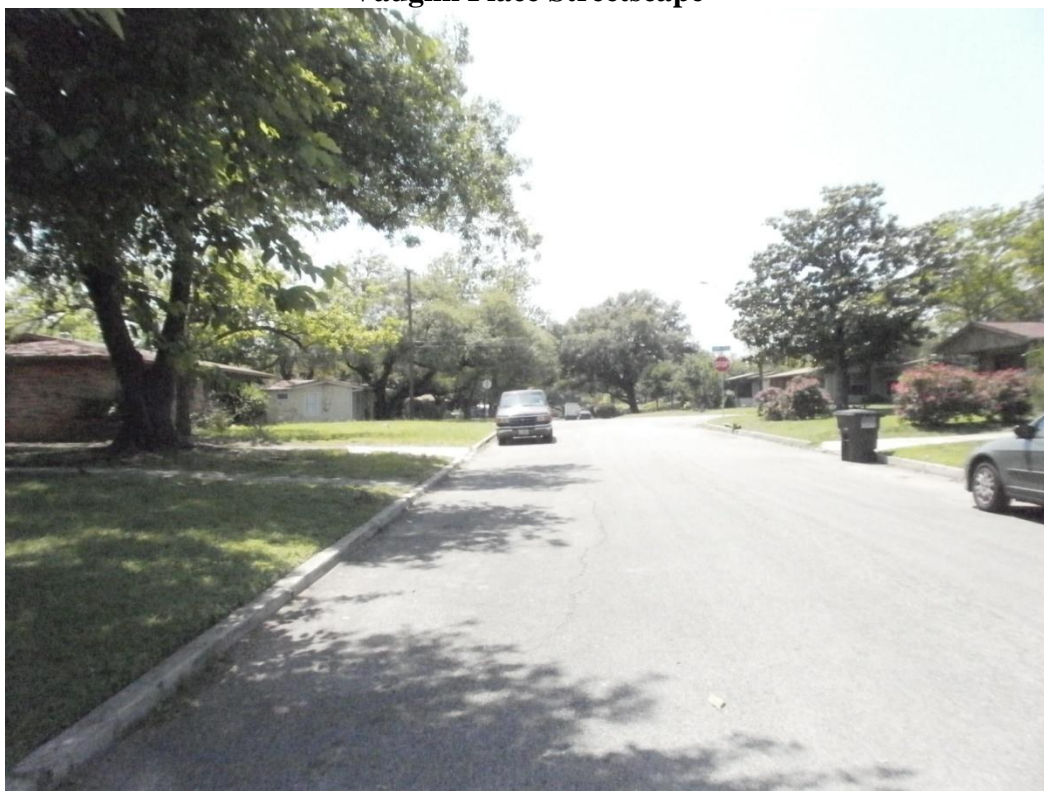

Vaugh Place Street Scape



Beauty Shop

