


Attachment 1 Notification Plan

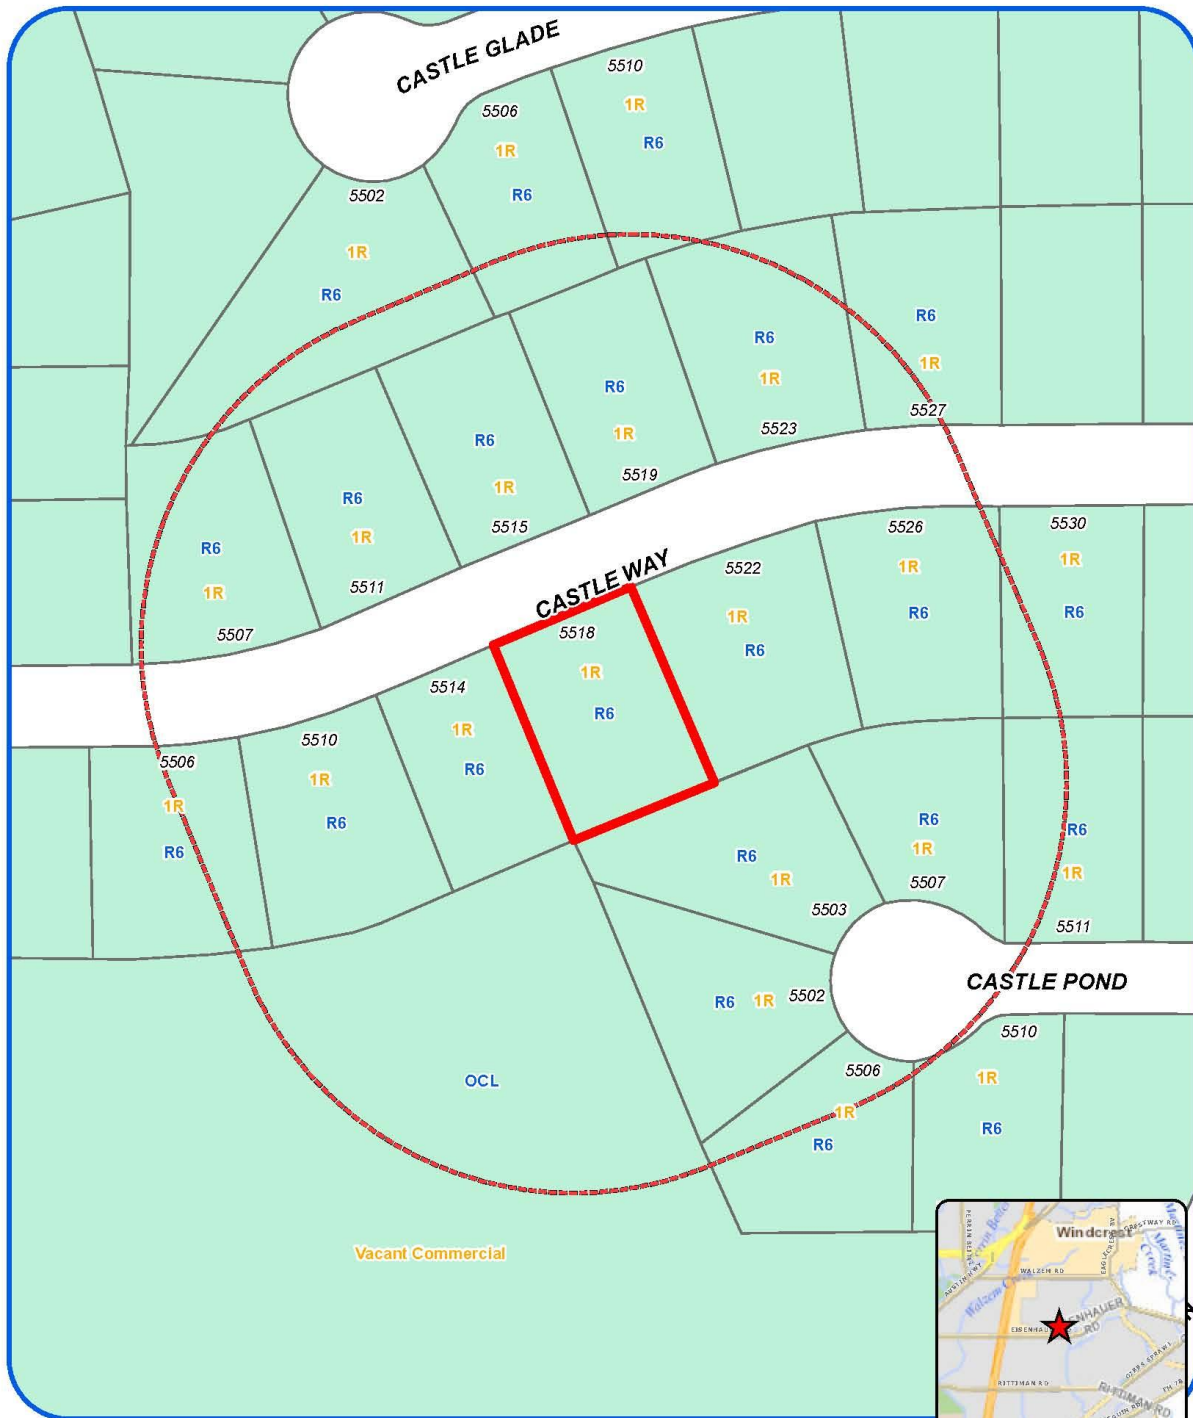

Board of Adjustment Notification Plan for Case No A-16-092



San Antonio City Limits
Subject Property
200' Notification Boundary
Council District: 2



"NOT TO SCALE,
FOR ILLUSTRATIVE PURPOSES ONLY"

Development Services Department
City of San Antonio

Attachment 1 Notification Plan (continued)



Attachment 2
Plot Plan



Variance Request: 1) a 20 foot variance from the 30 foot platted front setback to allow a carport to be 10 feet from the front property line.

Board of Adjustment
Plot Plan for
Case No A-16-092



"NOT TO SCALE,
FOR ILLUSTRATIVE PURPOSES ONLY"
Council District: 2

5518 Castle Way Dr

Development Services Department
City of San Antonio

Attachment 2
Plot Plan (continued)



Board of Adjustment
Plot Plan for
Case No A-16-092



"NOT TO SCALE,
FOR ILLUSTRATIVE PURPOSES ONLY"
Council District: 2

5518 Castle Way Dr

Deputy Administrative Services Department
City of San Antonio


Attachment 3
Applicant's Site Plan

PLOT PLAN

FOR
BLDG PERMITS

Address 5518 Castle Way Lot 5 Block 14 NCB 15983

REAR

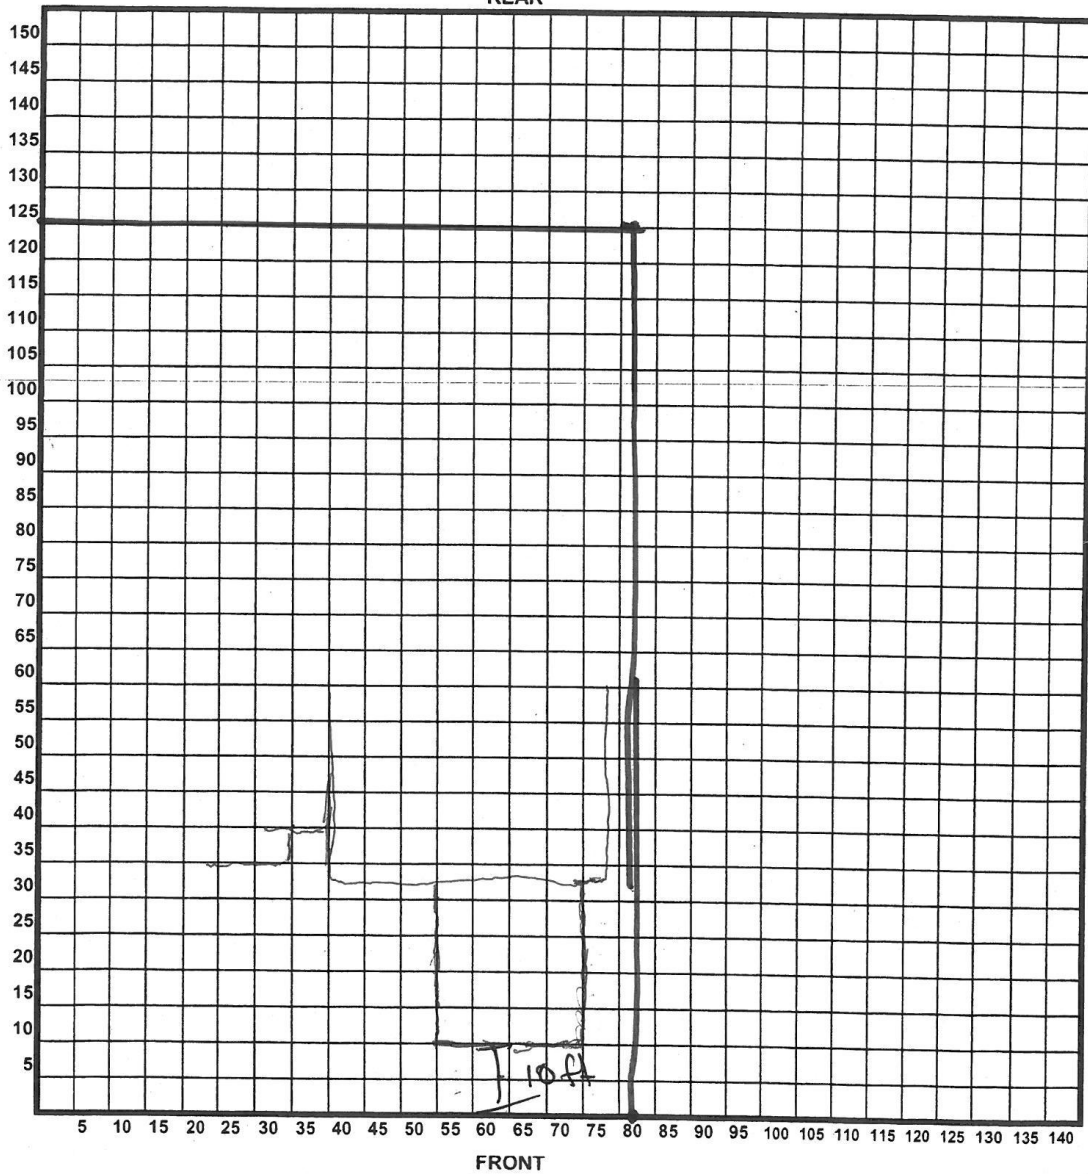

Attachment 4 – Photos
Subject Property – 5518 Castle Way Drive



Location of proposed carport

