



# Attachment 1 Notification Plan




# **Attachment 1** **Notification Plan (continued)**

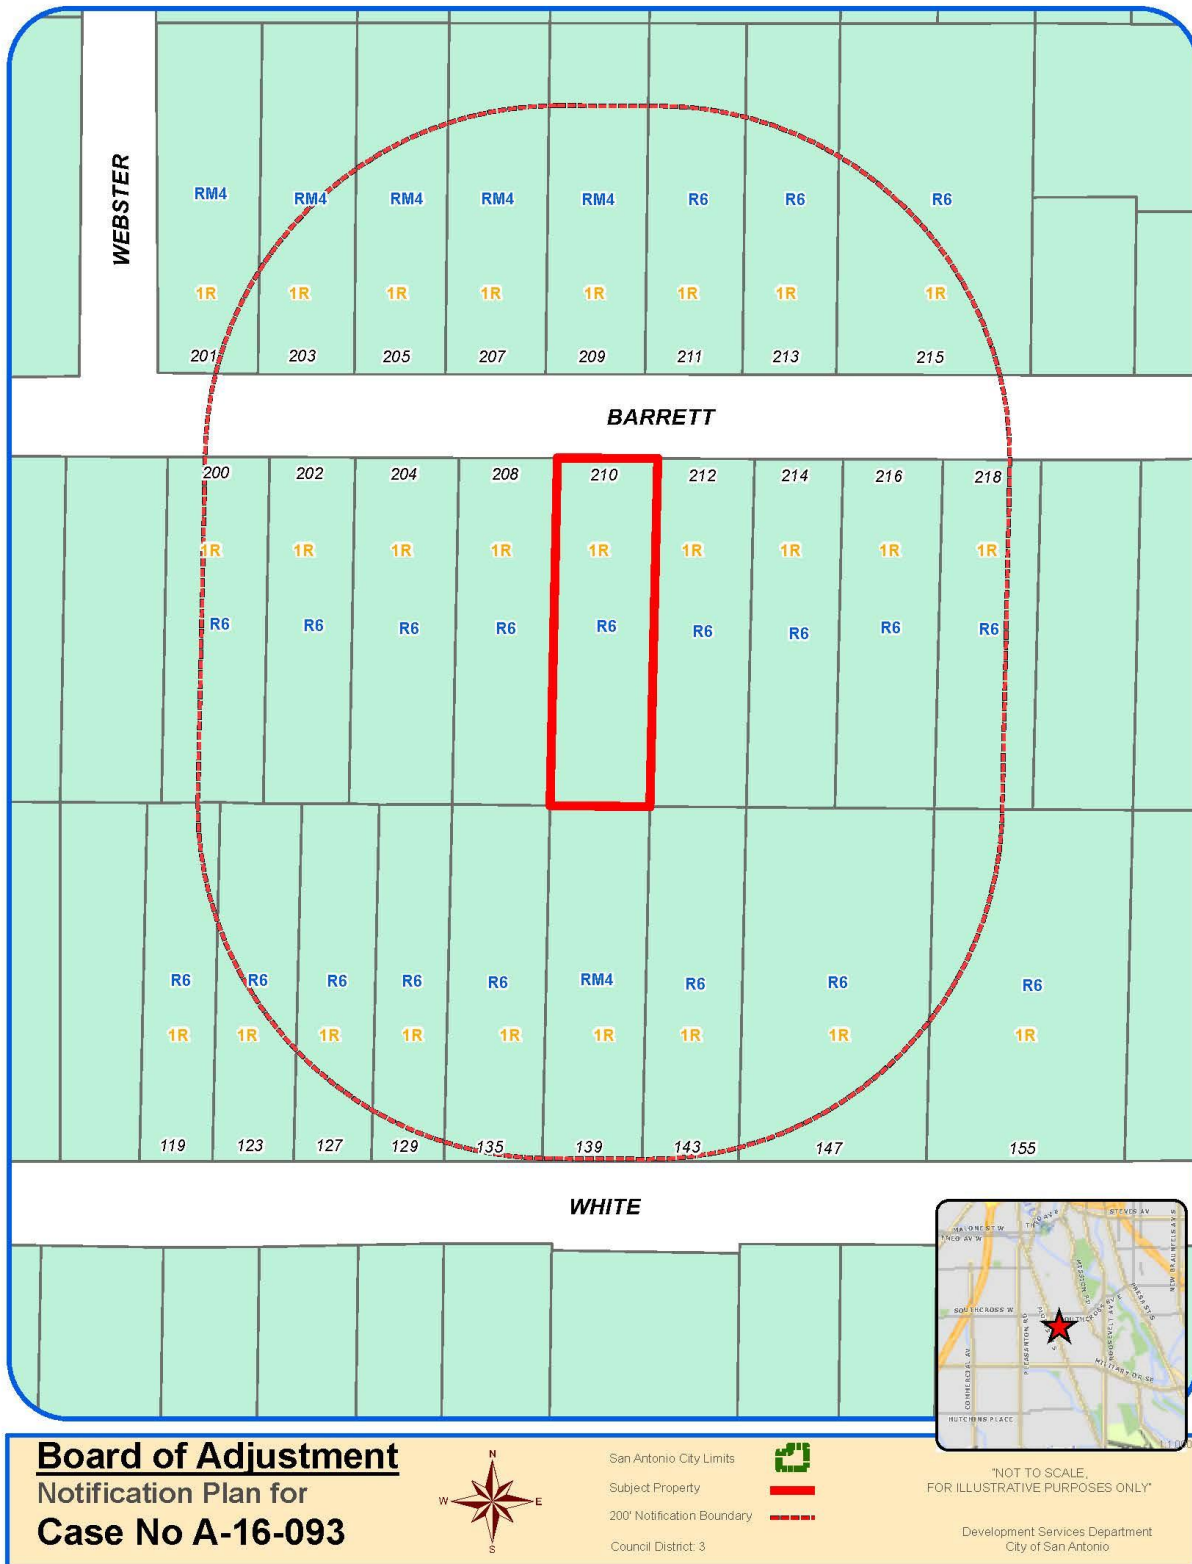

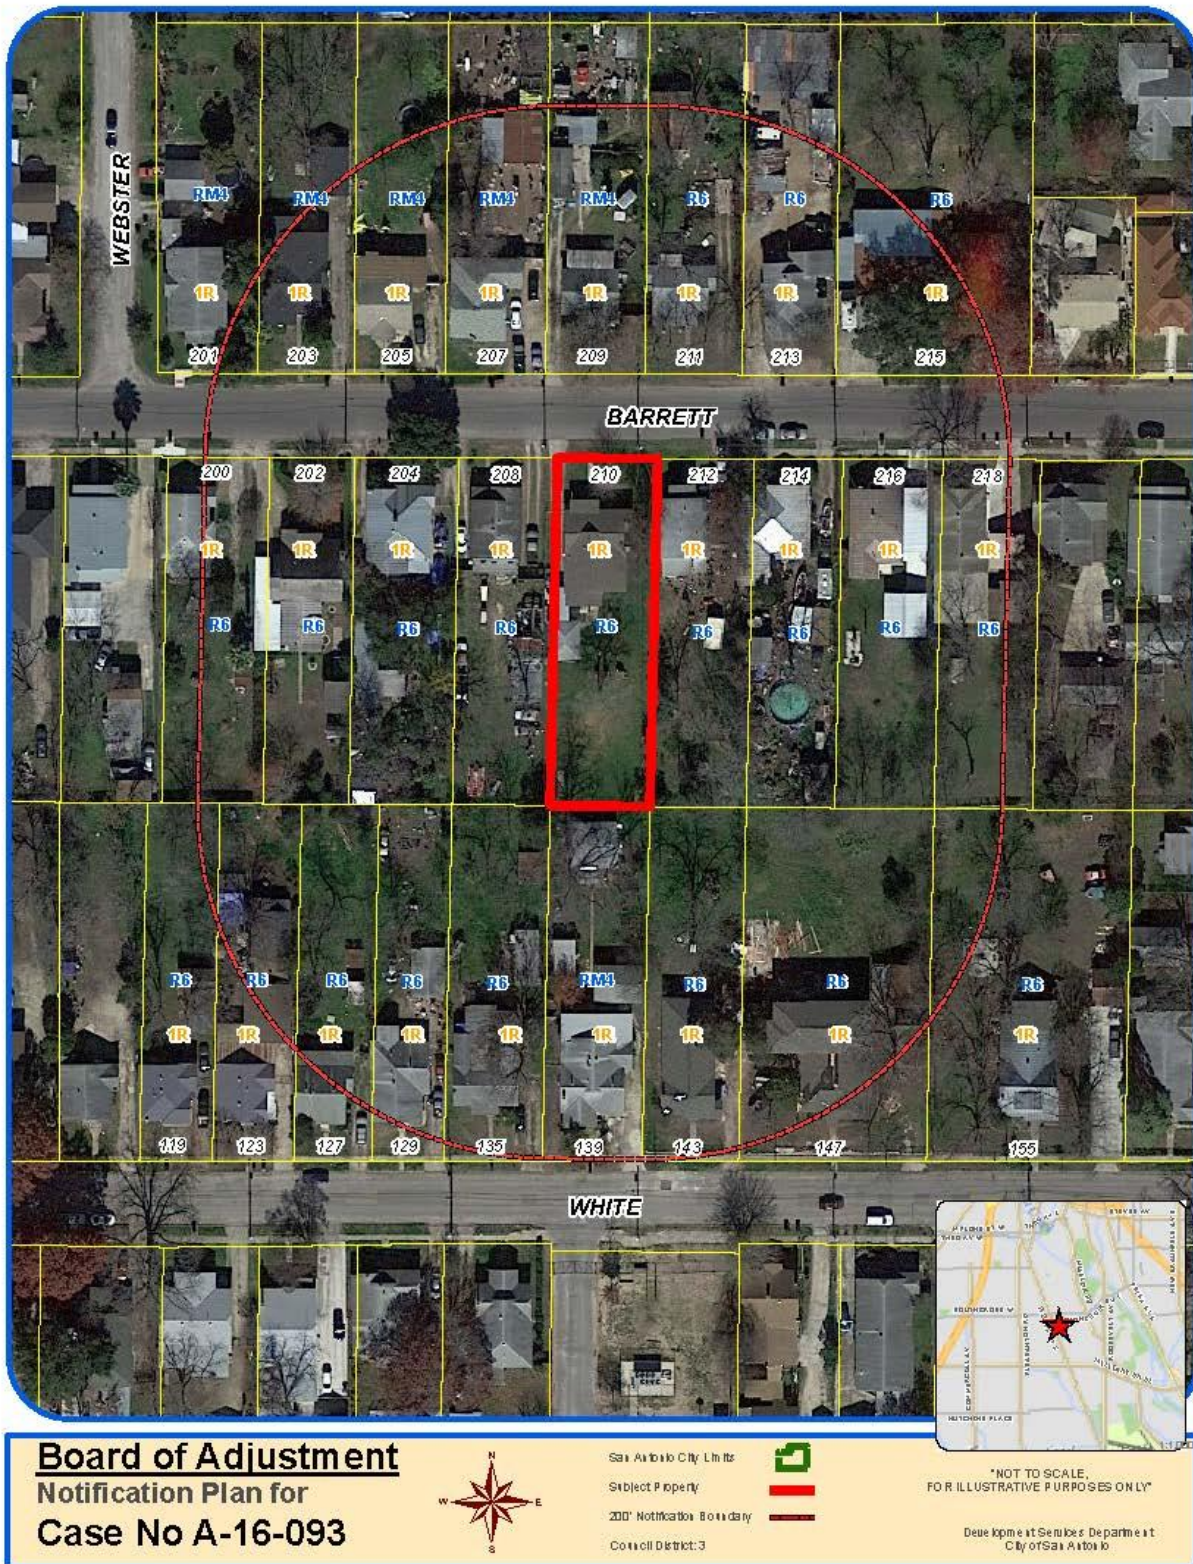

**Attachment 2  
Plot Plan**

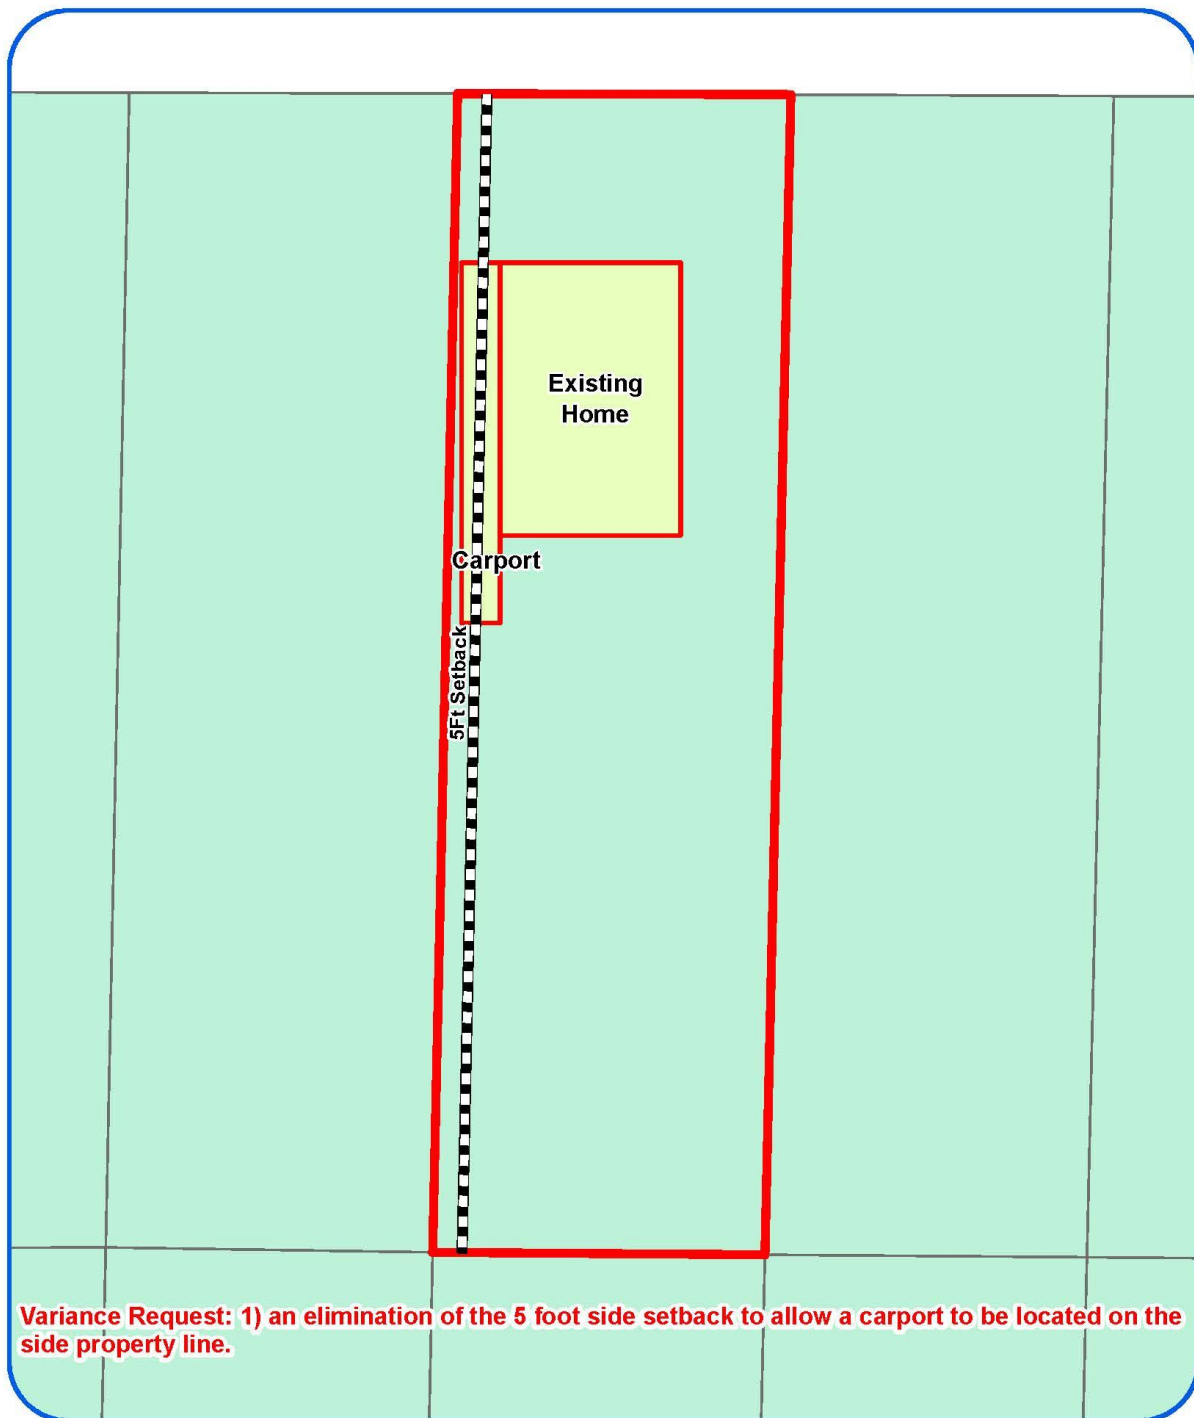

**Board of Adjustment**  
Plot Plan for  
**Case No A-16-093**




"NOT TO SCALE,  
FOR ILLUSTRATIVE PURPOSES ONLY"  
Council District: 3

**210 Barrett Ave**

Development Services Department  
City of San Antonio

Attachment 2  
Plot Plan (continued)

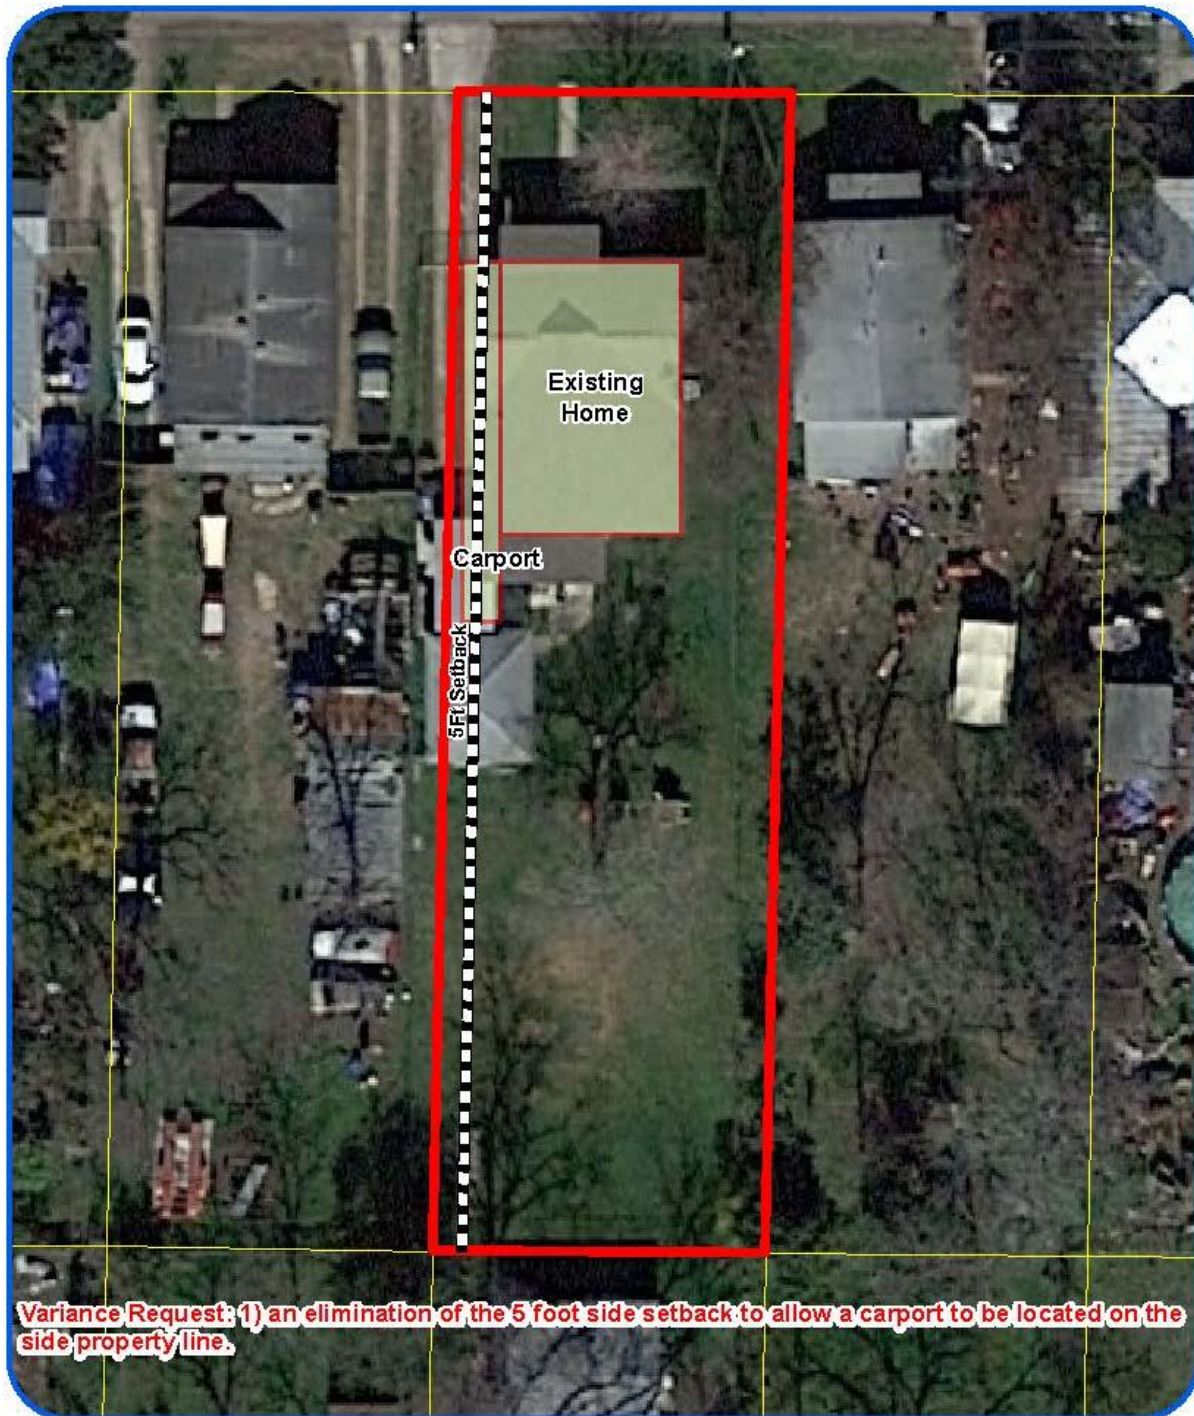

**Board of Adjustment**  
Plot Plan for  
Case No A-16-093



"NOT TO SCALE,  
FOR ILLUSTRATIVE PURPOSES ONLY"  
Council District: 3


**210 Barrett Ave**

Deputy Director of Services Department  
City of San Antonio

Attachment 3  
Applicant's Site Plan



BARRETT AVE

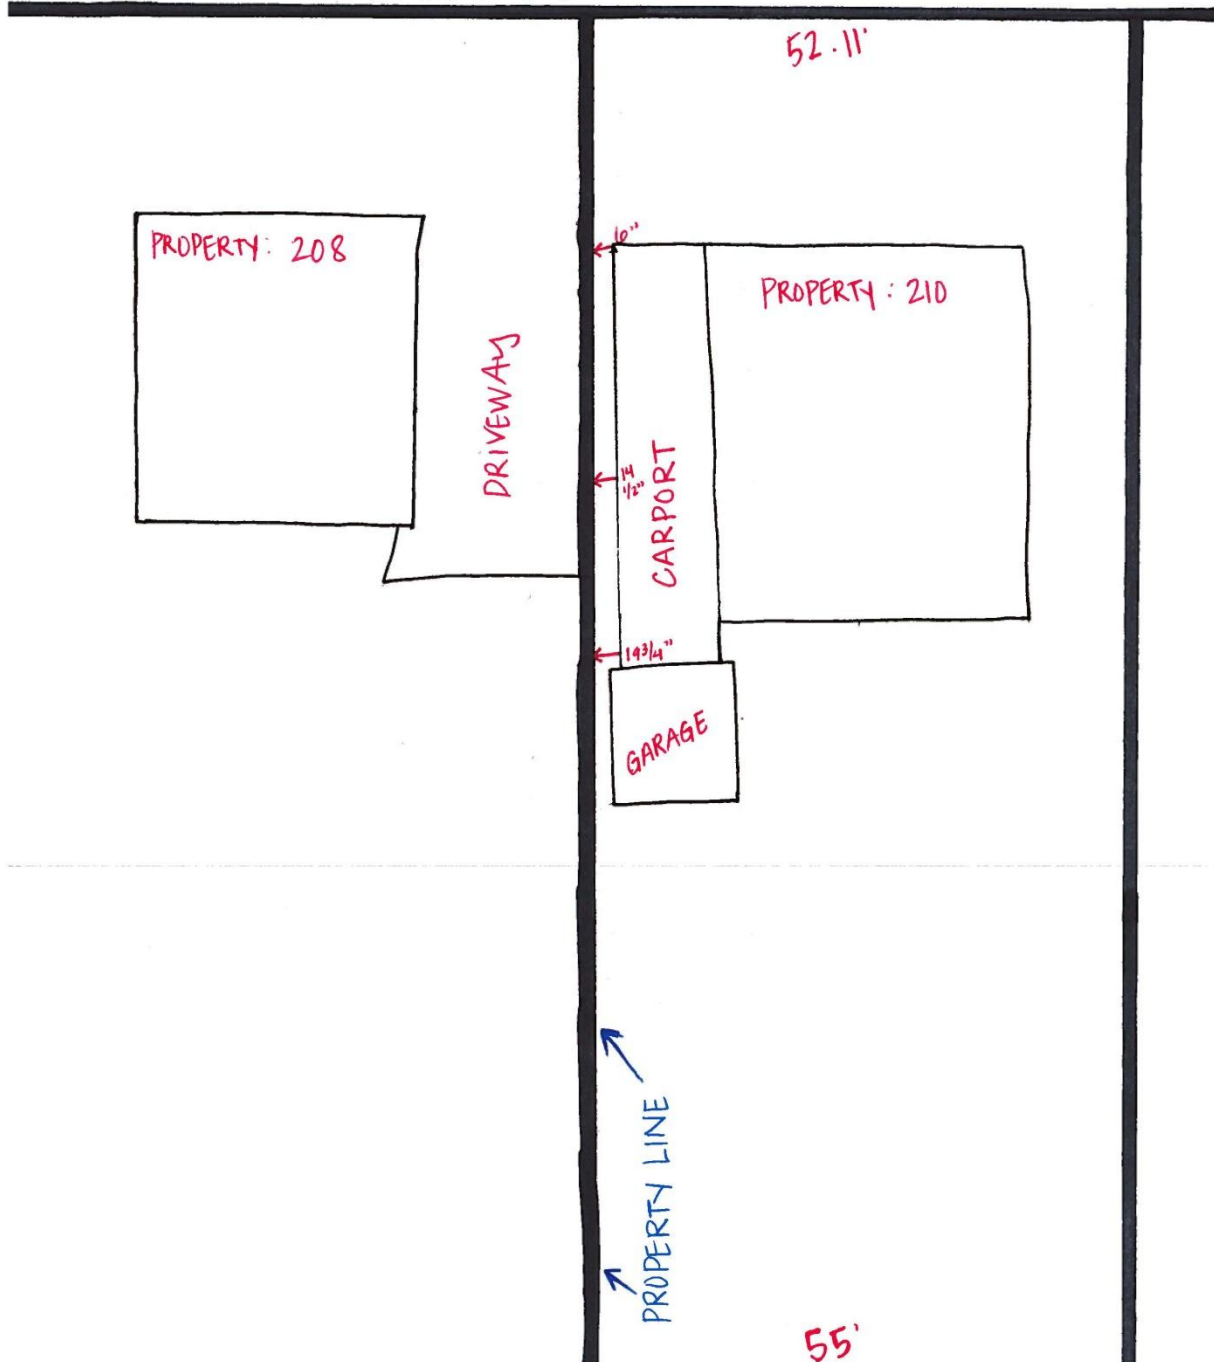



**Attachment 4 – Photos**  
**Subject Property – 210 Barrett**



**Carport encroaching into side setback**



**Gutters located on carport**

