



# Attachment 1 Notification Plan



# **Attachment 1** **Notification Plan (continued)**

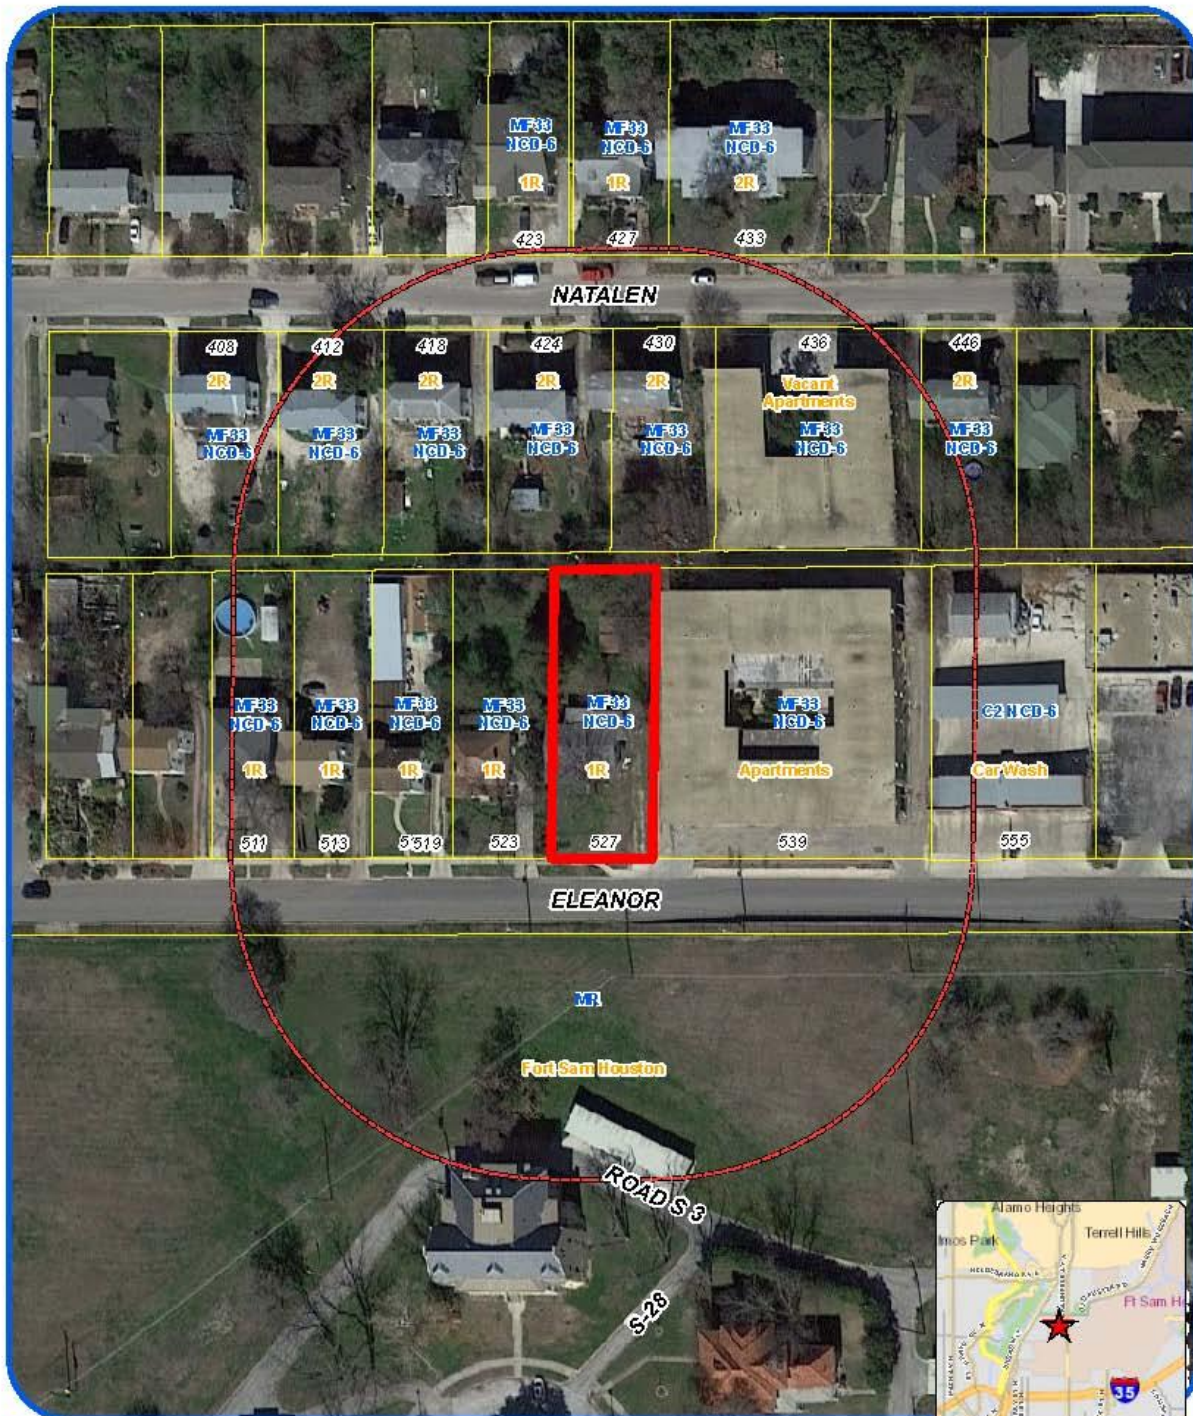

**Board of Adjustment**  
**Notification Plan for**  
**Case No A-16-091**

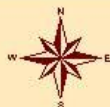

San Antonio City Limits  
 Subject Property  
 200' Notification Boundary  
 Council District: 2



\*NOT TO SCALE,  
 FOR ILLUSTRATIVE PURPOSES ONLY

Deane Kpeme at Services Department  
 City of San Antonio

**Attachment 2  
Plot Plan**



**Board of Adjustment**  
Plot Plan for  
**Case No A-16-091**




"NOT TO SCALE,  
FOR ILLUSTRATIVE PURPOSES ONLY"  
Council District: 2

**527 Eleanor** <sup>1/300</sup>

Development Services Department  
City of San Antonio



Attachment 2  
Plot Plan (continued)

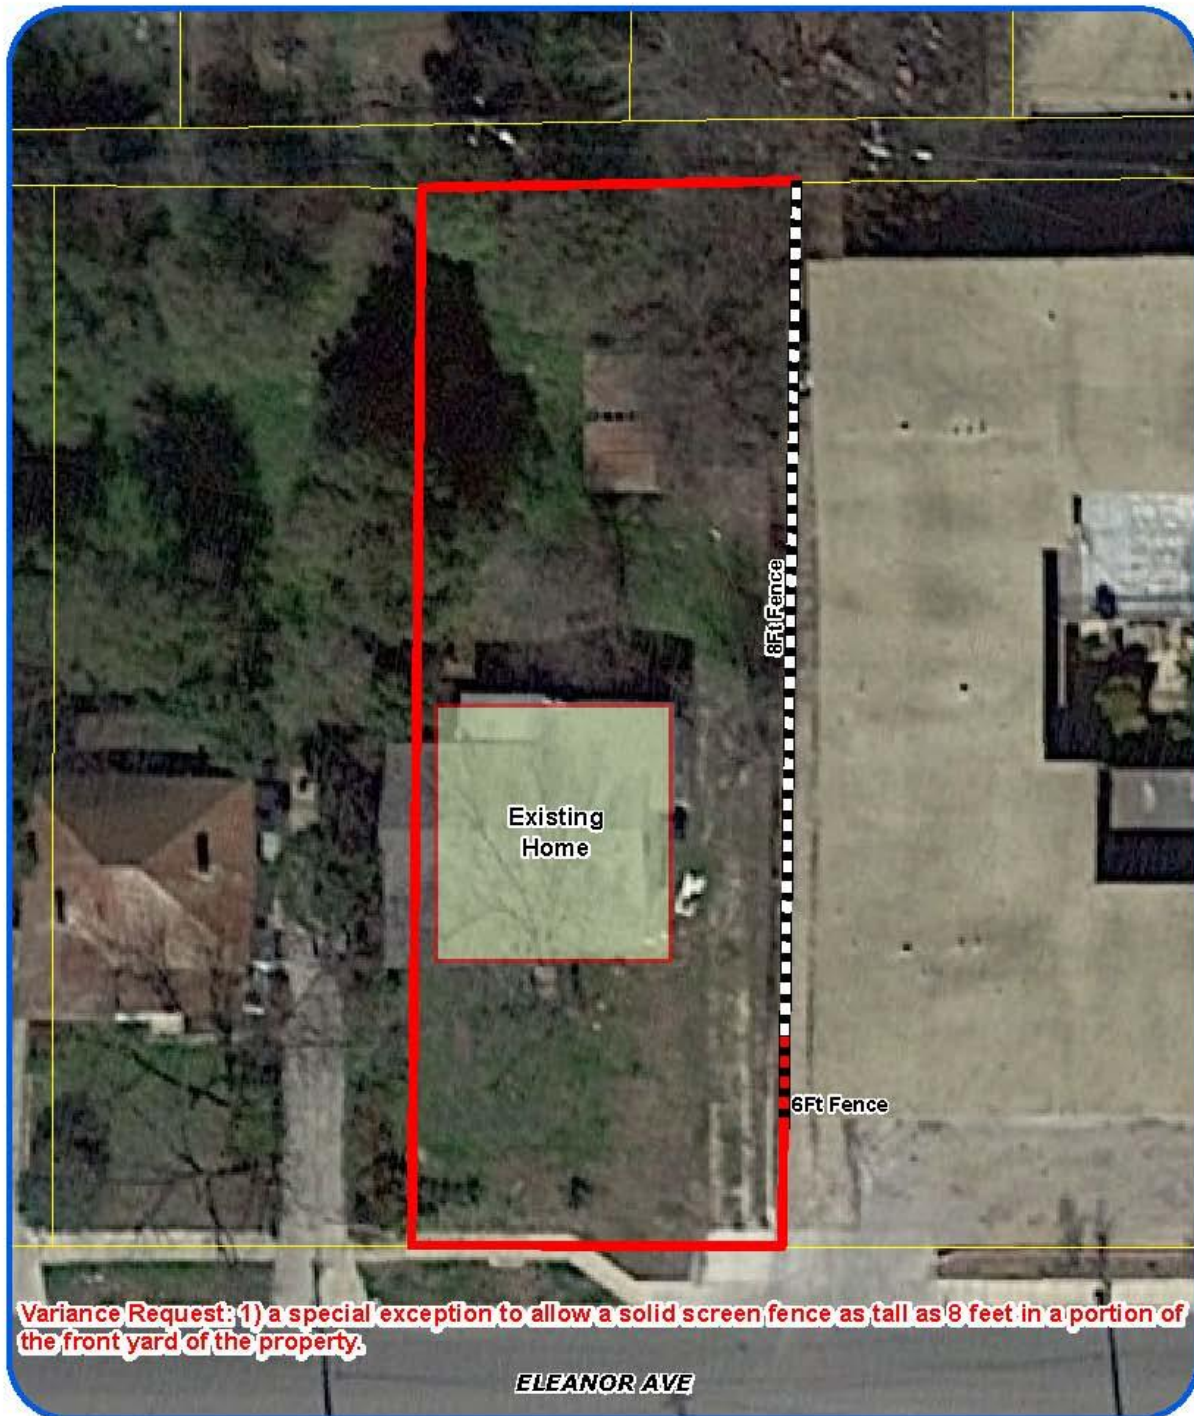

Variance Request: 1) a special exception to allow a solid screen fence as tall as 8 feet in a portion of the front yard of the property.

**Board of Adjustment**  
Plot Plan for  
Case No A-16-091




"NOT TO SCALE,  
FOR ILLUSTRATIVE PURPOSES ONLY"  
Council District: 2

527 Eleanor

Deputy Director of Services Department  
City of San Antonio

# Attachment 3 Applicant's Site Plan

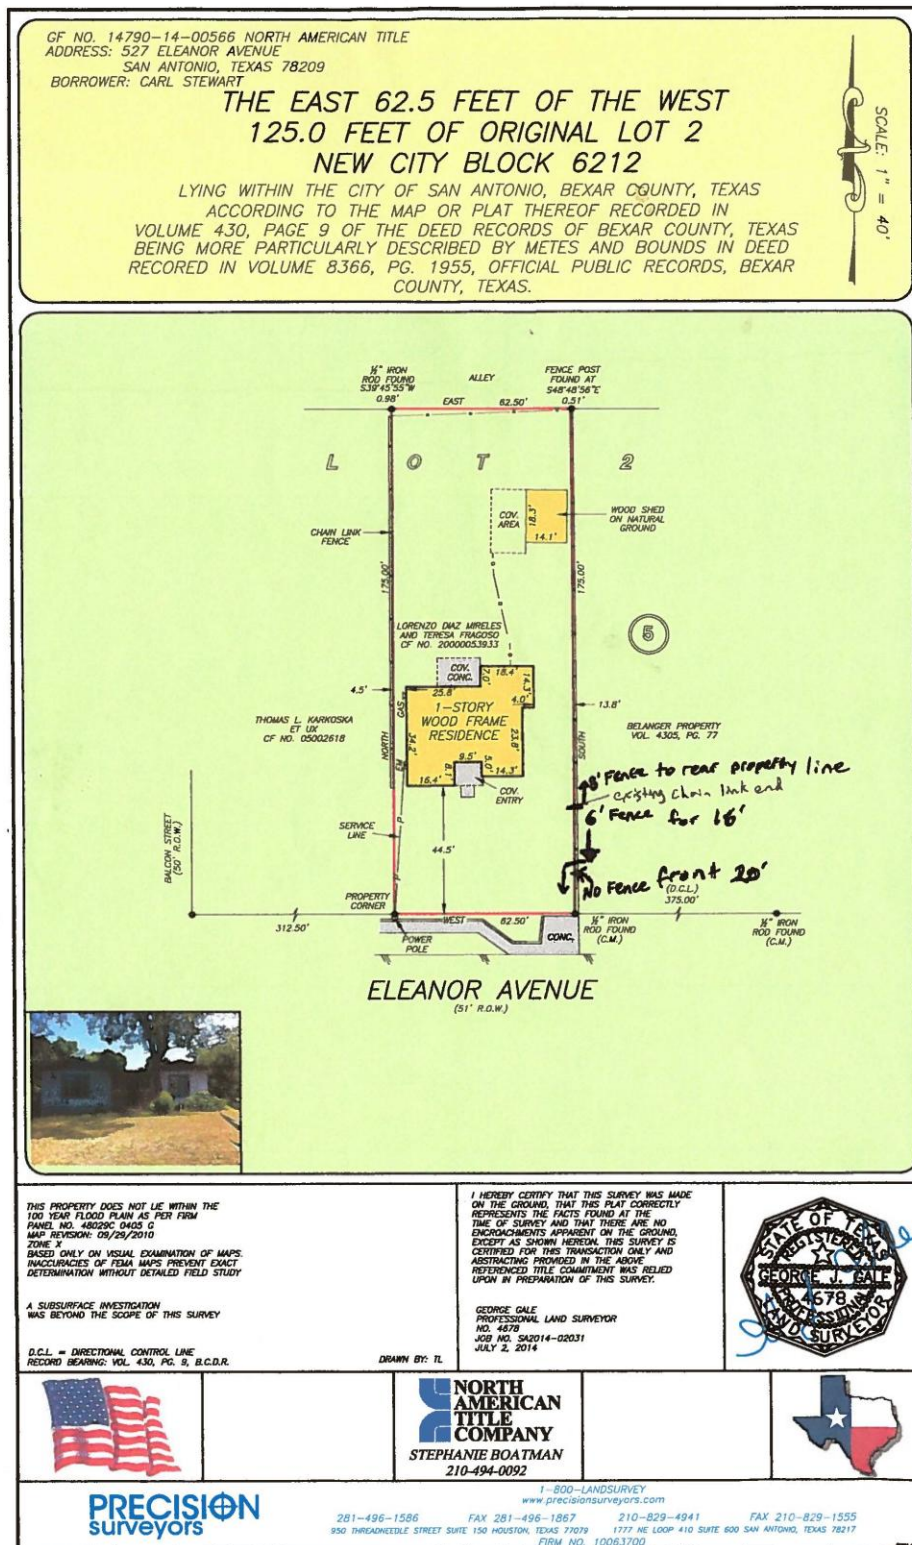



**Attachment 4 – Photos**  
**Subject Property – 527 Eleanor**



**8' fencing to replace existing chain link fencing**





**Fencing along side property line**



**Adjacent multi-family development**



