


Attachment 1 Notification Plan



Attachment 1 **Notification Plan (continued)**



**Attachment 2
Plot Plan**

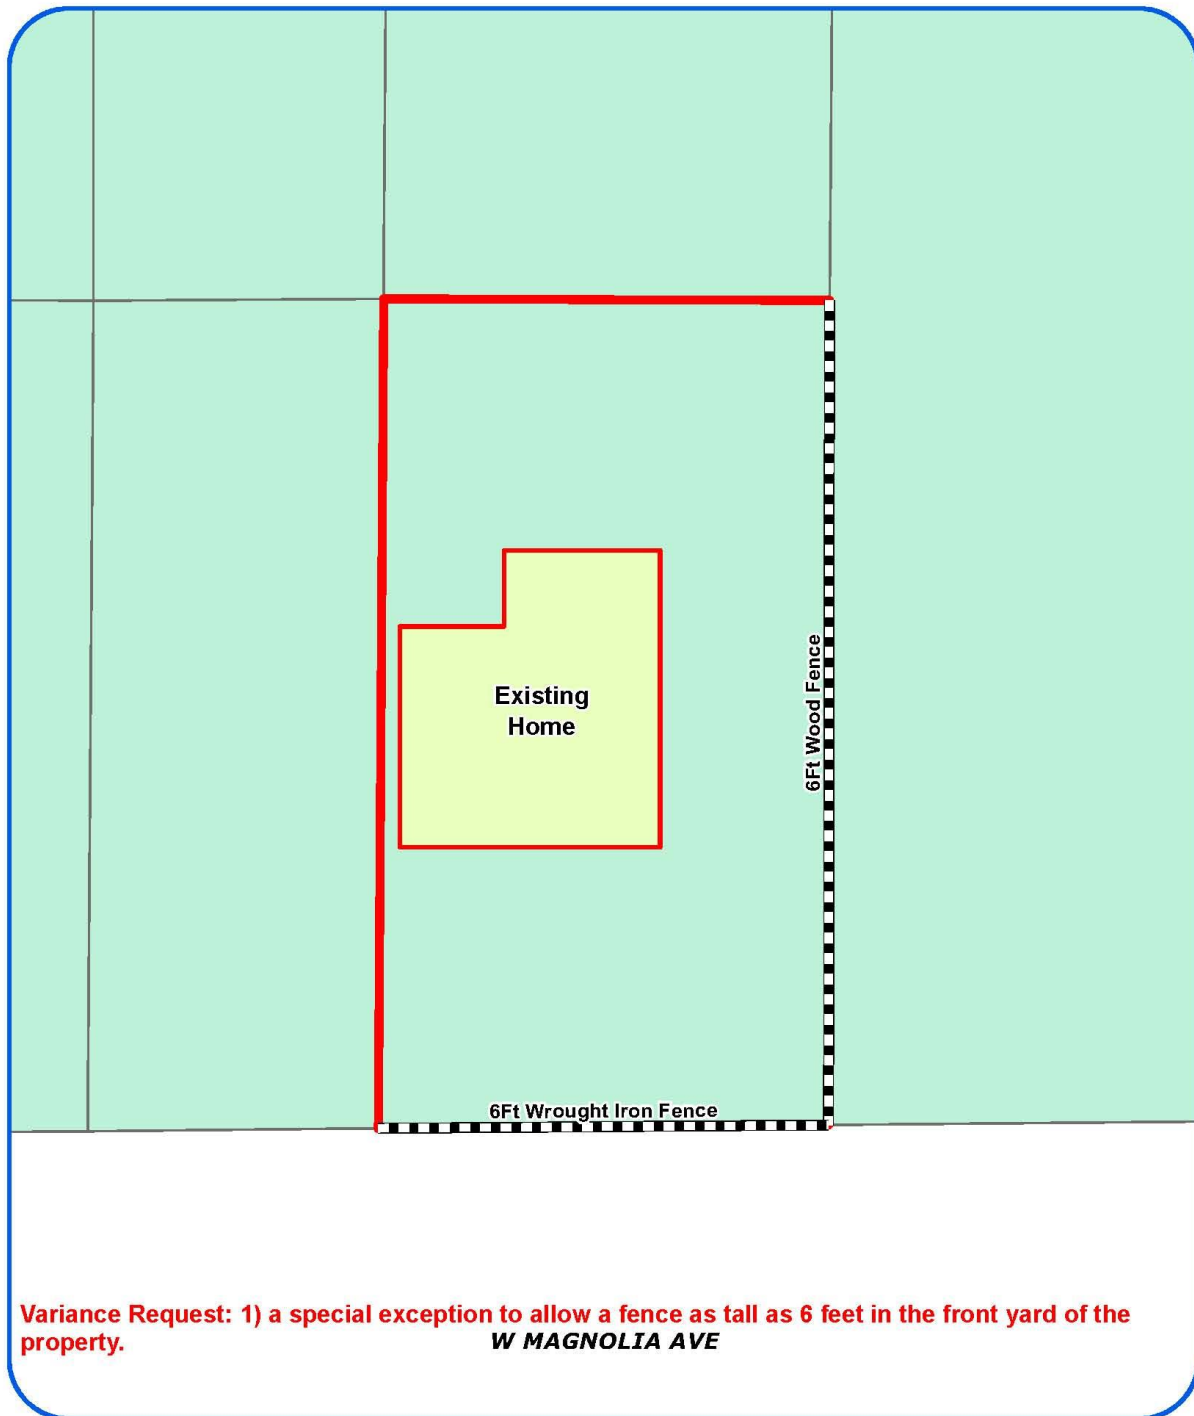

Board of Adjustment
Plot Plan for
Case No A-16-095



"NOT TO SCALE,
FOR ILLUSTRATIVE PURPOSES ONLY"
Council District: 1

925 W Magnolia

Development Services Department
City of San Antonio

Attachment 2
Plot Plan (continued)



Board of Adjustment
Plot Plan for
Case No A-16-095




"NOT TO SCALE,
FOR ILLUSTRATIVE PURPOSES ONLY"
Council District: 1

925 W Magnolia

Deputy Director of Services Department
City of San Antonio

Attachment 3

Applicant's Site Plan

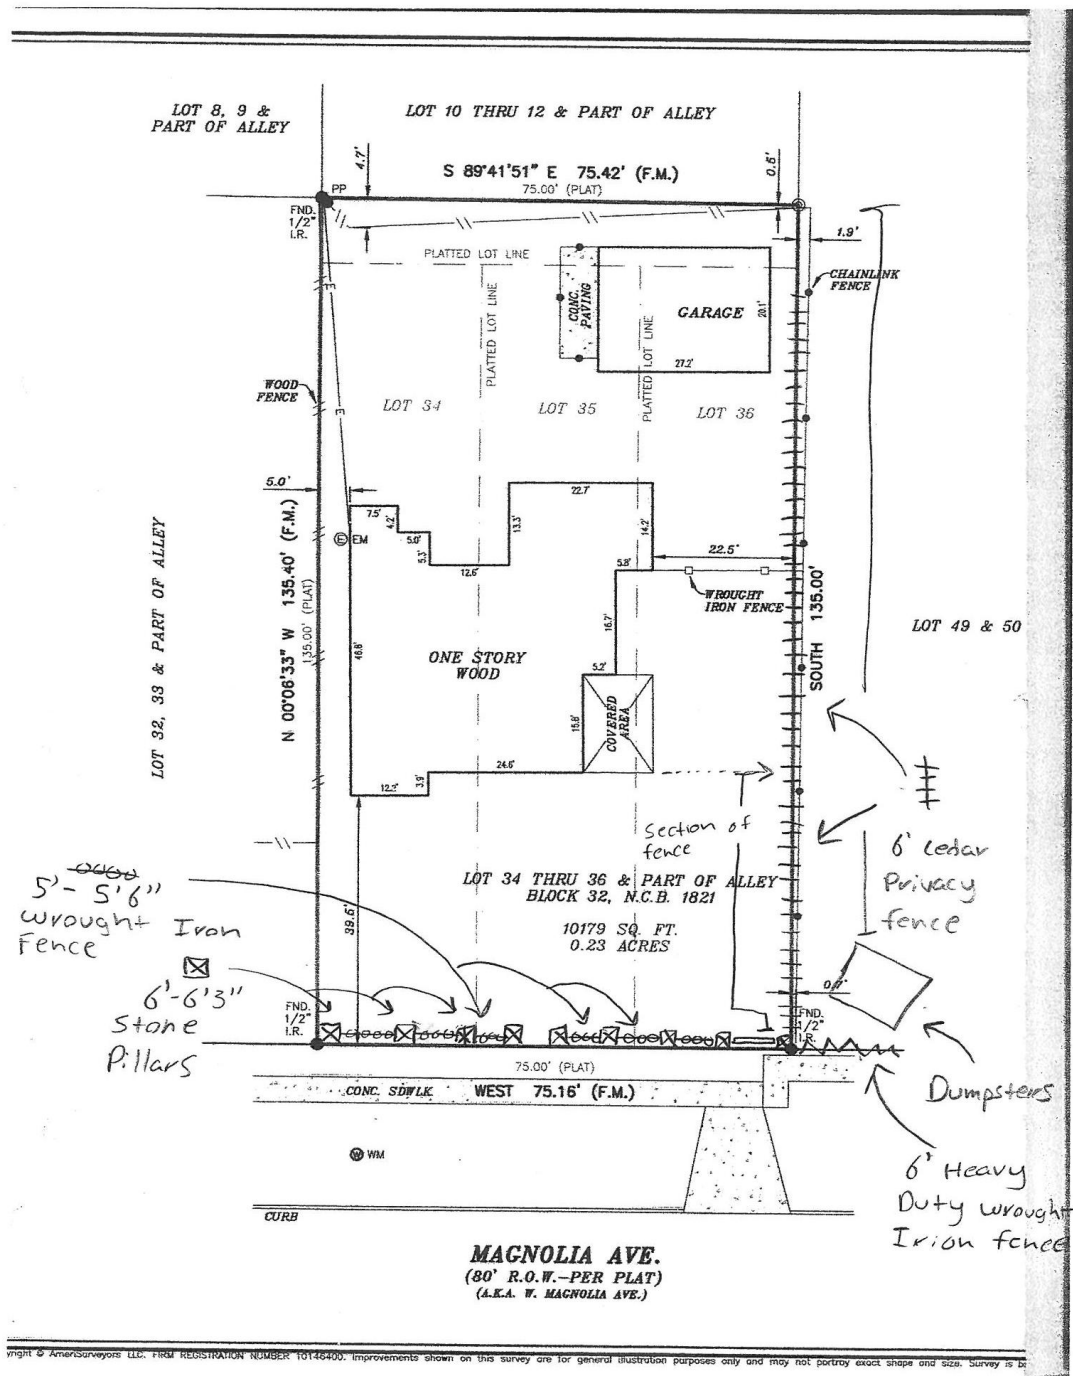

Attachment 4 – Photos
Subject Property – 925 West Magnolia



6' wood fencing, stone columns



Multi-Family trash receptacles



Screening from adjacent multi-family development



