


Attachment 1 Notification Plan

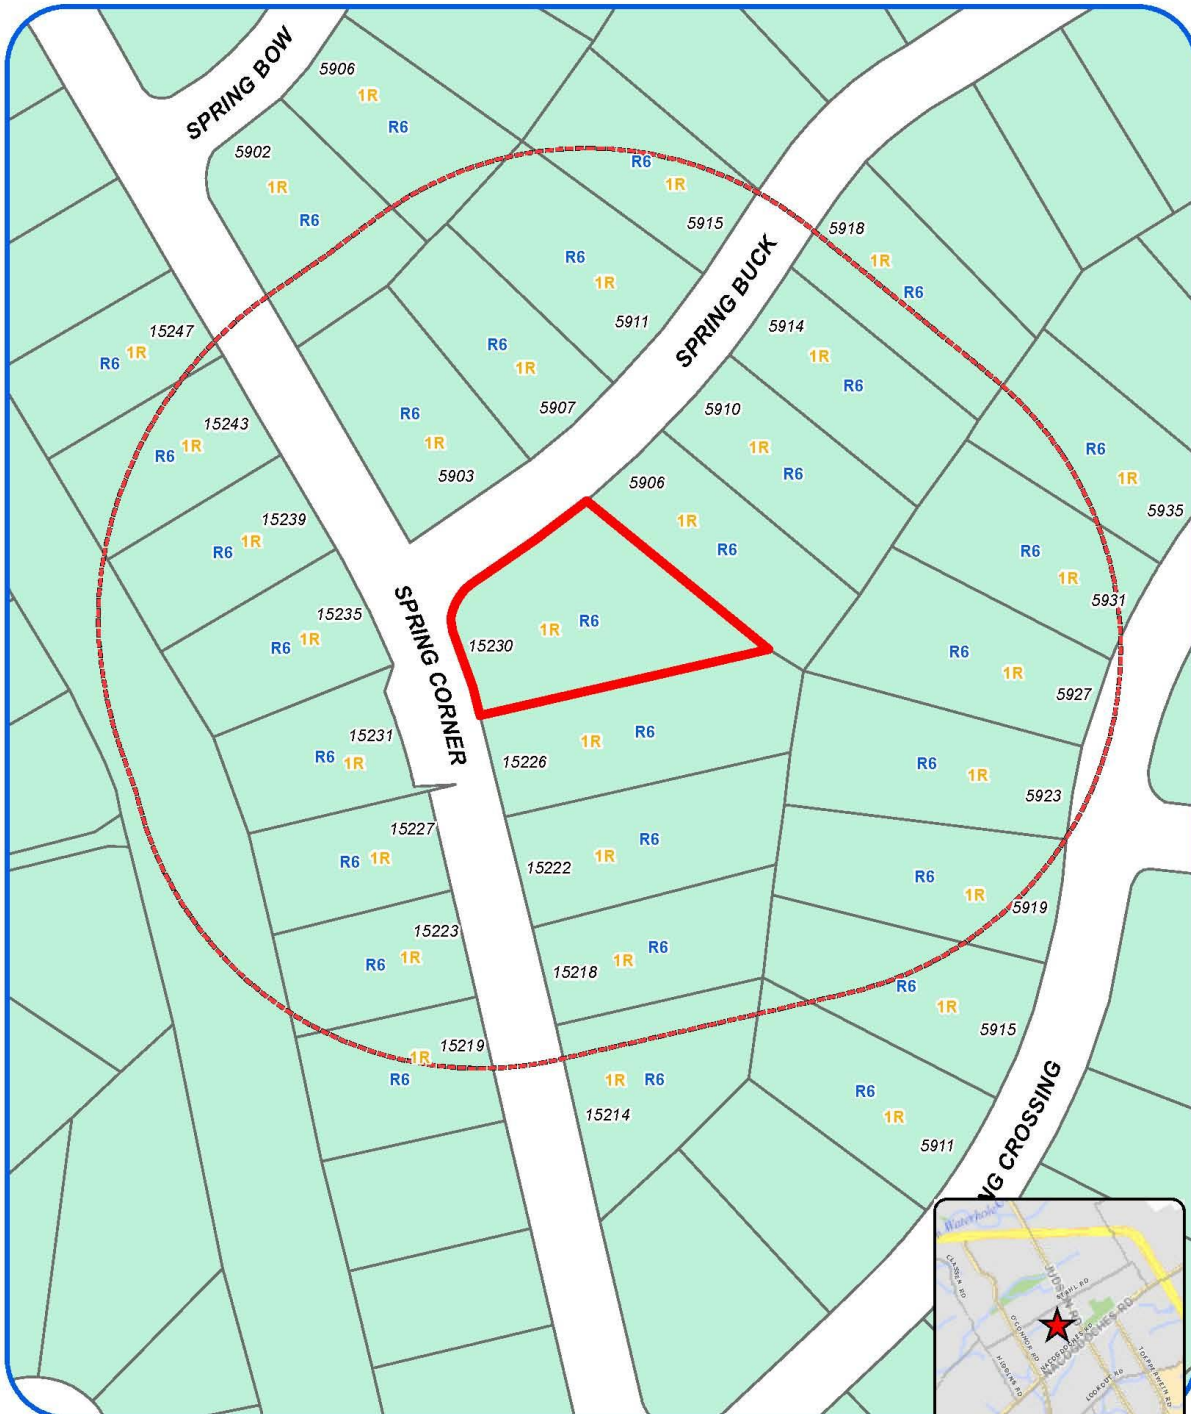

Board of Adjustment
Notification Plan for
Case No A-16-096




San Antonio City Limits
Subject Property
200' Notification Boundary
Council District: 10



"NOT TO SCALE,
FOR ILLUSTRATIVE PURPOSES ONLY"

Development Services Department
City of San Antonio

Attachment 1
Notification Plan (continued)

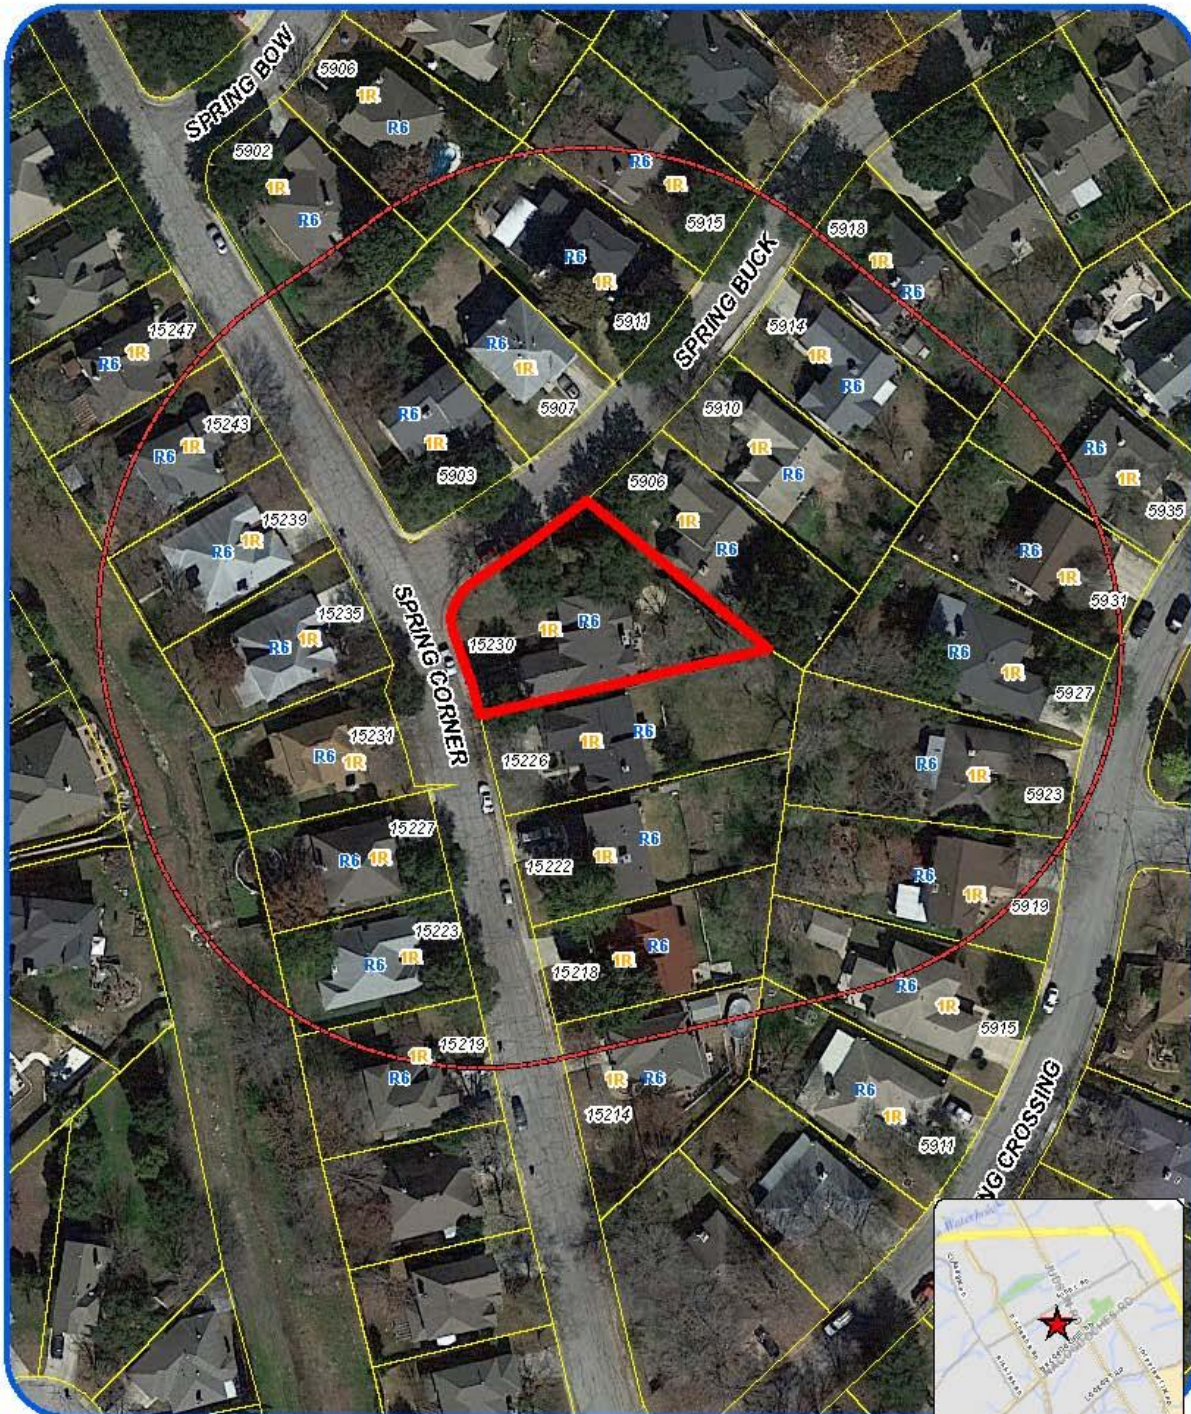

Board of Adjustment
Notification Plan for
Case No A-16-096



San Antonio City Limits

Subject Property

200' Notification Boundary

Council District: 10



*NOT TO SCALE,
 FOR ILLUSTRATIVE PURPOSES ONLY*

Development Services Department
 City of San Antonio

Attachment 2
Plot Plan



Board of Adjustment
Plot Plan for
Case No A-16-096



"NOT TO SCALE,
FOR ILLUSTRATIVE PURPOSES ONLY"
Council District: 10

15230 Spring Corner

Development Services Department
City of San Antonio

Attachment 2
Plot Plan (continued)



Board of Adjustment
Plot Plan for
Case No A-16-096



"NOT TO SCALE,
FOR ILLUSTRATIVE PURPOSES ONLY"
Council District: 10

15230 Spring Corner

Development Services Department
City of San Antonio

Attachment 3
Applicant's Site Plan

FOR
BLDG PERMITS


Address 15230 Spring Cor.

Lot 23

Block 14

NCB 17236

REAR

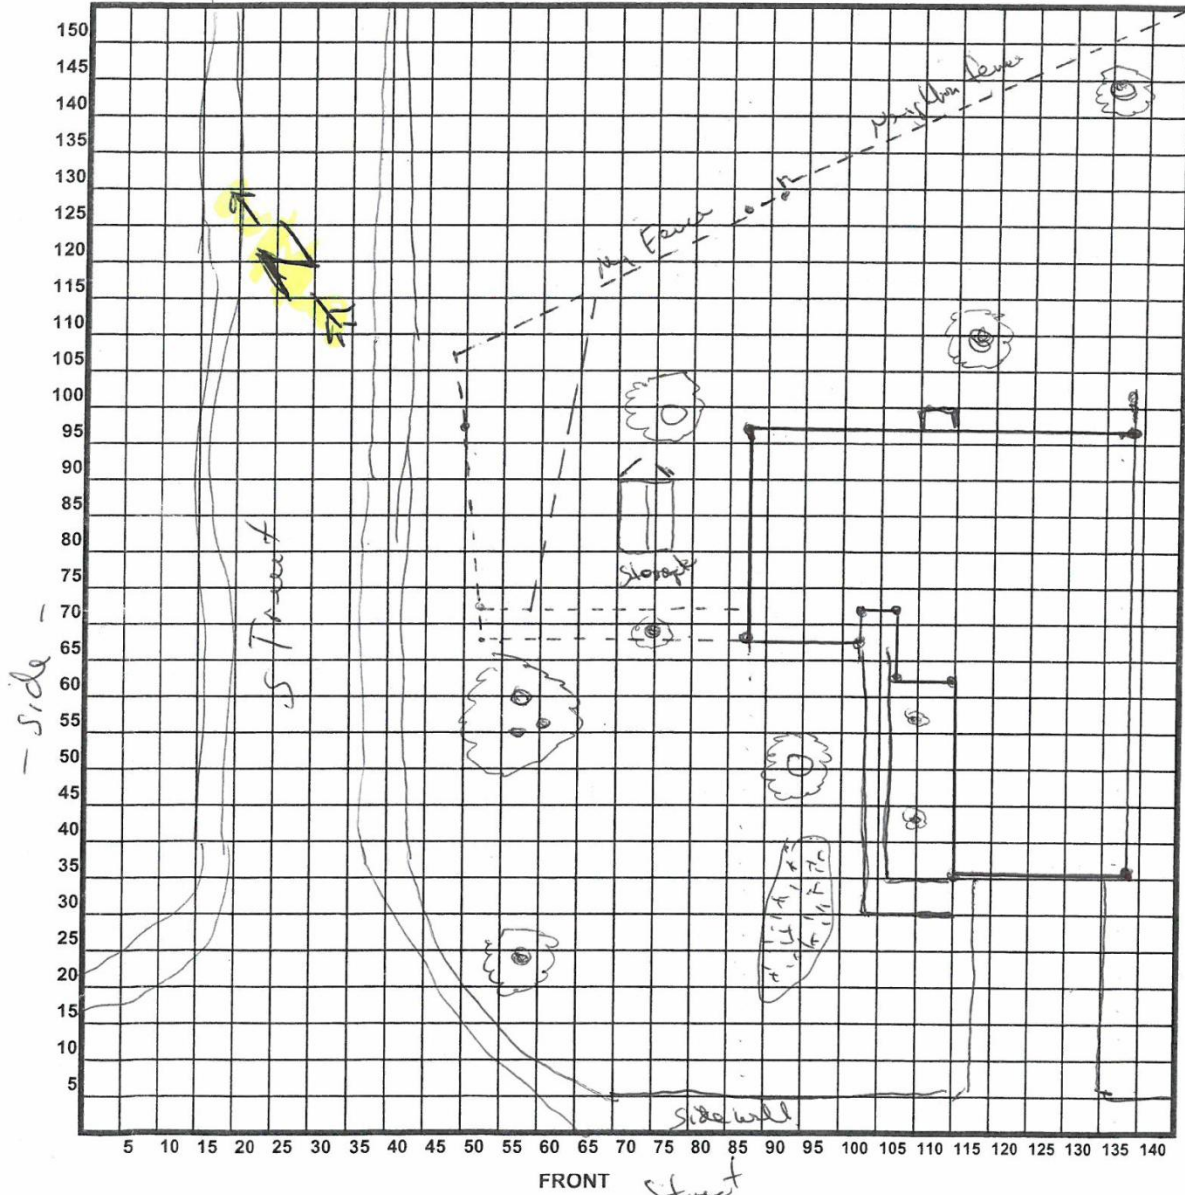


5-1-16

Date

[Signature]

Signature of Applicant

Reverse Corner Lot Diagram

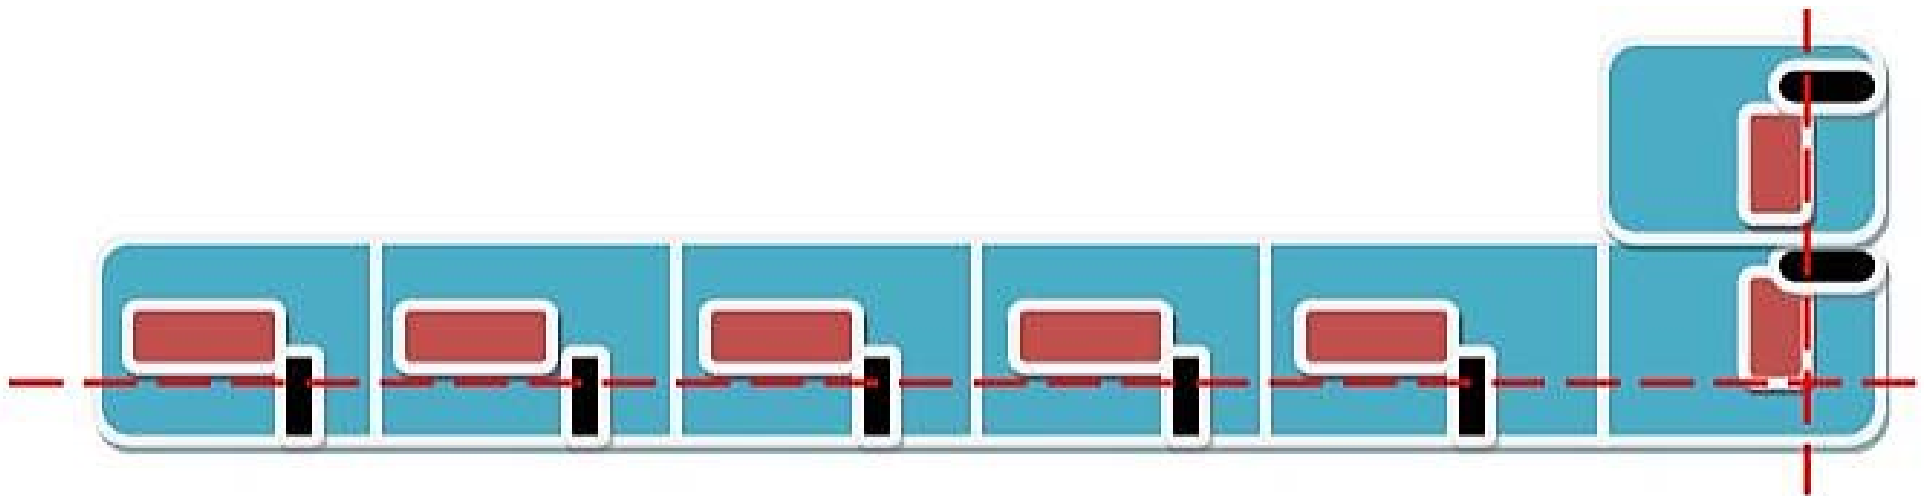

Attachment 4 – Photos
Subject Property – 15230 Spring Corner



Fence



View from Spring Buck



View from adjacent properties

