



Attachment 1 Notification Plan

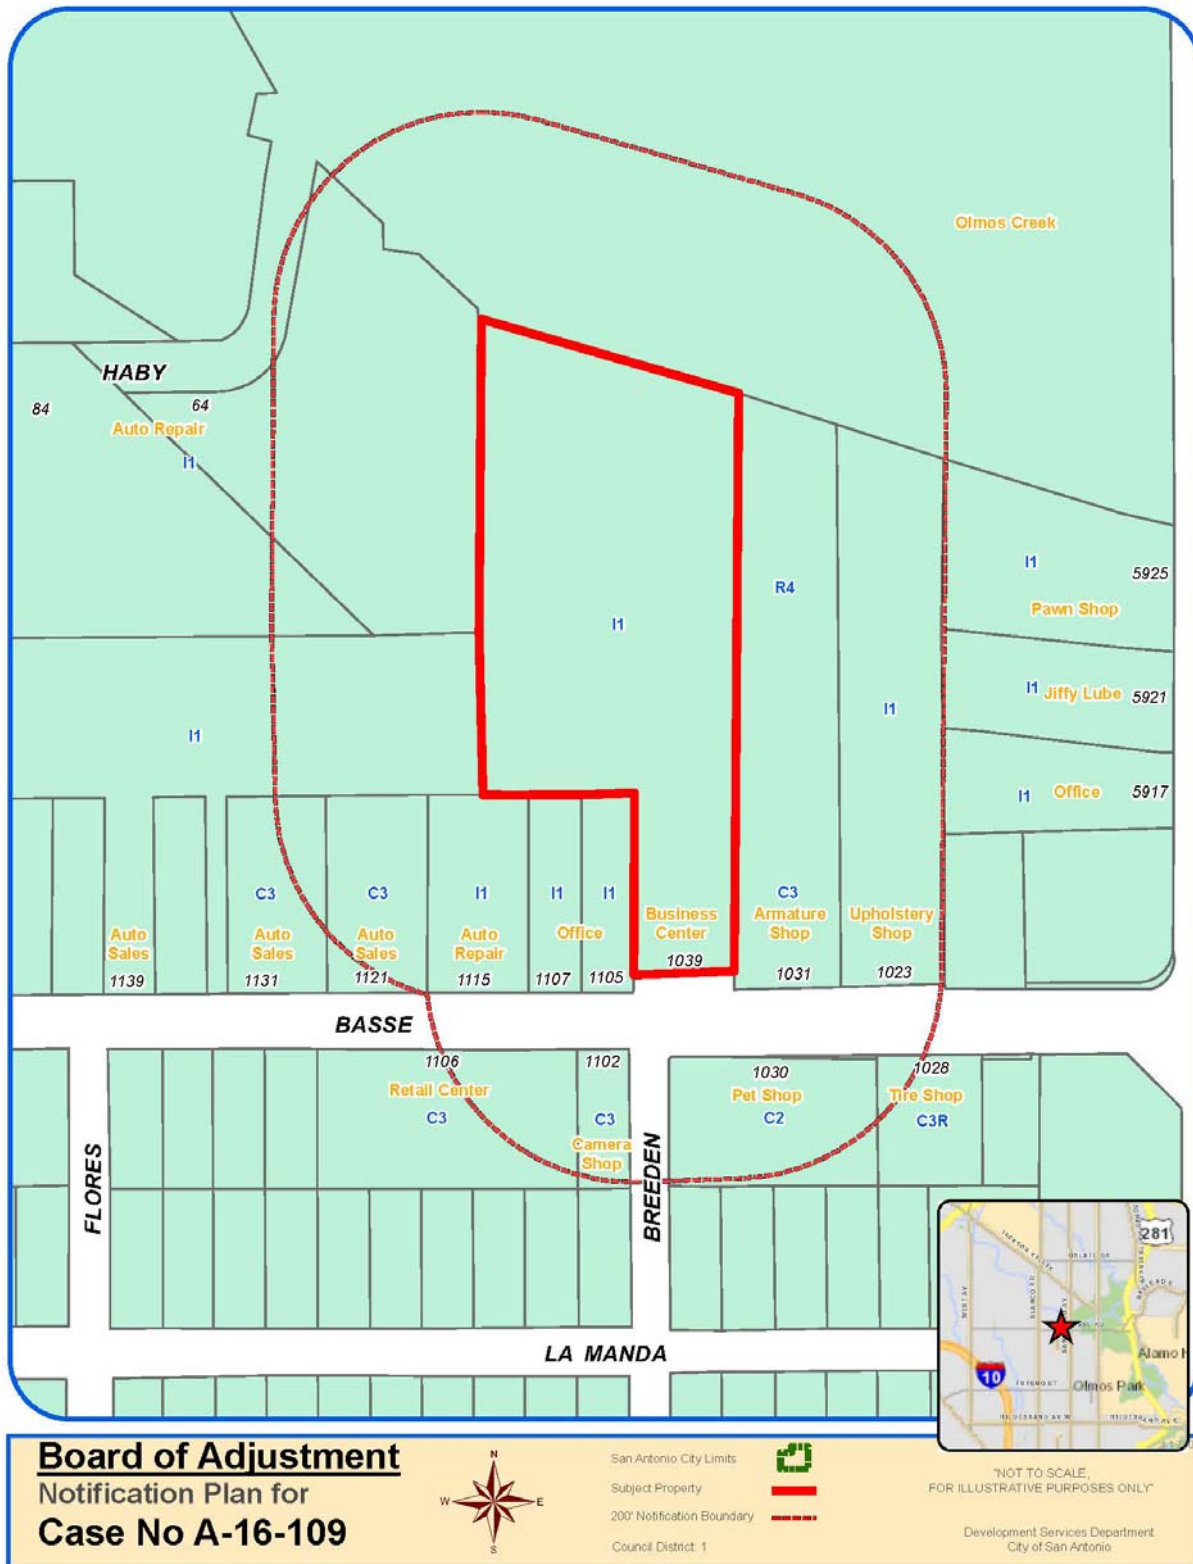

Attachment 1 Notification Plan (continued)



Attachment 2
Plot Plan

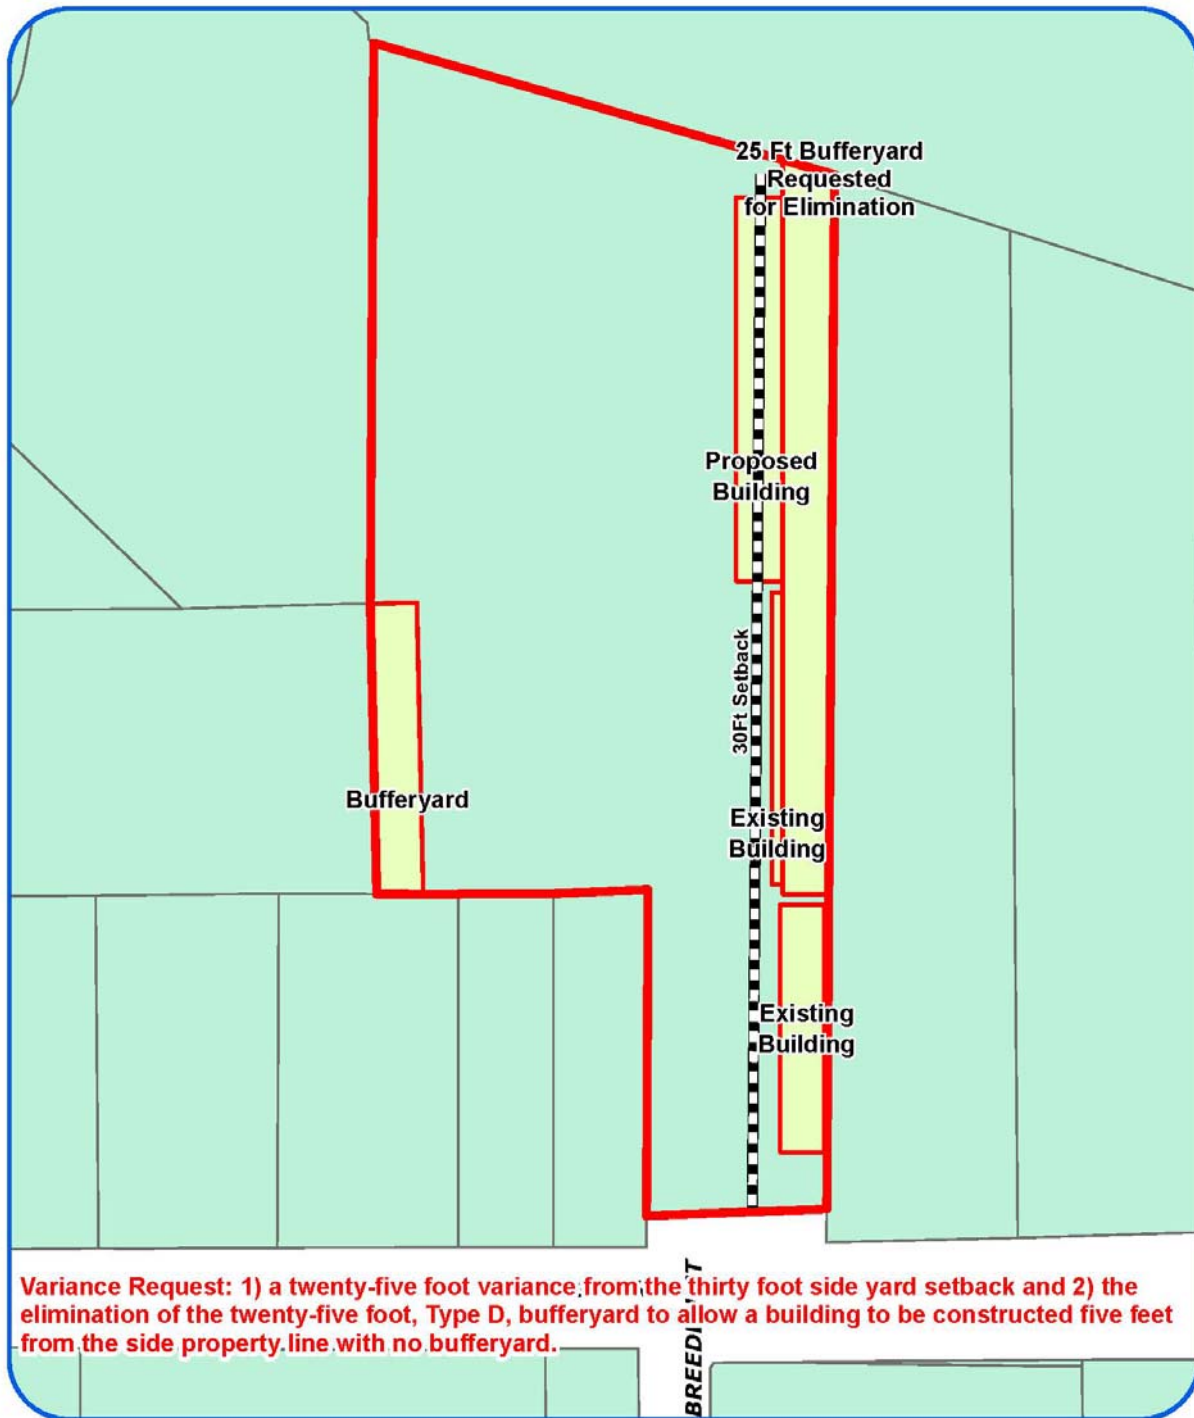

Board of Adjustment
Plot Plan for
Case No A-16-109




"NOT TO SCALE,
FOR ILLUSTRATIVE PURPOSES ONLY"
Council District: 1

1039 Basse Rd

Development Services Department
City of San Antonio

Attachment 2
Plot Plan (continued)

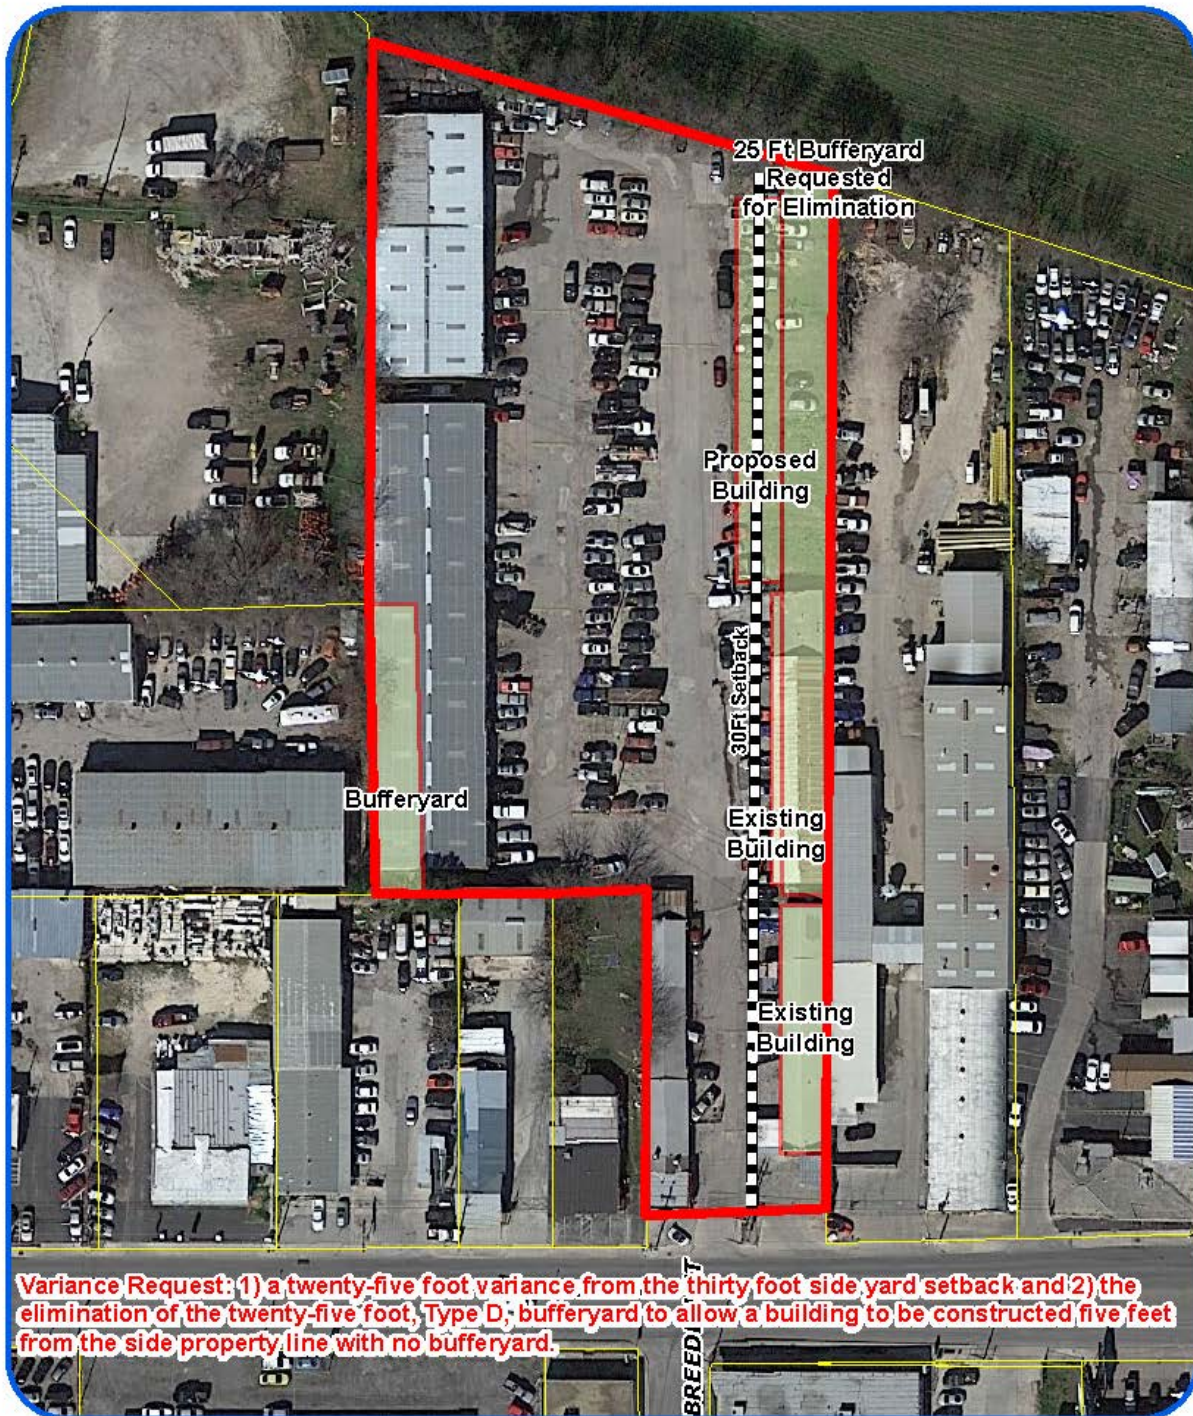

Board of Adjustment
Plot Plan for
Case No A-16-109




"NOT TO SCALE,
FOR ILLUSTRATIVE PURPOSES ONLY"
Council District: 1

1039 Basse Rd

Development Services Department
City of San Antonio

Attachment 3 Applicant's Site Plan

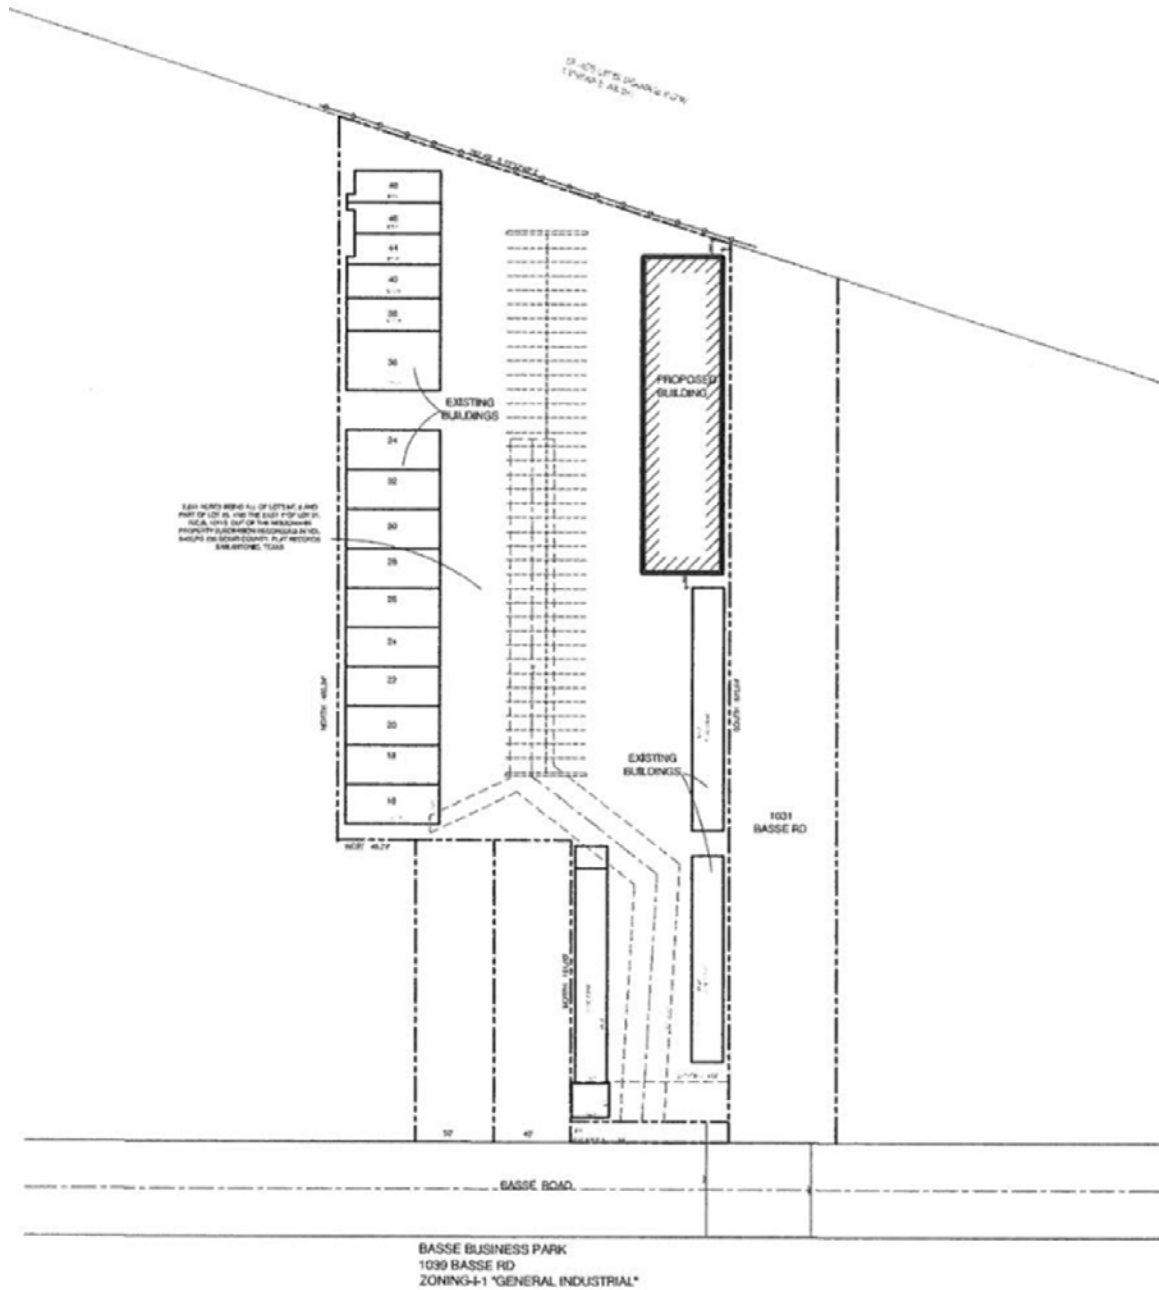

Attachment 4 – Photos
Subject Property – 1039 Basse Road



Subject Property

