


Attachment 1 Notification Plan

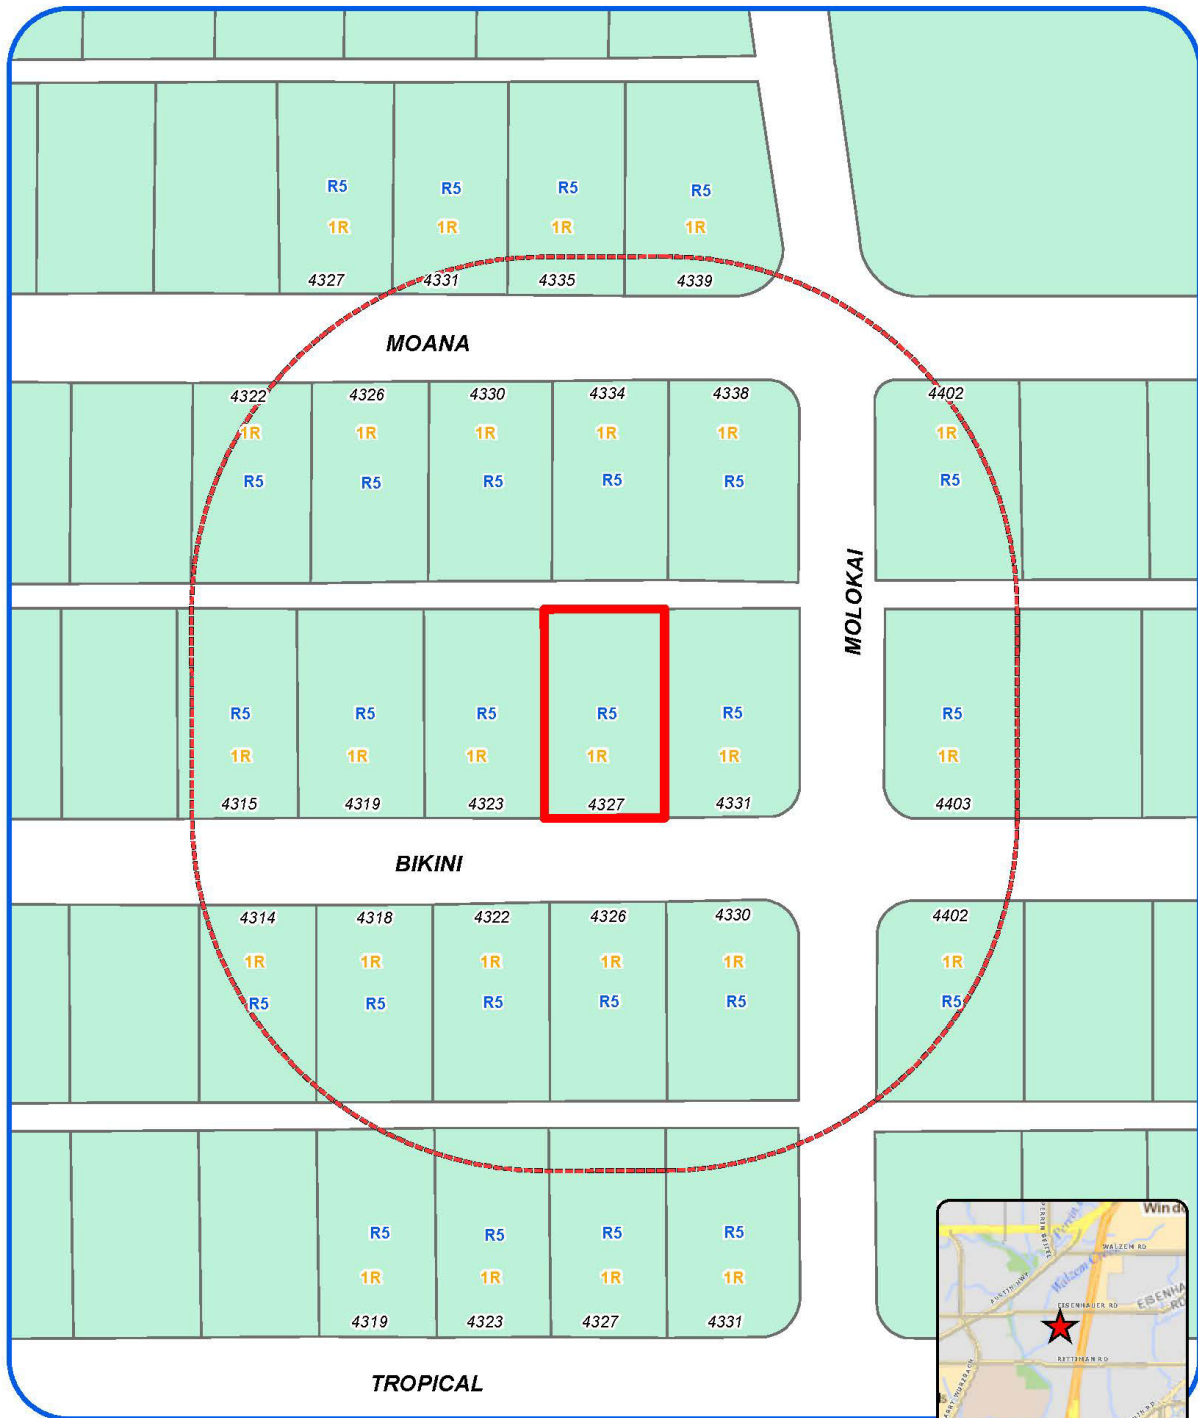

Board of Adjustment
Notification Plan for
Case No A-16-103




San Antonio City Limits
Subject Property
200' Notification Boundary
Council District: 2




"NOT TO SCALE,
FOR ILLUSTRATIVE PURPOSES ONLY"


Development Services Department
City of San Antonio

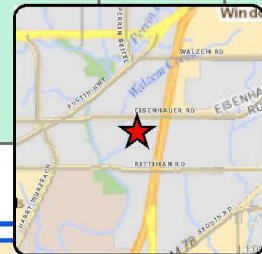

Attachment 1 **Notification Plan (continued)**

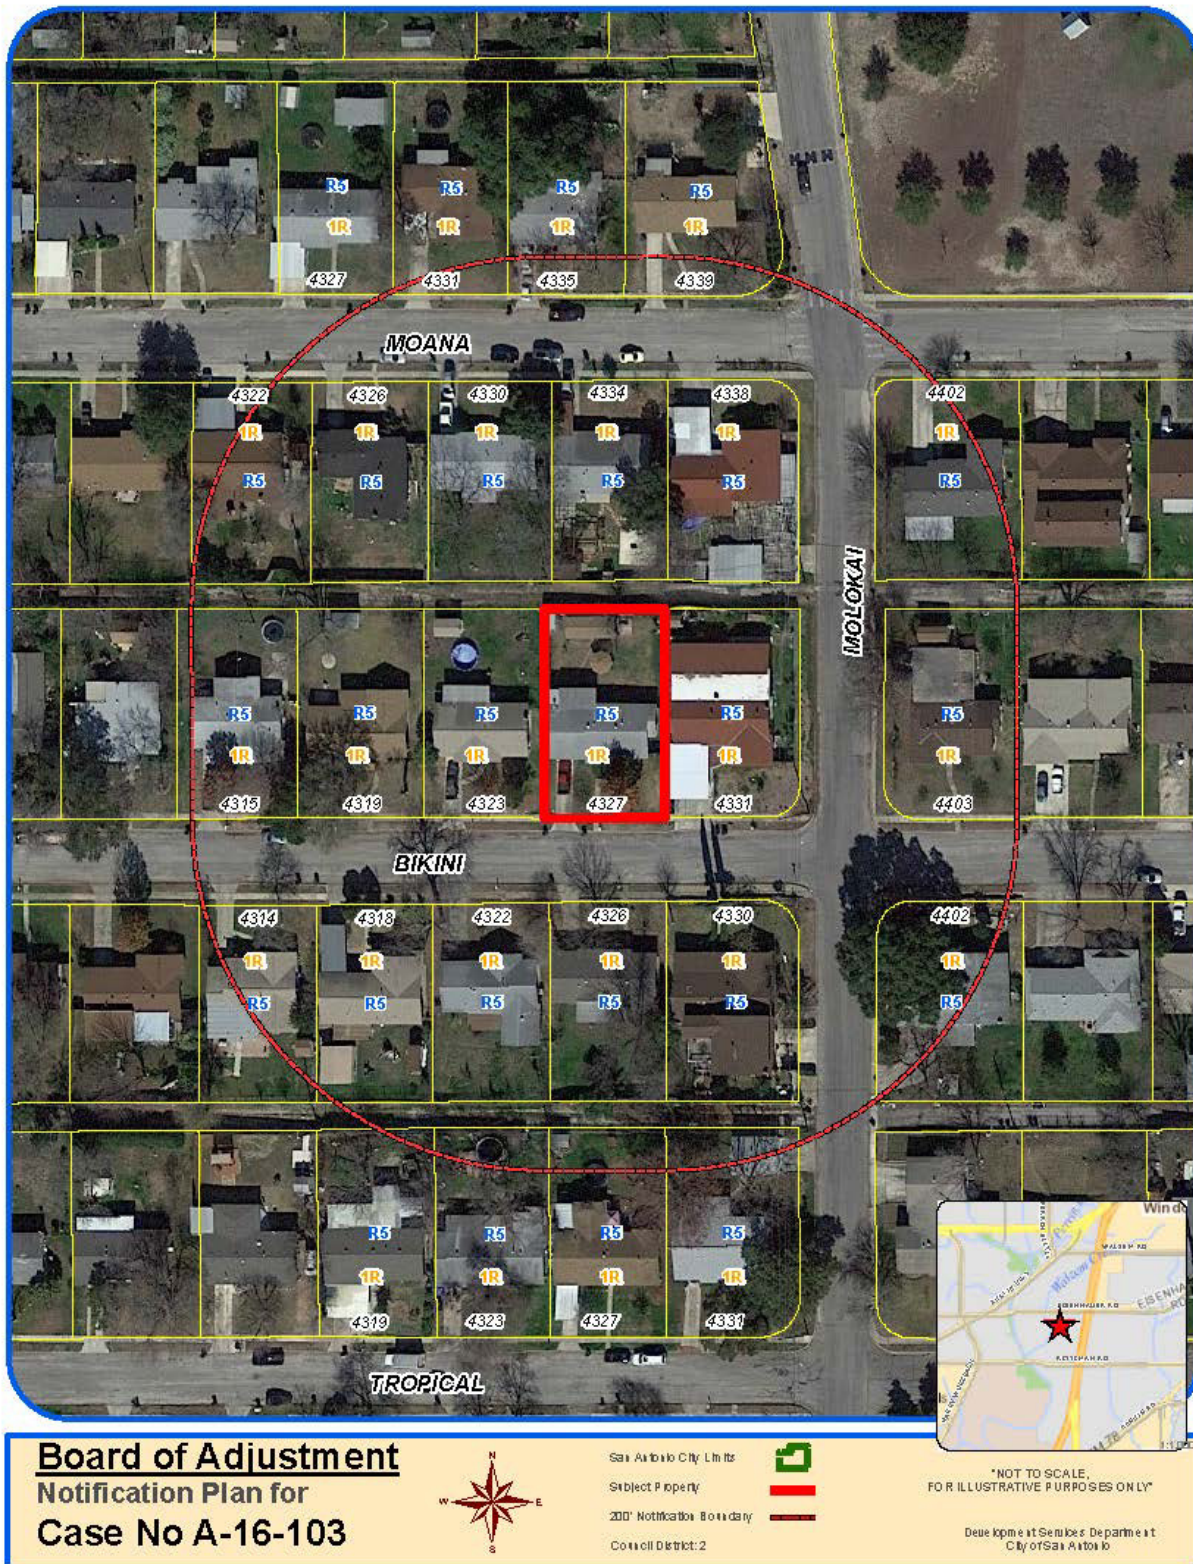

**Attachment 2
Plot Plan**

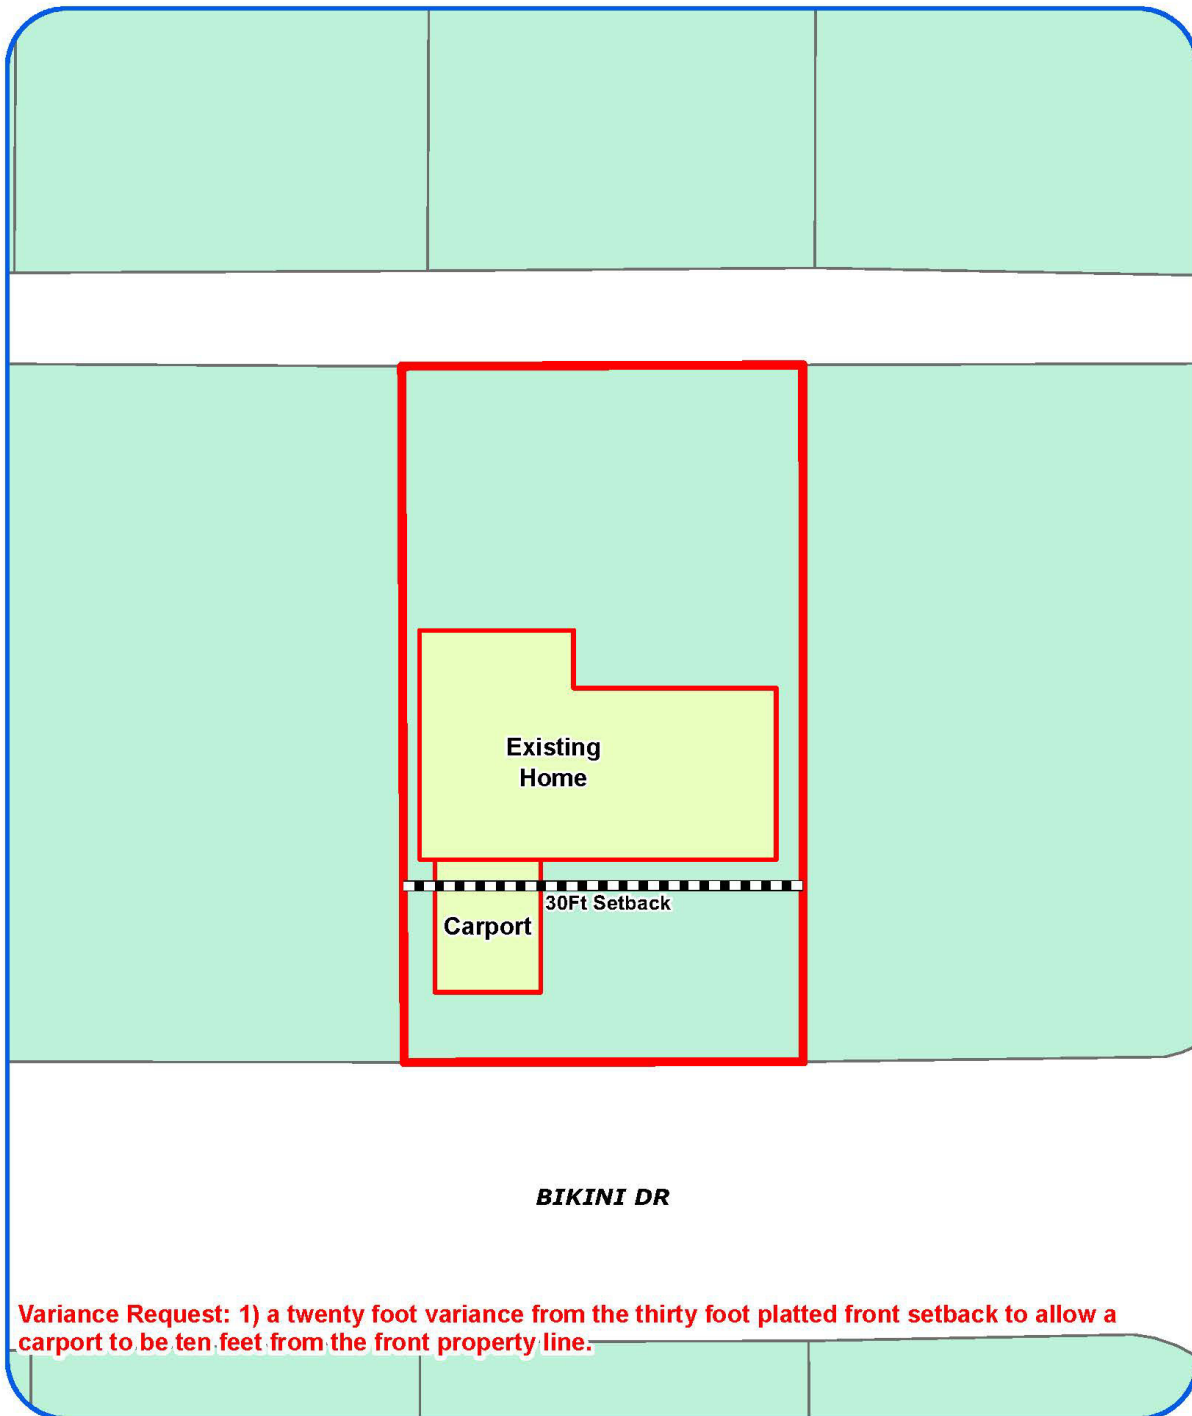

Board of Adjustment
Plot Plan for
Case No A-16-103




"NOT TO SCALE,
FOR ILLUSTRATIVE PURPOSES ONLY"
Council District: 2

4327 Bikini Dr

Development Services Department
City of San Antonio

Attachment 2
Plot Plan (continued)

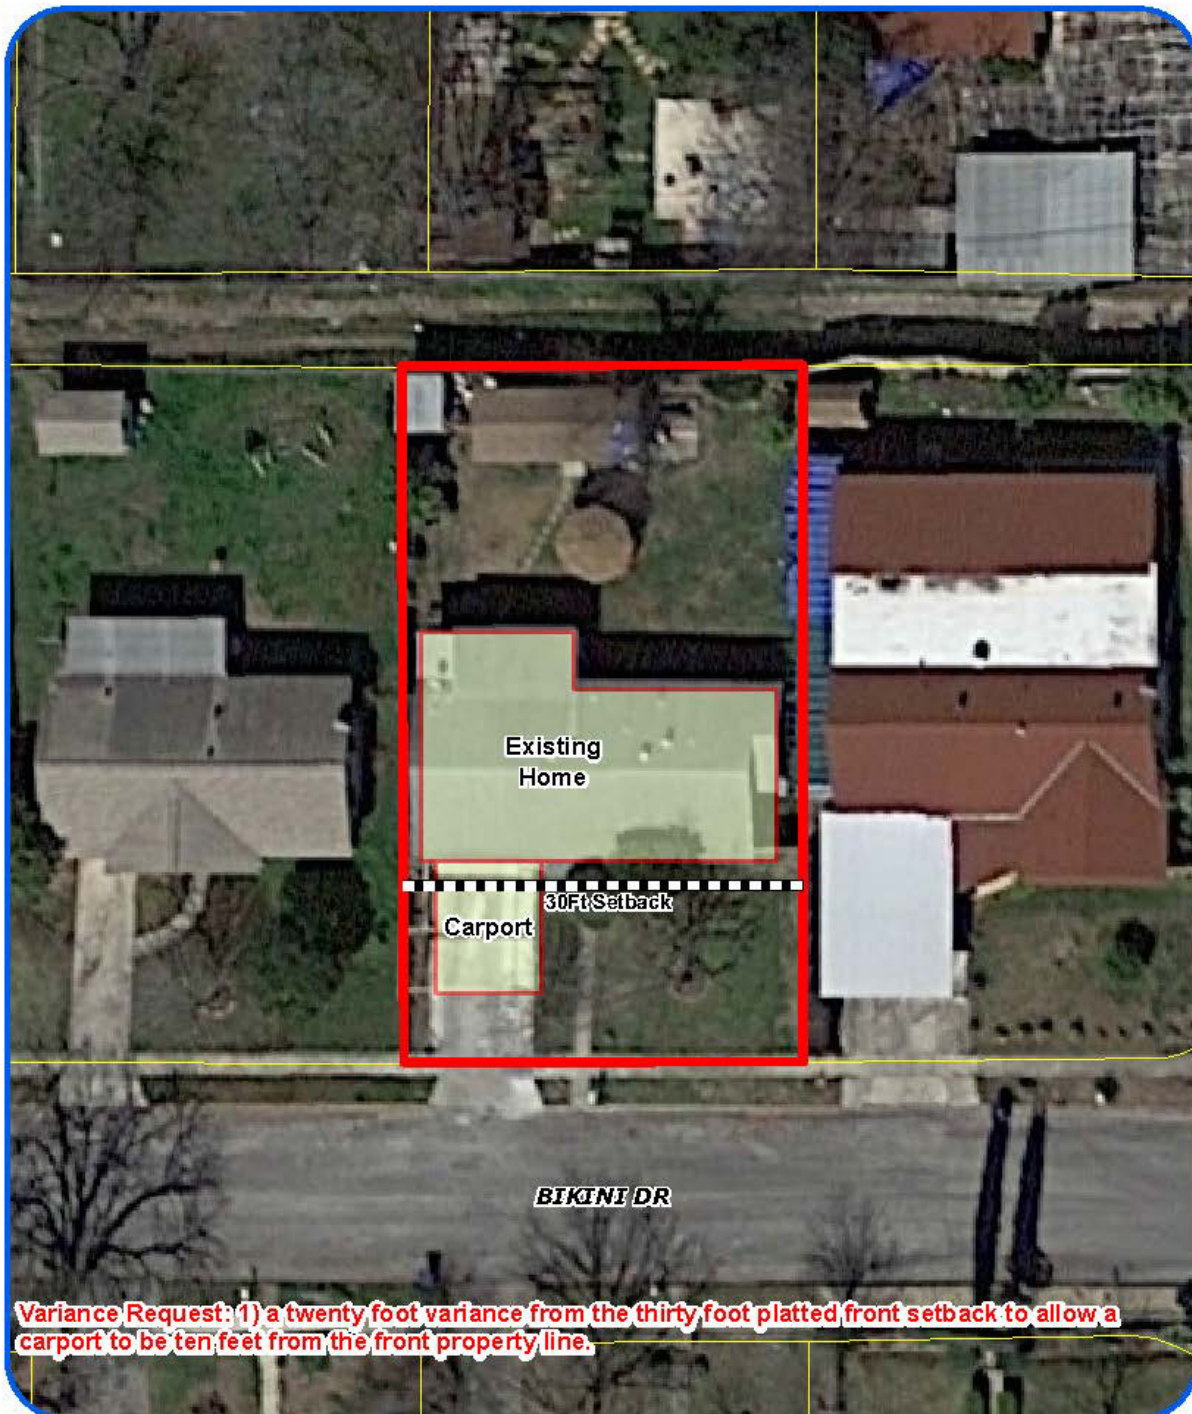

Board of Adjustment
Plot Plan for
Case No A-16-103



"NOT TO SCALE,
FOR ILLUSTRATIVE PURPOSES ONLY"
Council District: 2

4327 Bikini Dr

1:200
Development Services Department
City of San Antonio

Attachment 3
Applicant's Site Plan

60x30


PLOT PLAN
FOR BUILDING PERMITS

Address: 4327 BIKINI DR.

Lot: 19

Block: 14

NCB: 12384

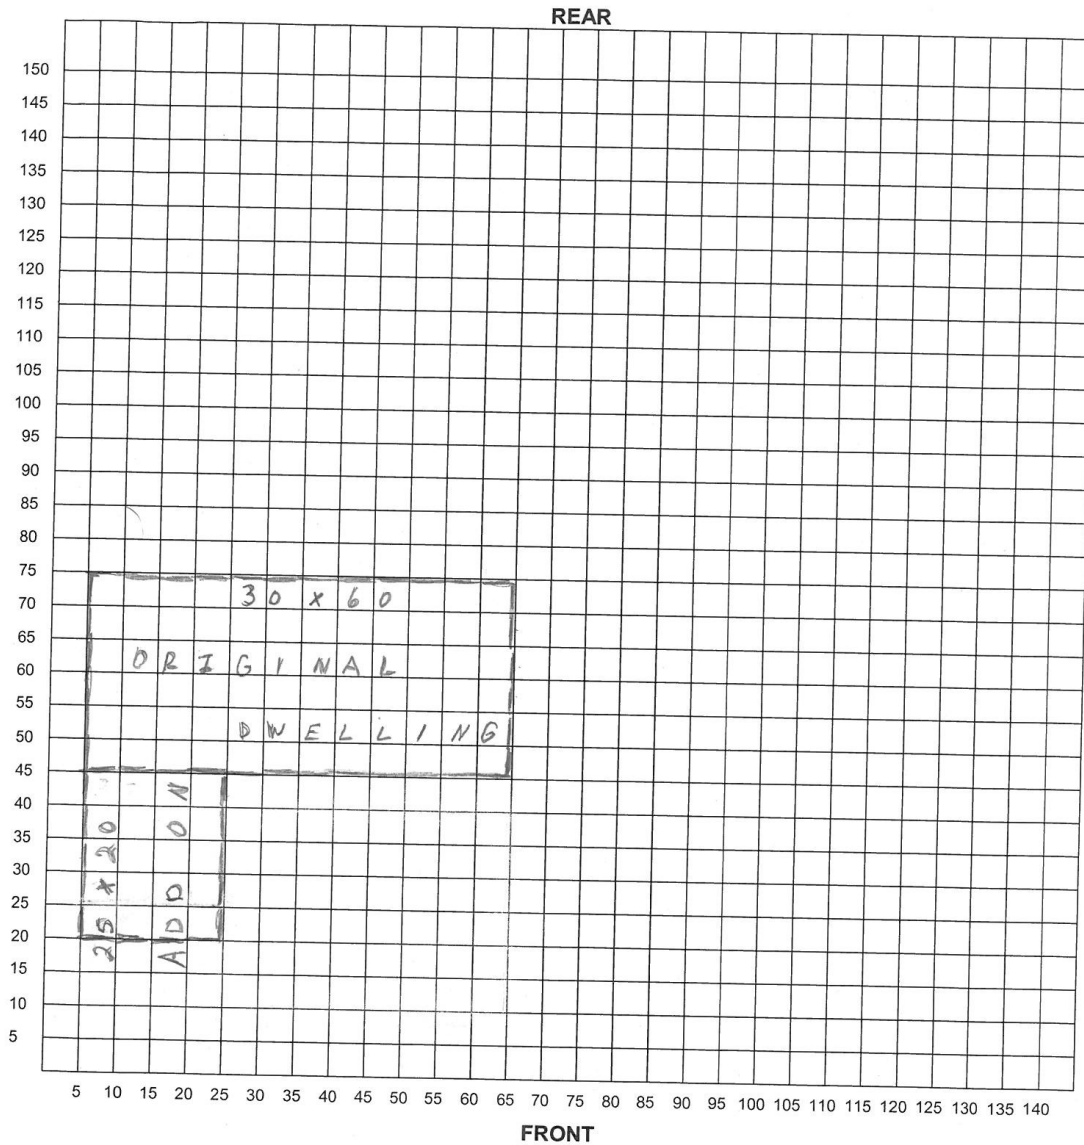

I certify that the above plot plan shows all improvements on this property and that there will be no construction over easements. I also certify that I will build in compliance with the UDC and the 2015 IRC.

Date: _____

Signature of Applicant: _____

Attachment 4 – Photos
Subject Property – 4327 Bikini



Subject Property - Carport



Similar carport down the street



Similar carport within neighborhood

