



Attachment 1 Notification Plan

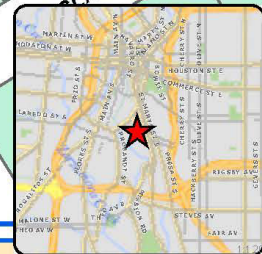

Board of Adjustment Notification Plan for Case No A-16-100

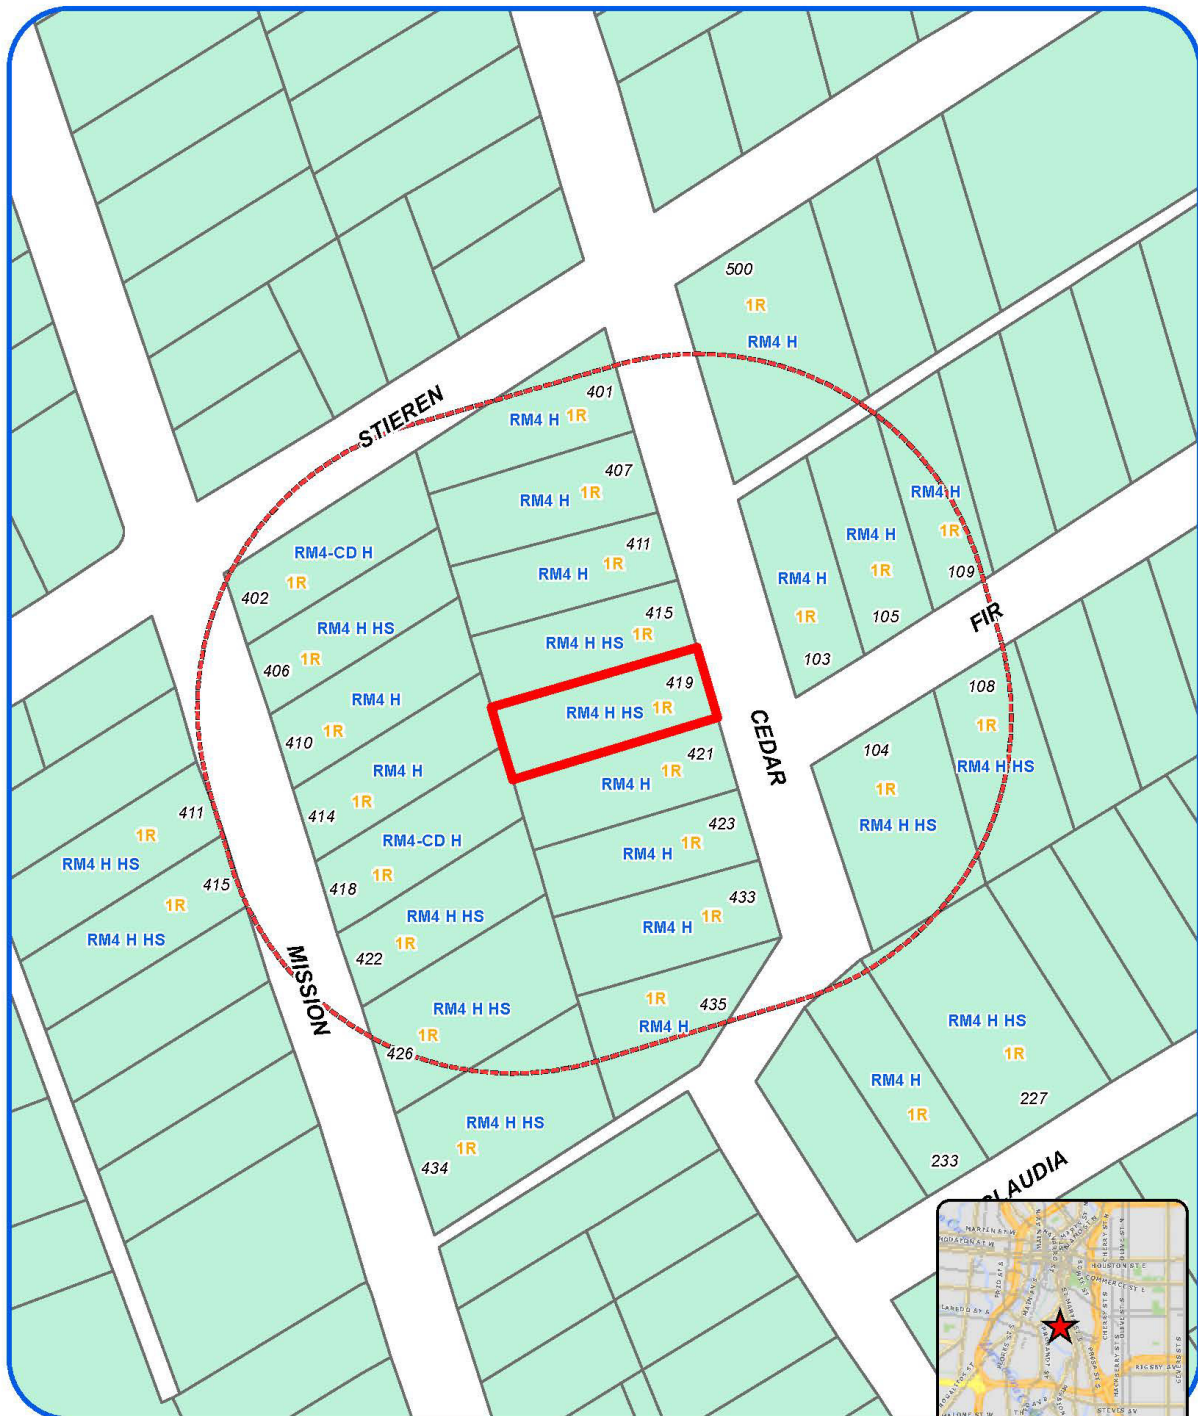

San Antonio City Limits
Subject Property
200' Notification Boundary
Council District 1



"NOT TO SCALE,
FOR ILLUSTRATIVE PURPOSES ONLY"

Development Services Department
City of San Antonio

Attachment 1 Notification Plan (continued)



Board of Adjustment Notification Plan for Case No A-16-100



San Antonio City Limits
Subject Property
200' Notification Boundary
Council District: 1



*NOT TO SCALE,
FOR ILLUSTRATIVE PURPOSES ONLY

Deane Koppert Services Department
City of San Antonio

Attachment 2
Plot Plan



Board of Adjustment
Plot Plan for
Case No A-16-100



"NOT TO SCALE,
FOR ILLUSTRATIVE PURPOSES ONLY"
Council District: 1

419 Cedar St

Development Services Department
City of San Antonio

Attachment 2
Plot Plan (continued)



Board of Adjustment
Plot Plan for
Case No A-16-100




"NOT TO SCALE,
FOR ILLUSTRATIVE PURPOSES ONLY"
Council District: 1

419 Cedar St

Development Services Department
City of San Antonio

Attachment 3 Applicant's Site Plan

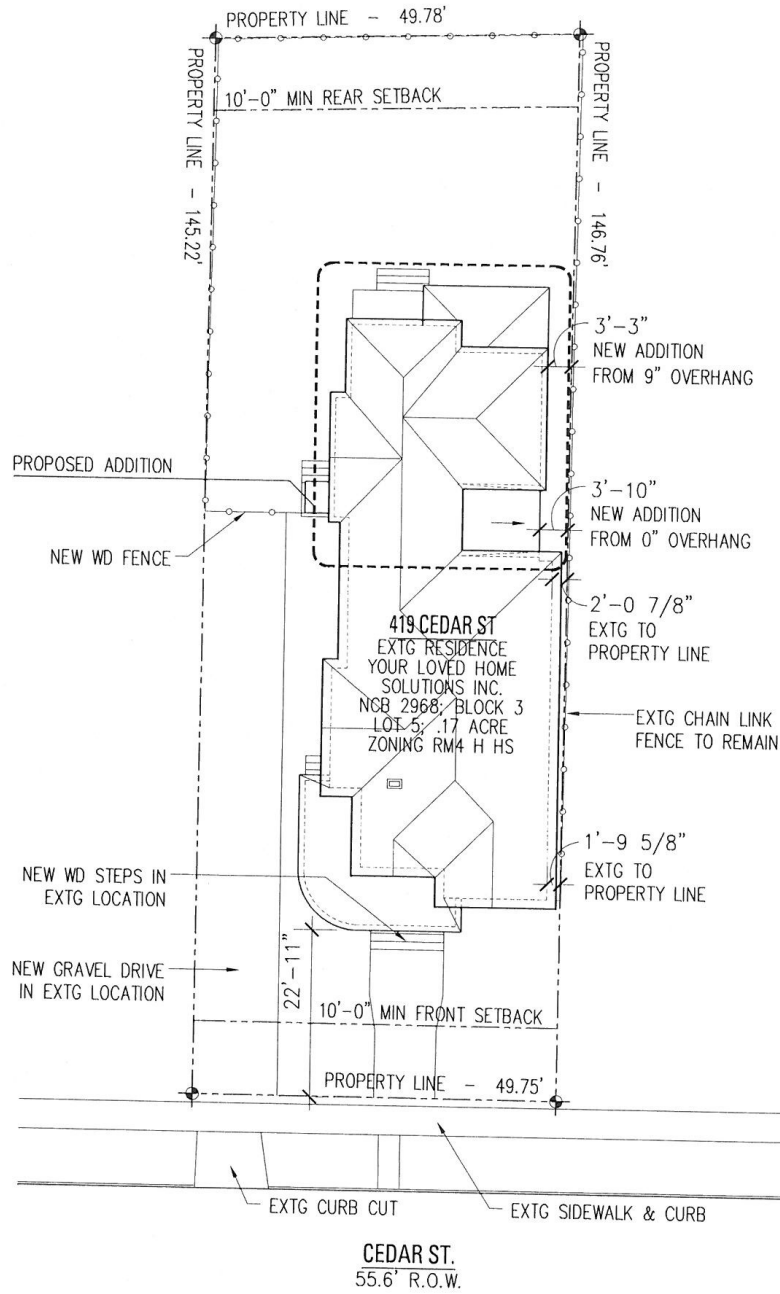

SITE PLAN: PROPOSED
SCALE: 1" = 20'-0"



419 CEDAR ST	A0.1 SHT 1 OF 1
DATE: MAY 6, 2016	
POTEET ARCHITECTS, LP	

**Attachment 4 – Photos
Subject Property**



Right Side of Subject Property



Left Side of Subject Property



Left Side of Subject Property

