



Attachment 1 Notification Plan

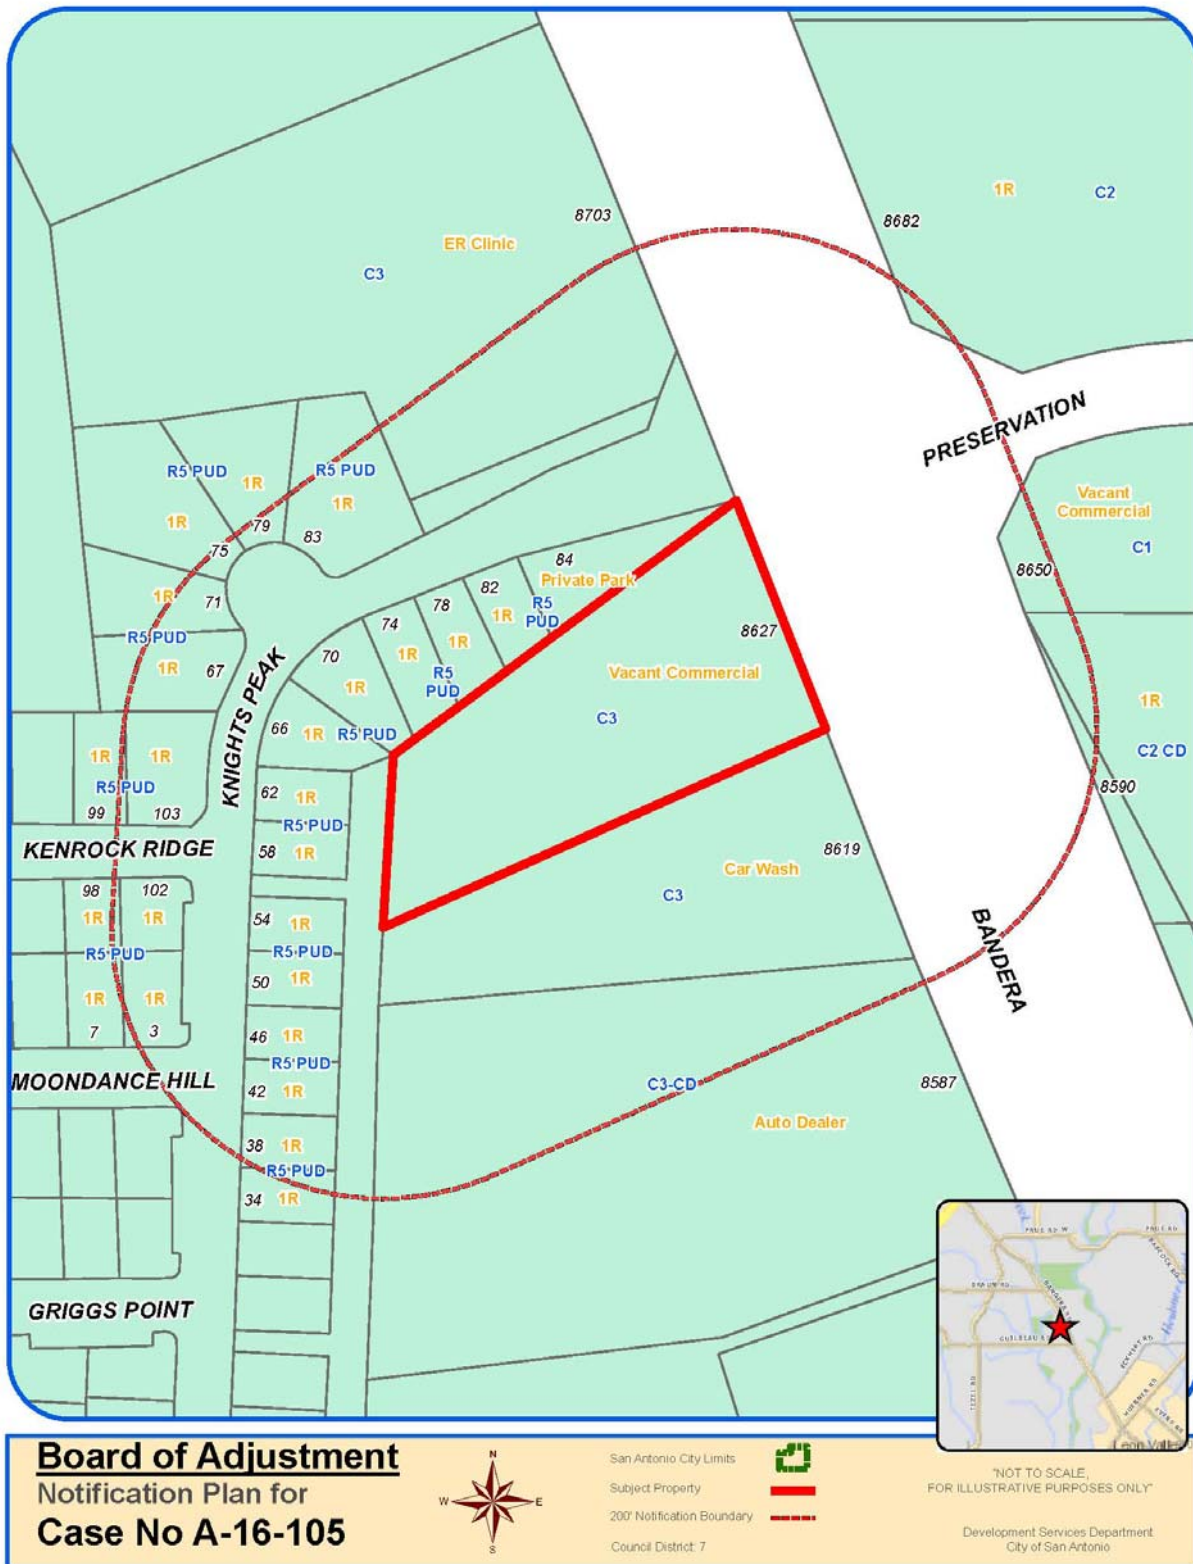

Attachment 1 Notification Plan (continued)

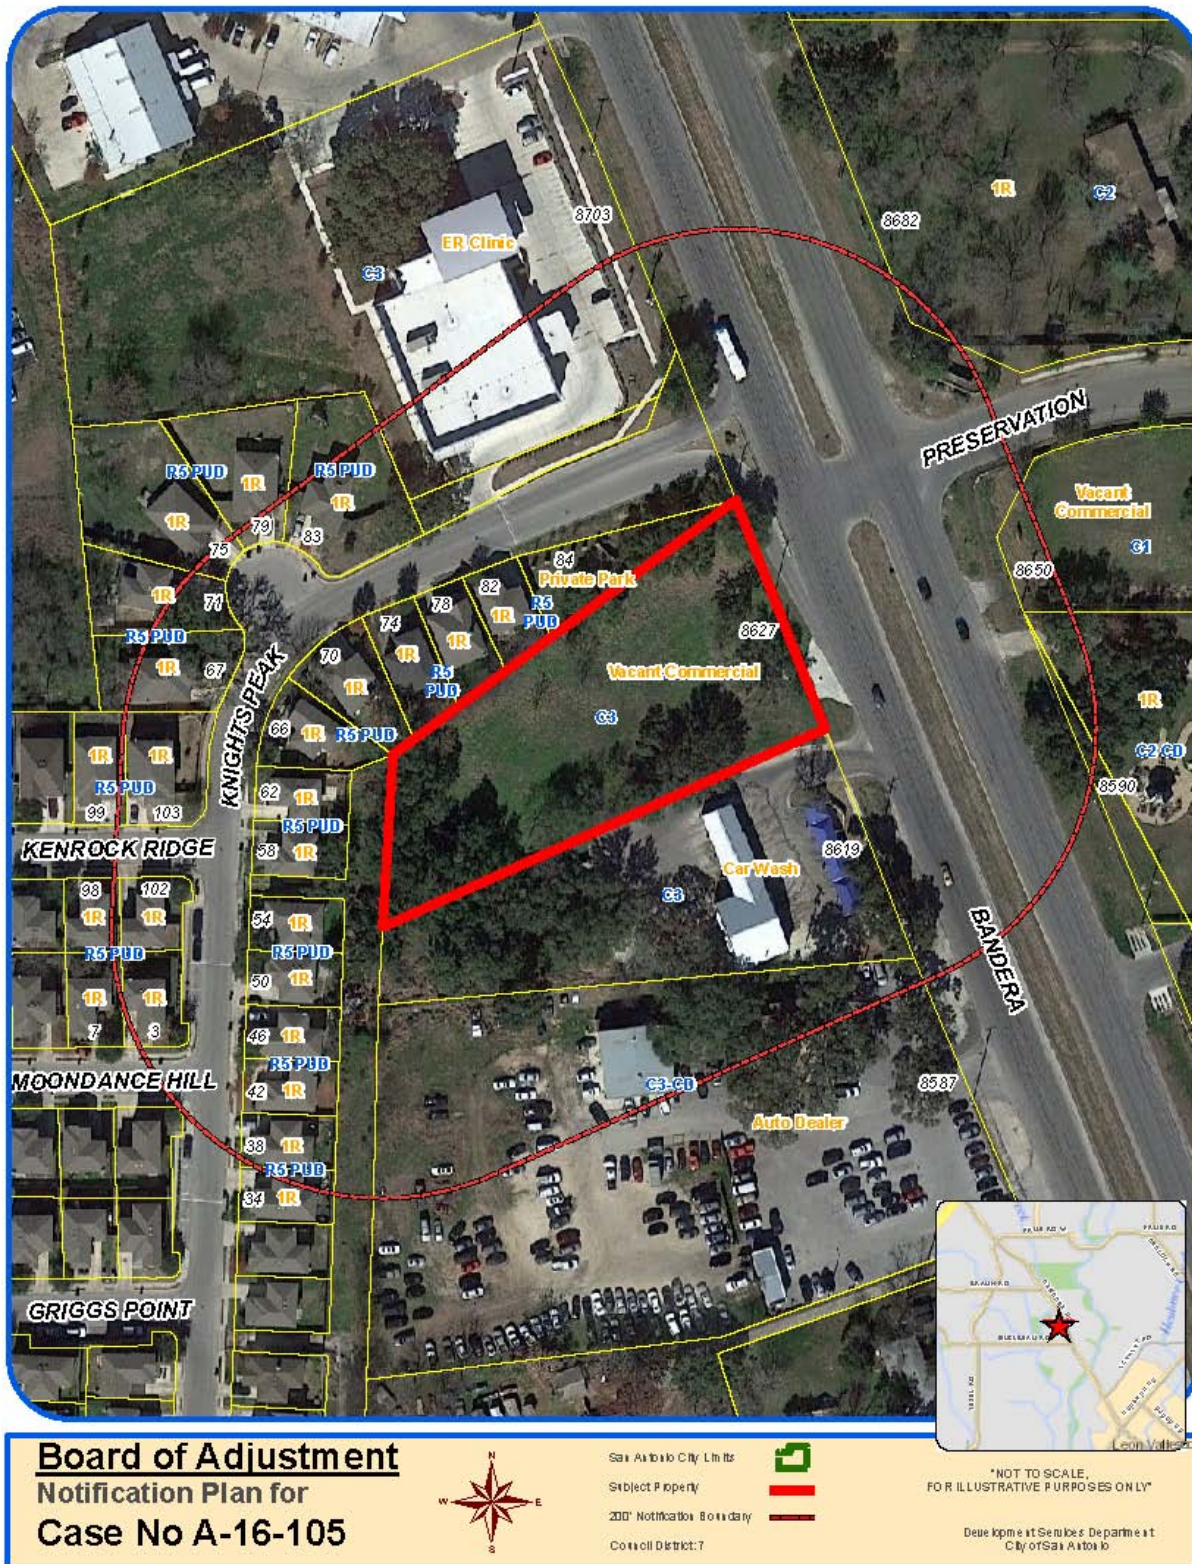

Attachment 2
Plot Plan



Board of Adjustment
Plot Plan for
Case No A-16-105



"NOT TO SCALE,
FOR ILLUSTRATIVE PURPOSES ONLY"
Council District: 7

8627 Bandera Rd

Development Services Department
City of San Antonio

Attachment 2
Plot Plan (continued)



Board of Adjustment
Plot Plan for
Case No A-16-105




"NOT TO SCALE,
FOR ILLUSTRATIVE PURPOSES ONLY"
Council District: 7

8627 Bandera Rd

Deane Kopmeier Services Department
City of San Antonio

Attachment 3 Applicant's Site Plan

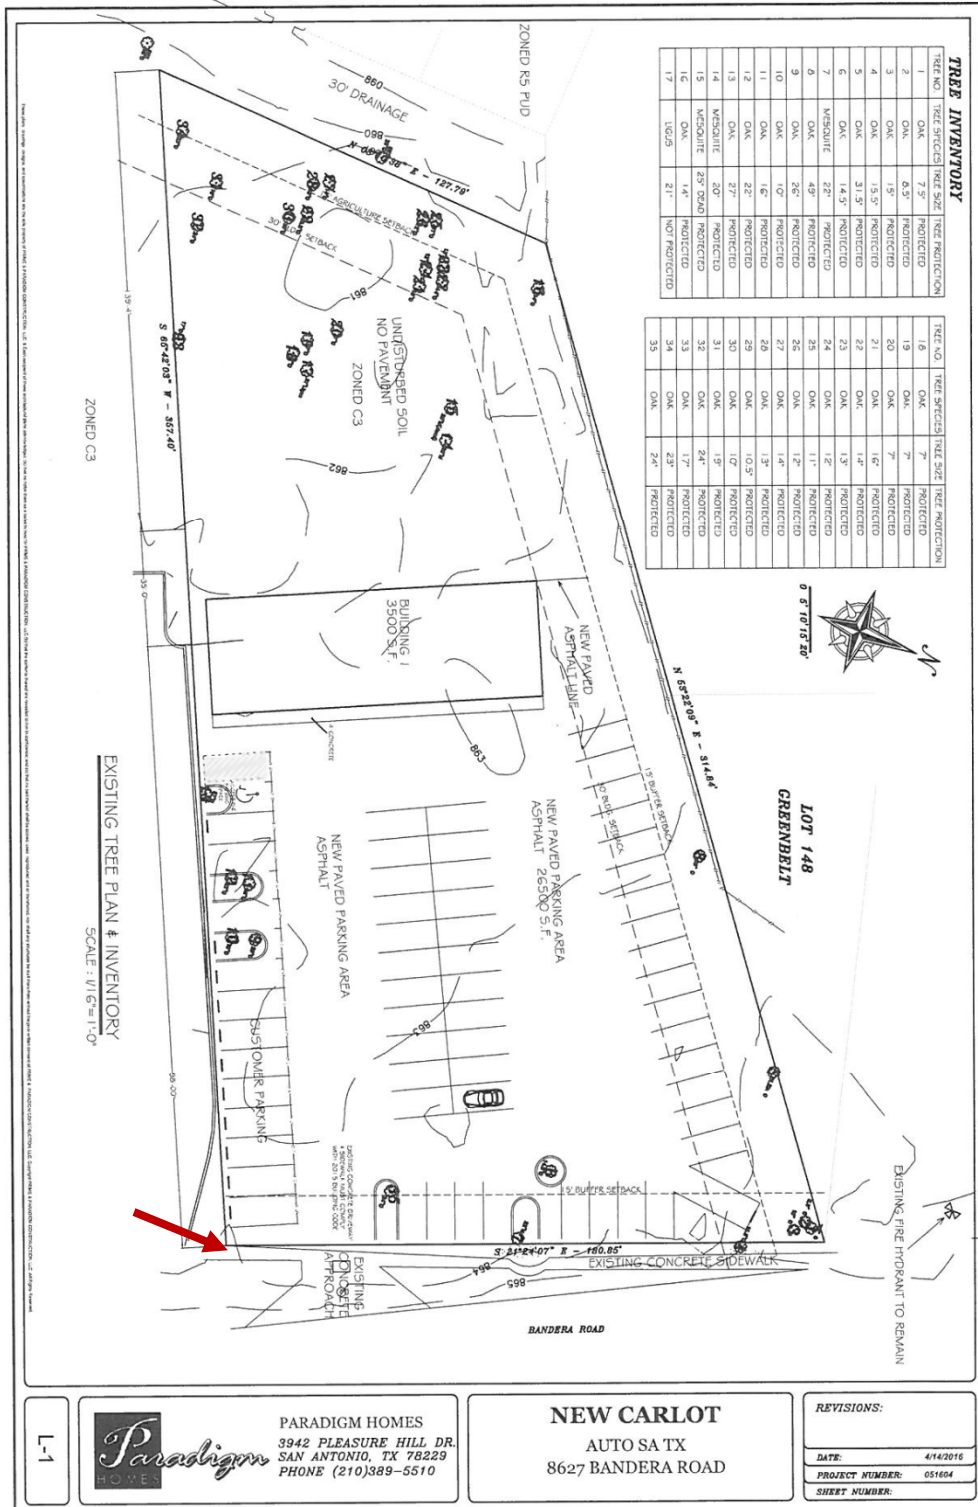

L-1



PARADIGM HOMES
3942 PLEASURE HILL DR.
SAN ANTONIO, TX 78229
PHONE (210)389-5510

NEW CARLOT
AUTO SA TX
8627 BANDERA ROAD

REVISIONS:

DATE: 4/14/2016
PROJECT NUMBER: 051604
SHEET NUMBER:

Attachment 4 – Photos
Subject Property – 8627 Bandera Road



Bandera Road Streetscape



Existing trees to remain



Example of shrubs along car sales lot frontage

