


Attachment 1 Notification Plan



Board of Adjustment Notification Plan for Case No A-16-104

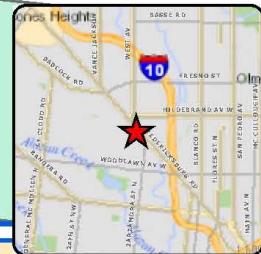


San Antonio City Limits
Subject Property
200' Notification Boundary
Council District: 7




"NOT TO SCALE,
FOR ILLUSTRATIVE PURPOSES ONLY"

Development Services Department
City of San Antonio

Attachment 1 Notification Plan (continued)

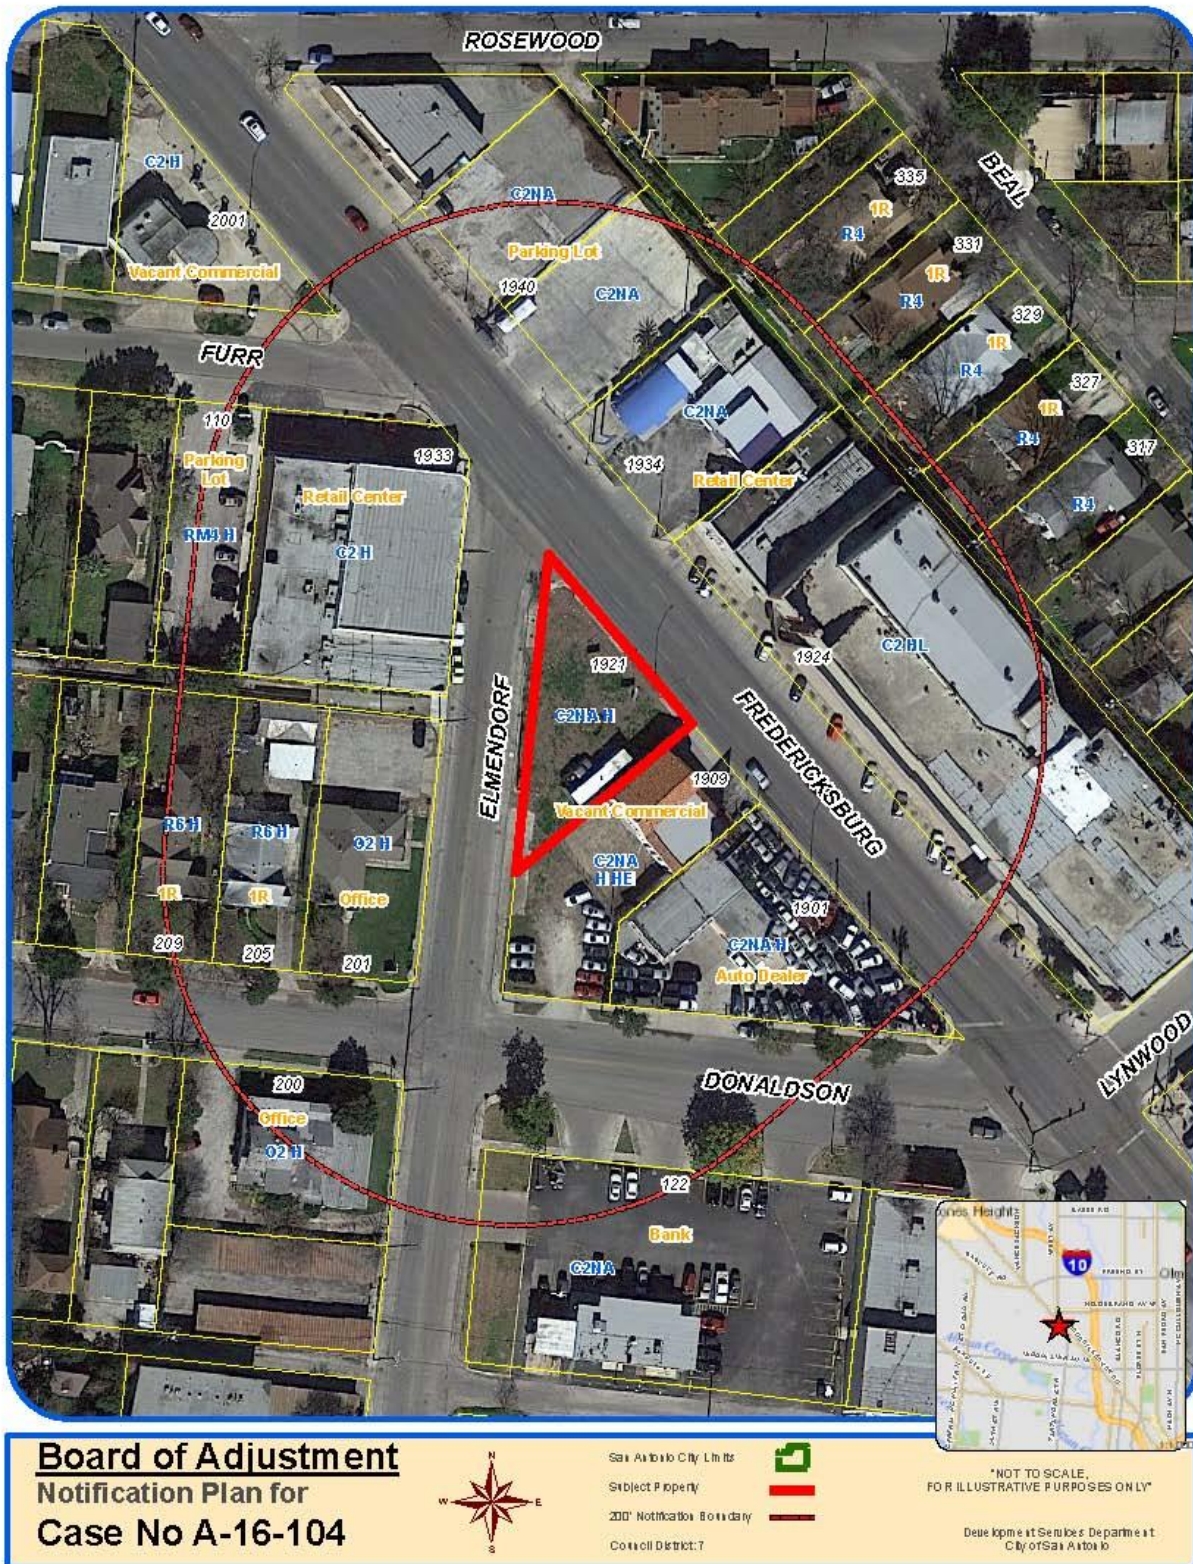

Attachment 2
Plot Plan

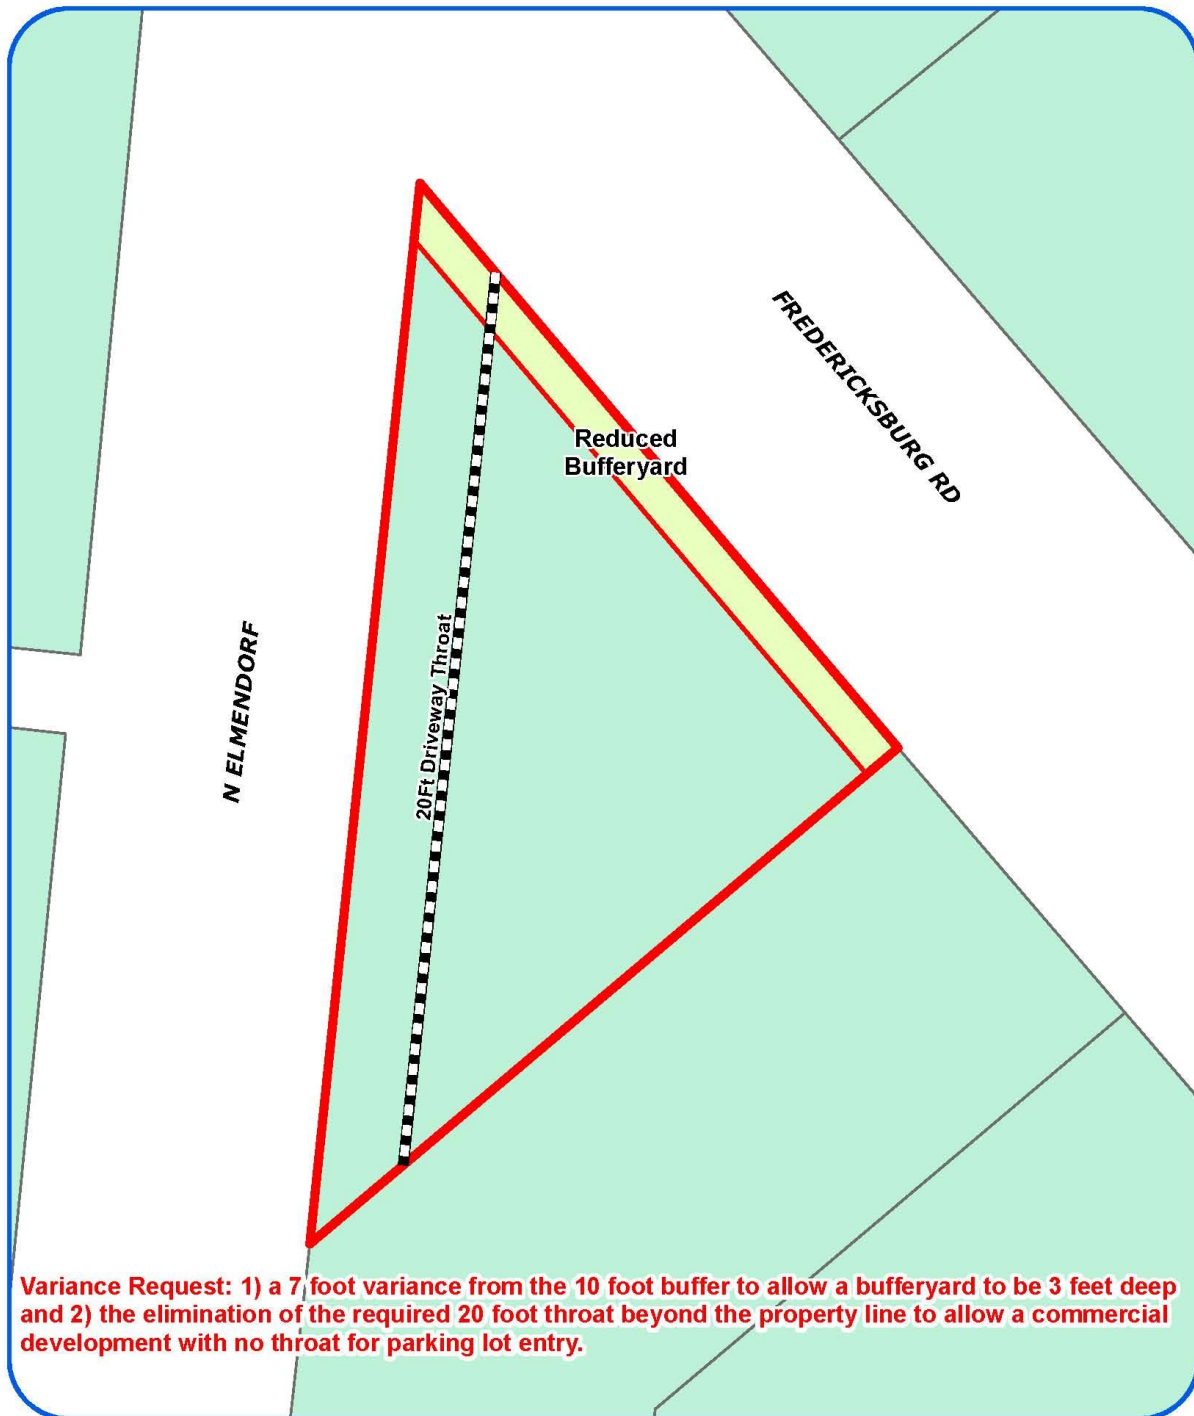

Board of Adjustment
Plot Plan for
Case No A-16-104



"NOT TO SCALE,
FOR ILLUSTRATIVE PURPOSES ONLY"
Council District: 7

1921 Fredericksburg Rd

Development Services Department
City of San Antonio

Attachment 2
Plot Plan (continued)



Board of Adjustment
Plot Plan for
Case No A-16-104




"NOT TO SCALE,
FOR ILLUSTRATIVE PURPOSES ONLY"
Council District: 7

1921 Fredericksburg Rd

Deputy Planning Services Department
City of San Antonio

Attachment 3 Applicant's Site Plan

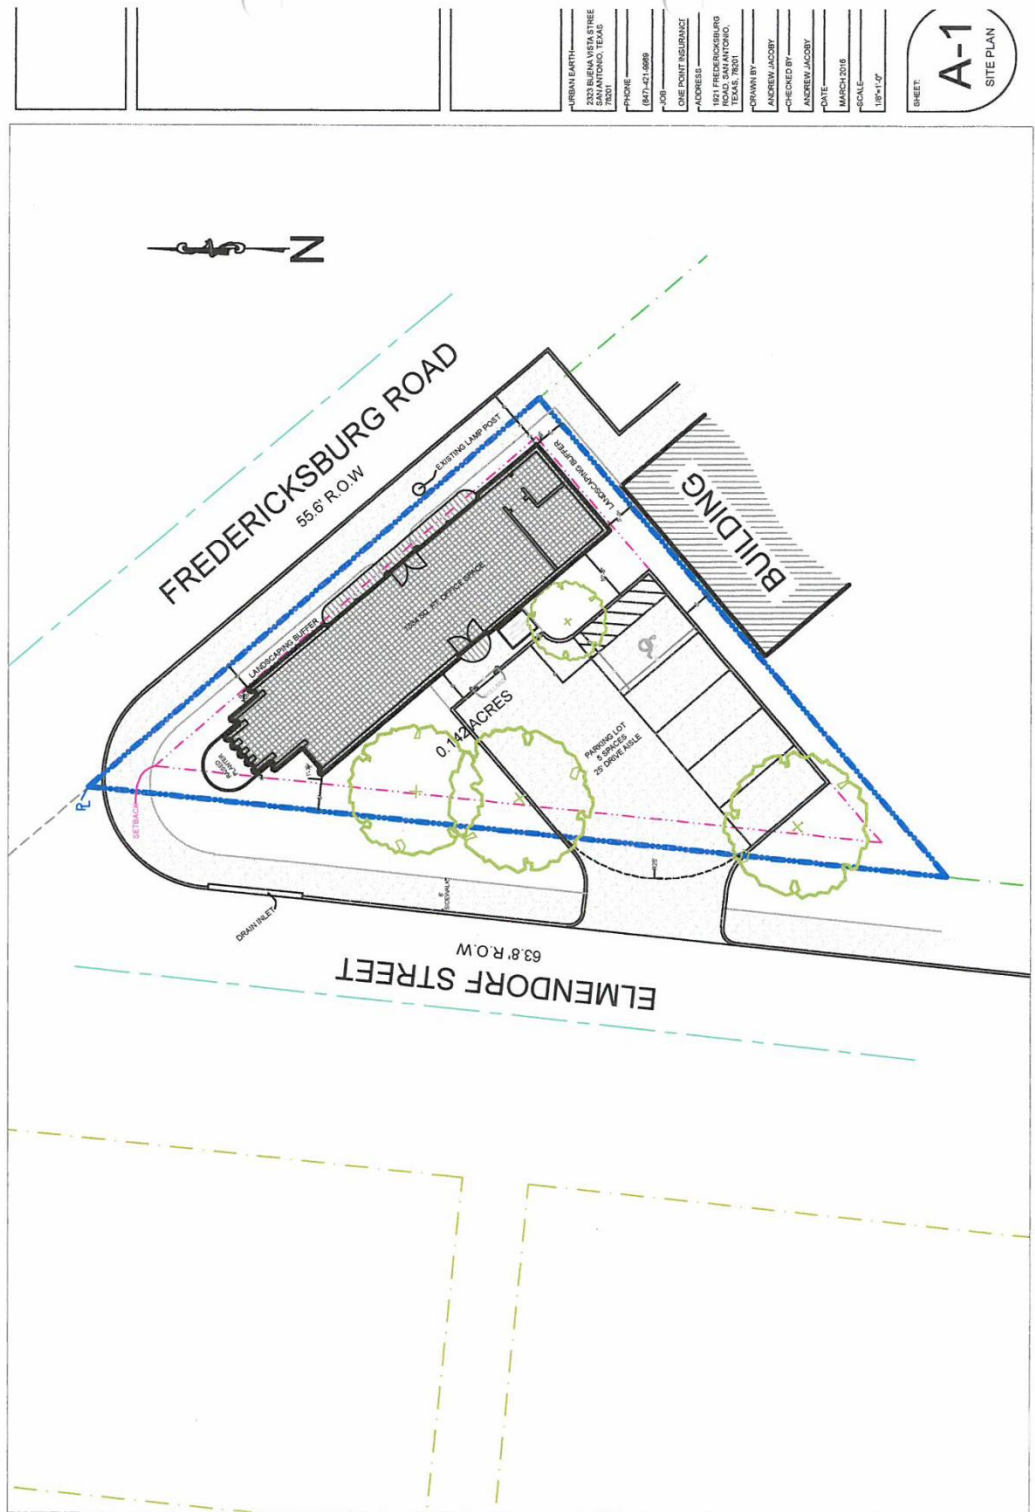

Attachment 4 – Photos
Subject Property – 1921 Fredericksburg Road



Fredericksburg Road frontage, location of reduced bufferyard



Woodlawn Theater across street



Subject property, as seen from Fredericksburg Road



