




# Attachment 1 Notification Plan

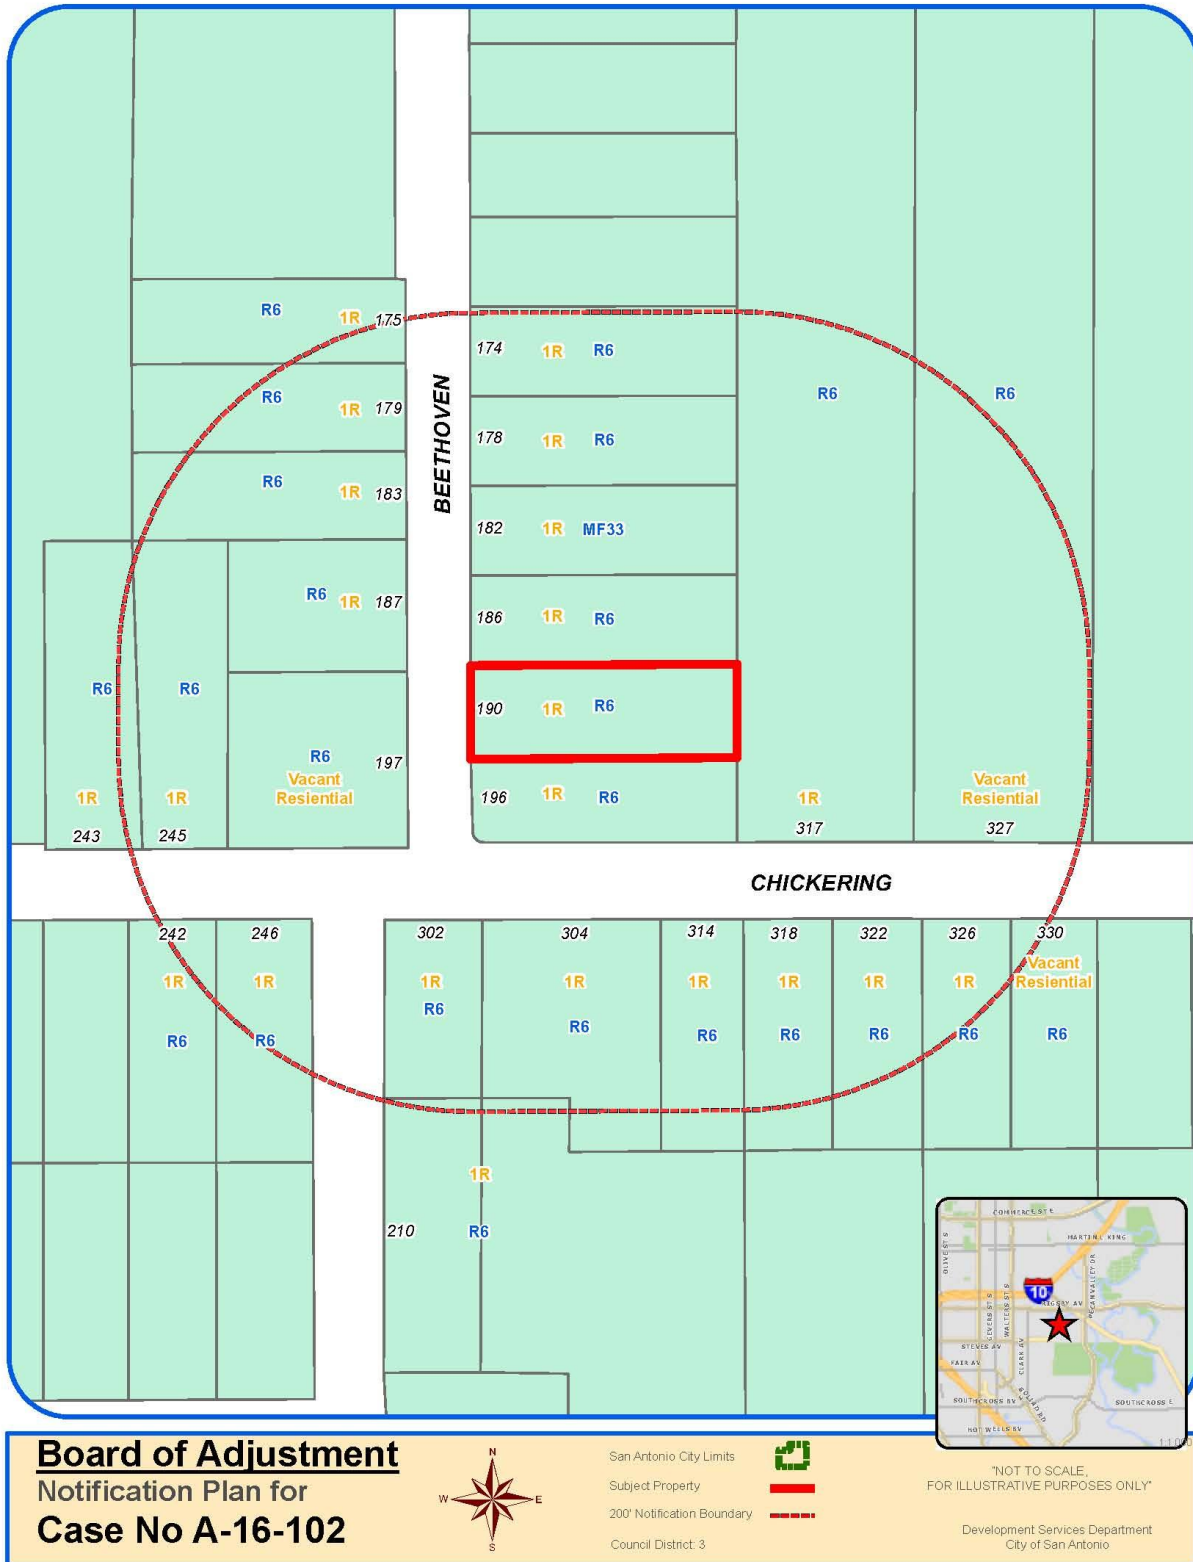

## Notification Plan (continued)

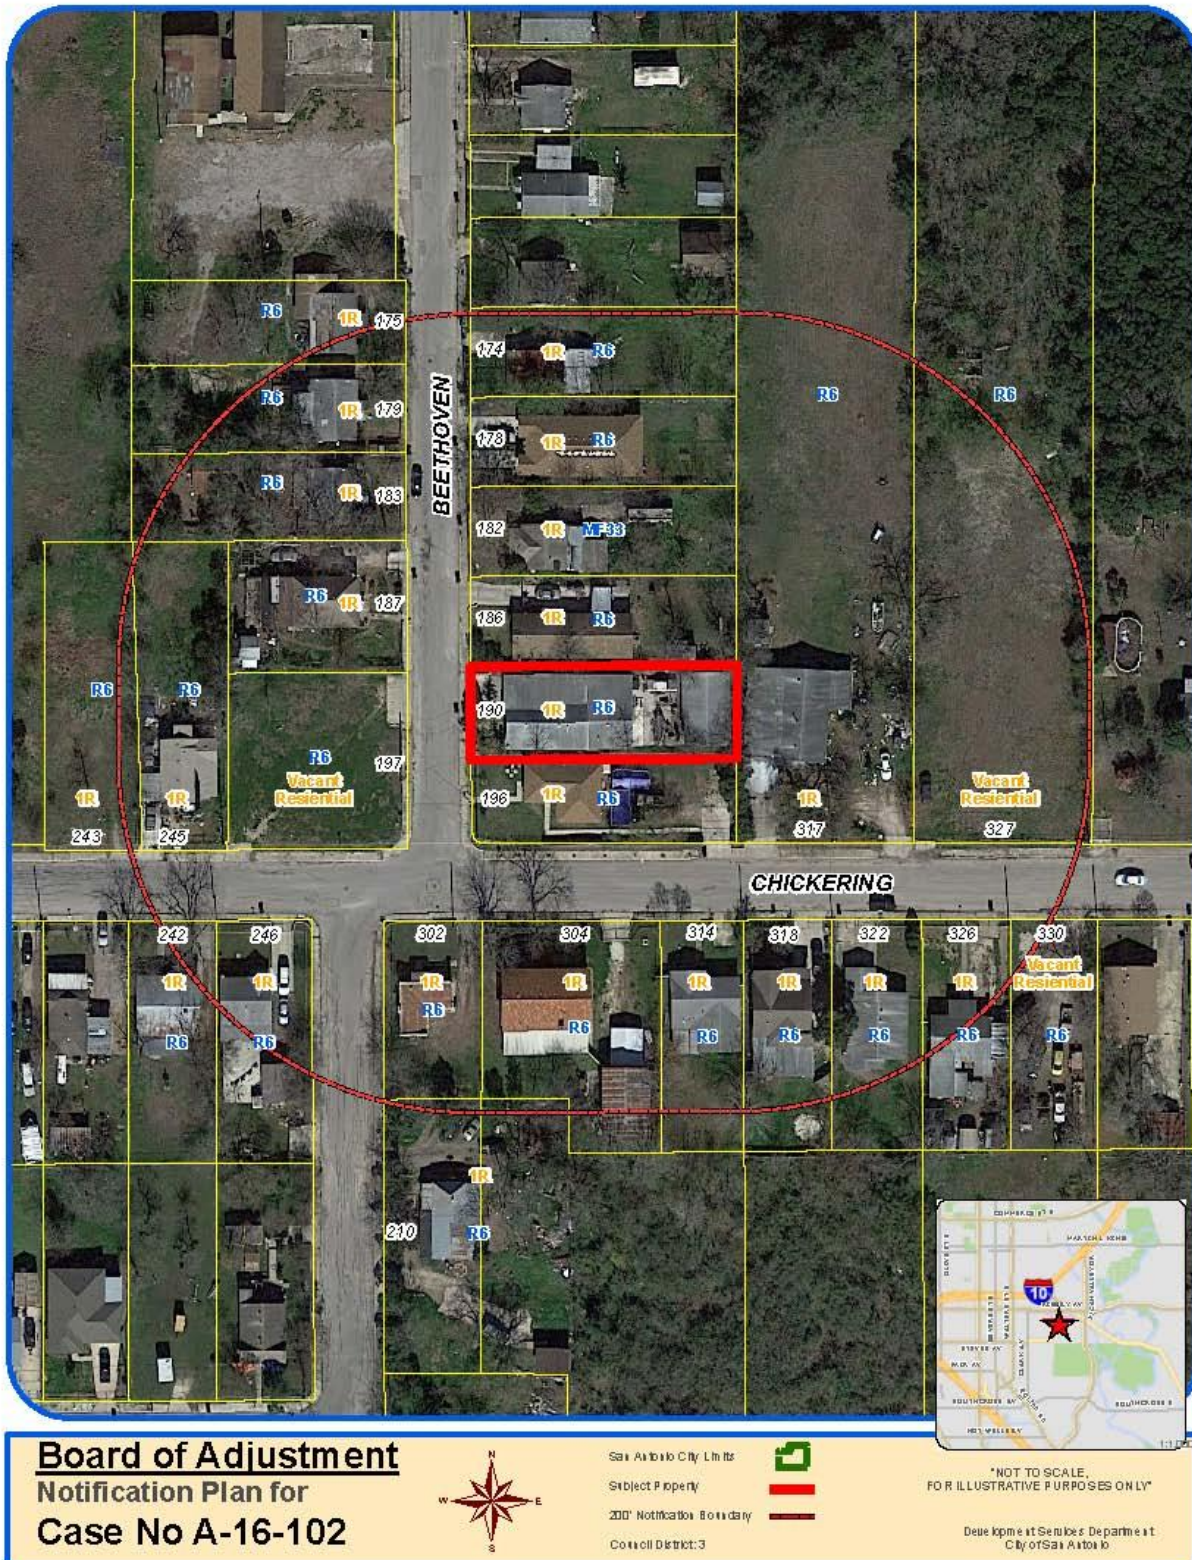

**Attachment 2  
Plot Plan**

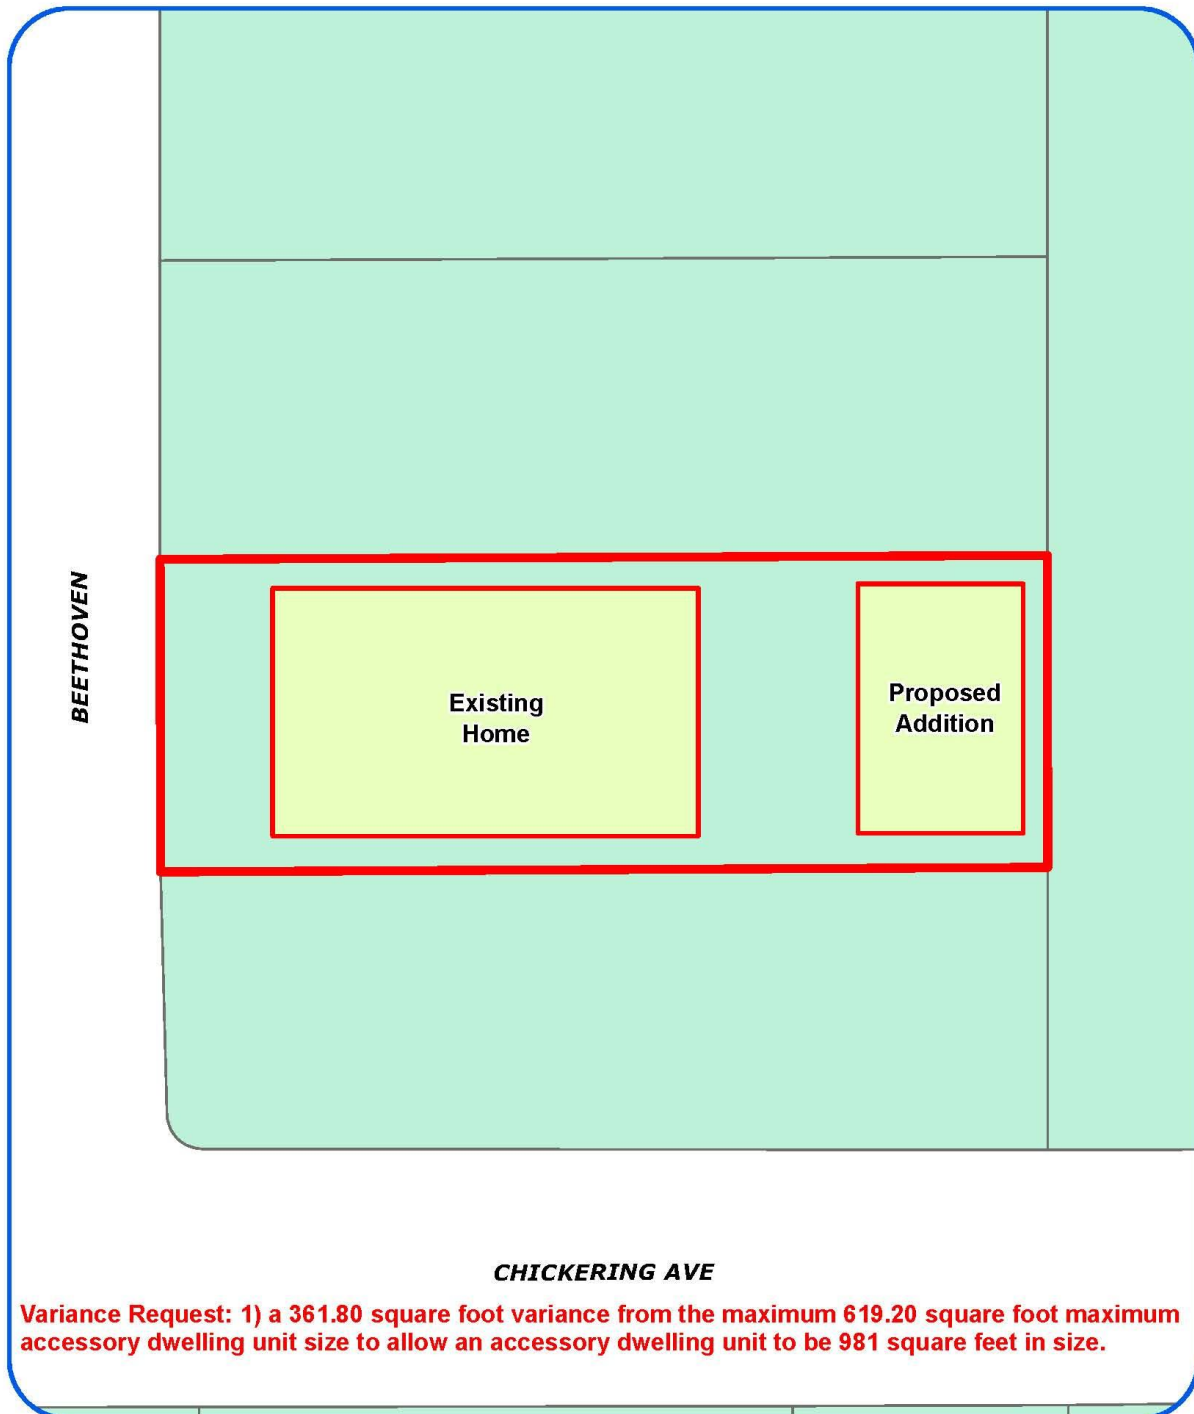

**Variance Request: 1) a 361.80 square foot variance from the maximum 619.20 square foot maximum accessory dwelling unit size to allow an accessory dwelling unit to be 981 square feet in size.**

**Board of Adjustment**  
Plot Plan for  
**Case No A-16-102**



"NOT TO SCALE,  
FOR ILLUSTRATIVE PURPOSES ONLY"  
Council District: 3

**190 Beethoven**

Development Services Department  
City of San Antonio



Attachment 2  
Plot Plan (continued)



**Board of Adjustment**  
Plot Plan for  
Case No A-16-102




"NOT TO SCALE,  
FOR ILLUSTRATIVE PURPOSES ONLY"  
Council District: 3

190 Beethoven

Development Services Department  
City of San Antonio

# Attachment 3 Applicant's Site Plan

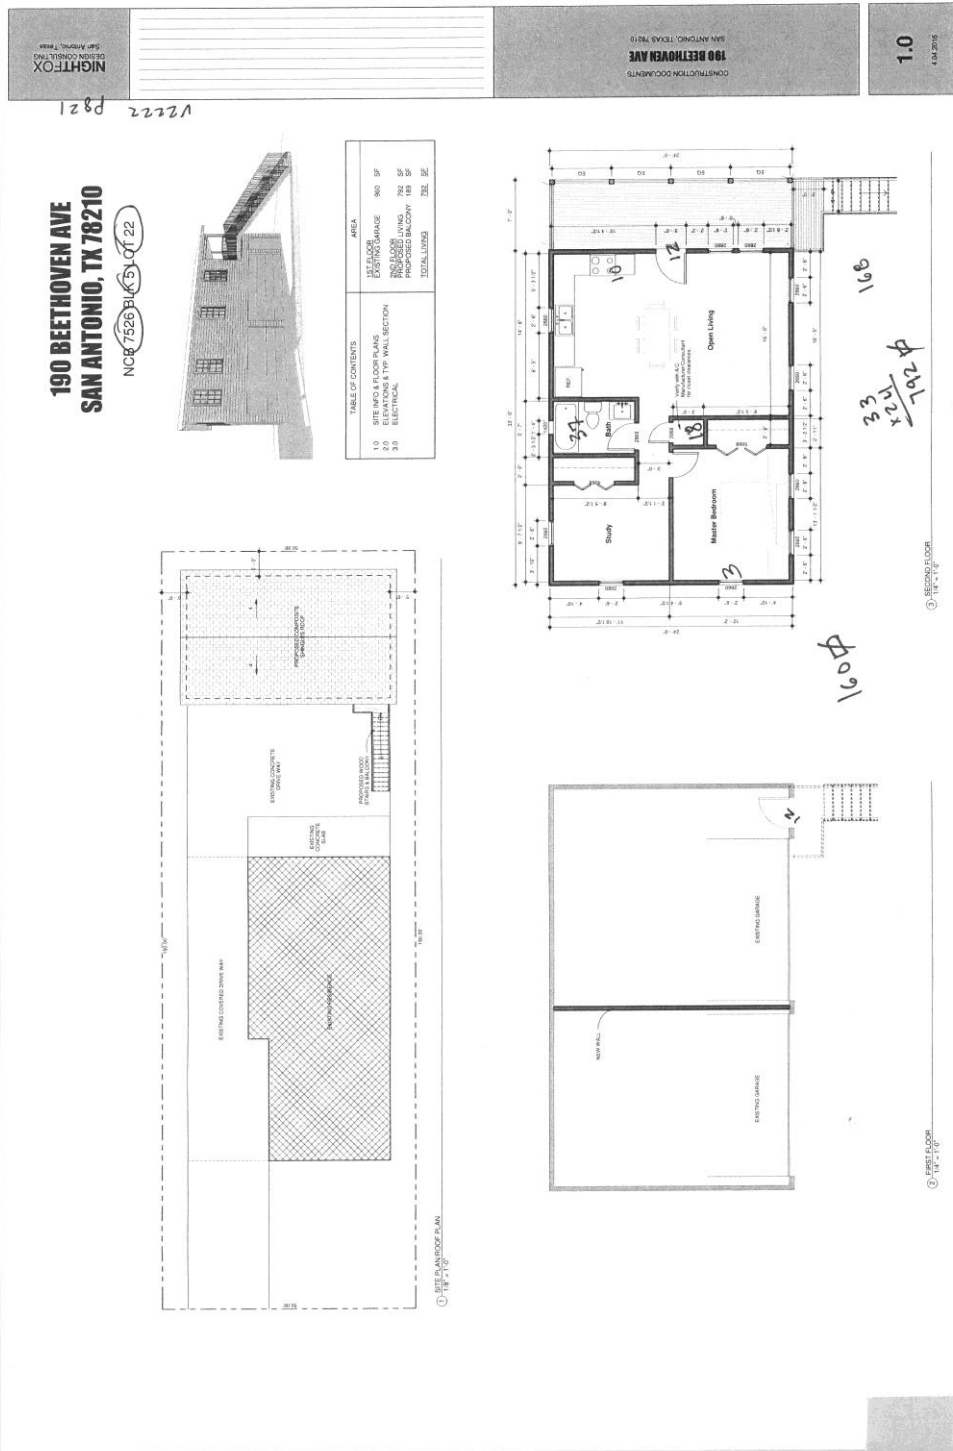



**Attachment 4 – Photos**  
**Subject Property – 190 Beethoven Street**



**Existing garage, proposed ADU to be built on second story**



## ADU meets setbacks

