


Attachment 1 Notification Plan

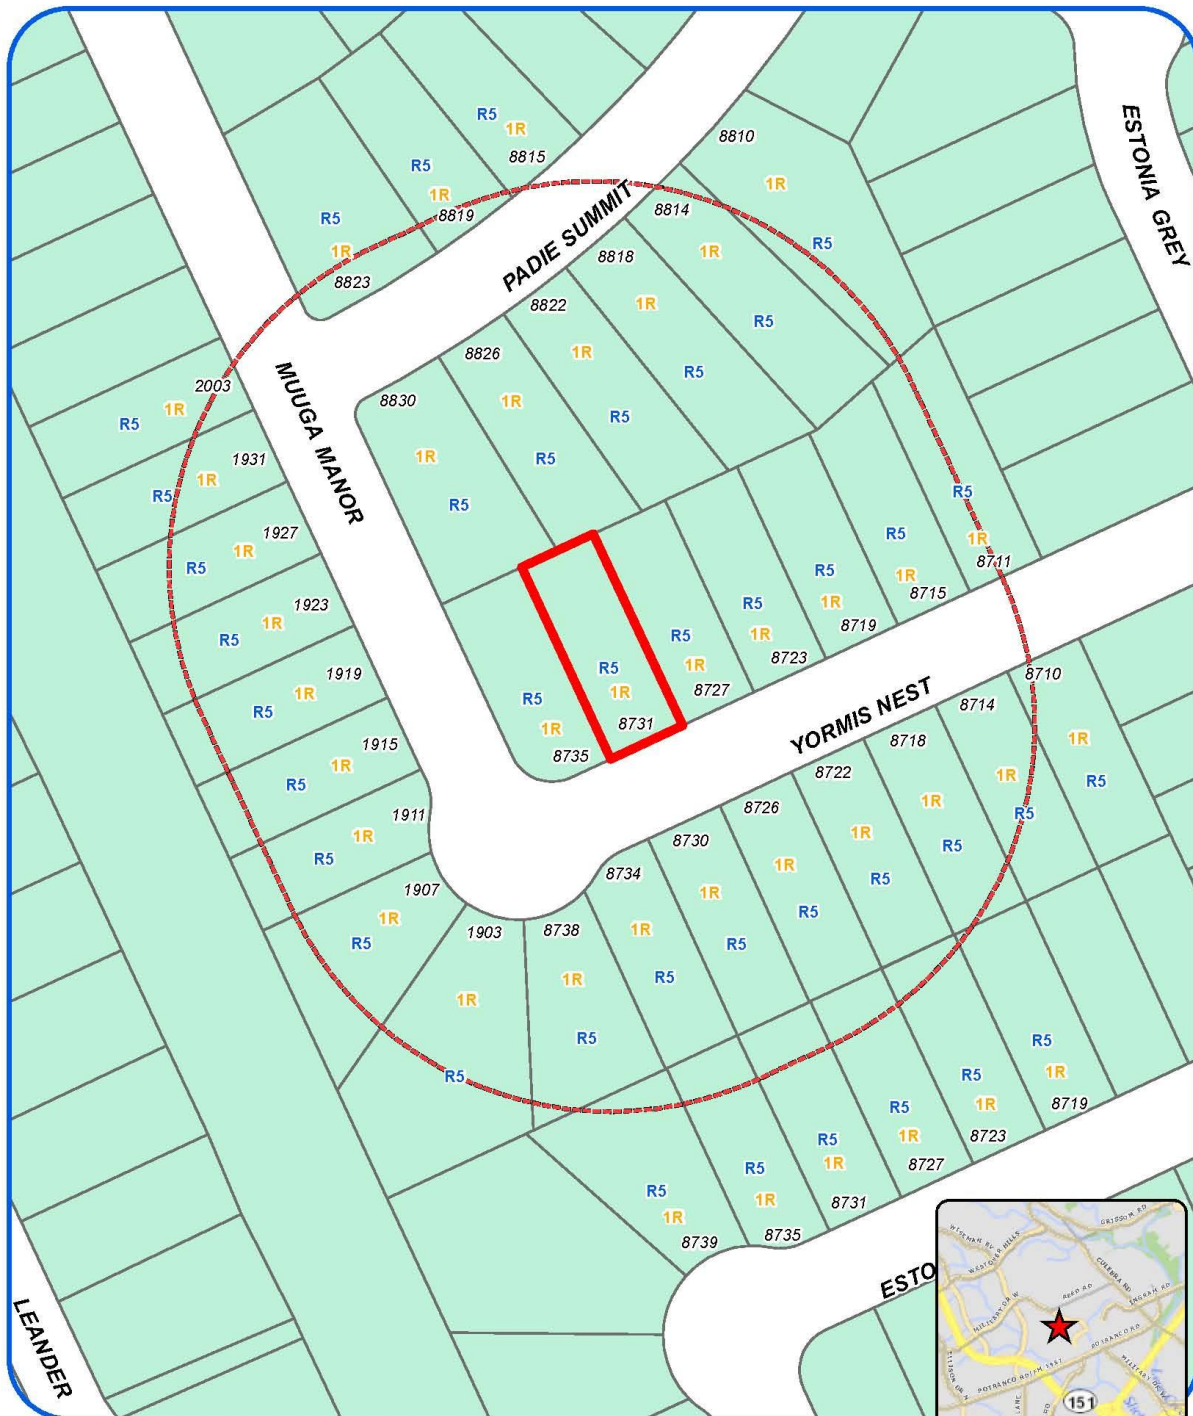

Board of Adjustment Notification Plan for Case No A-16-108



San Antonio City Limits
Subject Property
200' Notification Boundary
Council District: 6



"NOT TO SCALE,
FOR ILLUSTRATIVE PURPOSES ONLY"

Development Services Department
City of San Antonio

Attachment 1 Notification Plan (continued)



Board of Adjustment
Notification Plan for
Case No A-16-108



San Antonio City Limits
Subject Property
200' Notification Boundary
Council District 6



*NOT TO SCALE,
FOR ILLUSTRATIVE PURPOSES ONLY

Deane Kpme at Services Department
City of San Antonio

Attachment 2
Plot Plan



Board of Adjustment
Plot Plan for
Case No A-16-108



"NOT TO SCALE,
FOR ILLUSTRATIVE PURPOSES ONLY"
Council District: 6

8731 Yormiss Nest

Development Services Department
City of San Antonio

Attachment 2
Plot Plan (continued)



Board of Adjustment
Plot Plan for
Case No A-16-108




"NOT TO SCALE,
FOR ILLUSTRATIVE PURPOSES ONLY"
Council District: 6

8731 Yormiss Nest

Deputy Director of Services Department
City of San Antonio

LEGEND

- FND. 1/2" IRON PIN
- SET. 1/2" IRON PIN
- FND. P.K.NAIL IN CONC.
- ① FND. CONC. NAIL
- ⊙ FND. X ON CONC.
- ↔ CHAIN LINK FENCE
- WOOD FENCE
- SMOOTH WIRE FENCE
- WROUGHT IRON FENCE

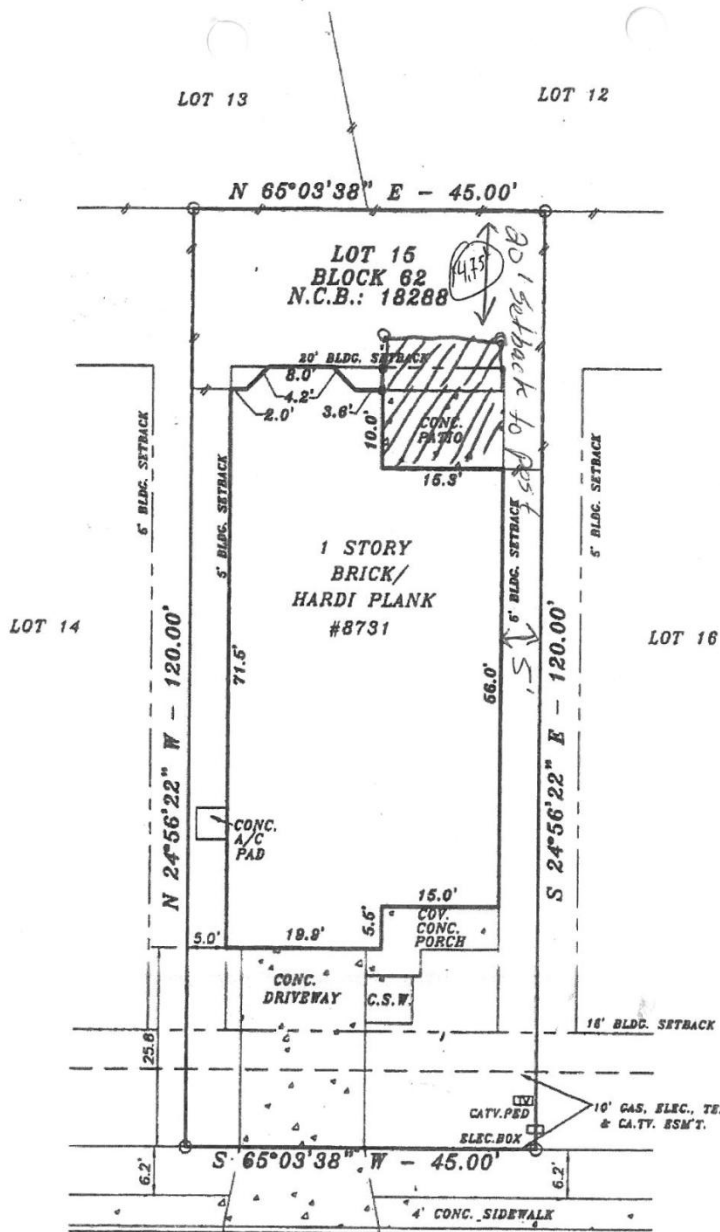

YORMIS NEST
(50.0' R.O.W.)

THIS SURVEY IS VALID
FOR THIS TRANSACTION ONLY: NTX-1185079

REFERENCE: VOL.9636 , PG. 26



SCALE: 1" = 20'



Attachment 4 – Photos
Subject Property – 8731 Yormis Nest



Covered patio



Covered patio

