




Attachment 1 Notification Plan

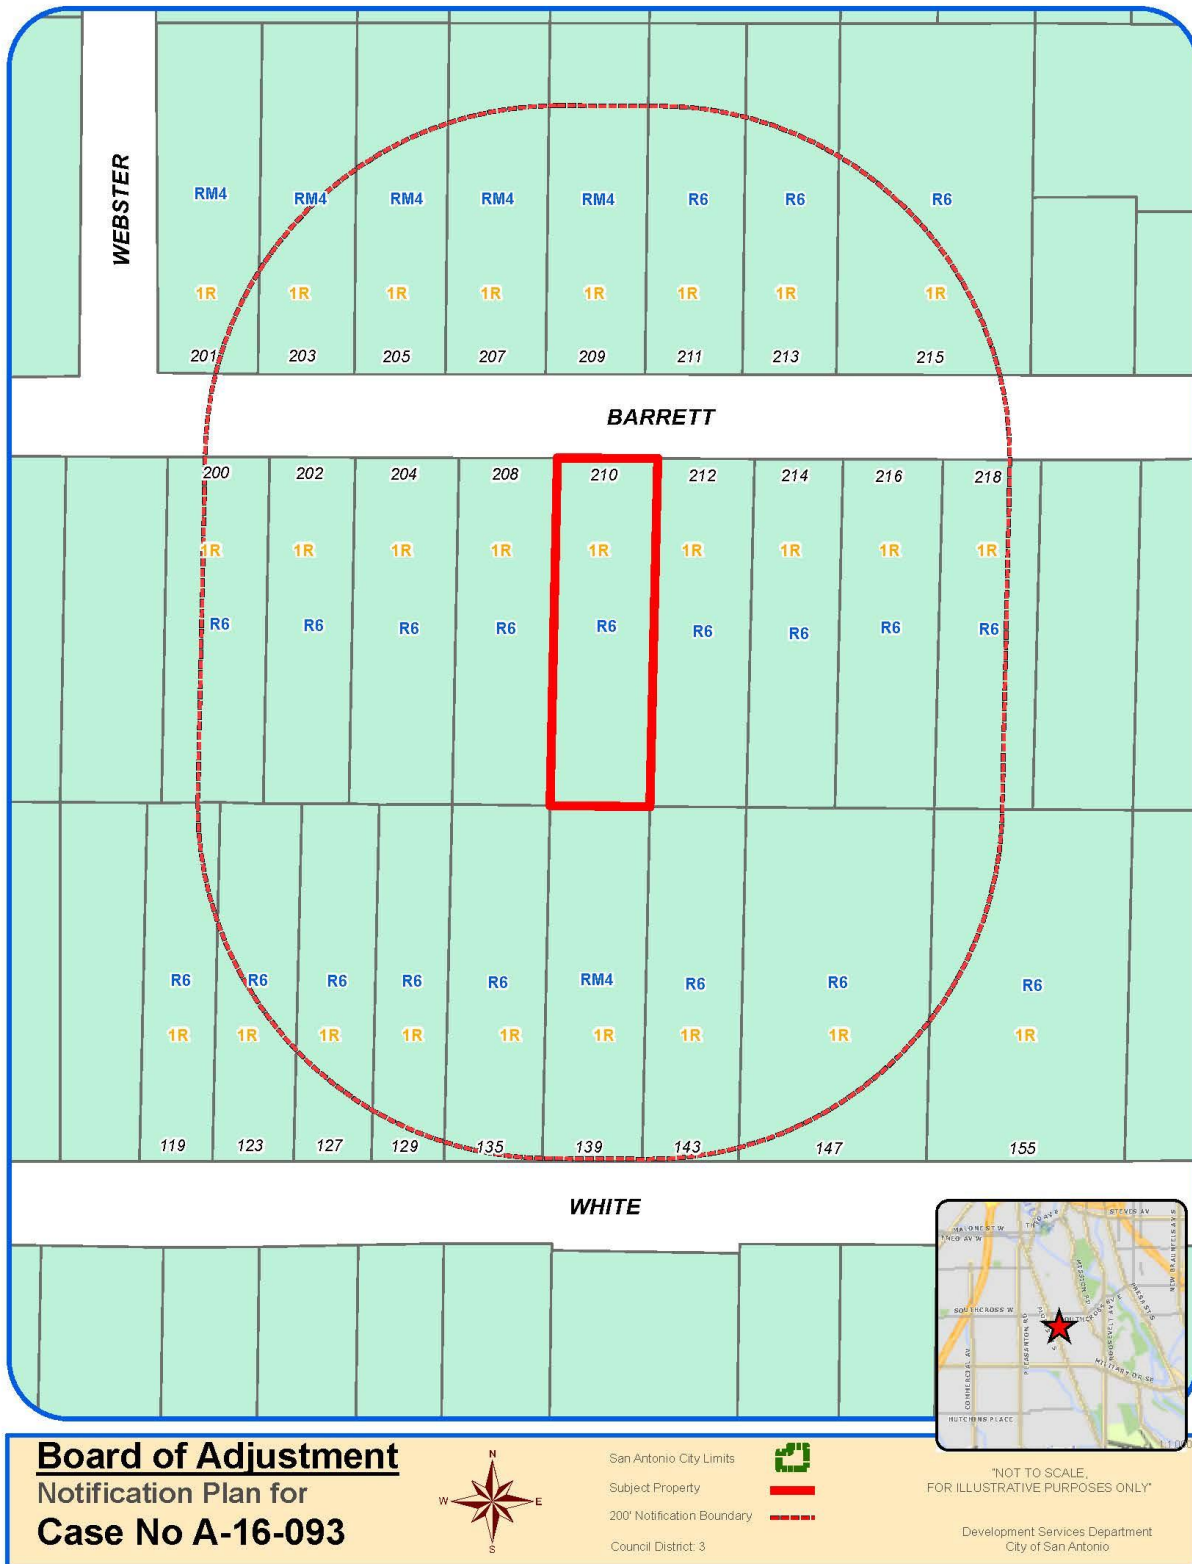

Attachment 1 **Notification Plan (continued)**

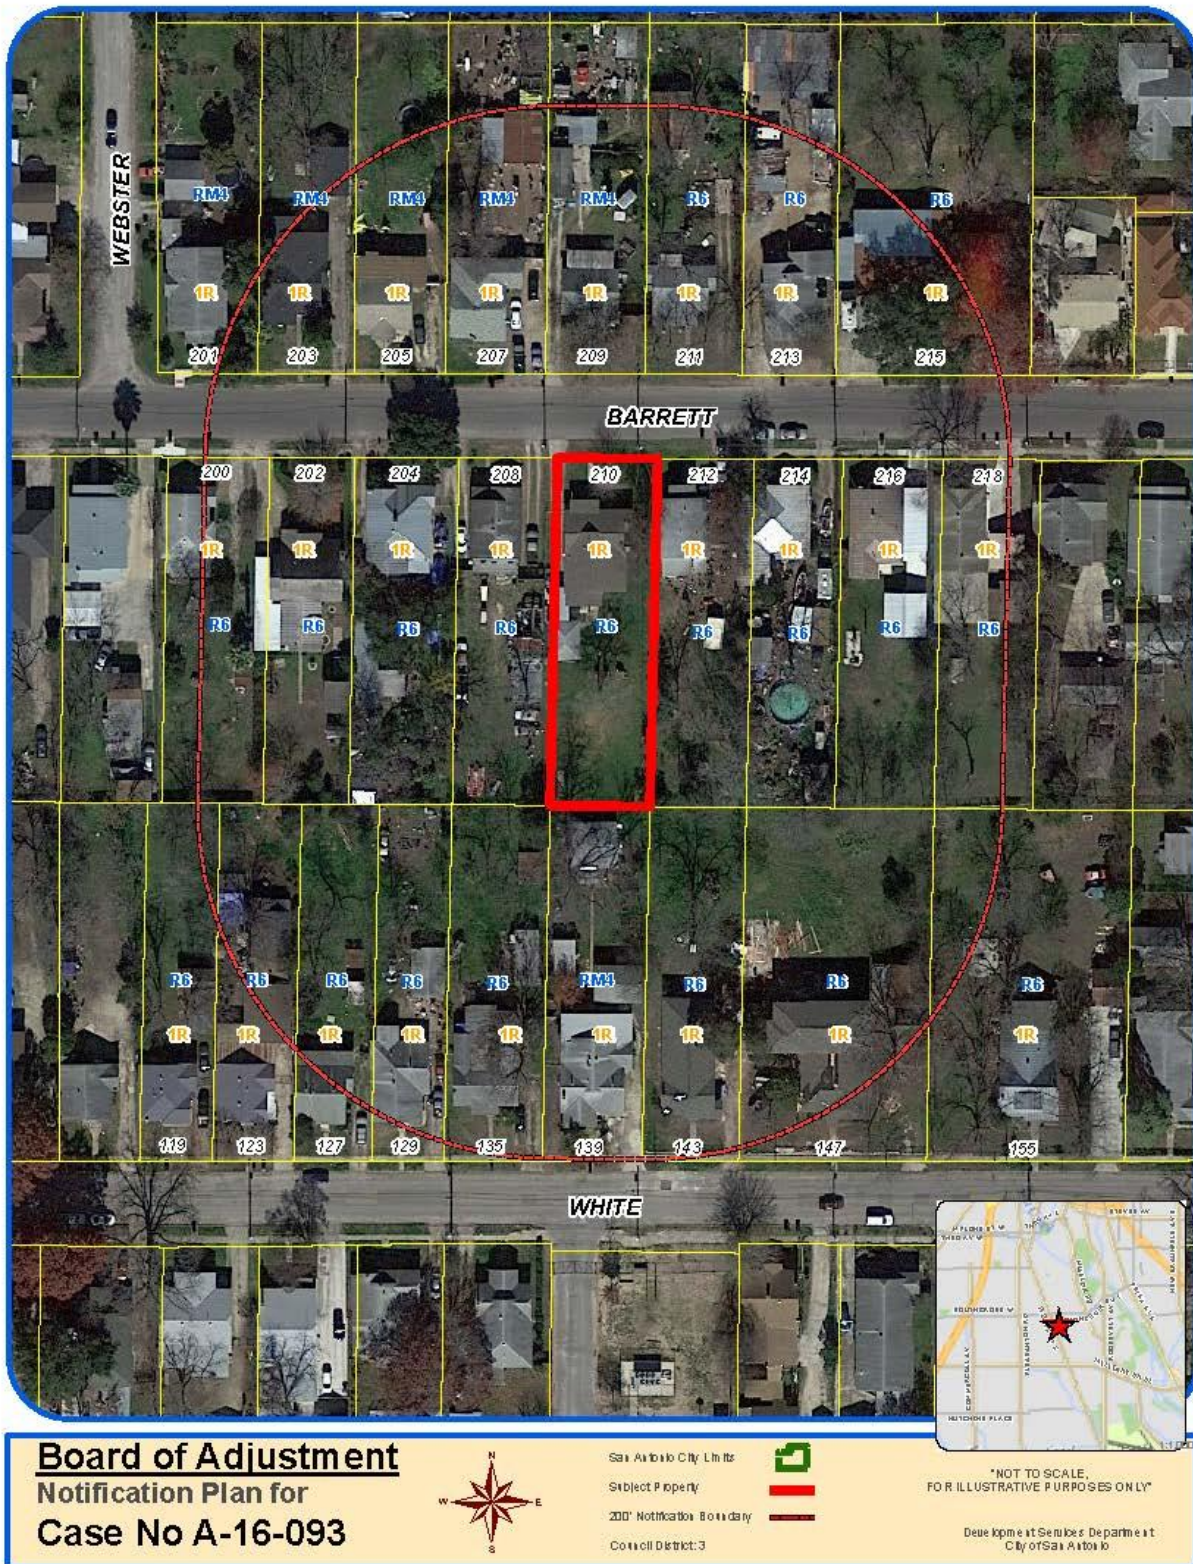

**Attachment 2
Plot Plan**

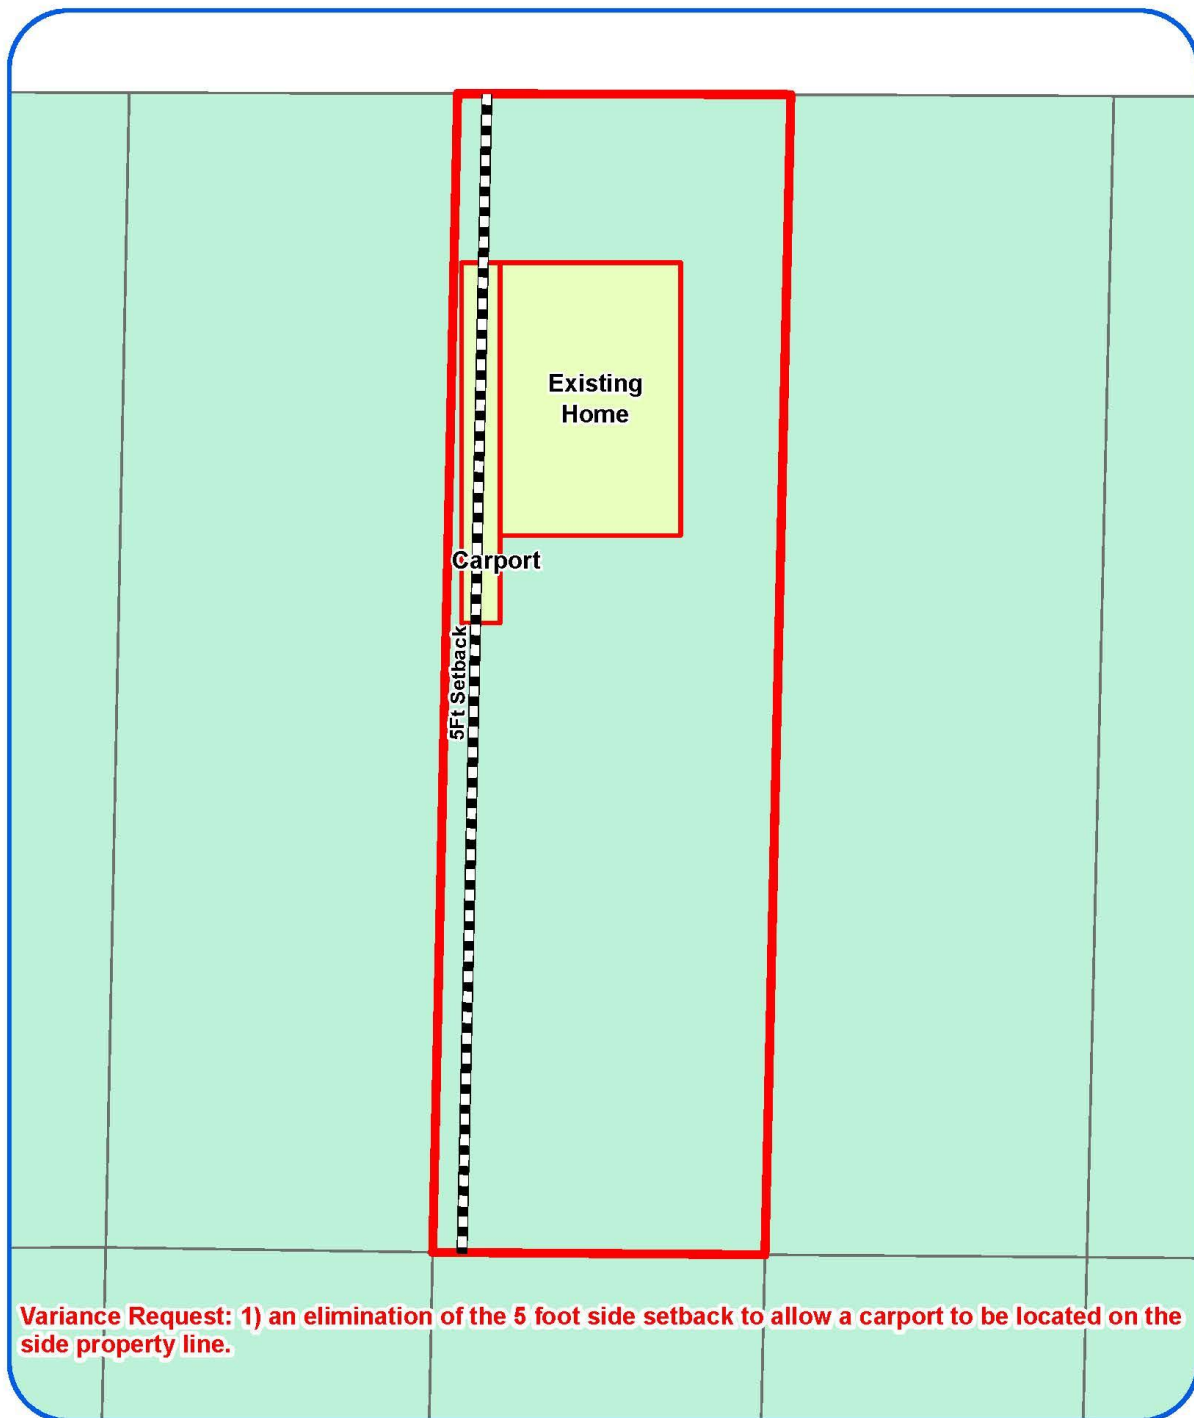

Variance Request: 1) an elimination of the 5 foot side setback to allow a carport to be located on the side property line.

Board of Adjustment
Plot Plan for
Case No A-16-093




"NOT TO SCALE,
FOR ILLUSTRATIVE PURPOSES ONLY"
Council District: 3

210 Barrett Ave

Development Services Department
City of San Antonio

1/300

Attachment 2
Plot Plan (continued)

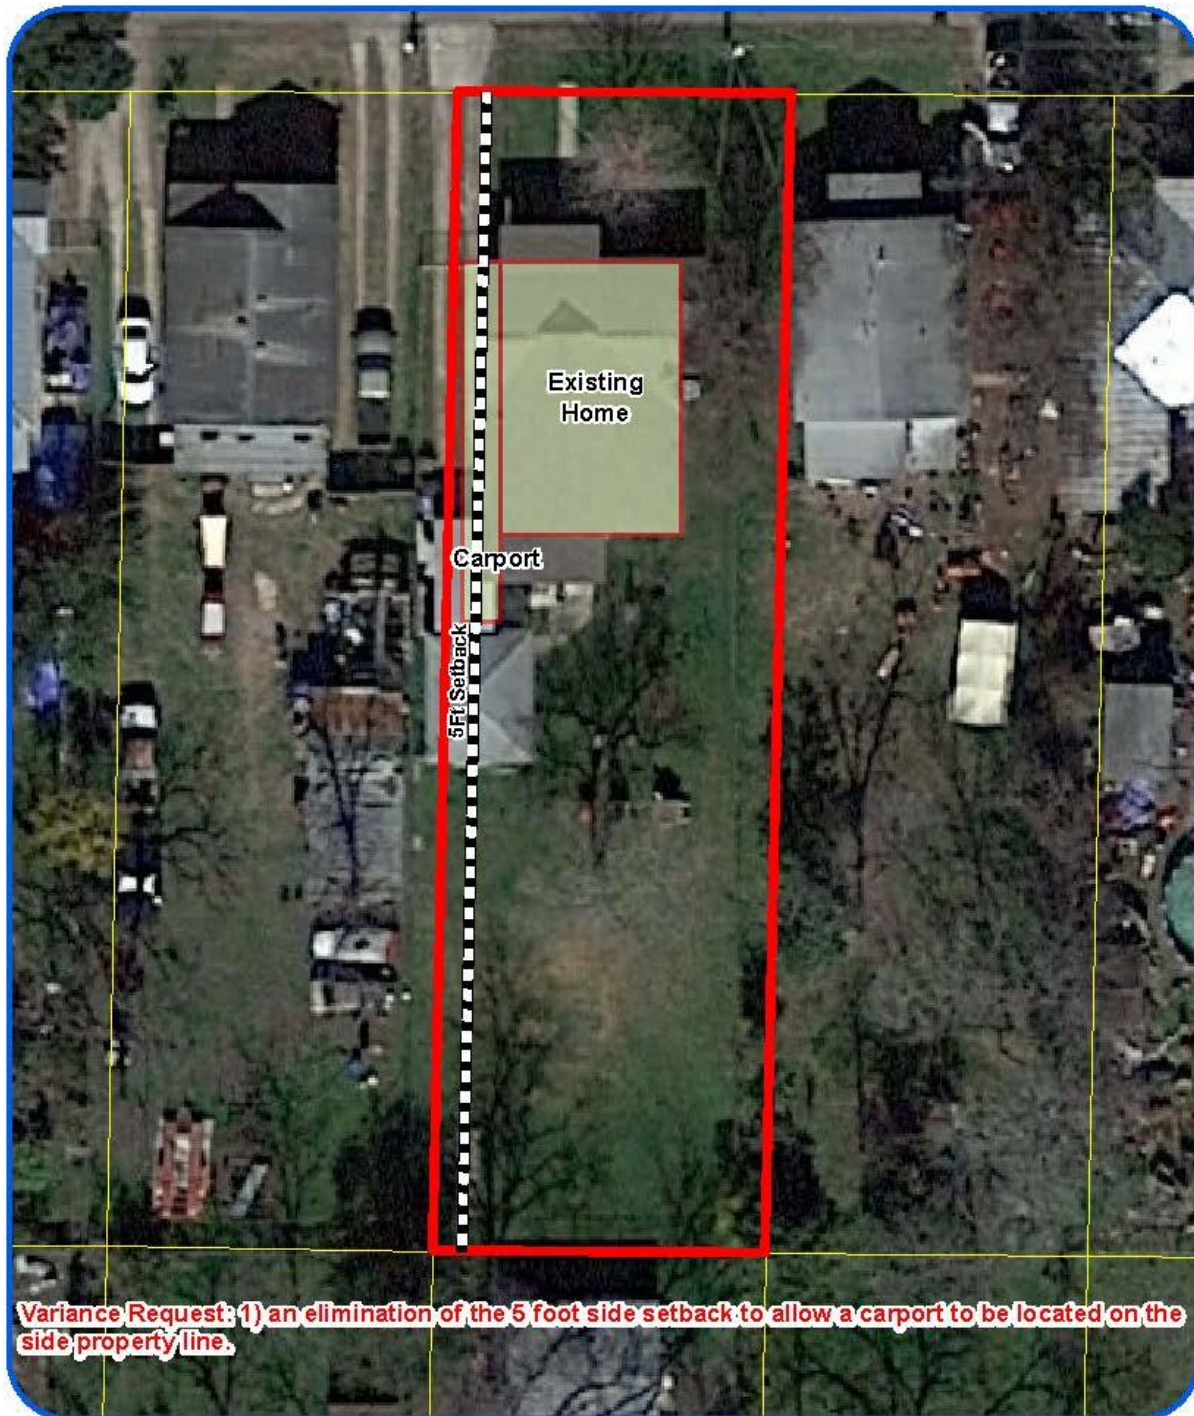

Board of Adjustment
Plot Plan for
Case No A-16-093




"NOT TO SCALE,
FOR ILLUSTRATIVE PURPOSES ONLY"
Council District: 3

210 Barrett Ave

Deputy Director of Services Department
City of San Antonio

Attachment 3
Applicant's Site Plan

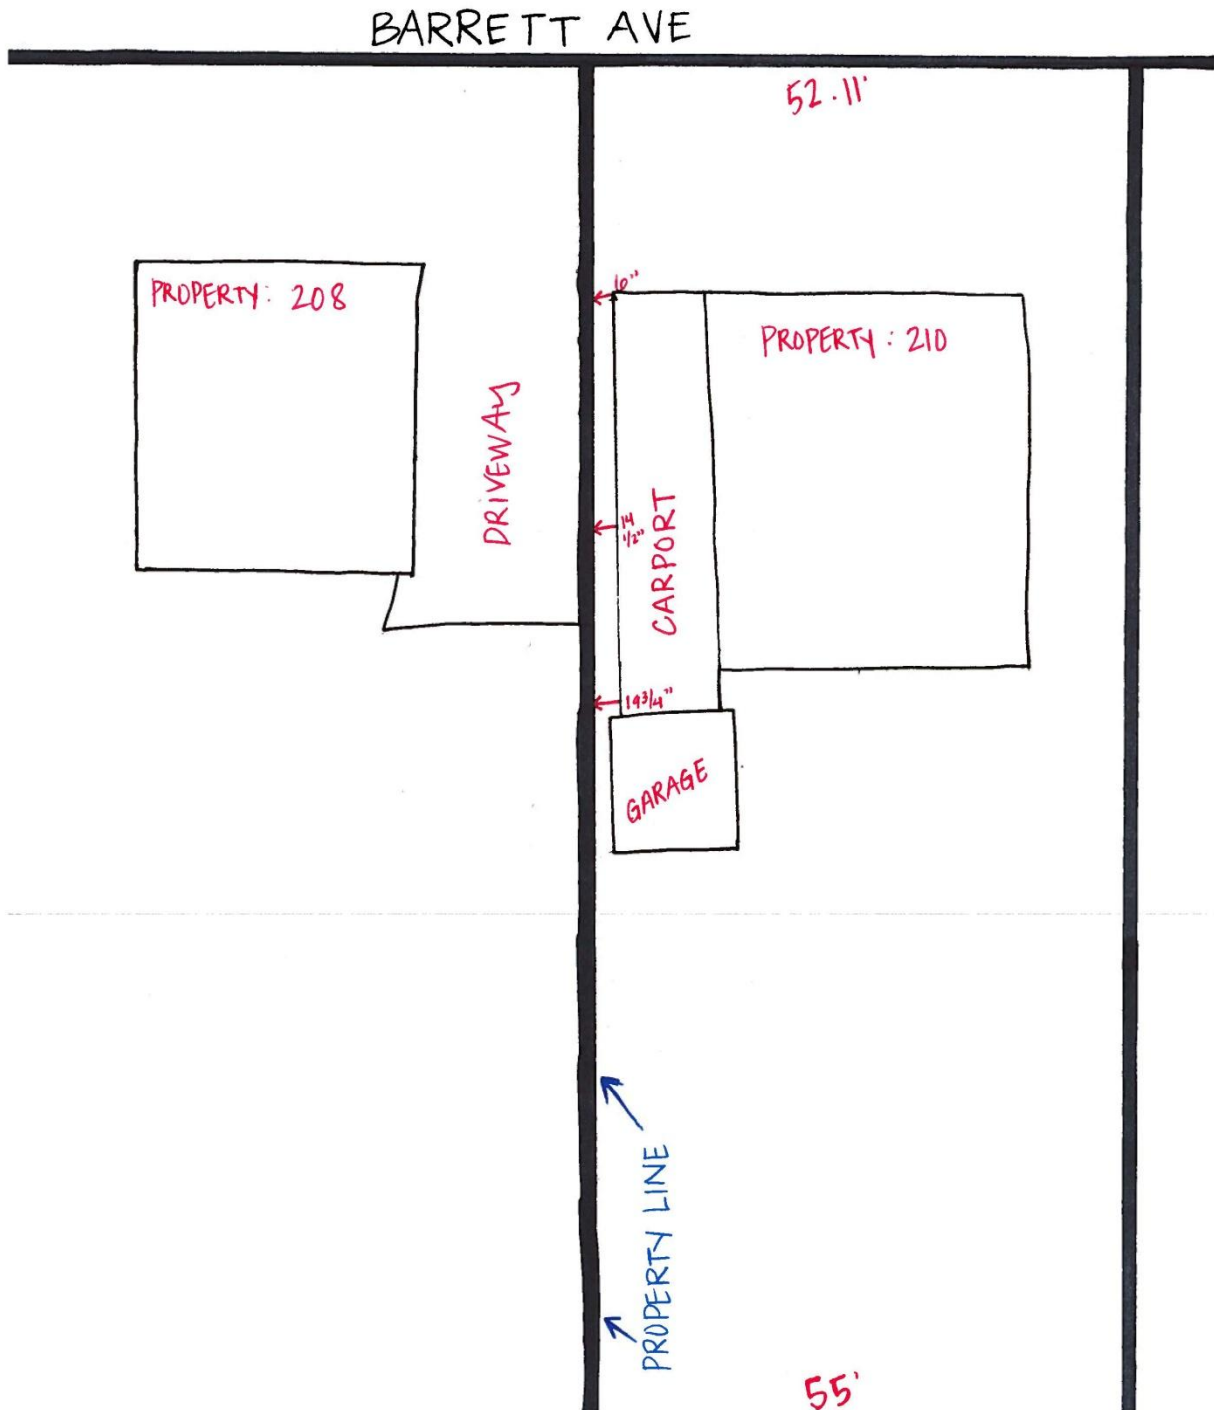

Attachment 4 – Photos
Subject Property – 210 Barrett



Carport encroaching into side setback



Gutters located on carport

