




Attachment 1 Notification Plan

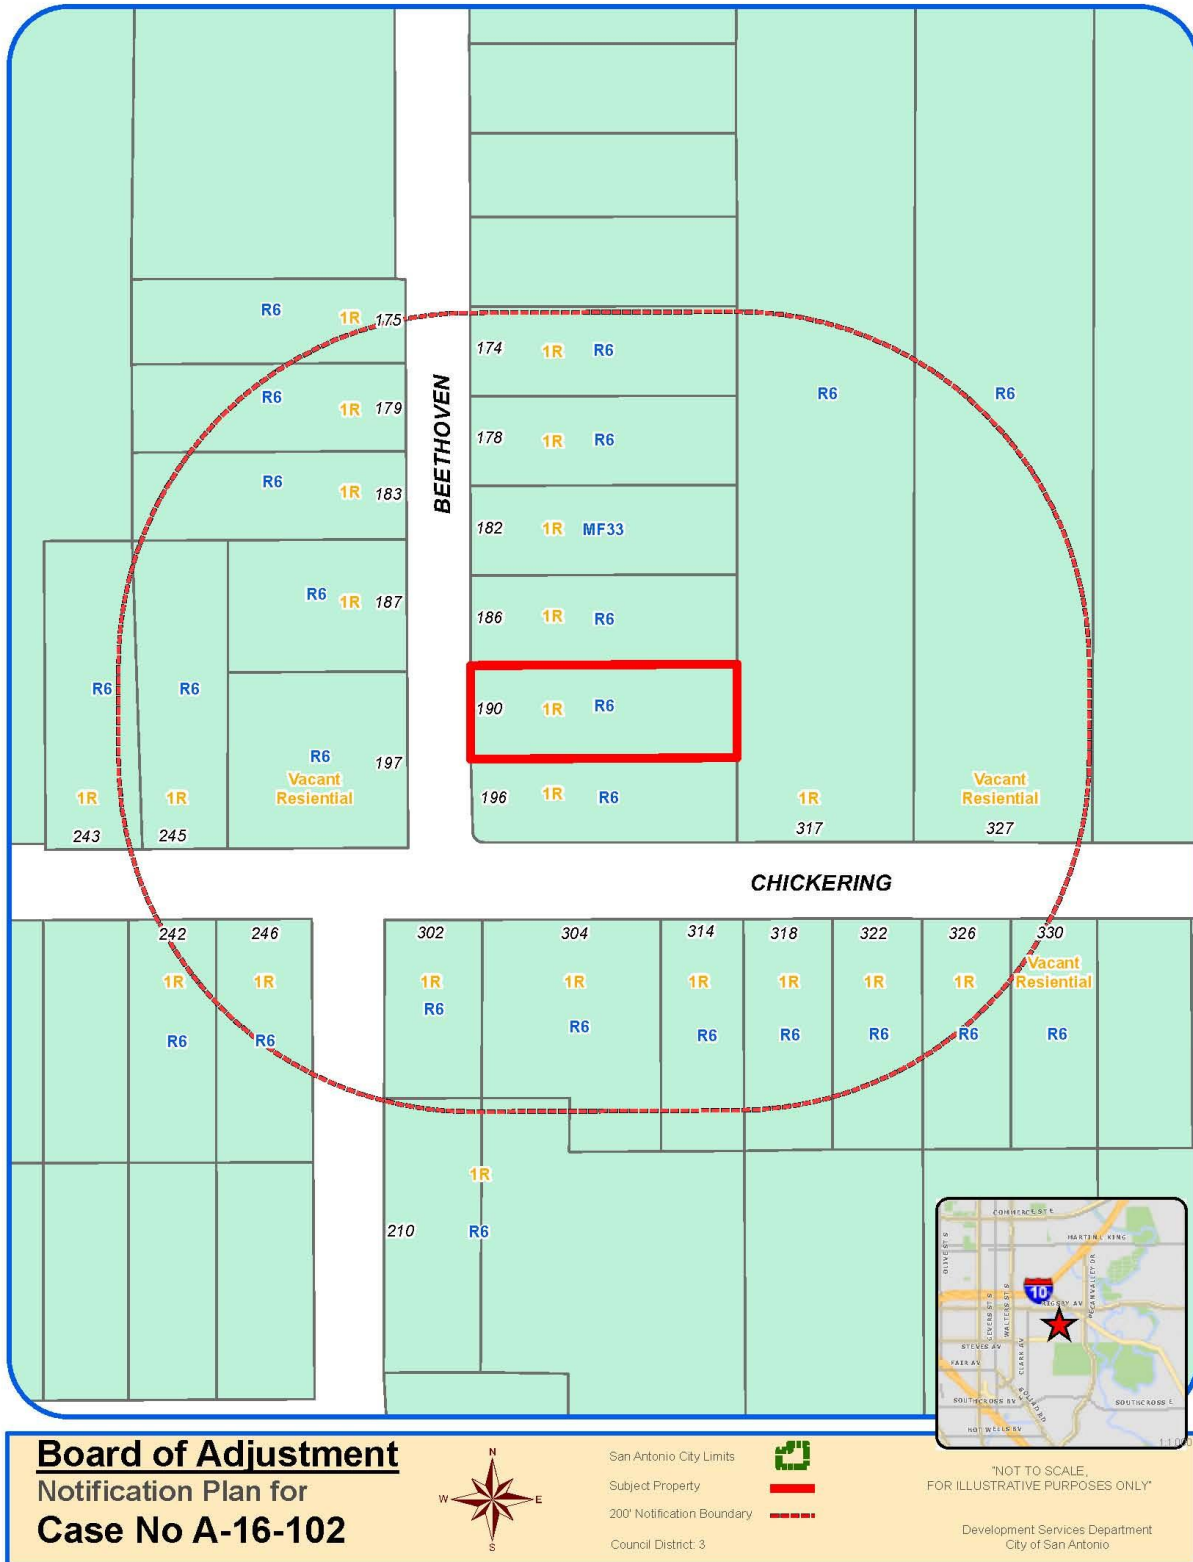

Notification Plan (continued)

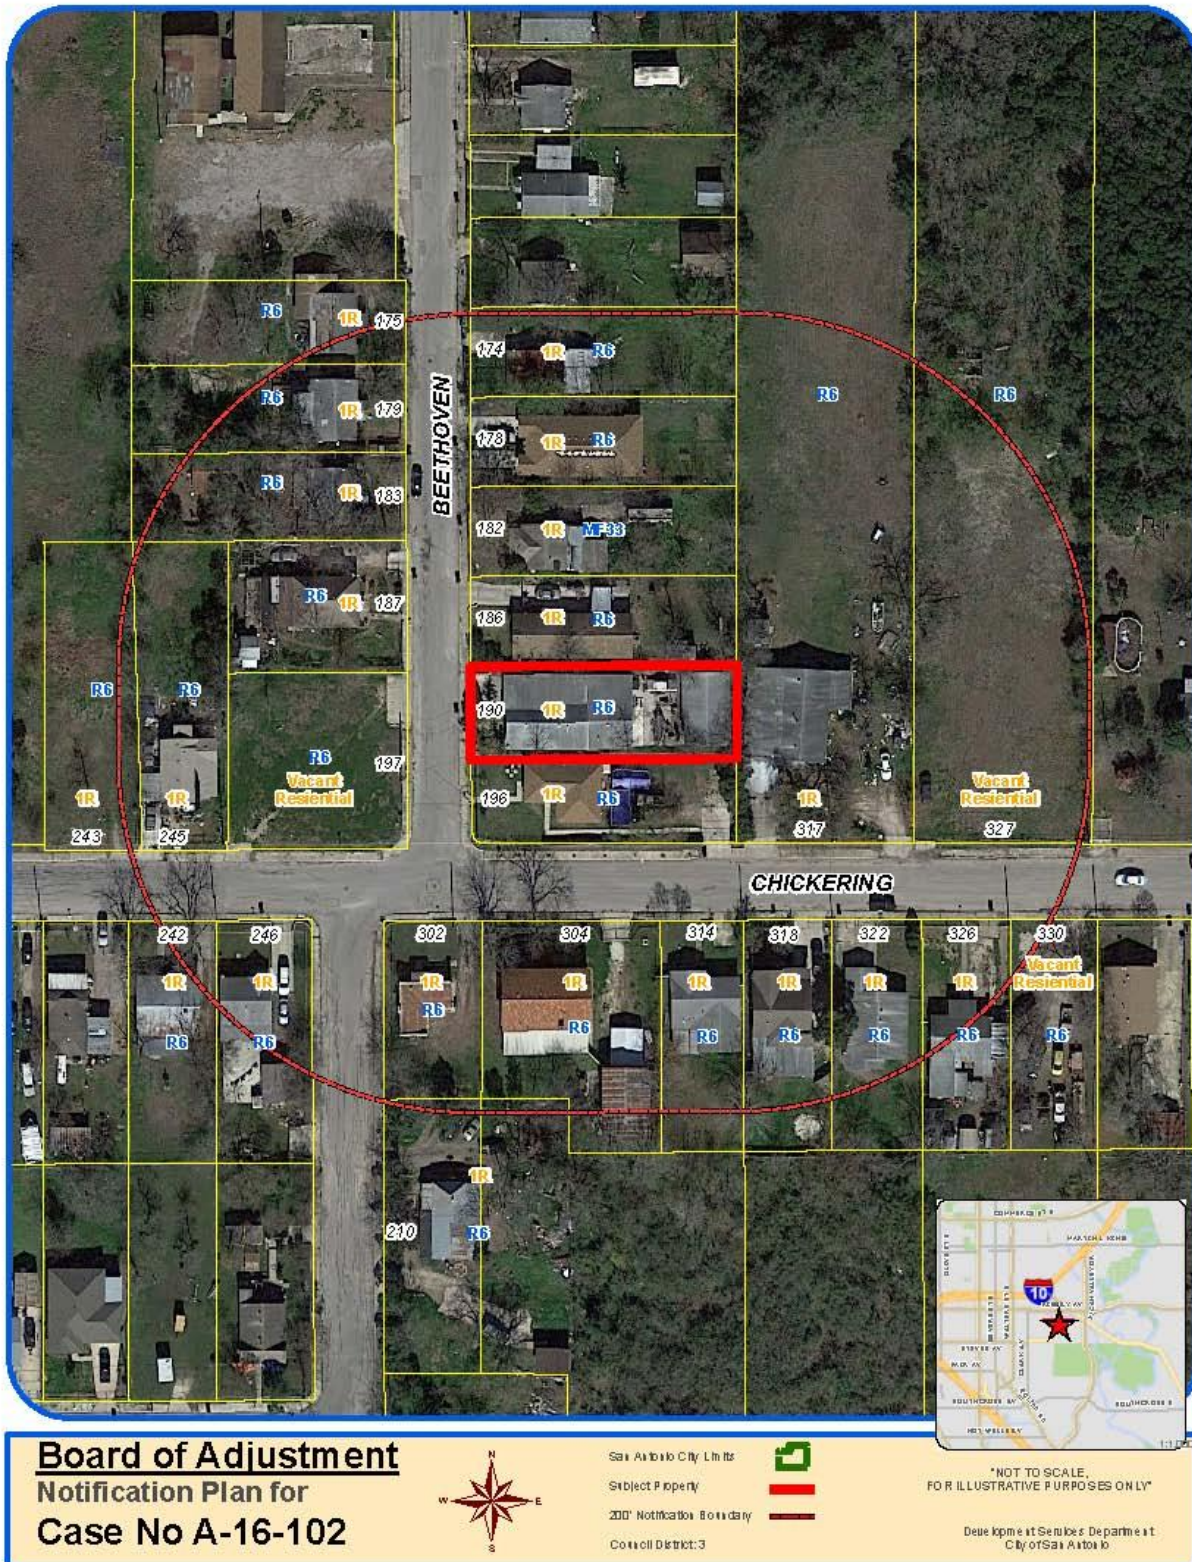

**Attachment 2
Plot Plan**

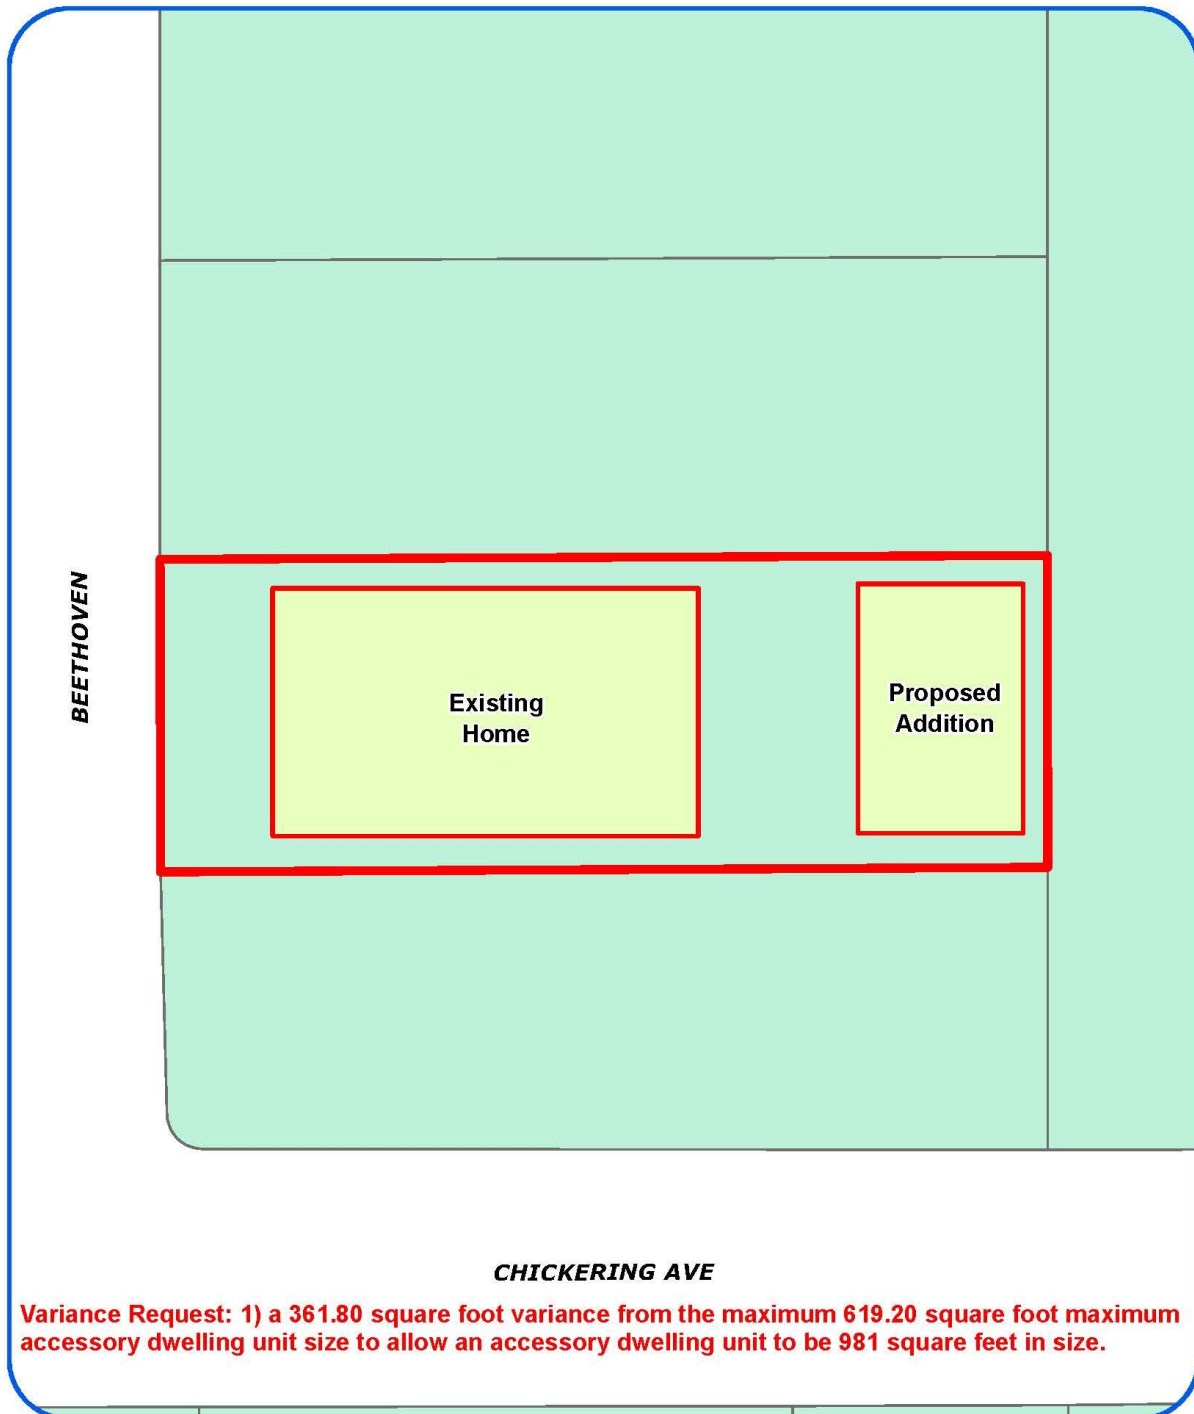

Board of Adjustment
Plot Plan for
Case No A-16-102



"NOT TO SCALE,
FOR ILLUSTRATIVE PURPOSES ONLY"
Council District: 3

190 Beethoven

Development Services Department
City of San Antonio

Attachment 2
Plot Plan (continued)



Board of Adjustment
Plot Plan for
Case No A-16-102



"NOT TO SCALE,
FOR ILLUSTRATIVE PURPOSES ONLY"
Council District: 3

190 Beethoven

Development Services Department
City of San Antonio

[illegible]

Attachment 4 – Photos
Subject Property – 190 Beethoven Street



Existing garage, proposed ADU to be built on second story



ADU meets setbacks

