



Attachment 1 Notification Plan

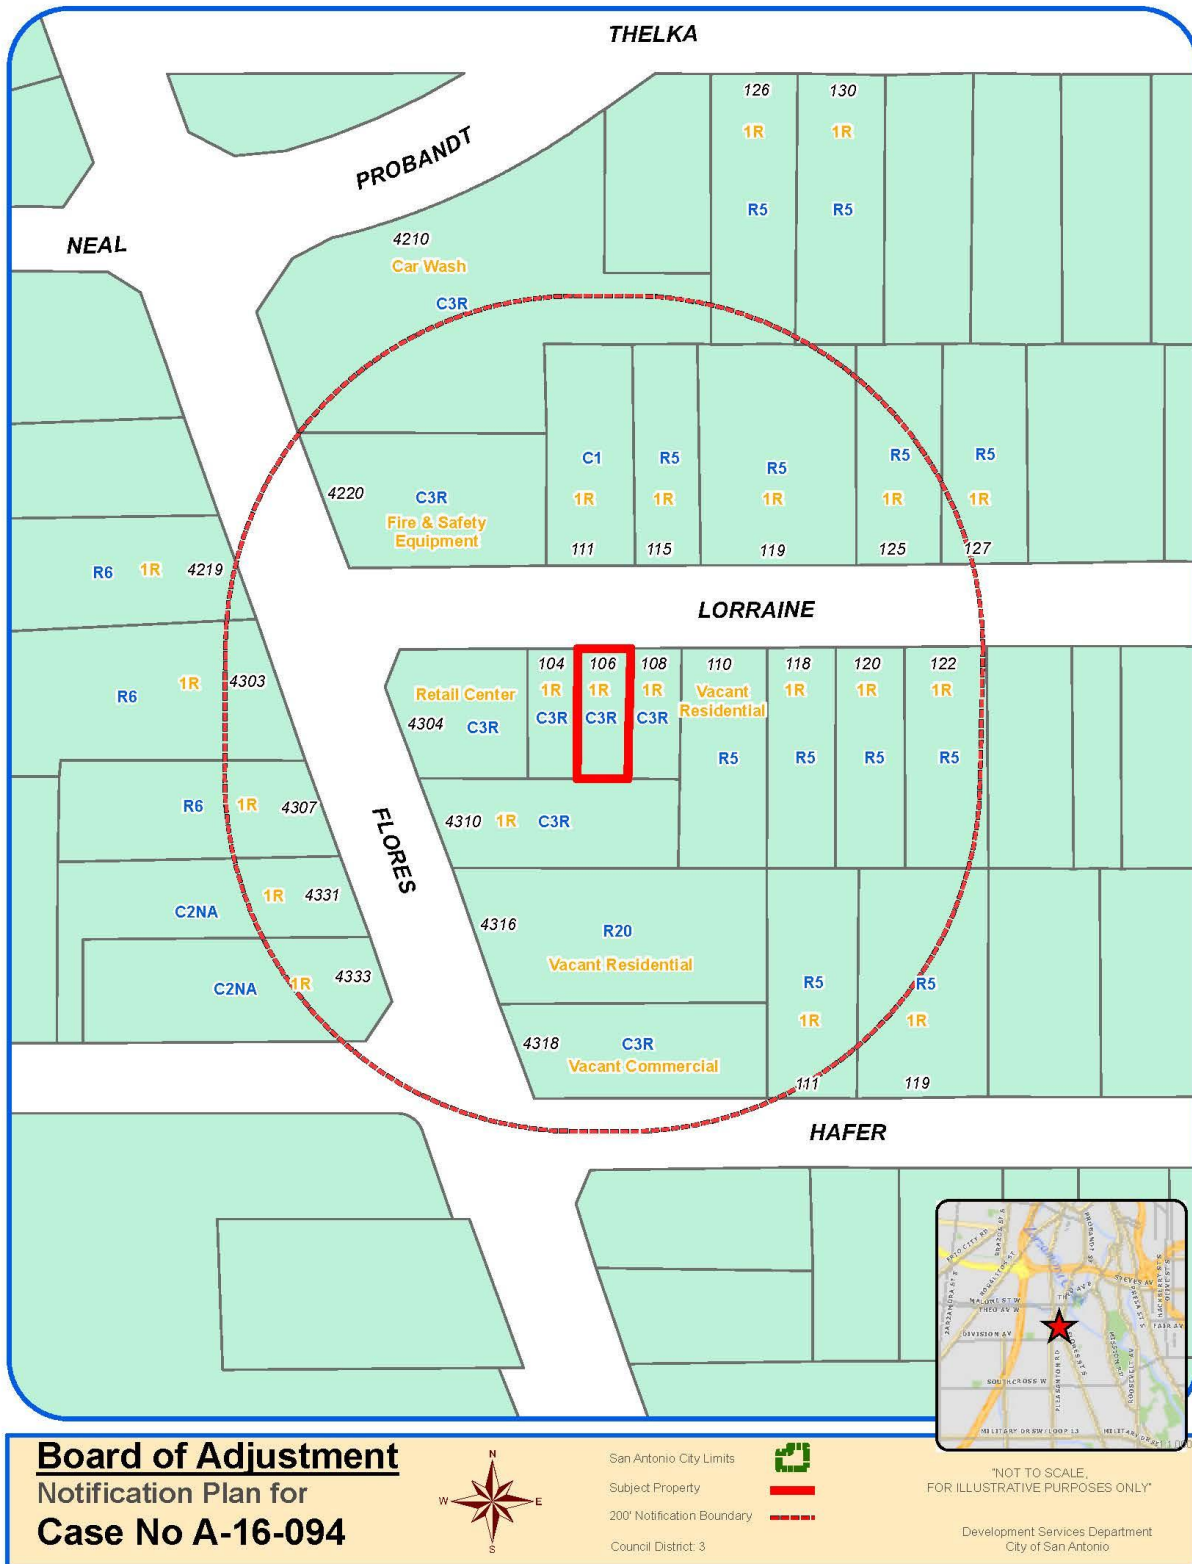

Attachment 1 Notification Plan (continued)



**Attachment 2
Plot Plan**

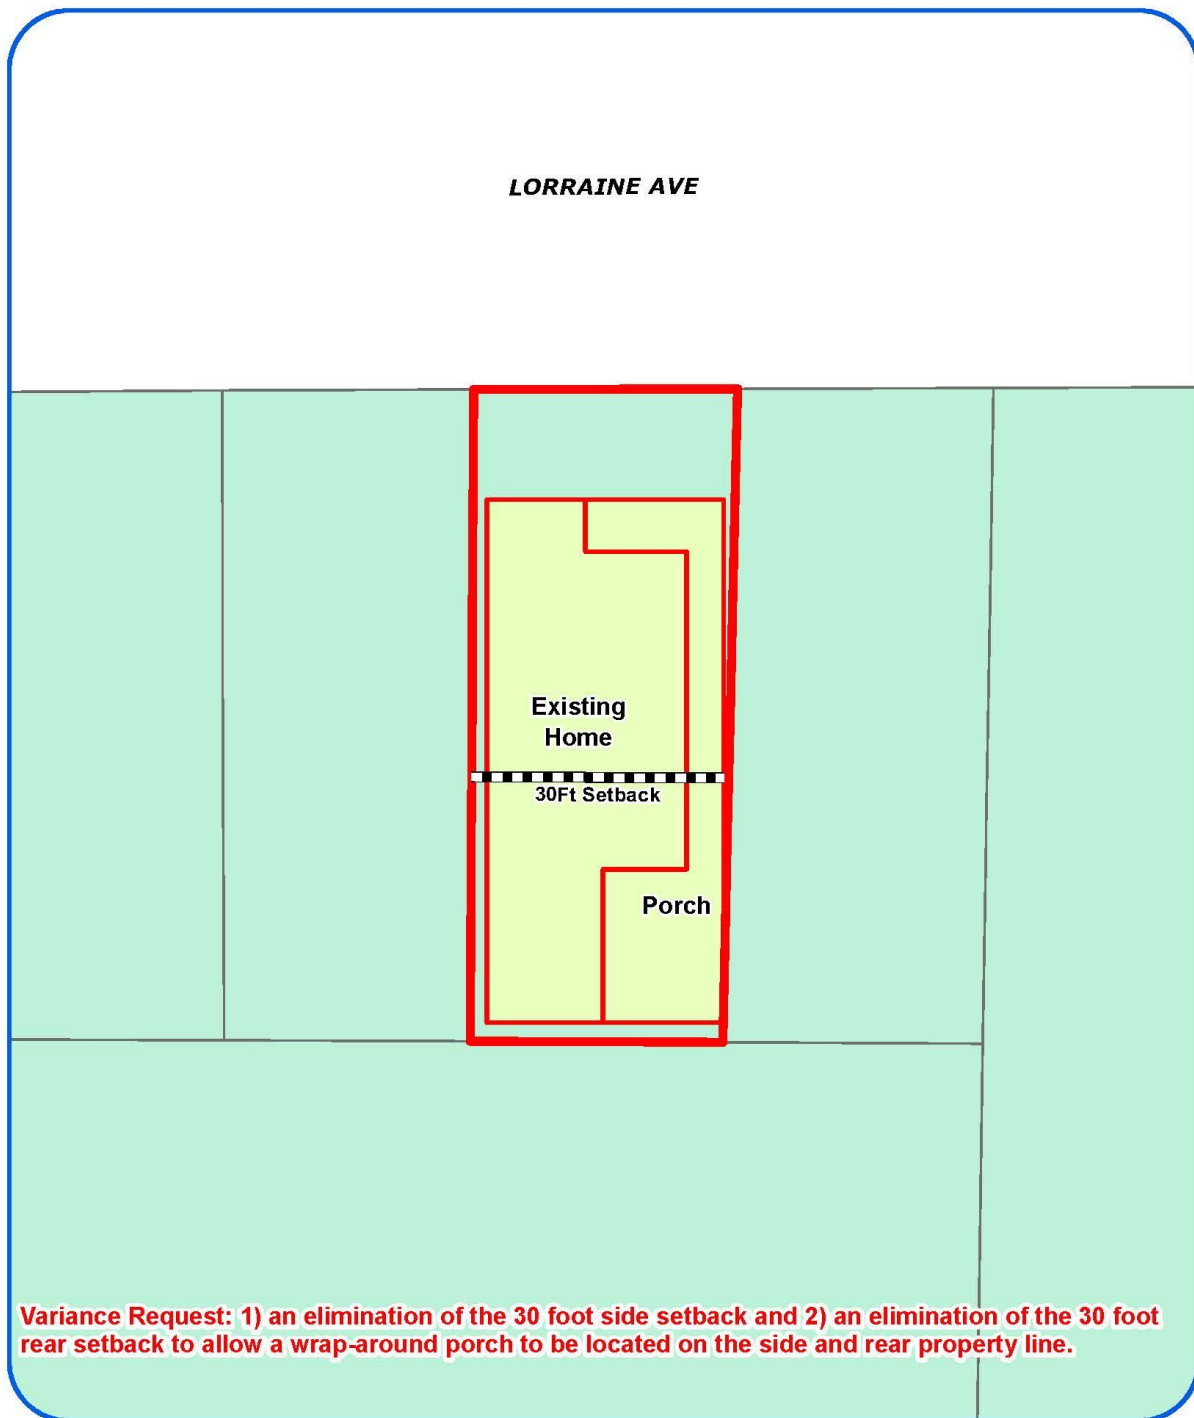

Variance Request: 1) an elimination of the 30 foot side setback and 2) an elimination of the 30 foot rear setback to allow a wrap-around porch to be located on the side and rear property line.

Board of Adjustment
Plot Plan for
Case No A-16-094



"NOT TO SCALE,
FOR ILLUSTRATIVE PURPOSES ONLY"
Council District: 3

210 Barrett Ave

Development Services Department
City of San Antonio

Attachment 2
Plot Plan (continued)



Board of Adjustment
Plot Plan for
Case No A-16-094




"NOT TO SCALE,
FOR ILLUSTRATIVE PURPOSES ONLY"
Council District: 3

210 Barrett Ave

Deane Koppert Services Department
City of San Antonio

Attachment 3
Applicant's Site Plan

106 LORRAINE AVE

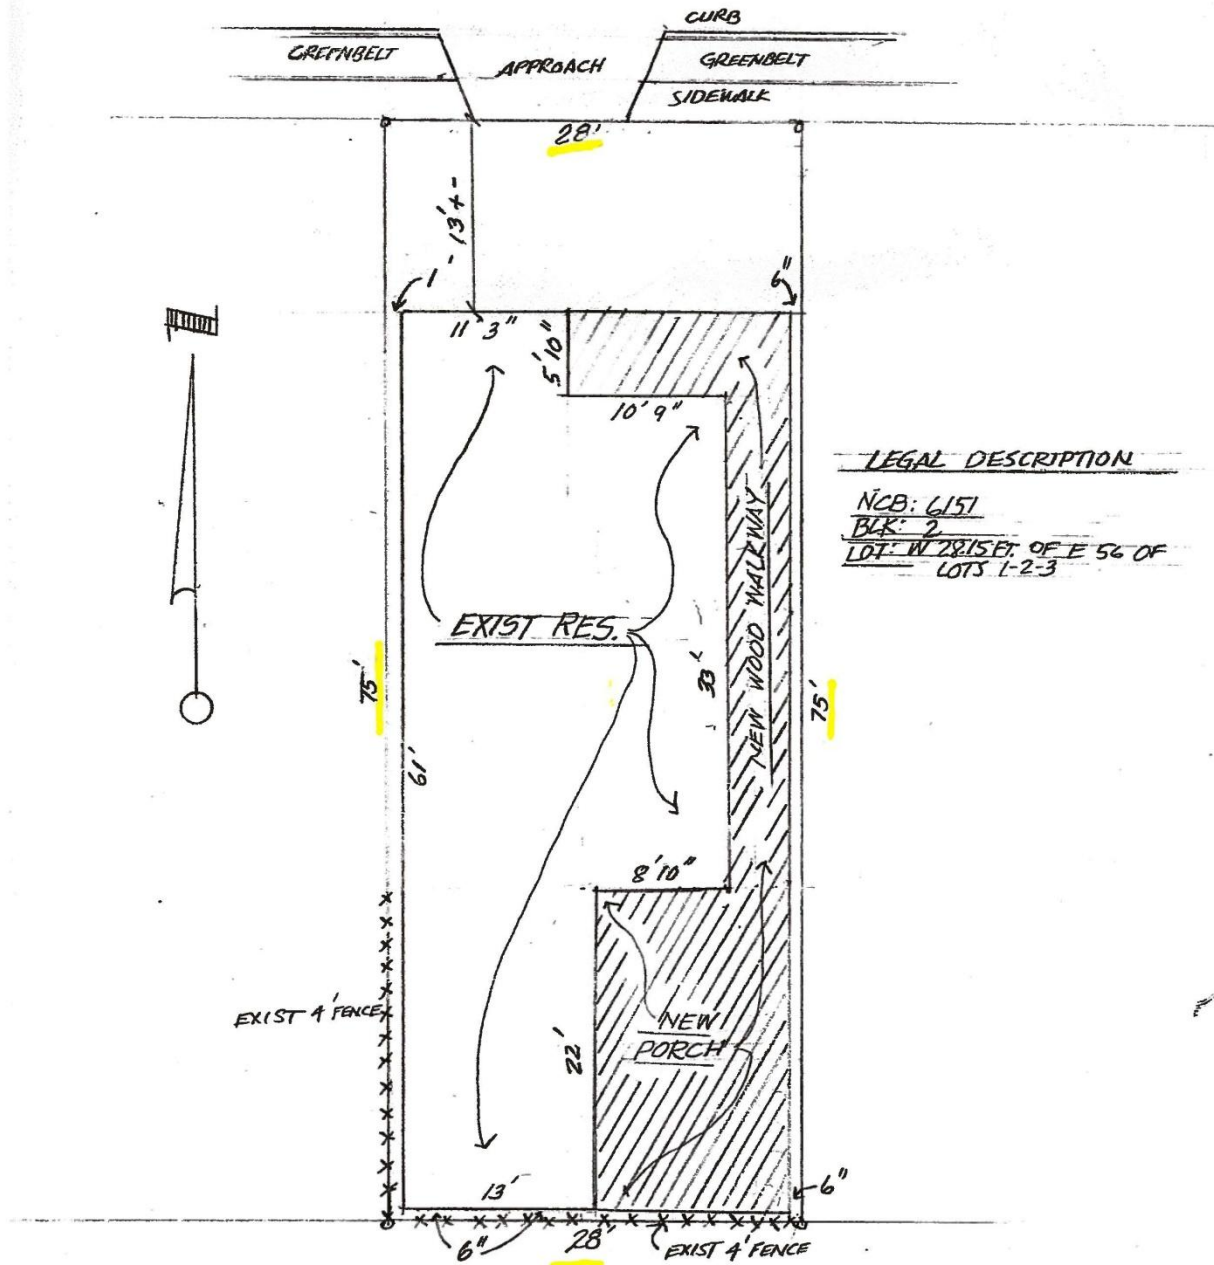

SITE PLAN 1" = 10'

Attachment 4 – Photos
Subject Property – 106 Lorraine



