


Attachment 1 Notification Plan



Attachment 1 Notification Plan (continued)

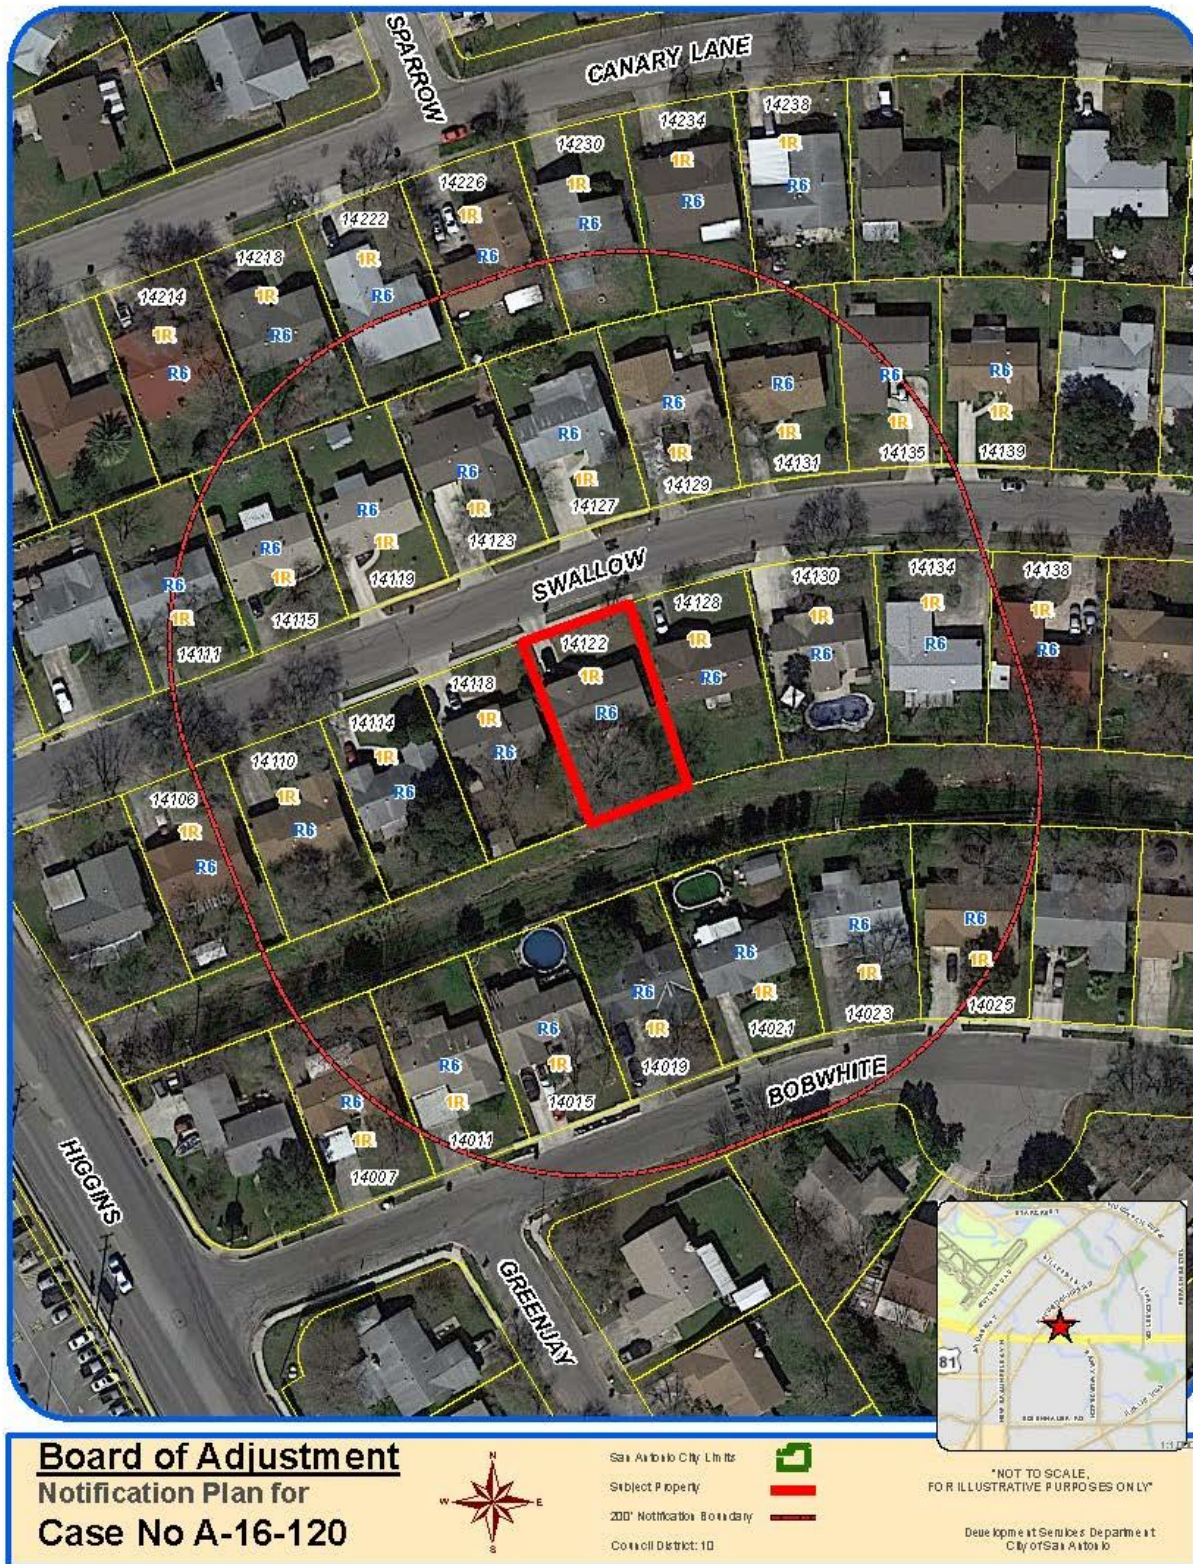

**Attachment 2
Plot Plan**



Board of Adjustment
Plot Plan for
Case No A-16-120




"NOT TO SCALE,
FOR ILLUSTRATIVE PURPOSES ONLY"
Council District: 10

14122 Swallow Dr

Development Services Department
City of San Antonio

Attachment 2
Plot Plan (continued)

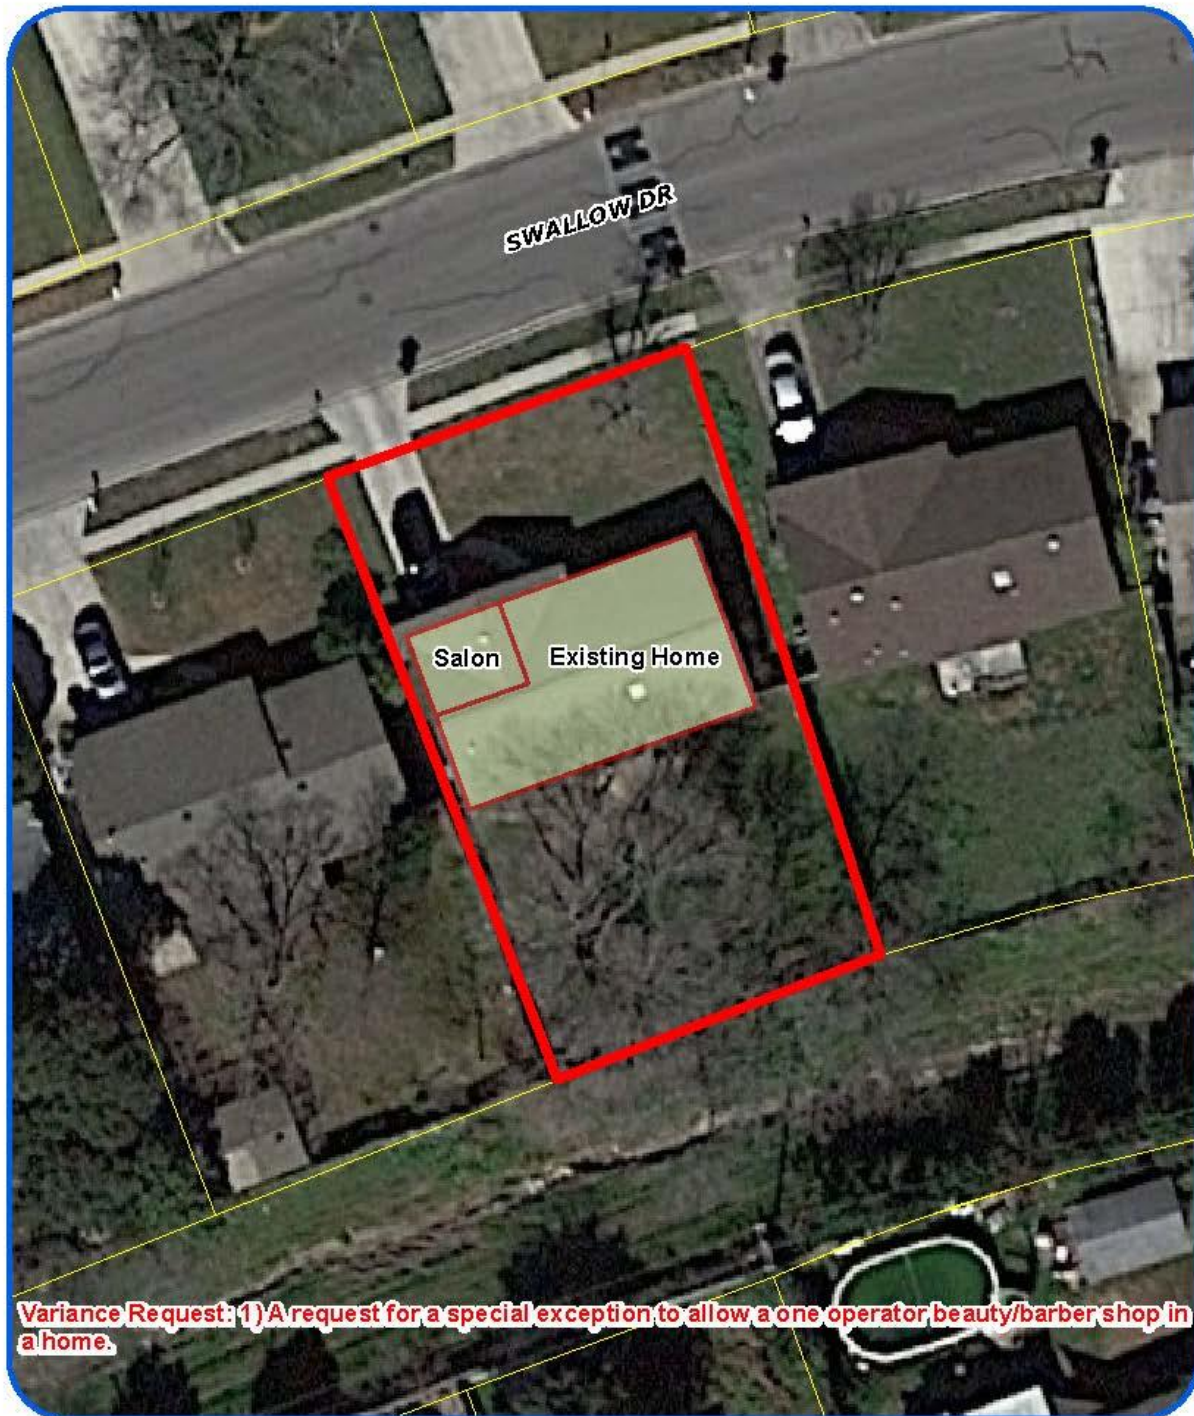

Board of Adjustment
Plot Plan for
Case No A-16-120




"NOT TO SCALE,
FOR ILLUSTRATIVE PURPOSES ONLY"
Council District: 10

14122 Swallow Dr

Design & Planning Services Department
City of San Antonio

Attachment 3 Applicant's Site Plan

FLOOR PLAN

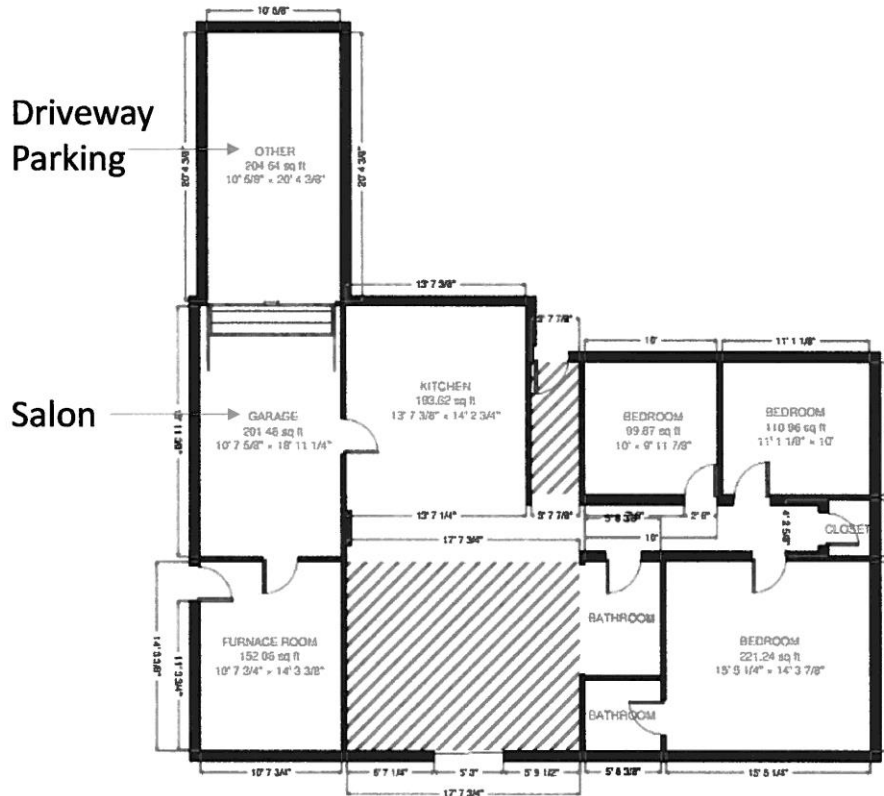

0' 4' 8' 12' 16' 20'
1:126

THIS FLOOR PLAN IS PROVIDED WITHOUT WARRANTY OF ANY KIND. SEE SUPPLEMENTAL DISCLOSURE ANY WARRANTY INCLUDING WITHOUT LIMITATION, SATISFACTORY QUALITY ACCURACY OF DIMENSIONS

Plan 1

14122 Swallow Dr, San Antonio, Texas, United States 78217



2016-06-13

1074 sq ft

1 Floor

9 Rooms

3 Bedrooms

2 Bathrooms

Attachment 4 – Photos
14122 Swallow Drive – Subject Property



Swallow Drive Streetscape



Swallow Drive Streetscape



Swallow Drive Streetscape

