

**Board of Adjustment  
Notification Plan for  
Case No A-16-122**

San Antonio City Limits  
Subject Property  
200' Notification Boundary  
Council District: 1

"NOT TO SCALE,  
FOR ILLUSTRATIVE PURPOSES ONLY"

Development Services Department  
City of San Antonio




[illegible]

\*NOT TO SCALE,  
FOR ILLUSTRATIVE PURPOSES ONLY\*

Development Services Department  
City of San Antonio



Attachment 2  
Plot Plan

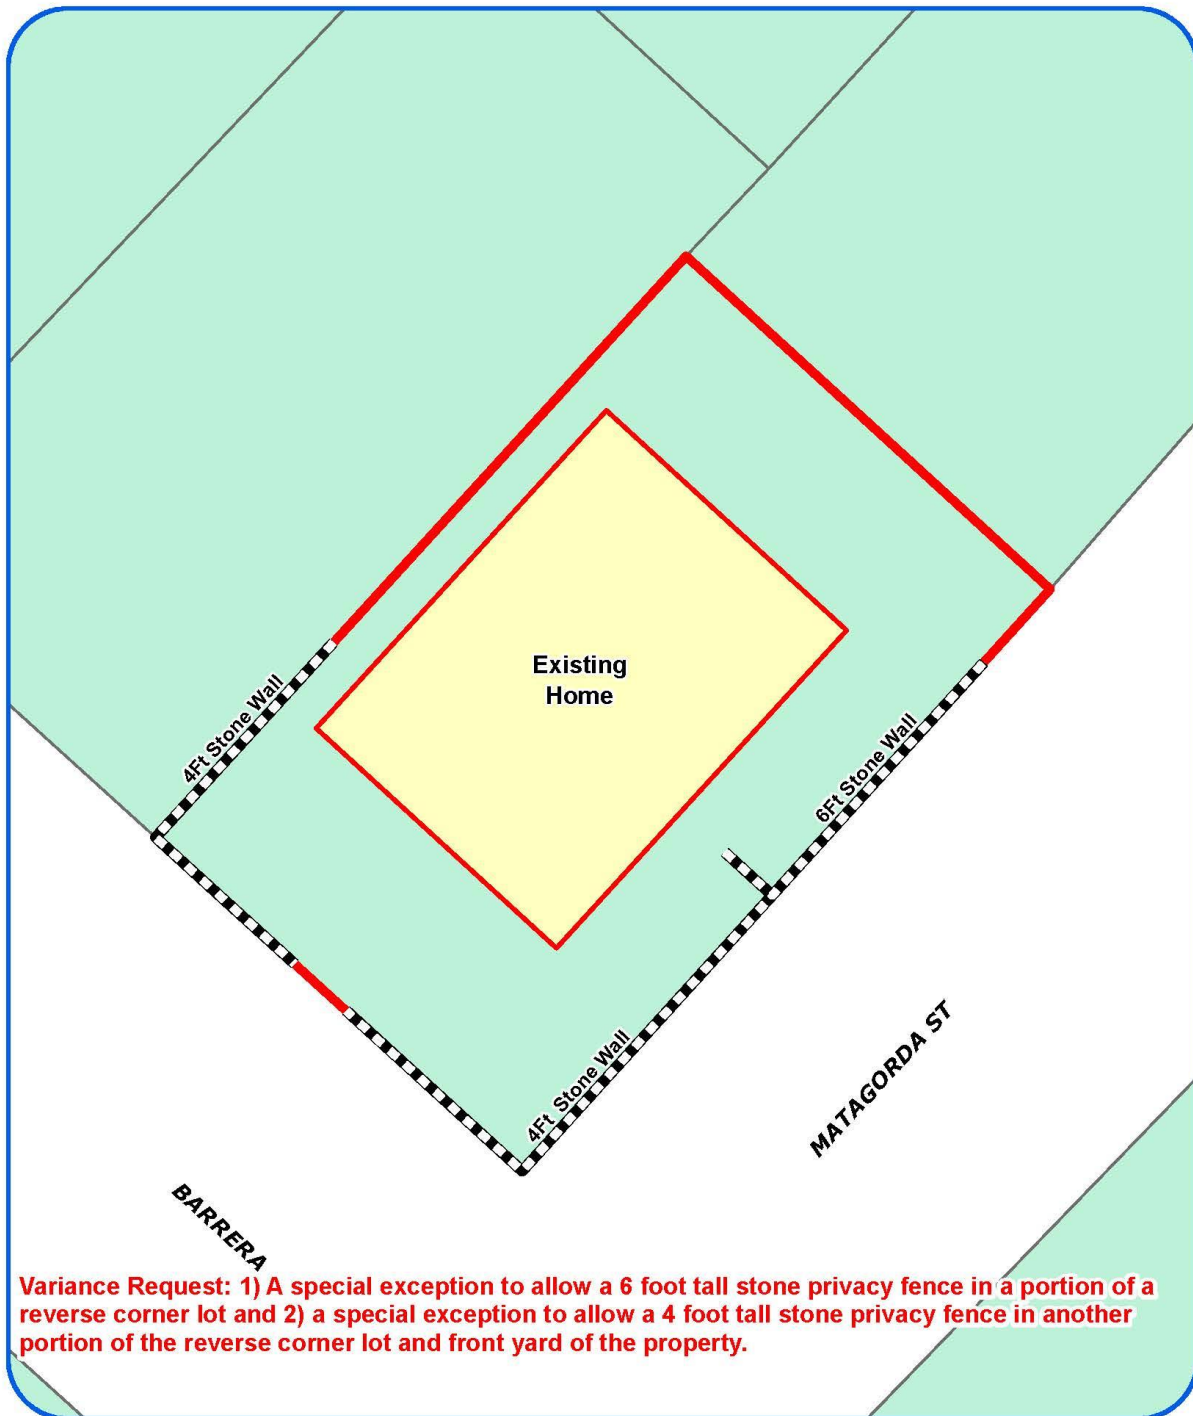

**Board of Adjustment**  
Plot Plan for  
**Case No A-16-122**



"NOT TO SCALE,  
FOR ILLUSTRATIVE PURPOSES ONLY"  
Council District: 1

**129 Barrera St**

Development Services Department  
City of San Antonio

Attachment 2  
Plot Plan (continued)



**Board of Adjustment**  
Plot Plan for  
Case No A-16-122




"NOT TO SCALE,  
FOR ILLUSTRATIVE PURPOSES ONLY"  
Council District: 1

129 Barrera St

Design & Services Department  
City of San Antonio

Attachment 3  
Applicant's Site Plan

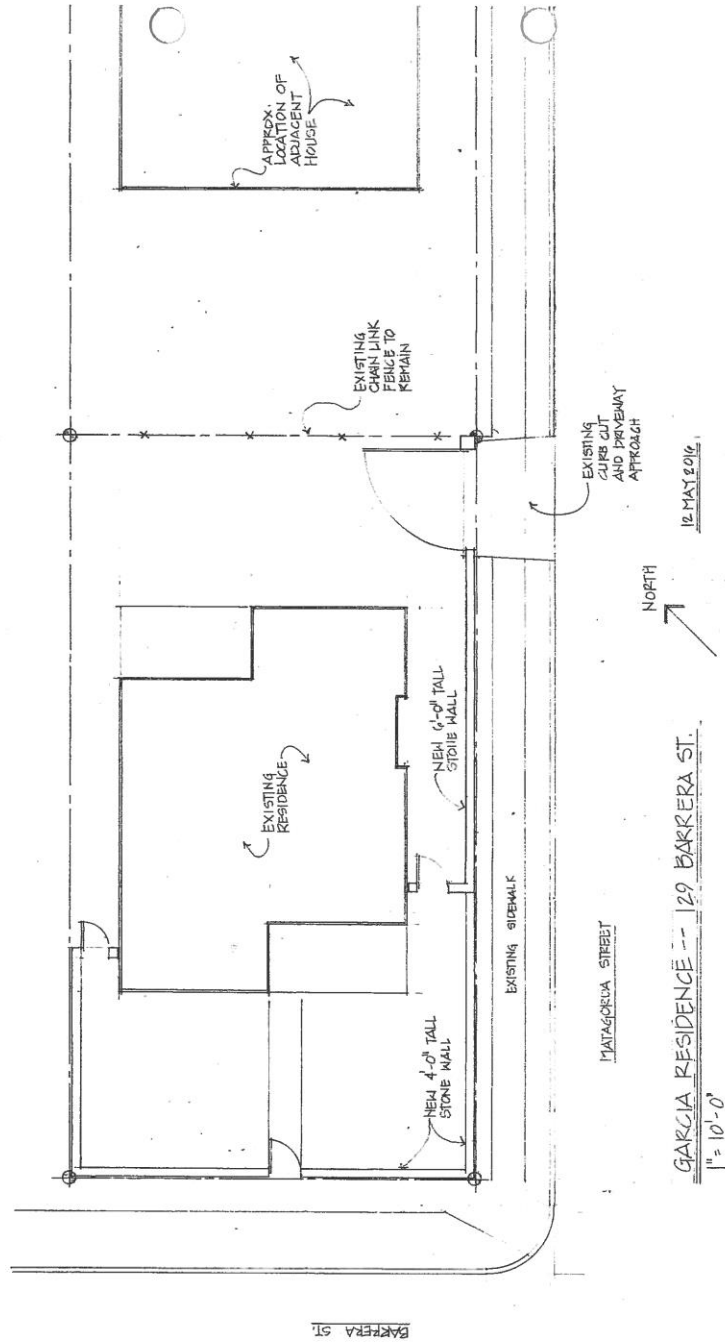



**Attachment 4 – Photos**  
**Subject Property – 129 Barrera**



**Subject Property – Side Yard**





**Neighboring Property**



**Neighboring Property**

