




Attachment 1 Notification Plan

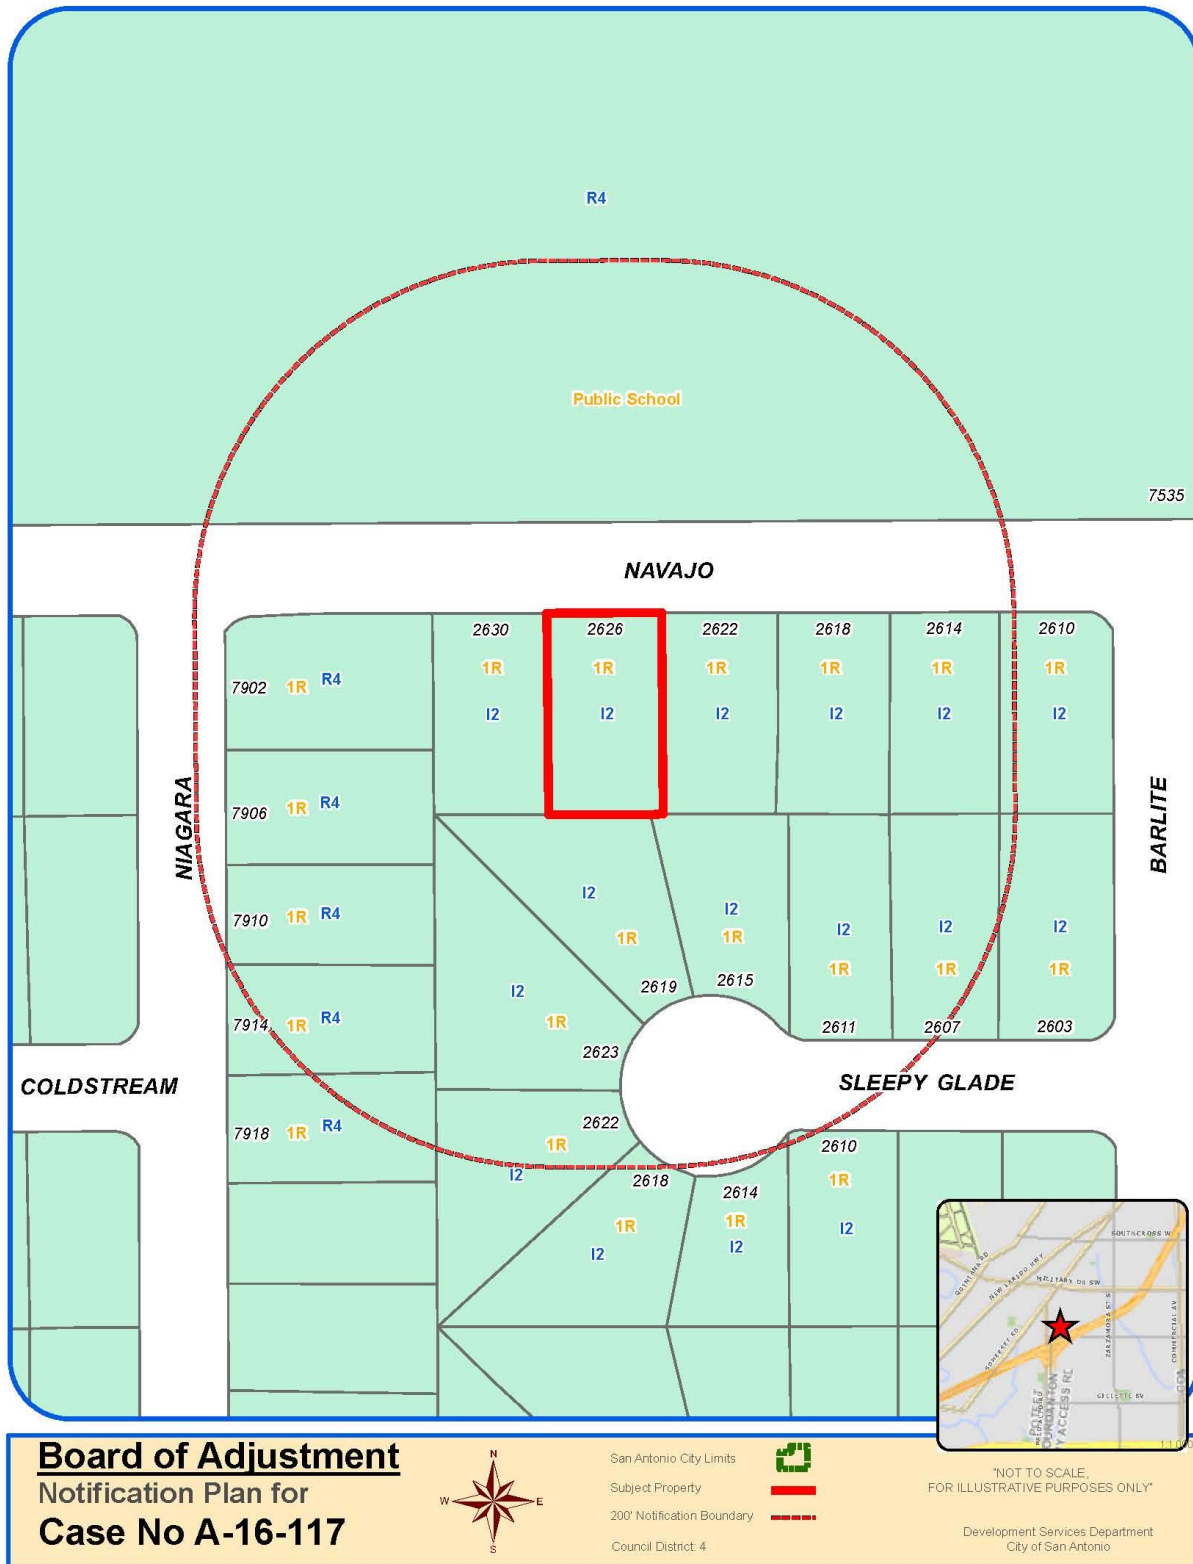

Attachment 1 **Notification Plan (continued)**

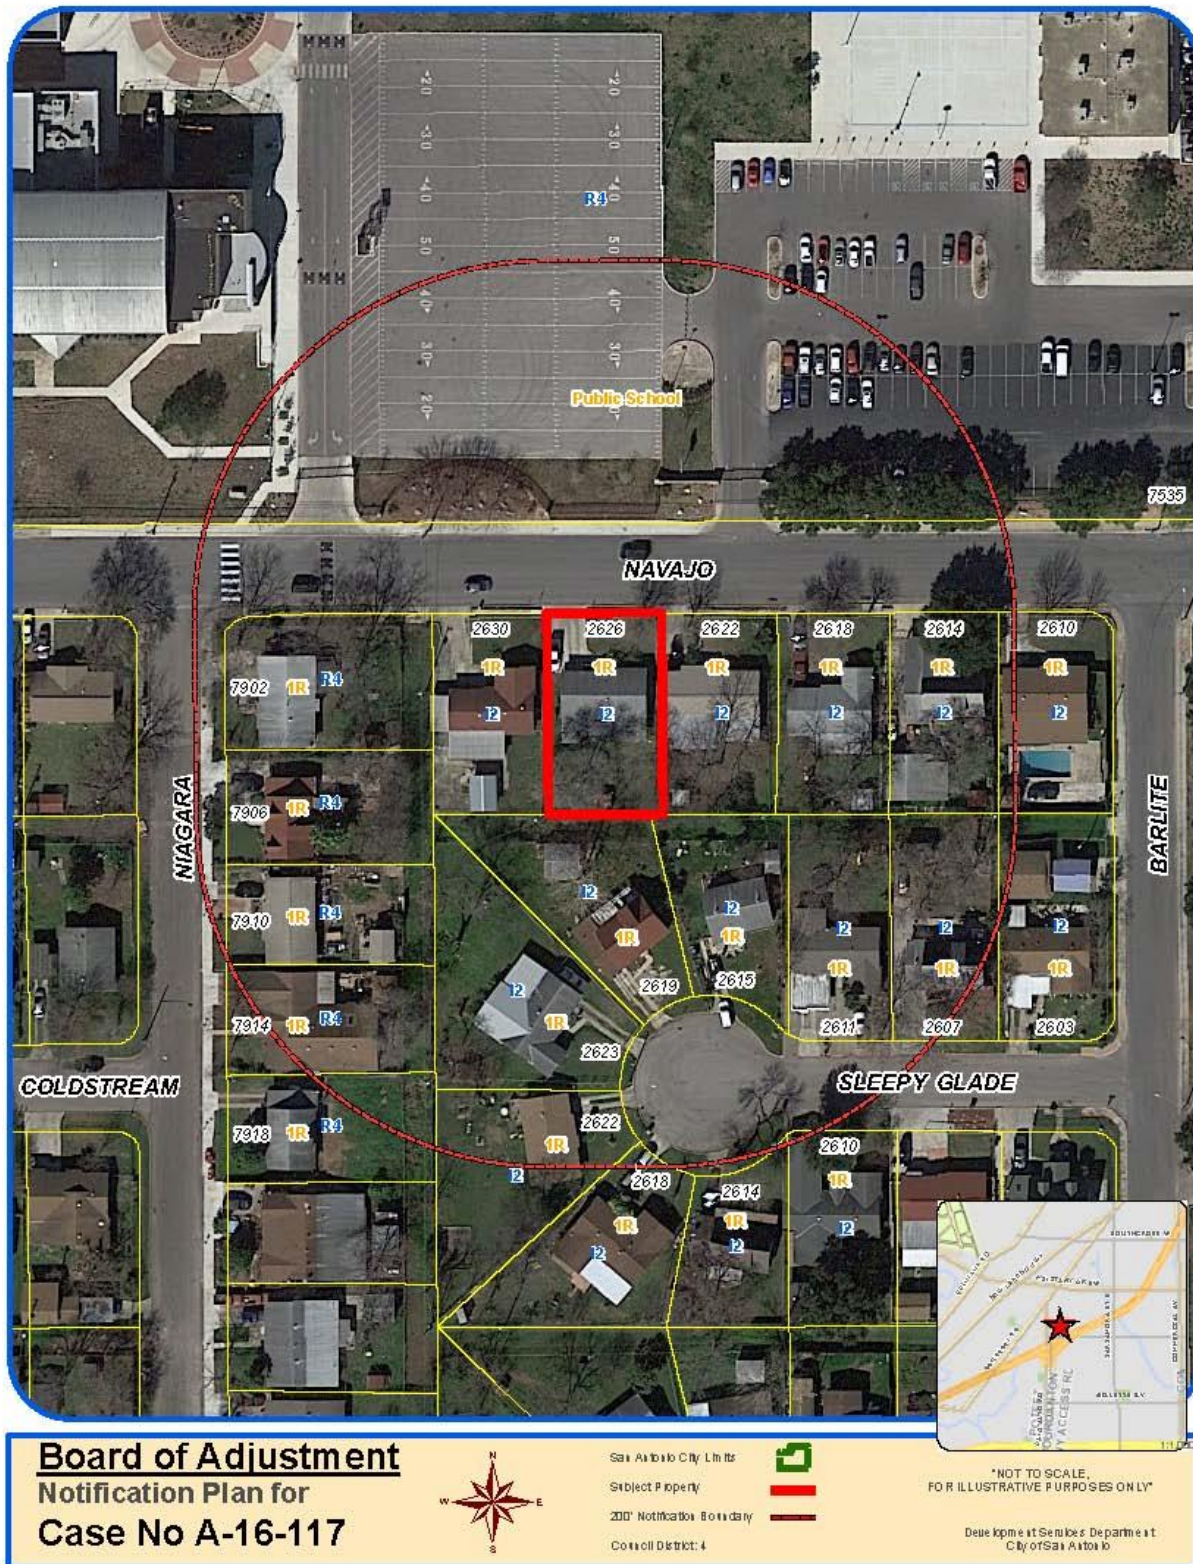

Attachment 2
Plot Plan

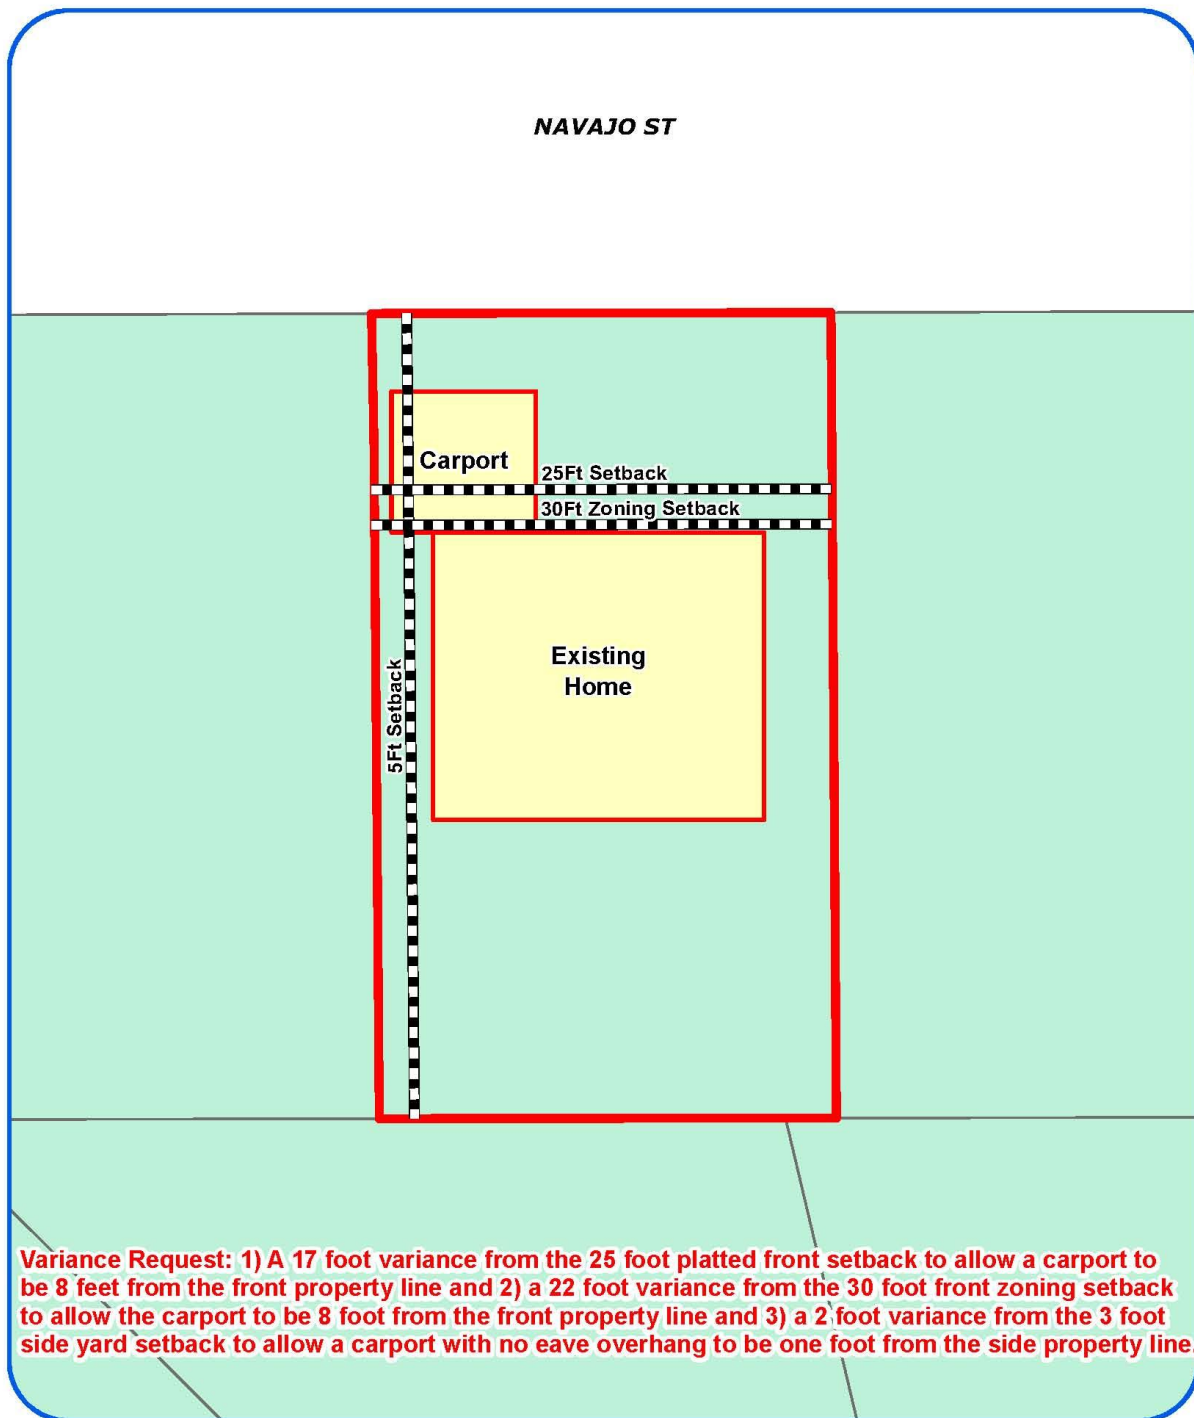

Board of Adjustment
Plot Plan for
Case No A-16-117




"NOT TO SCALE,
FOR ILLUSTRATIVE PURPOSES ONLY"
Council District: 4

2626 Navajo St

Development Services Department
City of San Antonio

Attachment 2
Plot Plan (continued)

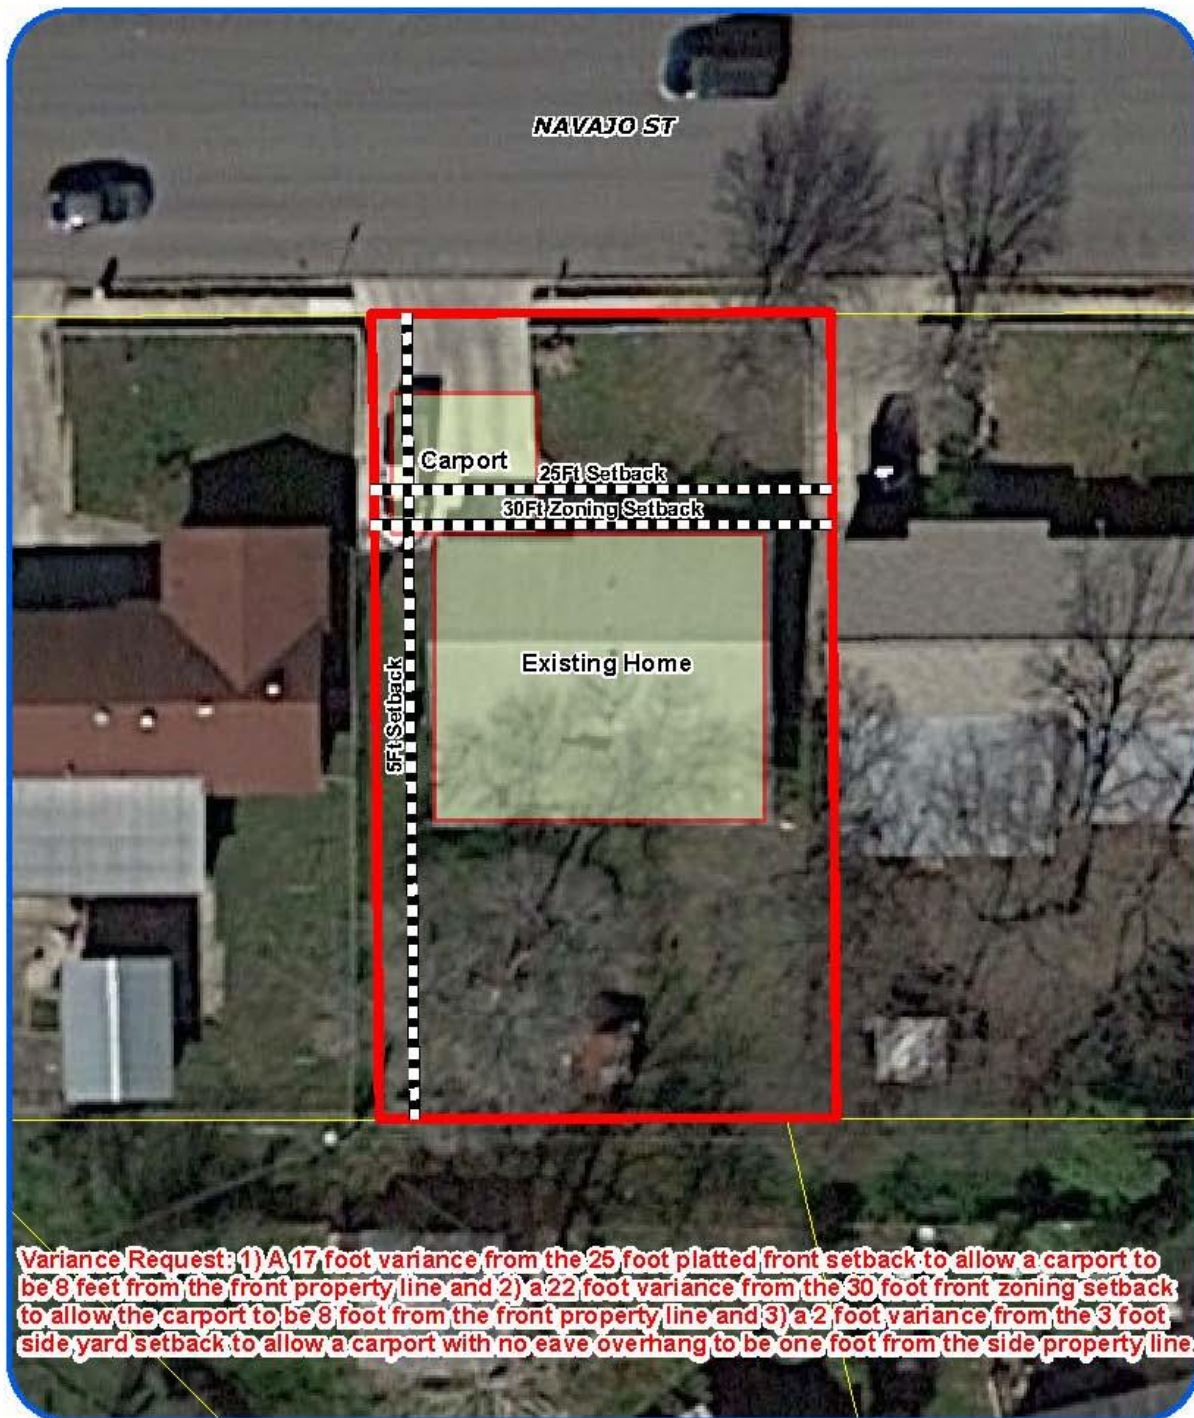

Board of Adjustment
Plot Plan for
Case No A-16-117



"NOT TO SCALE,
FOR ILLUSTRATIVE PURPOSES ONLY"
Council District: 4


2626 Navajo St

Deputy Mayor at Services Department
City of San Antonio

**Attachment 3
Applicant's Site Plan**

**PLOT PLAN
FOR BUILDING PERMITS**

Address: 2626 NAVAJO ST. Lot: _____ Block: _____ NCB: _____

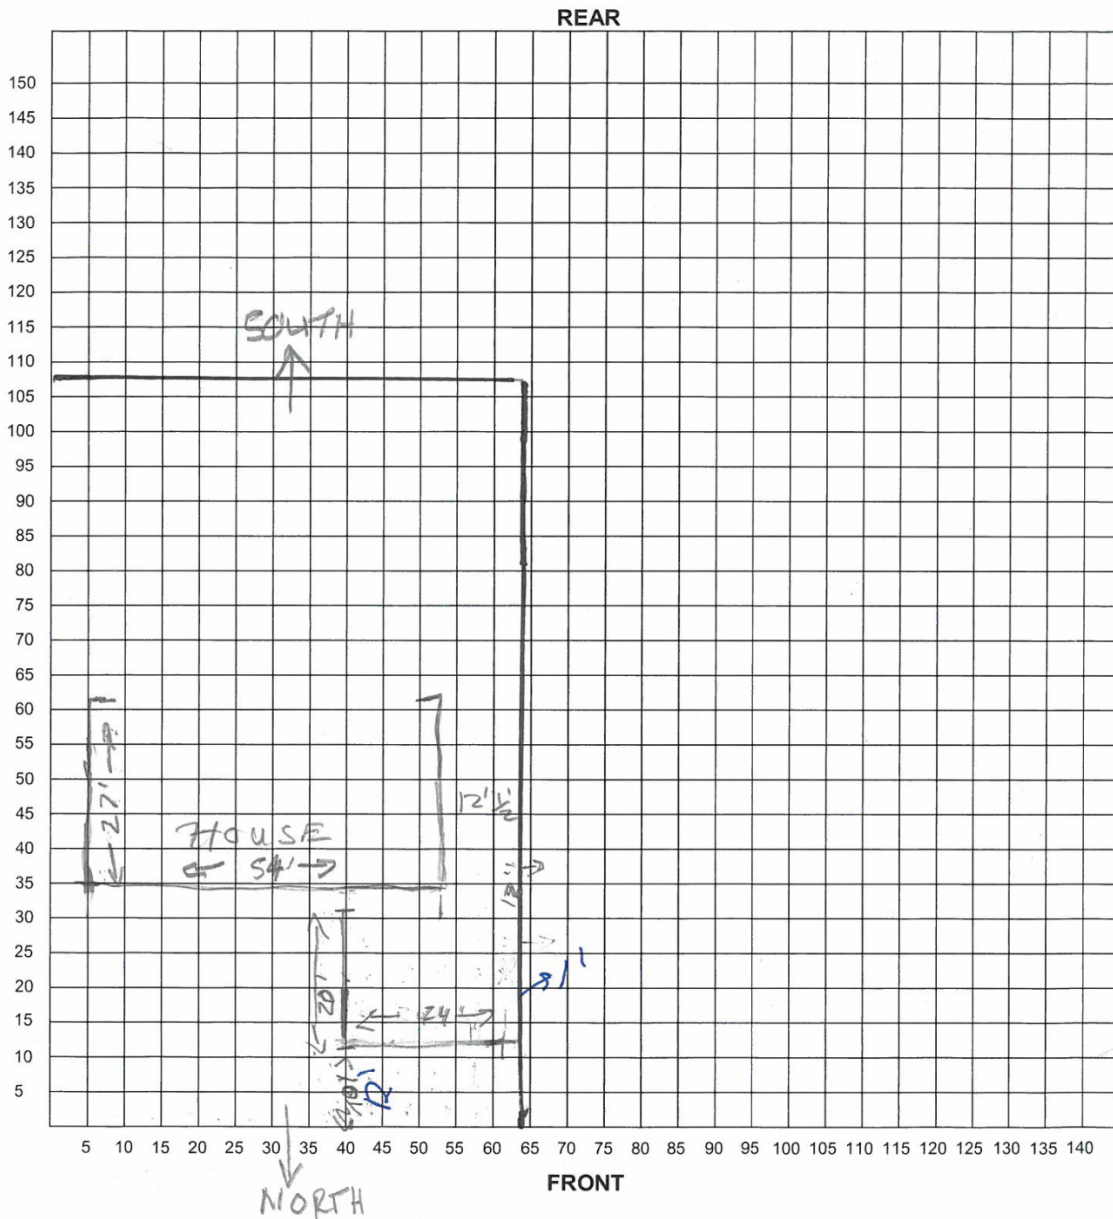


I certify that the above plot plan shows all improvements on this property and that there will be no construction over easements. I also certify that I will build in compliance with the UDC and the 2015 IRC.

Date: 5-11-2016 Signature of Applicant: Rodolfo Z. Lugo

Attachment 4 – Photos
Subject Property – 2626 Navajo Street



Carport

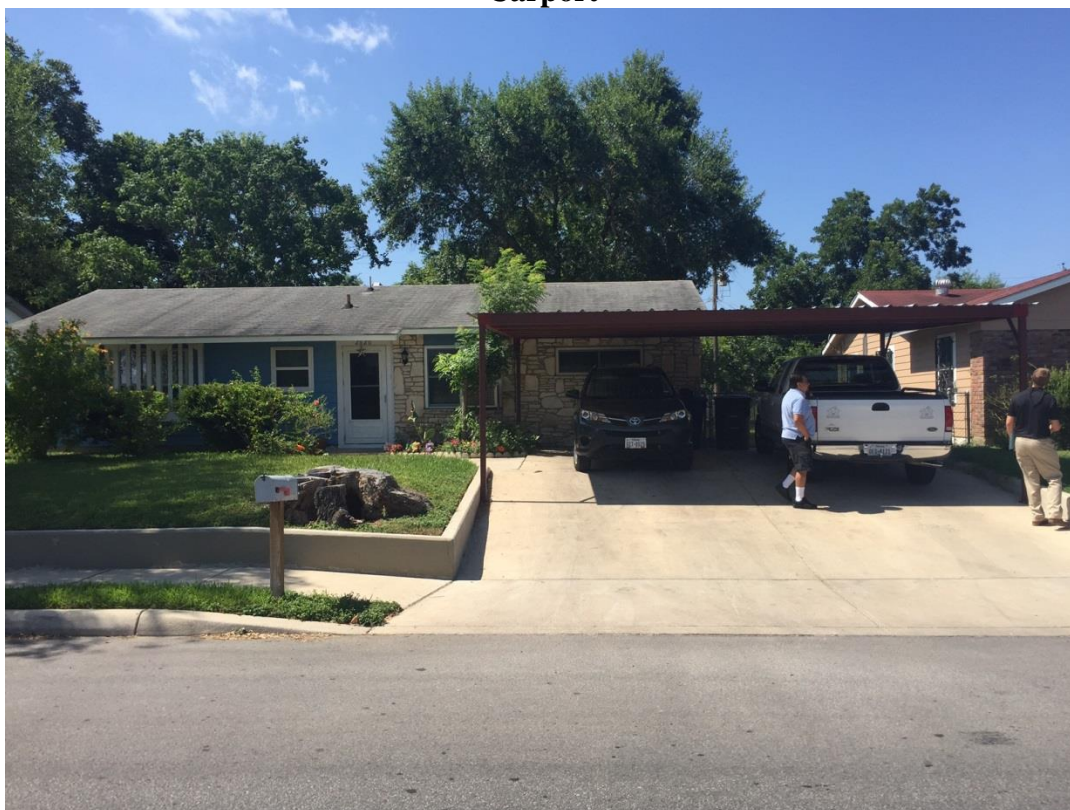

Carport does not drain onto neighboring lot

