


# Attachment 1 Notification Plan

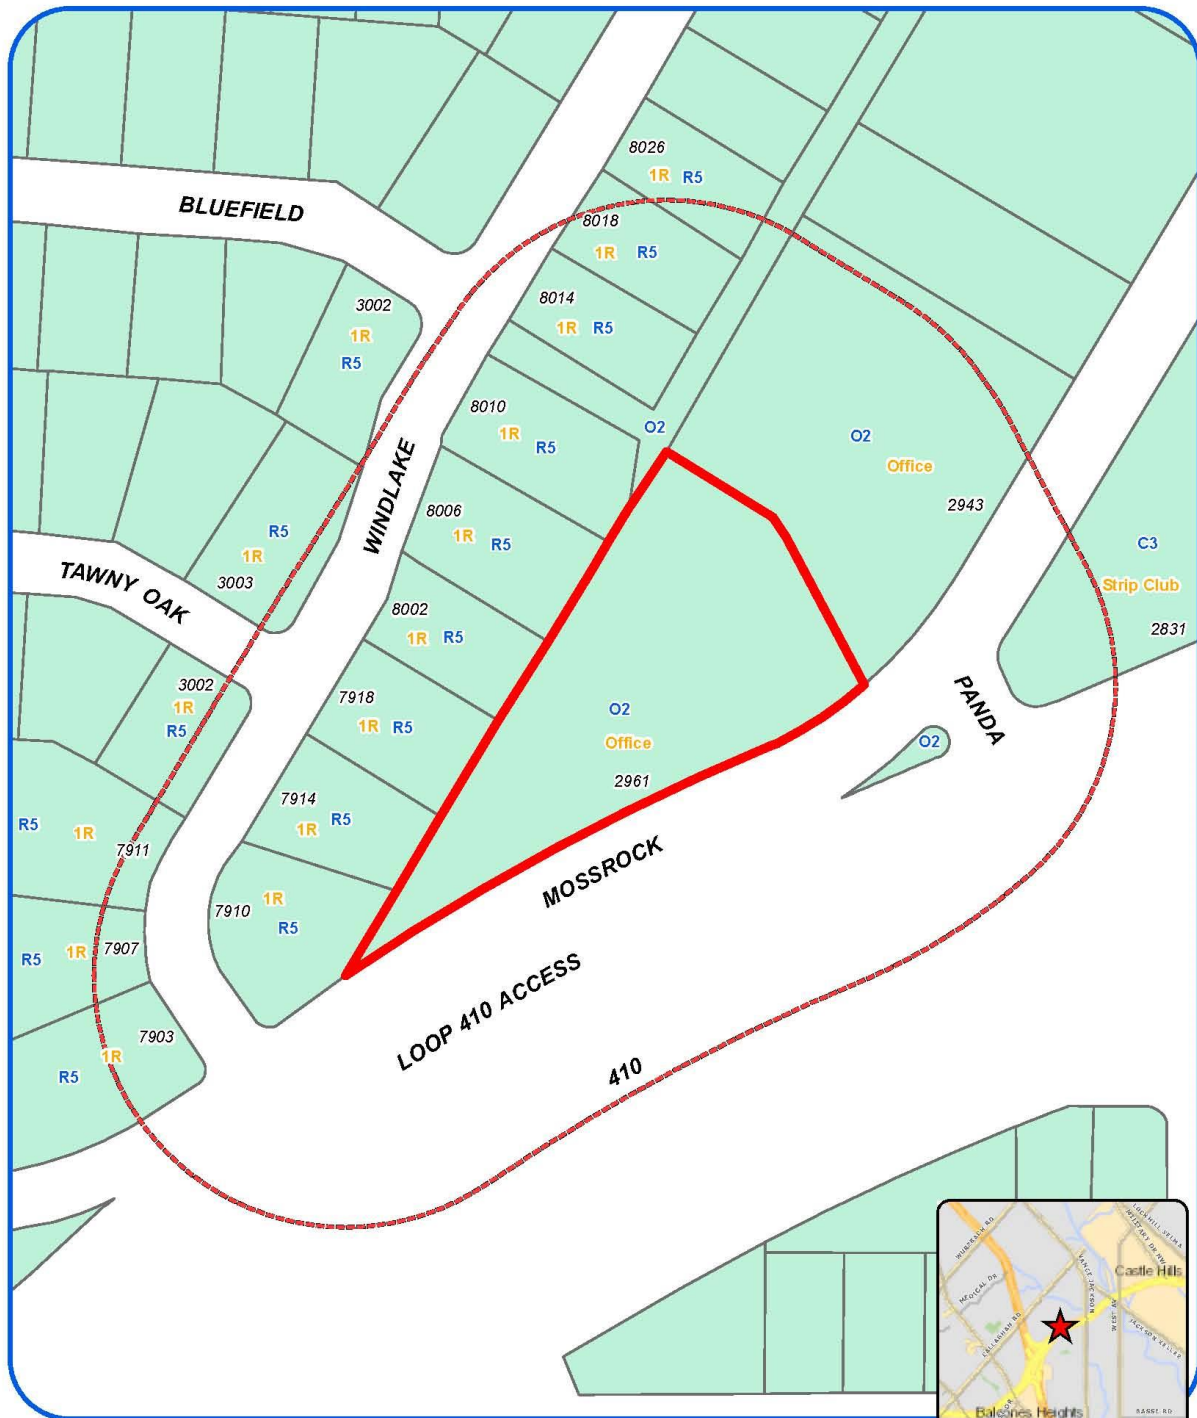

## Board of Adjustment Notification Plan for Case No A-16-121



San Antonio City Limits

Subject Property

200' Notification Boundary

Council District: 1



"NOT TO SCALE,  
FOR ILLUSTRATIVE PURPOSES ONLY"

Development Services Department  
City of San Antonio

# **Attachment 1** **Notification Plan (continued)**



## **Board of Adjustment** **Notification Plan for** **Case No A-16-121**



San Antonio City Limits  
 Subject Property  
 200' Notification Boundary  
 Council District: 1



\*NOT TO SCALE,  
 FOR ILLUSTRATIVE PURPOSES ONLY\*

Dee Kopmeit Services Department  
 City of San Antonio



Attachment 2  
Plot Plan



**Board of Adjustment**  
Plot Plan for  
**Case No A-16-121**



"NOT TO SCALE,  
FOR ILLUSTRATIVE PURPOSES ONLY"  
Council District: 1

2961 Mossrock Dr

Development Services Department  
City of San Antonio

Attachment 2  
Plot Plan (continued)



**Board of Adjustment**  
Plot Plan for  
Case No A-16-121



"NOT TO SCALE,  
FOR ILLUSTRATIVE PURPOSES ONLY"  
Council District: 1

2961 Mossrock Dr

Design & Planning Services Department  
City of San Antonio



**HEALTH TEXAS**  
EXISTING SIGN  
MEDICAL GROUP OF SAN ANTONIO

10'-0" BANNER  
12'-0" BANNER  
3'-10"  
4"  
15'-0"  
4'-0"  
EXISTING POLE COVER

**HEALTH TEXAS**  
BANNER

**FABRICATE AND INSTALL STEEL FRAME TO EXISTING POLE COVER AS BANNER MOUNT. . .**

**Customer Approval**

Date: \_\_\_\_\_

The undersigned design is the property of the design firm and is loaned to you for your personal use in connection with a project we are planning. It is not to be modified, copied, reproduced, exhibited or shown to anyone outside your company without the written permission of Keller Custom Signs & Design. Of the above, neither we nor our design firm are to collect fees for any and spare time from the customer.

Client Acknowledgment \_\_\_\_\_

All signs are 1/2" aluminum unless specified otherwise.

Scales Rep.: 1/4" = 1'-0"

Dwg #: 81259

**KELLER**  
CUSTOM SIGNS  
12345 Six Fences • San Antonio, TX 78201  
(210) 855-9797 • Fax: (210) 855-9790  
www.kellercustomsigns.com

**HEALTH TEXAS**  
2961 Mostrock  
San Antonio, Texas  
Date: 4.27.16

Sign Design Project For:

**HEALTH TEXAS**  
2961 Mostrock  
San Antonio, Texas  
Date: 4.27.16

**KELLER**  
CUSTOM SIGNS  
12345 Six Fences • San Antonio, TX 78201  
(210) 855-9797 • Fax: (210) 855-9790  
www.kellercustomsigns.com

**Attachment 4 – Photos**  
**Subject Property – 2961 Mossrock Drive**



**Wall sign view could be blocked by landscaping and trees**





## Existing vegetation blocks views

