

[illegible]

Attachment 2
Plot Plan



Board of Adjustment
Plot Plan for
Case No A-16-115




"NOT TO SCALE,
FOR ILLUSTRATIVE PURPOSES ONLY"
Council District: 2

922 North Pine St

Development Services Department
City of San Antonio

Attachment 2
Plot Plan (continued)

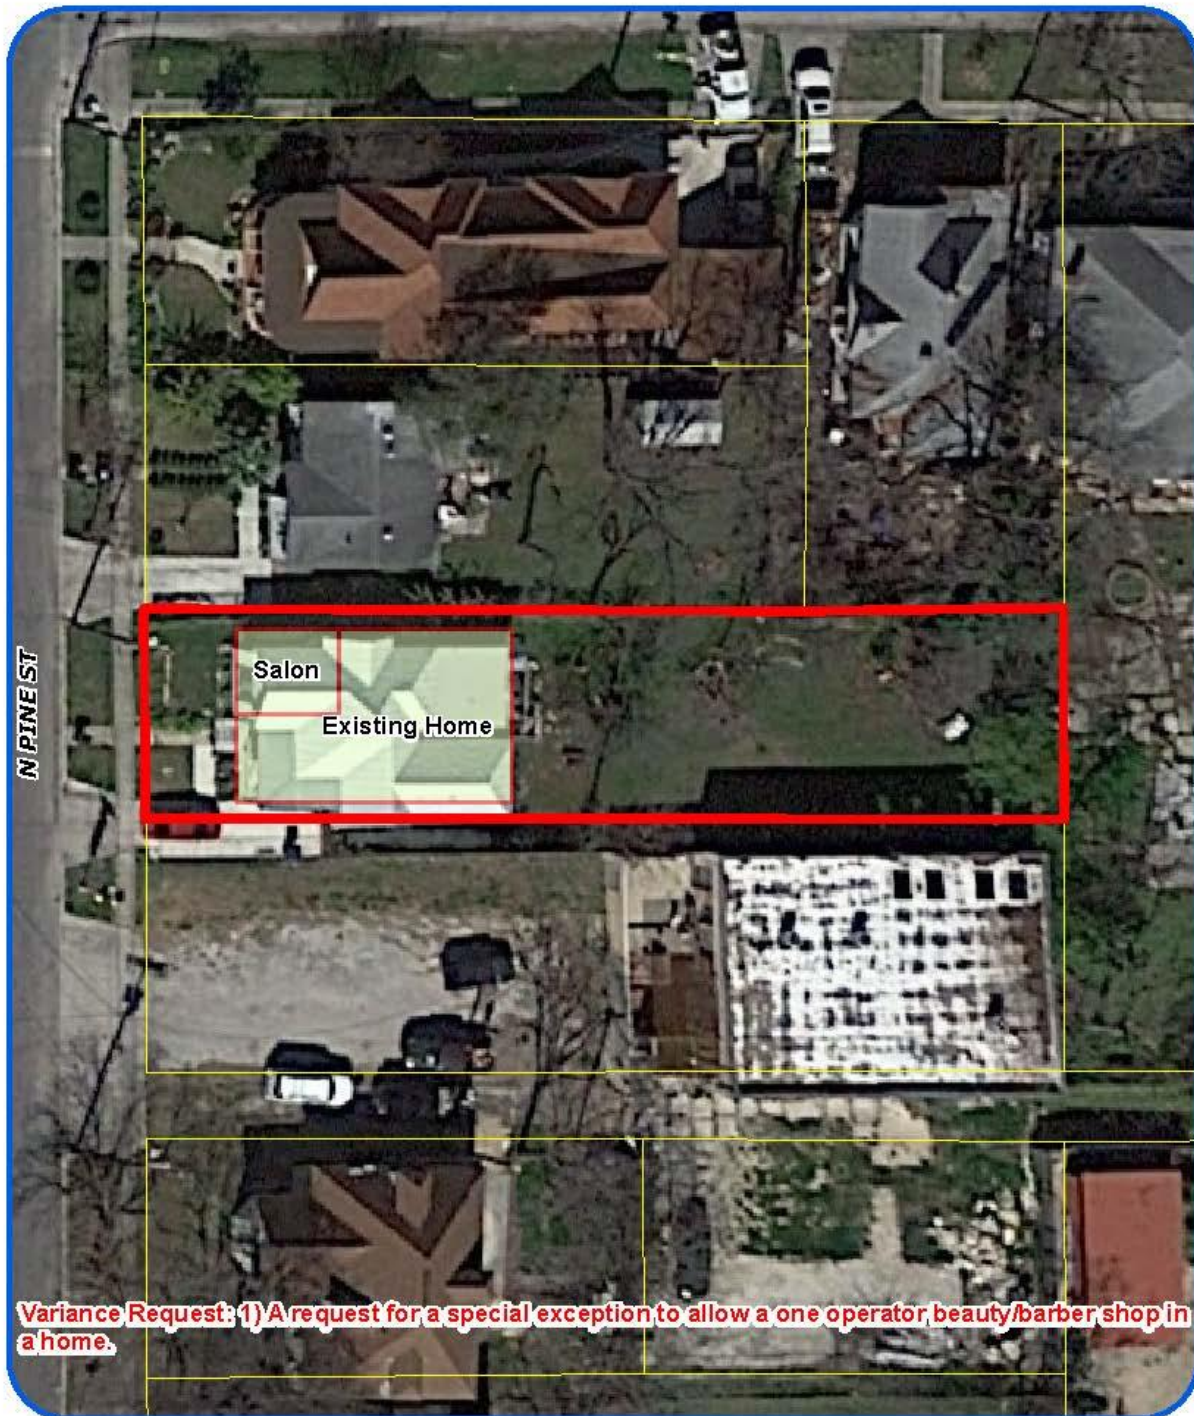

Board of Adjustment
Plot Plan for
Case No A-16-115




"NOT TO SCALE,
FOR ILLUSTRATIVE PURPOSES ONLY"
Council District: 2

922 North Pine St

Development Services Department
City of San Antonio

Attachment 3
Applicant's Site Plan

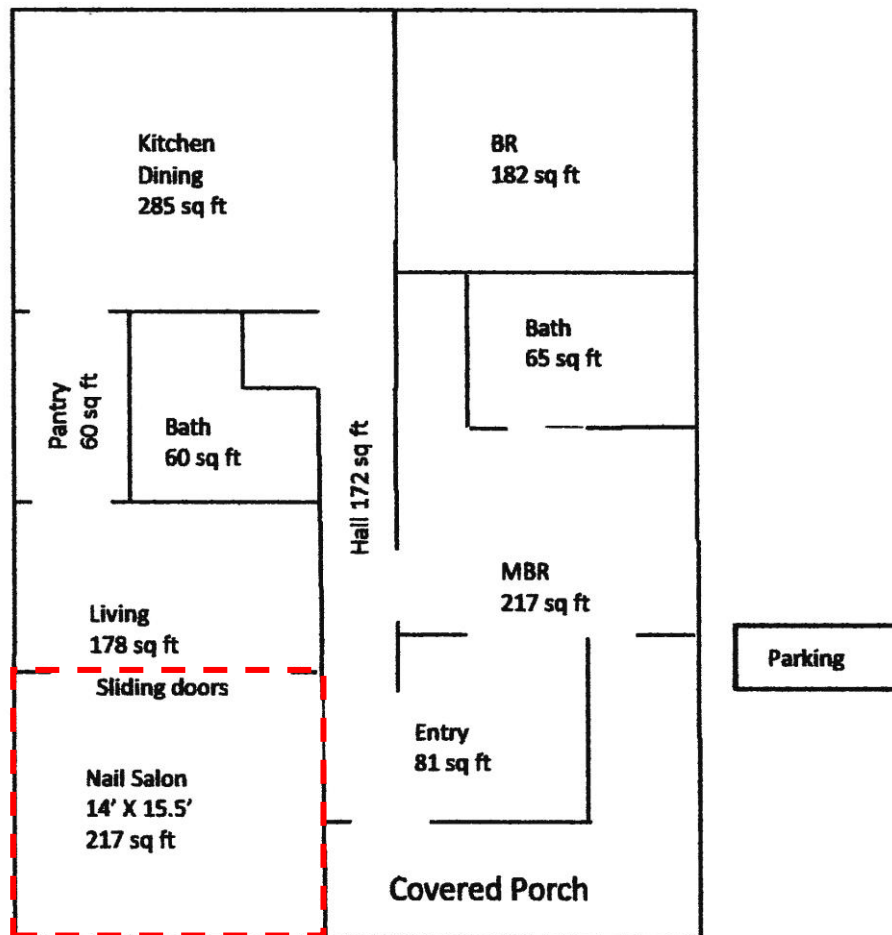

← North —

922 N Pine St

Attachment 4 – Photos
Subject Property – 922 North Pine Street



North Pine Street Streetscape



North Pine Street Streetscape



North Pine Street

