



Attachment 1 Notification Plan (continued)

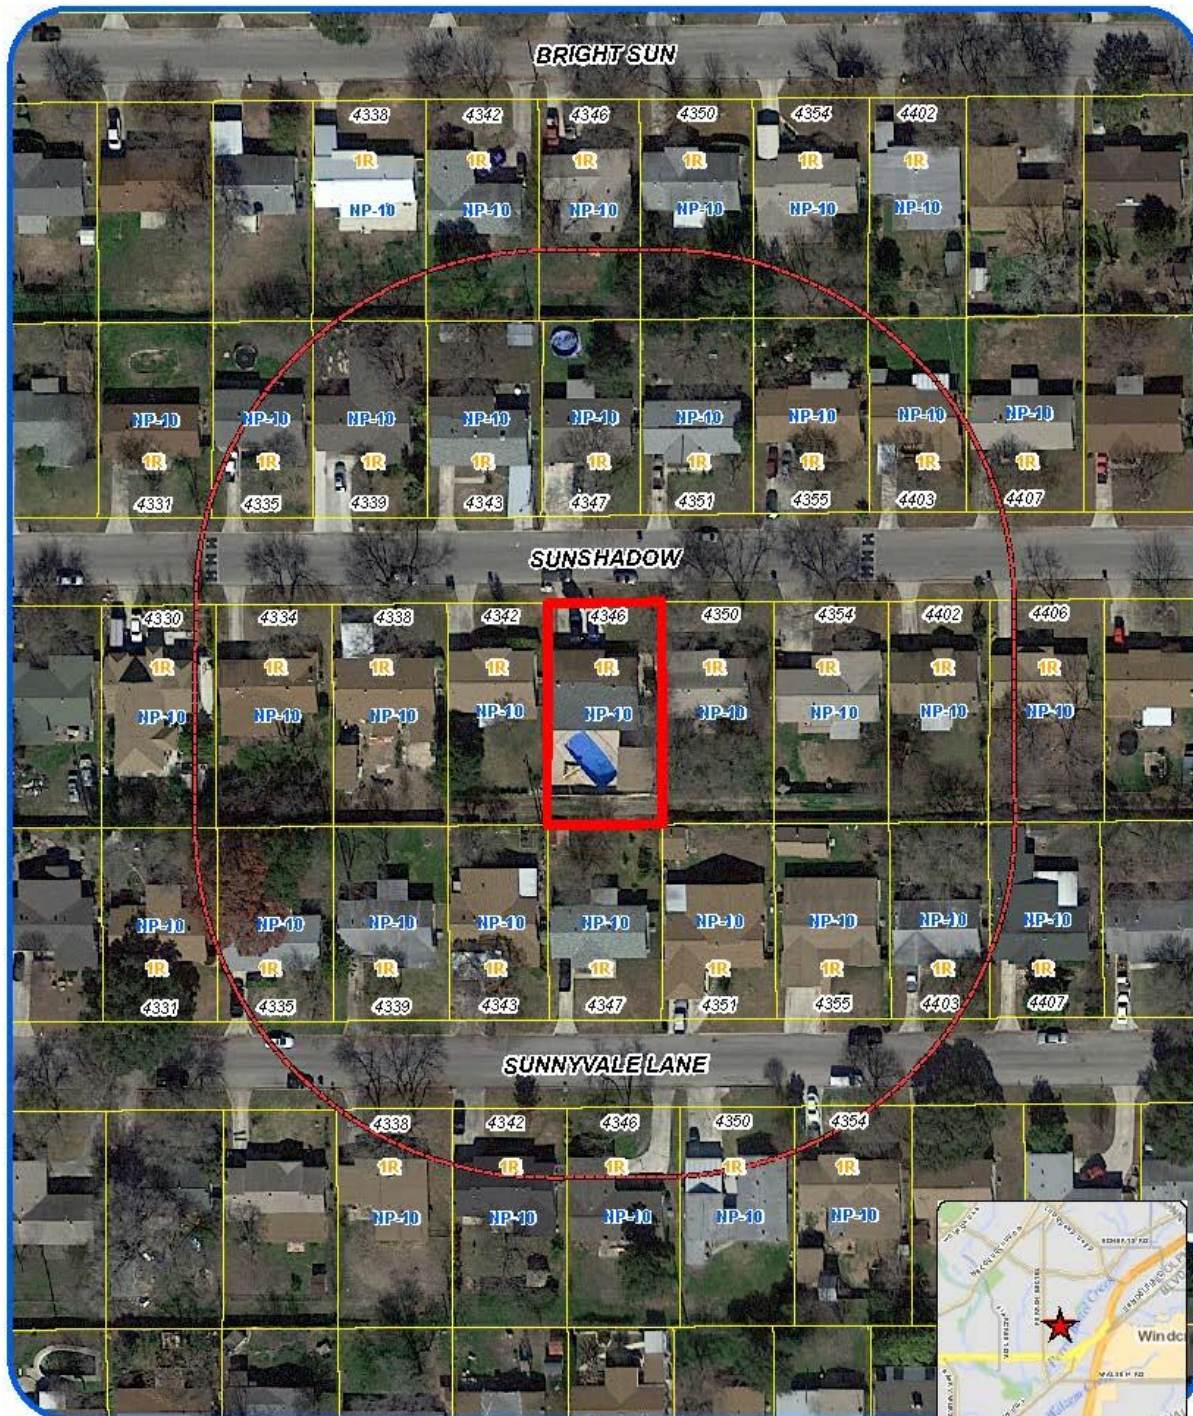

Board of Adjustment
Notification Plan for
Case No A-16-144

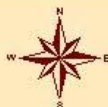


San Antonio City Limits
Subject Property
200' Notification Boundary
Council District: 2



"NOT TO SCALE,
FOR ILLUSTRATIVE PURPOSES ONLY"

Deane Kopmeit Services Department
City of San Antonio

**Attachment 2
Plot Plan**

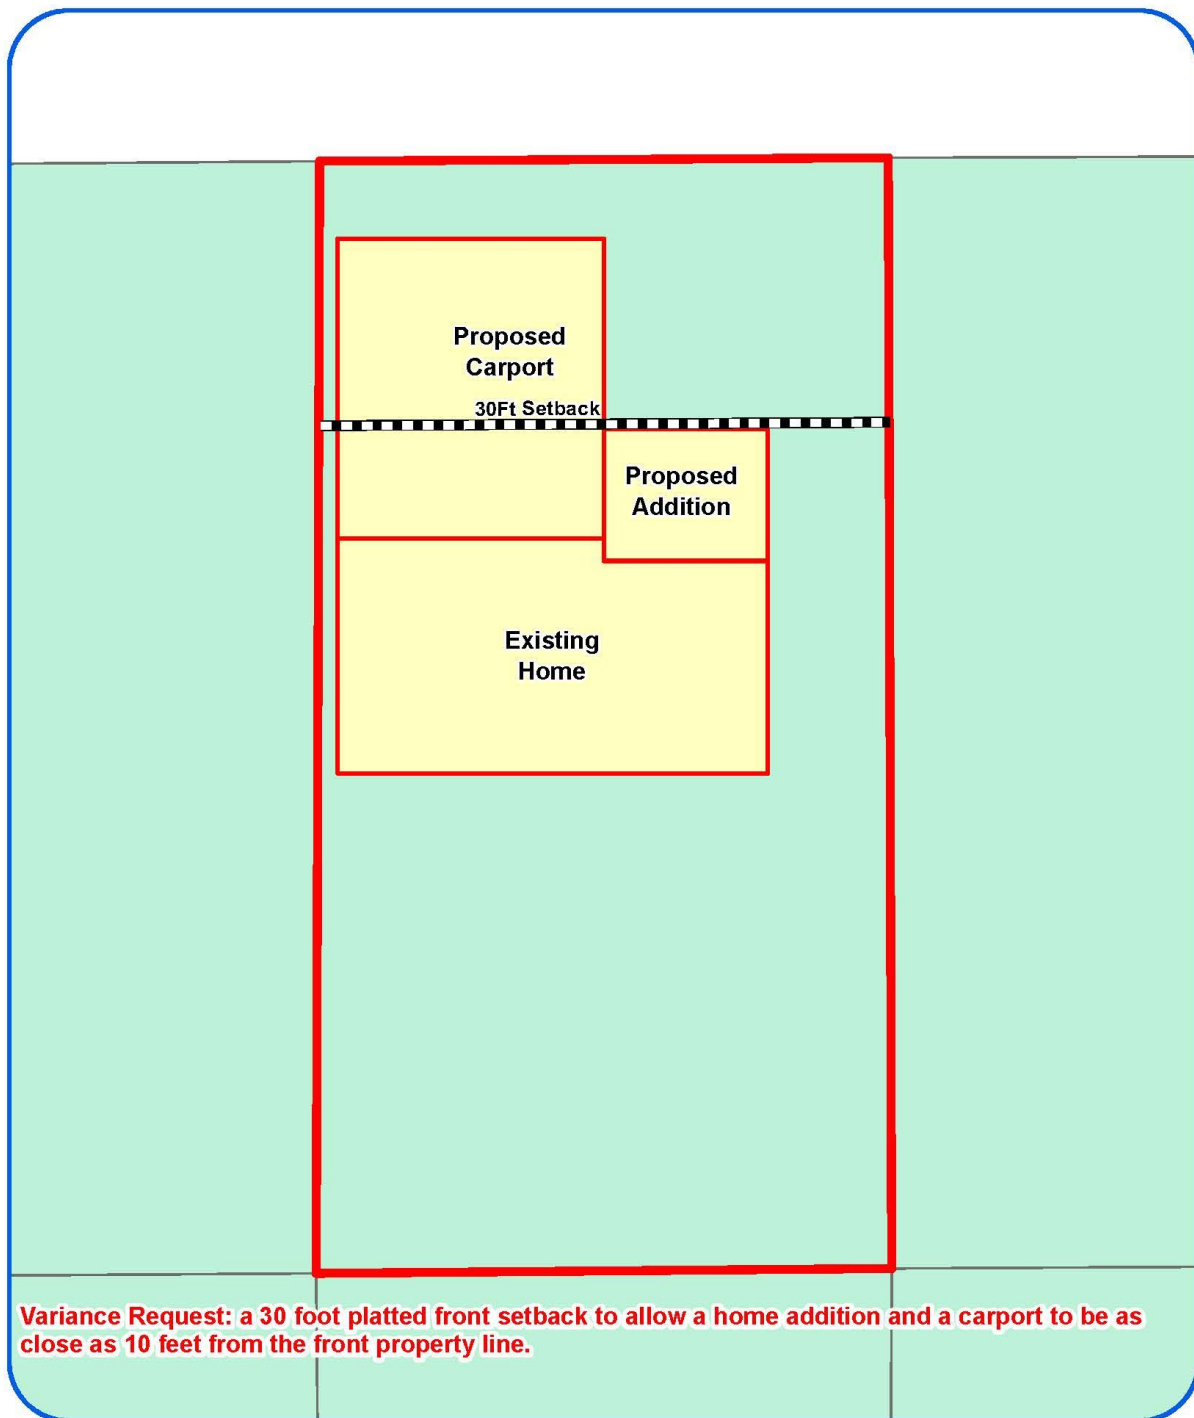

Variance Request: a 30 foot platted front setback to allow a home addition and a carport to be as close as 10 feet from the front property line.

Board of Adjustment

Plot Plan for

Case No A-16-144



**"NOT TO SCALE,
FOR ILLUSTRATIVE PURPOSES ONLY"
Council District: 2**

4346 Sunshadow St

Development Services Department
City of San Antonio

PLOT PLAN FOR BUILDING PERMITS


Address: 4346 Sunshadow

Lot: 25

Block: 8

NCB: 13701

REAR

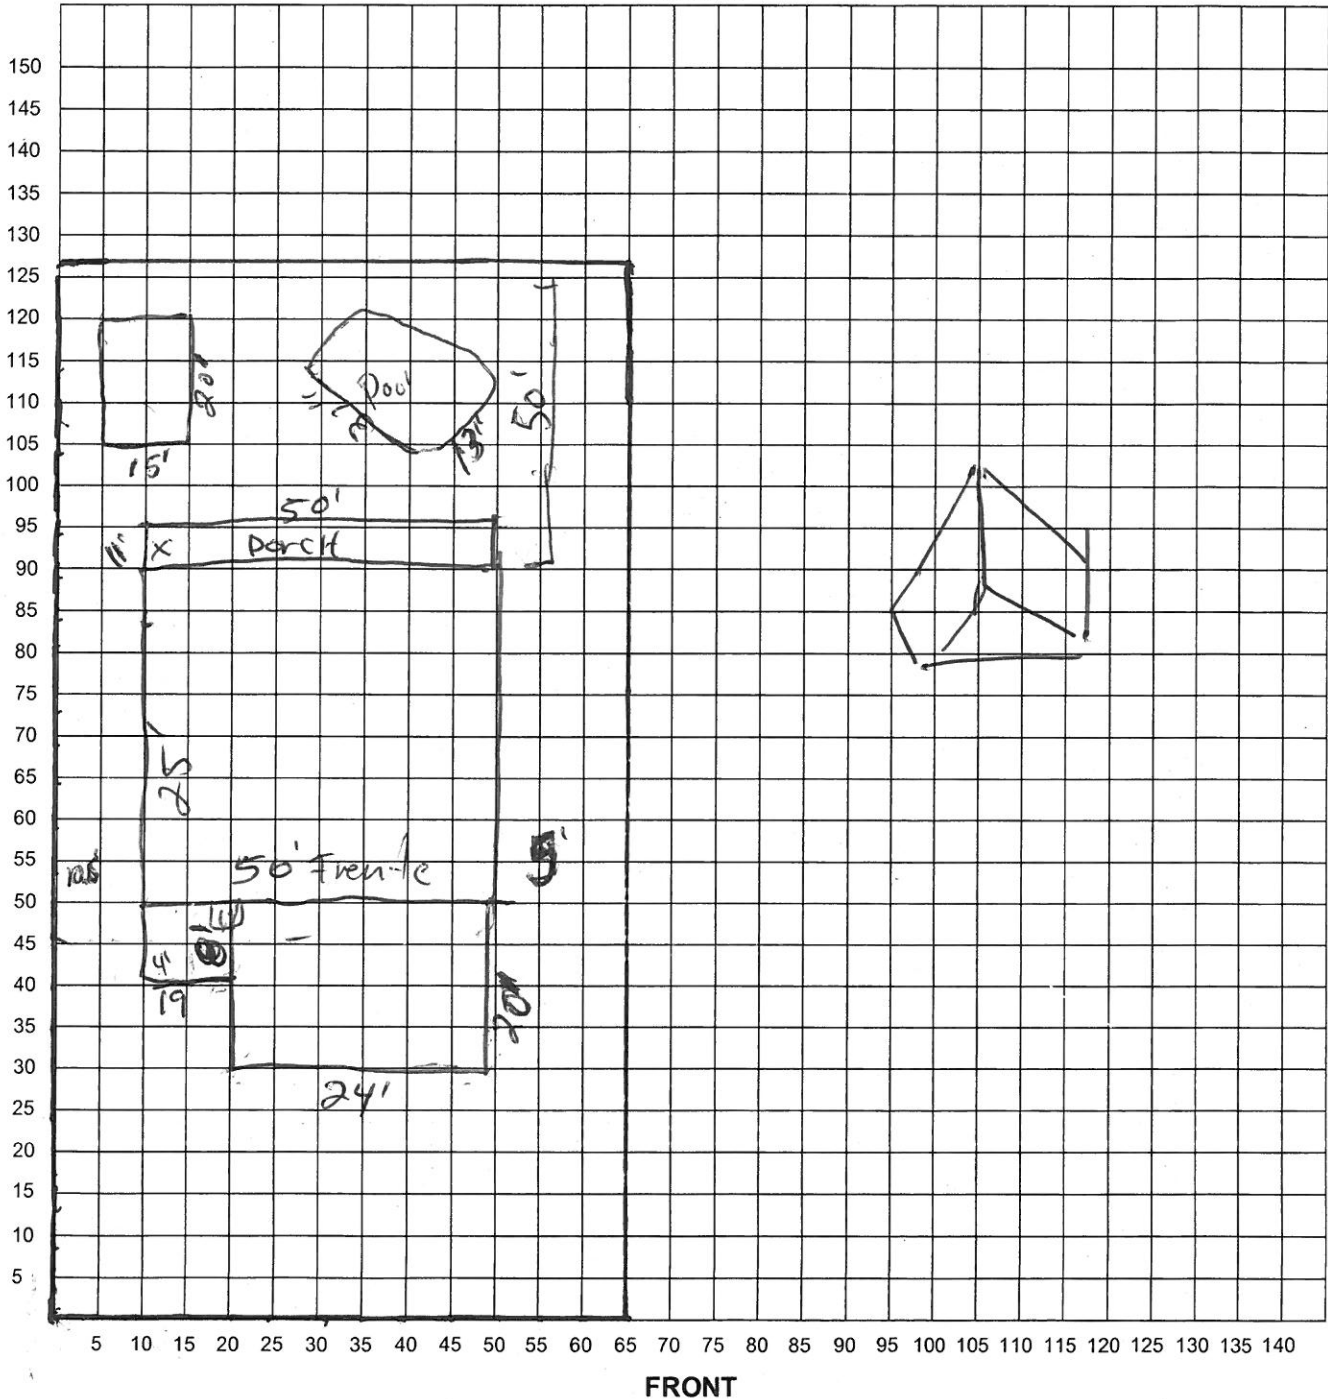

FRONT

I certify that the above plot plan shows all improvements on this property and that there will be no construction over easements. I also certify that I will build in compliance with the UDC and the 2015 IRC.

Date: 08-08-16

Signature of Applicant: Angel De Luna

Attachment 4 – Photos
Subject Property – 4346 Sunshadow



Proposed Carport location



Carport across street from subject property



Carport on same street

