




Development Services Department  
City of San Antonio

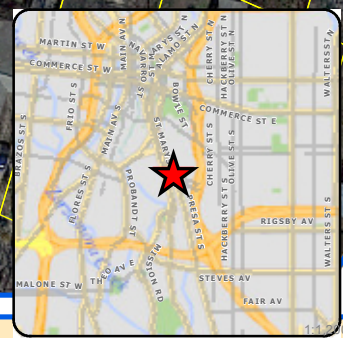

**Variance Request: 1) the number of stories to allow 3 stories; 2) building height of 35 to allow 39 feet and 3) the prohibition against attached garages to allow them.**

**Board of Adjustment**  
**Plot Plan for**  
**Case No A-16-150**




"NOT TO SCALE,  
 FOR ILLUSTRATIVE PURPOSES ONLY"  
 Council District: 1

**1226 S Presa St**

Development Services Department  
 City of San Antonio

1:500

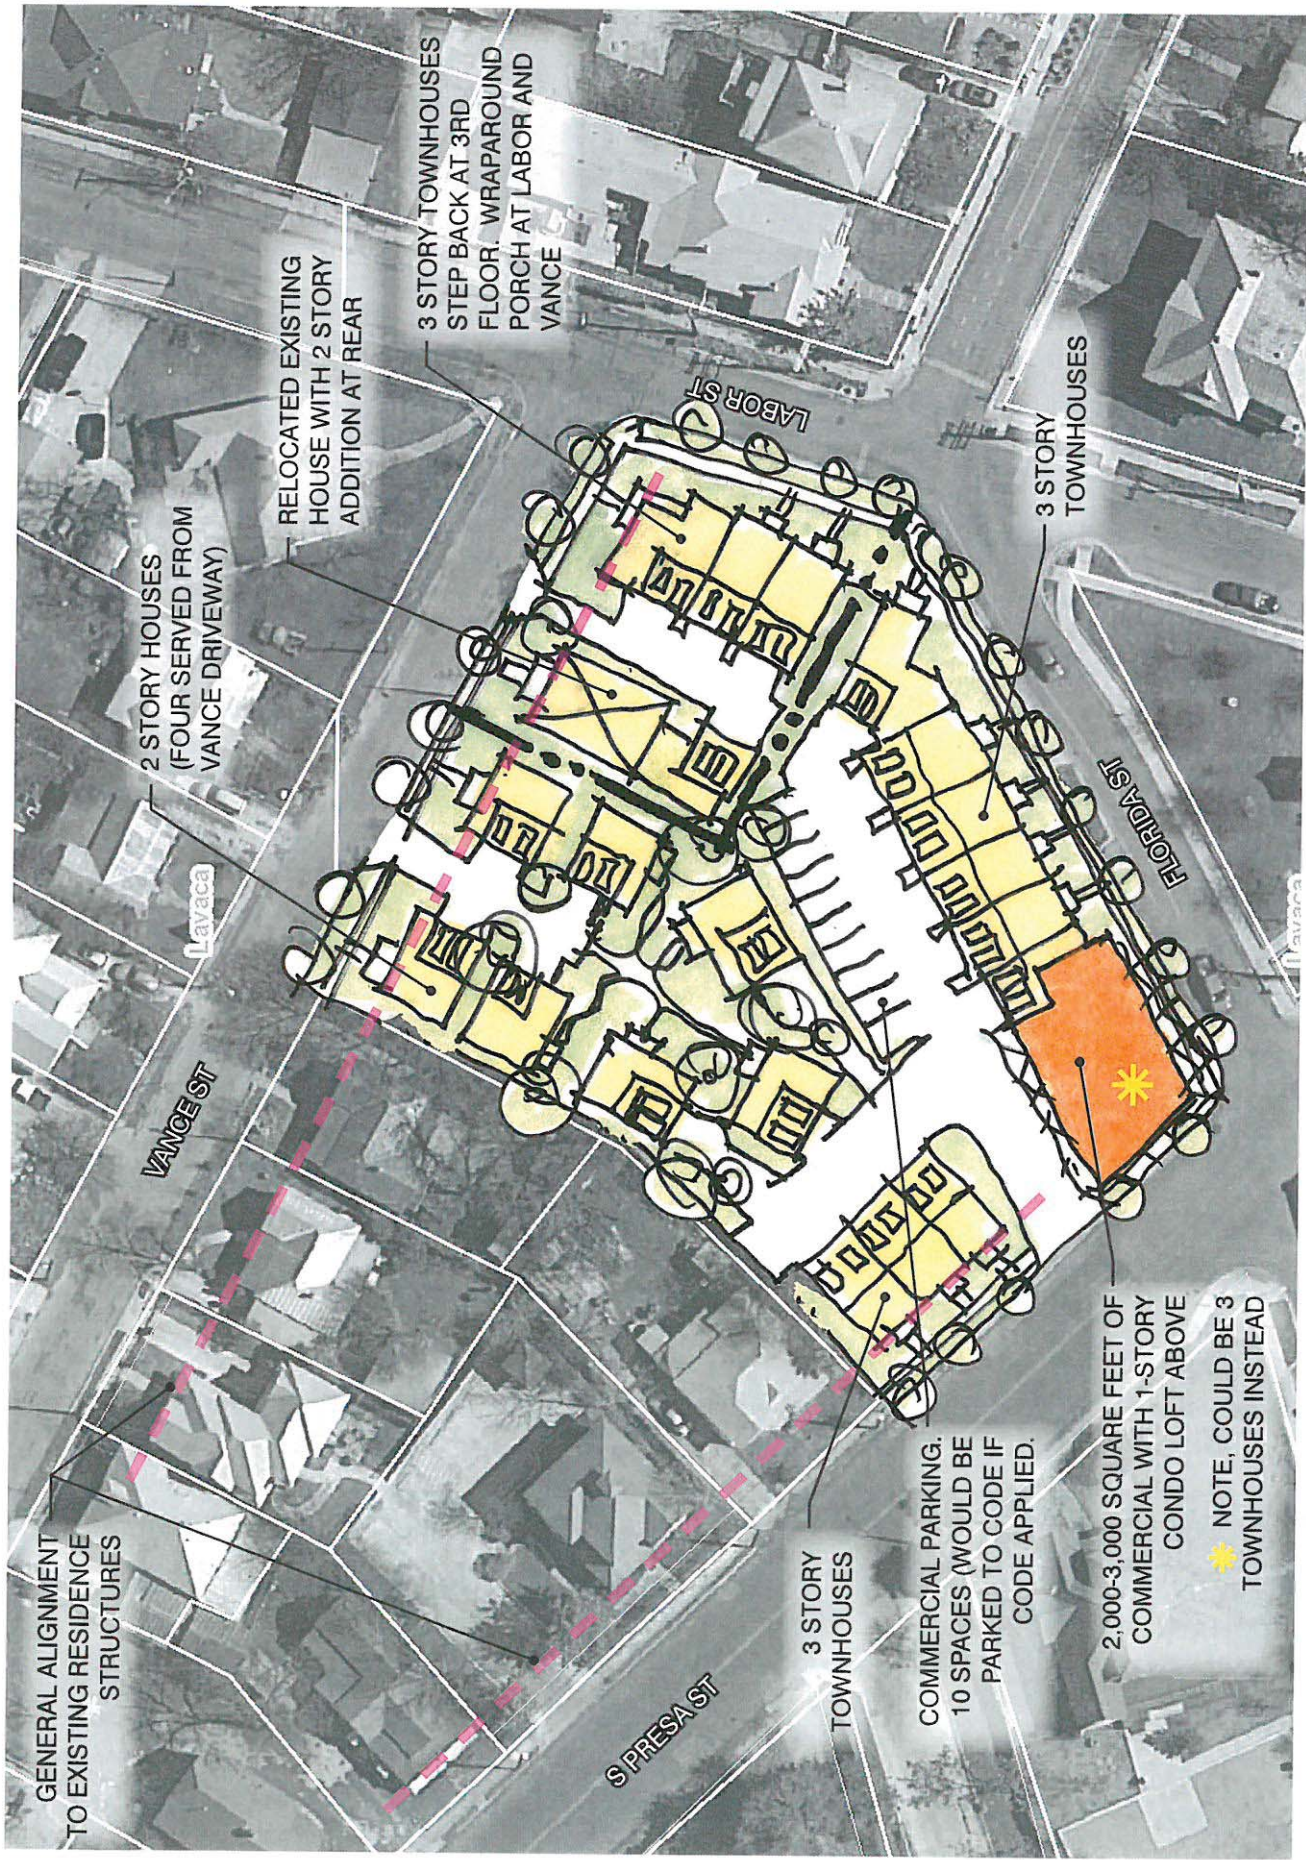

# 1226 S PRESA ST

CONCEPTUAL SITE PLAN - SAN ANTONIO, TX

The subject property looking south toward S. Presa Street



Looking southeast toward S. Presa



Looking east toward Florida Park

