





Board of Adjustment **Notification Plan for** **Case No A-16-156**

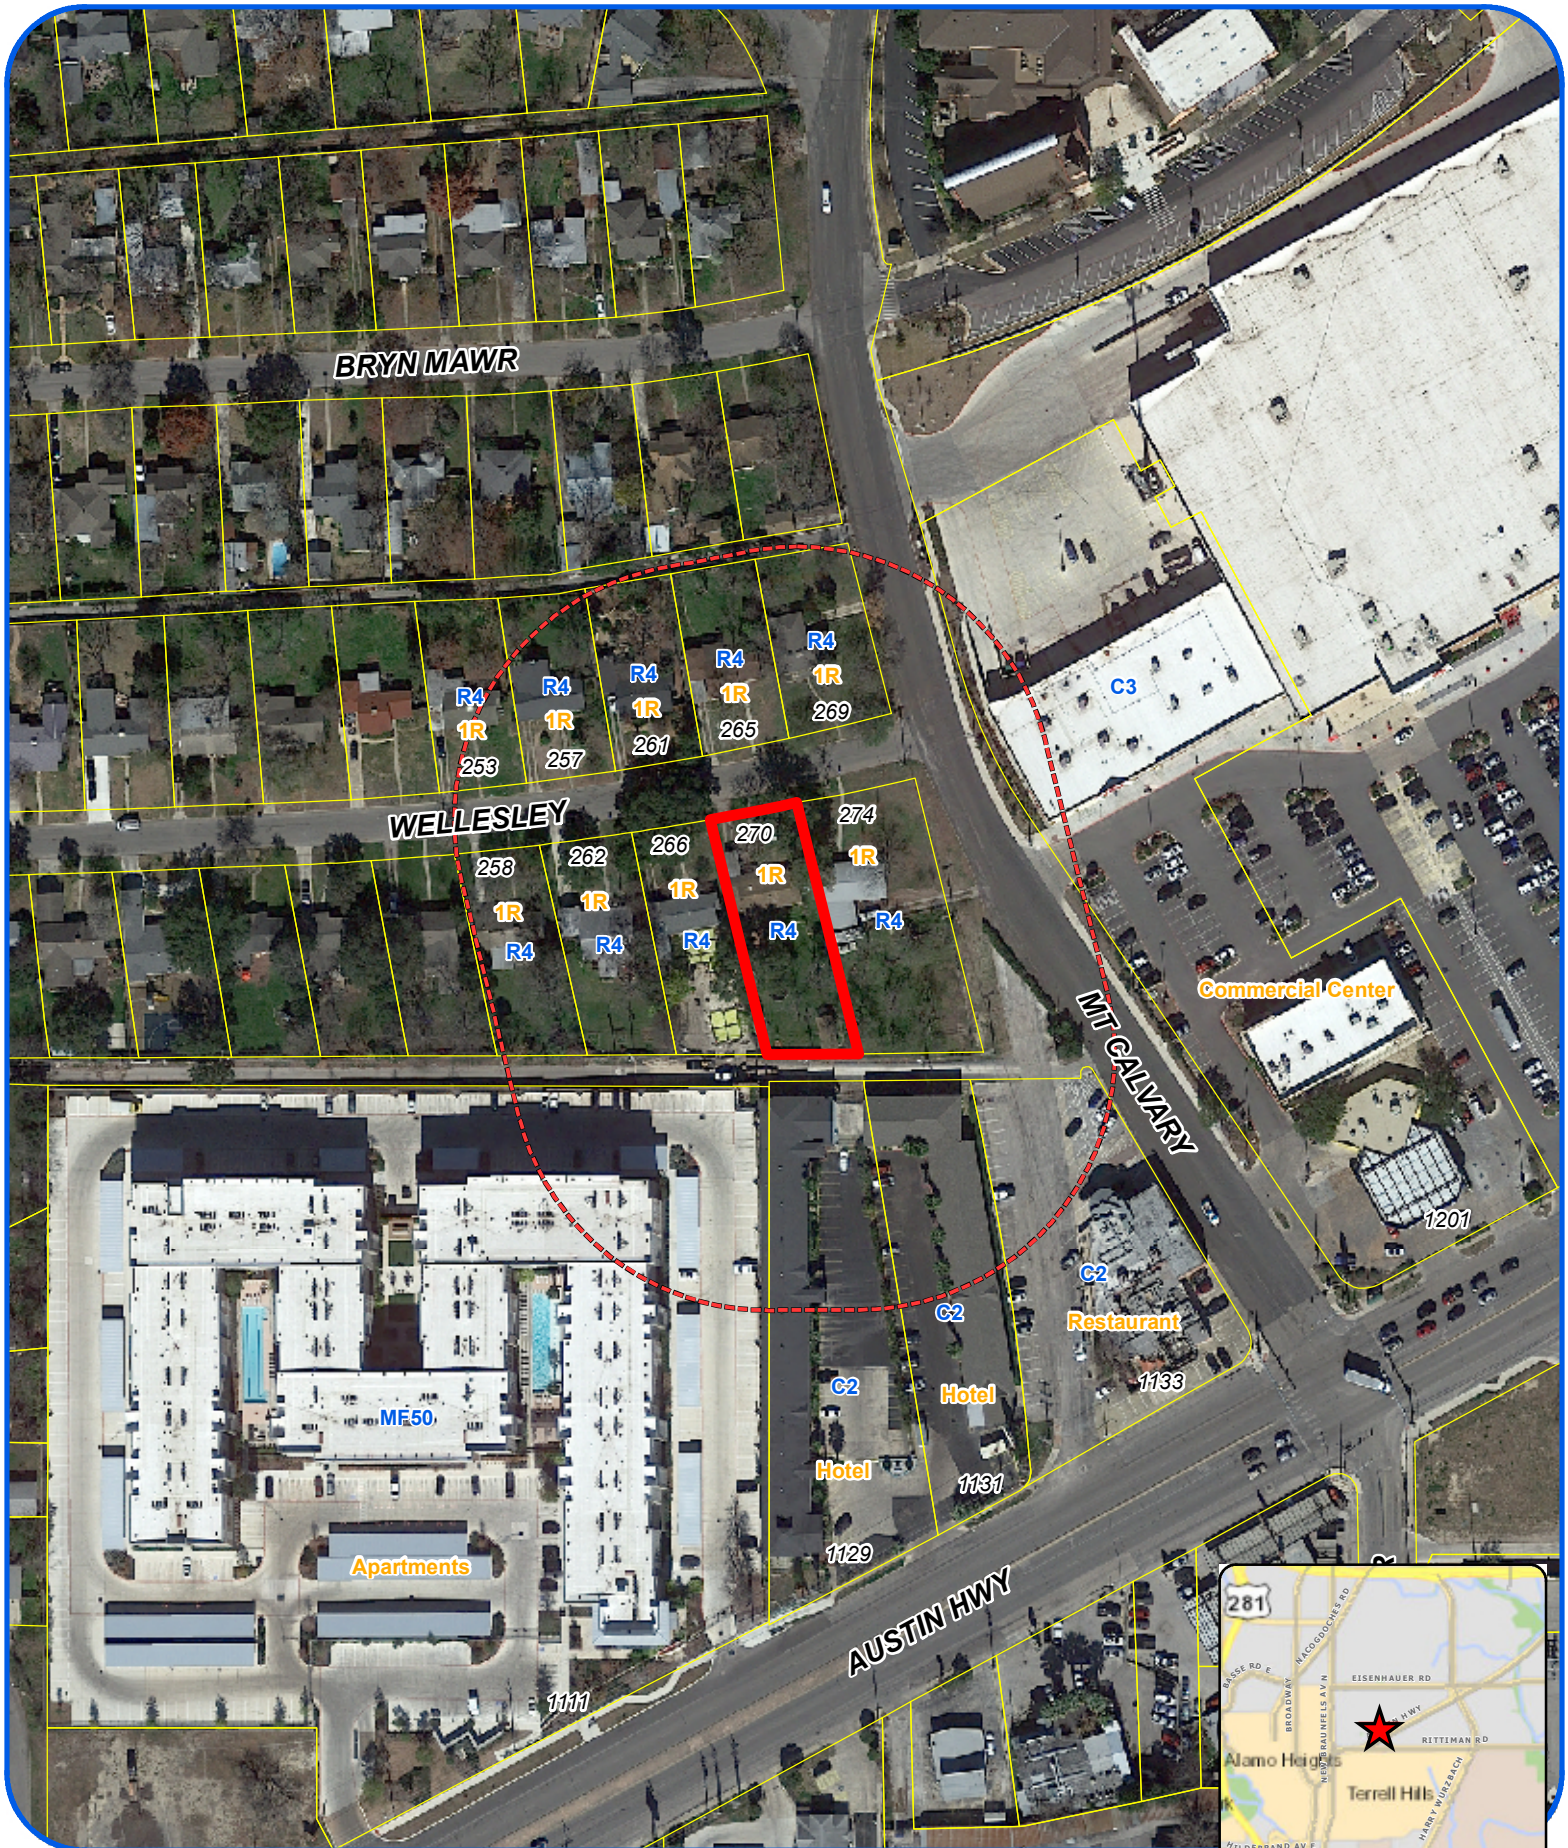


- San Antonio City Limits
- Subject Property
- 200' Notification Boundary
- Council District: 10

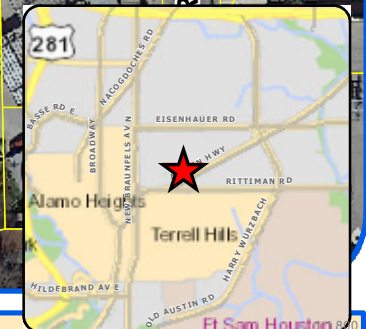

"NOT TO SCALE,
 FOR ILLUSTRATIVE PURPOSES ONLY"

Development Services Department
 City of San Antonio

WELLESLEY BLVD

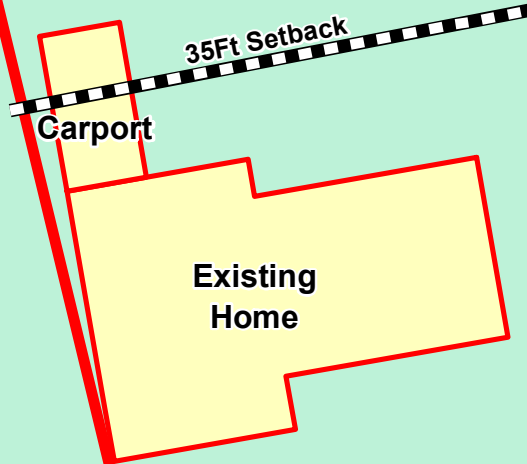

Variance Request: 1) an eleven foot variance from the 35 foot platted front setback to allow a carport to be 24 feet from the front property line.

Board of Adjustment
Plot Plan for
Case No A-16-156



"NOT TO SCALE,
FOR ILLUSTRATIVE PURPOSES ONLY"
Council District: 10

270 Wellesley

Development Services Department
City of San Antonio

1:300



PELLA WINDOWS AND DOORS

6510 Blanco Road • San Antonio, Texas 78216
Phone: (210) 735-2030 Fax (210) 735-3837

Job Name:



Architect:

Contractor:

Location:

Order No:

Date:

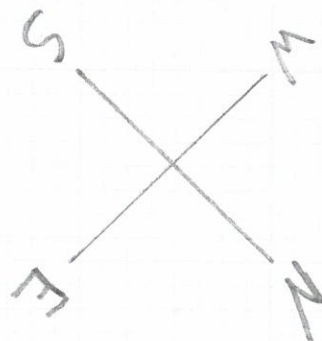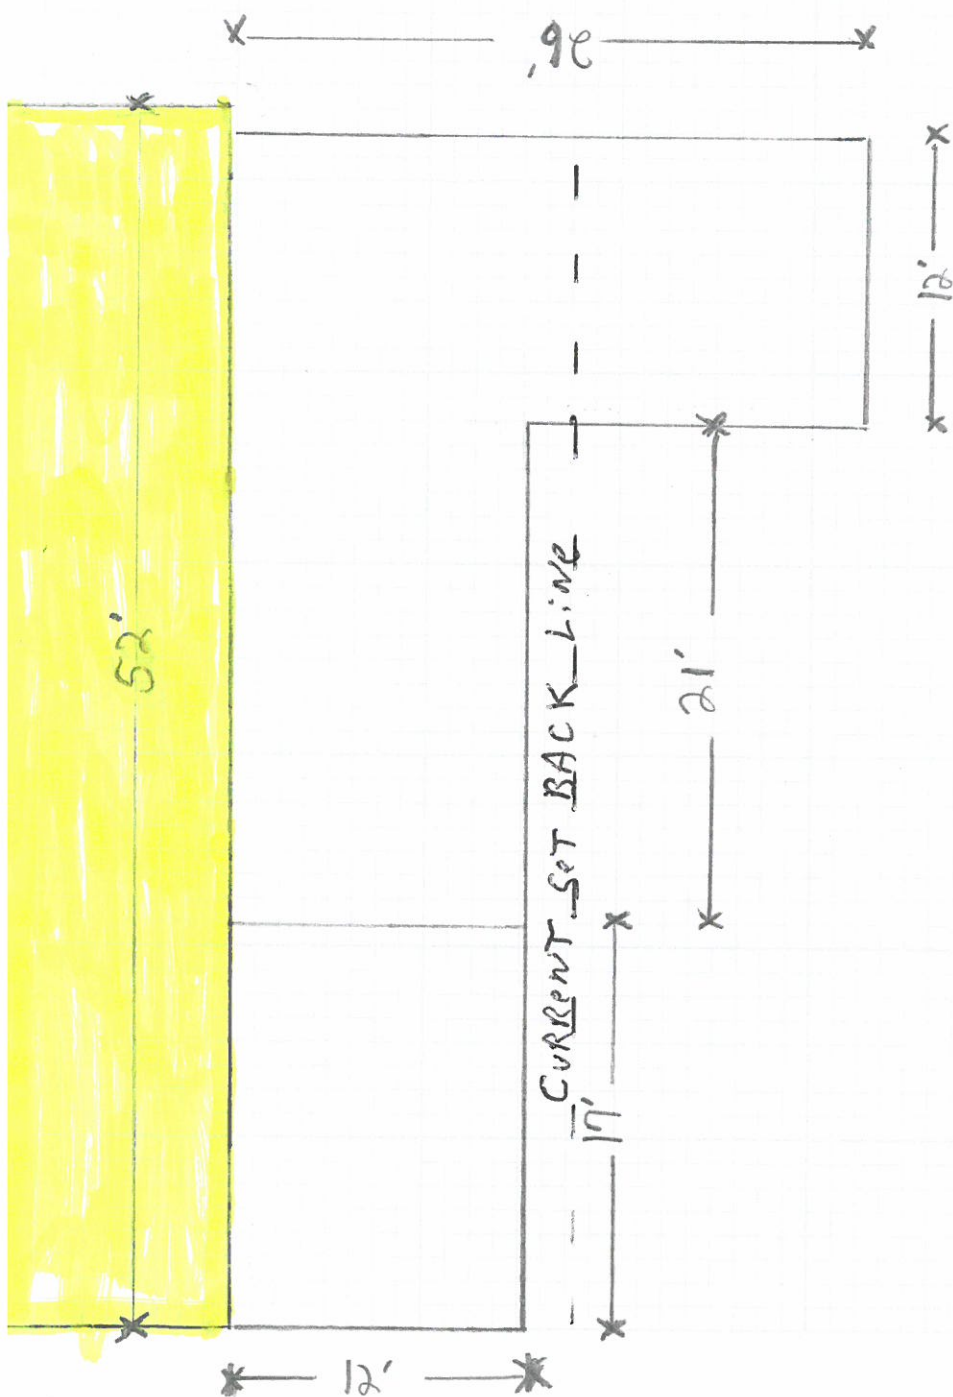

SCALE
1" = 4'

= EXISTING



