





Board of Adjustment **Notification Plan for** **Case No A-16-182**

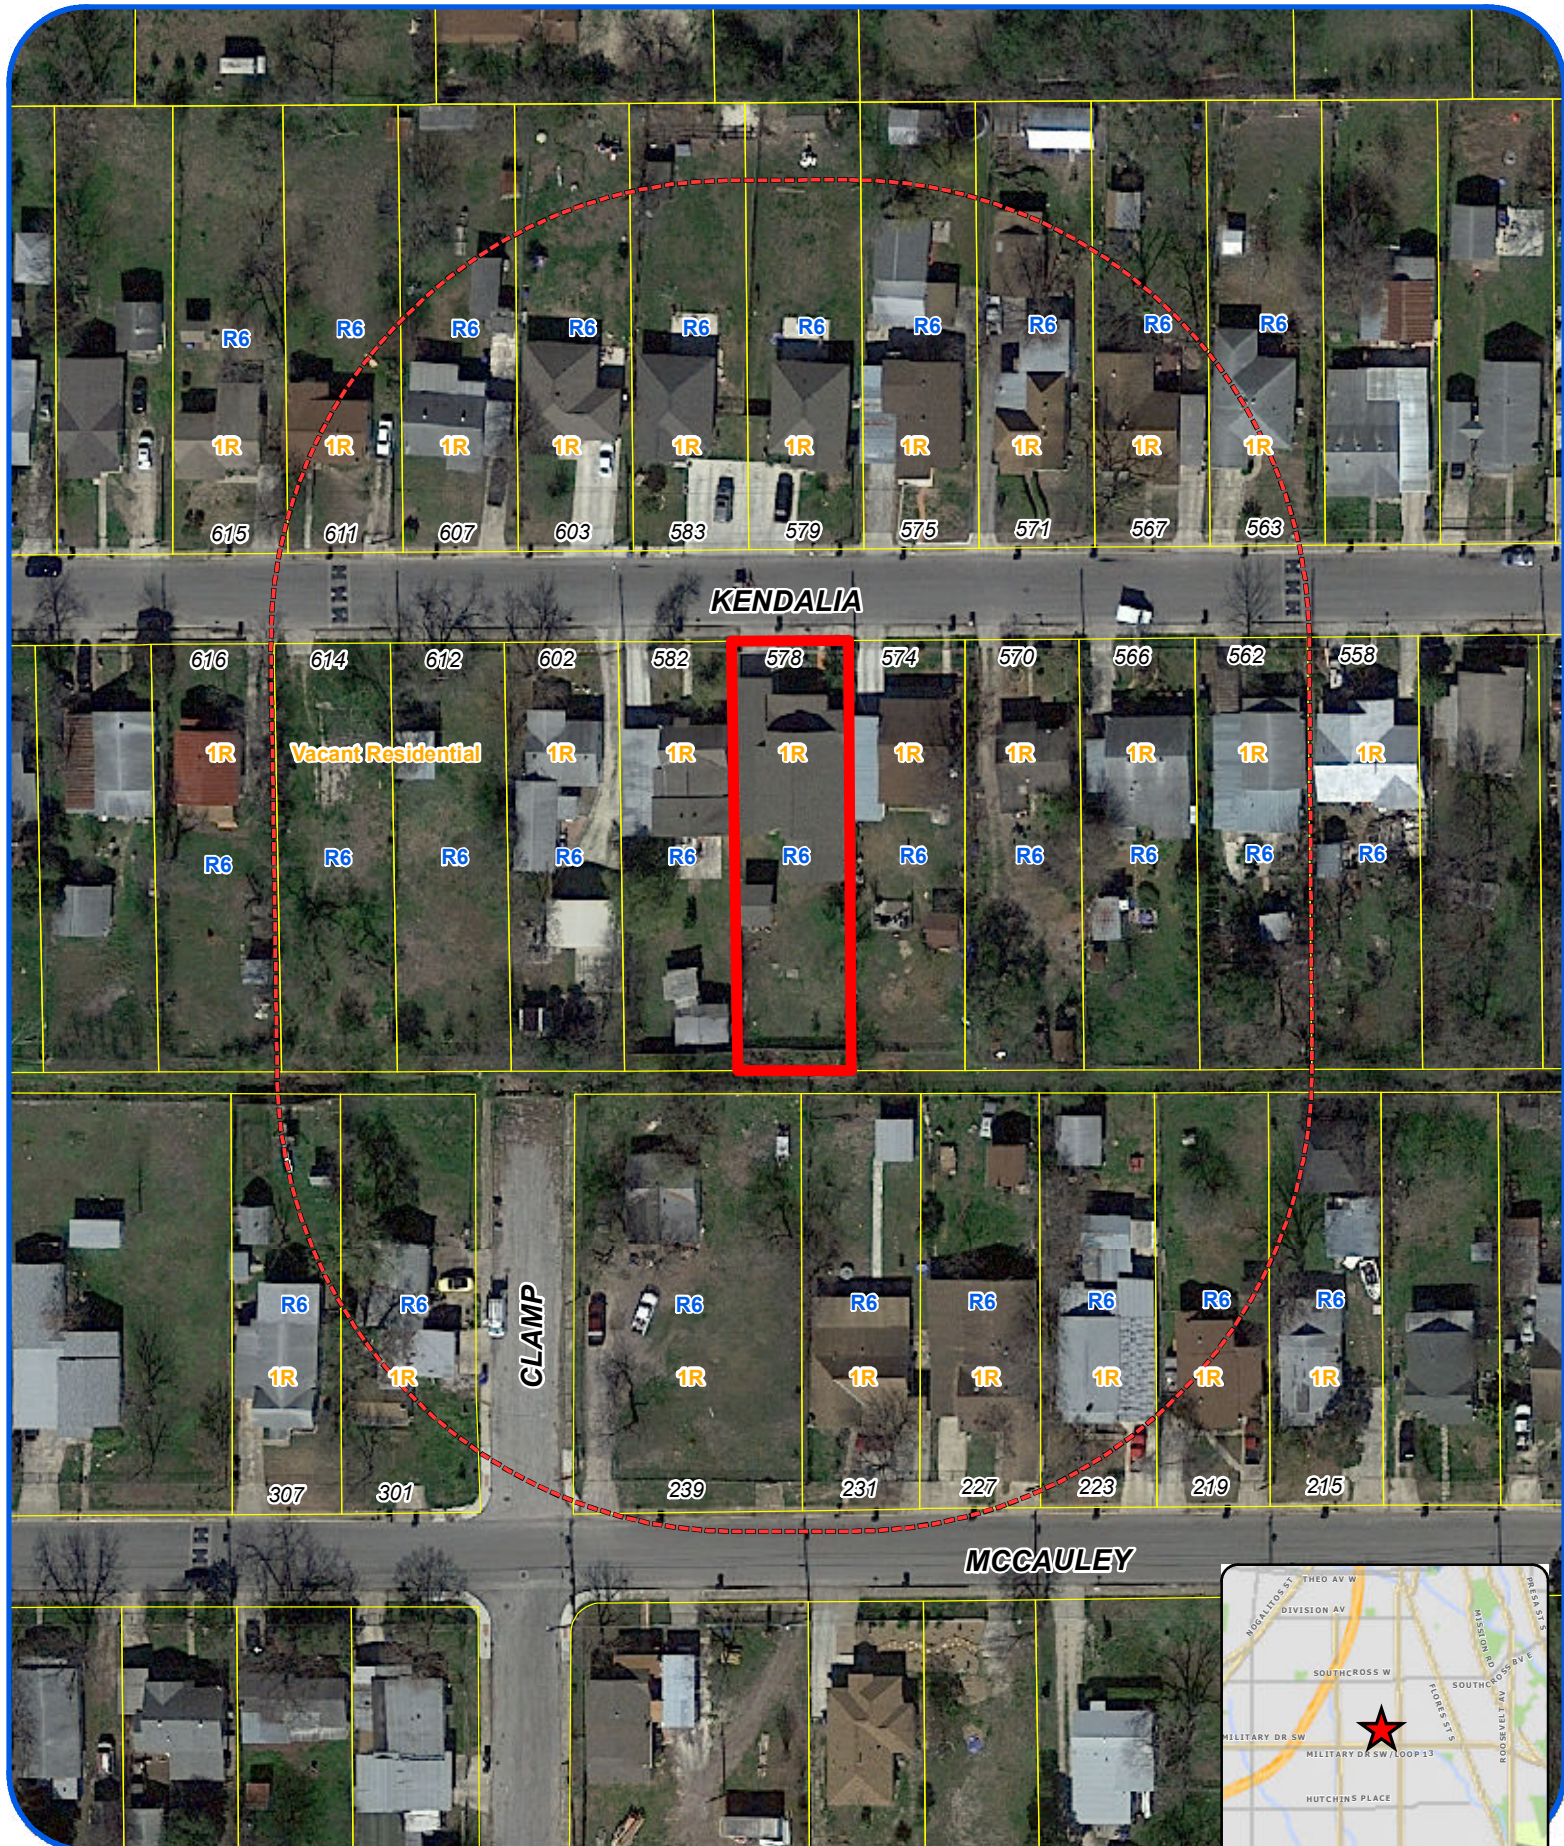


- San Antonio City Limits
- Subject Property
- 200' Notification Boundary
- Council District: 3

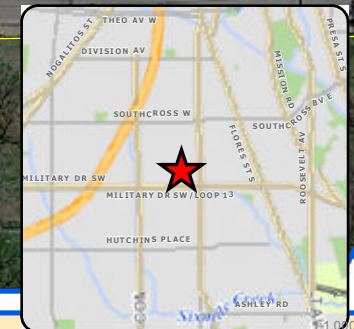

"NOT TO SCALE,
FOR ILLUSTRATIVE PURPOSES ONLY"

Development Services Department
City of San Antonio

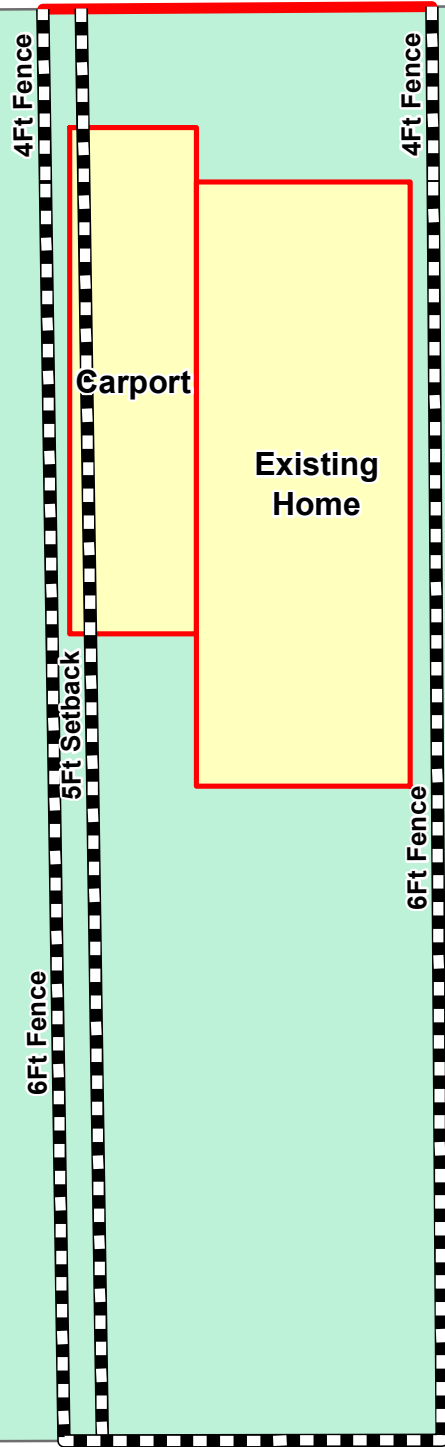

Variance Request: 1) a three foot variance from the maximum three foot solid screen front yard fence height to allow a maximum six foot solid fence in front yard; 2) a five foot variance variance from the five foot side setback to allow a carport on the side property line.



→ 6 FT. BACK YARD → 6 FT. ←

HOME

HOME

CARPORT

36 FT.

→ 7 FT. ←

14'6"

32 FT.

12'4"

578 KENDALIA
25. 78221

FRONT FENCE

14 INCHES

→ PROPERTY LINE

→ 6 FT. ←

10 INCHES
6 FT. TO 4 FT.

4 FT. TALL
9'8"

→ 6 FT. ←

SEAME
MEASURES

Subject Property





Streetscape

