




Board of Adjustment **Notification Plan for** **Case No A-16-181**



San Antonio City Limits

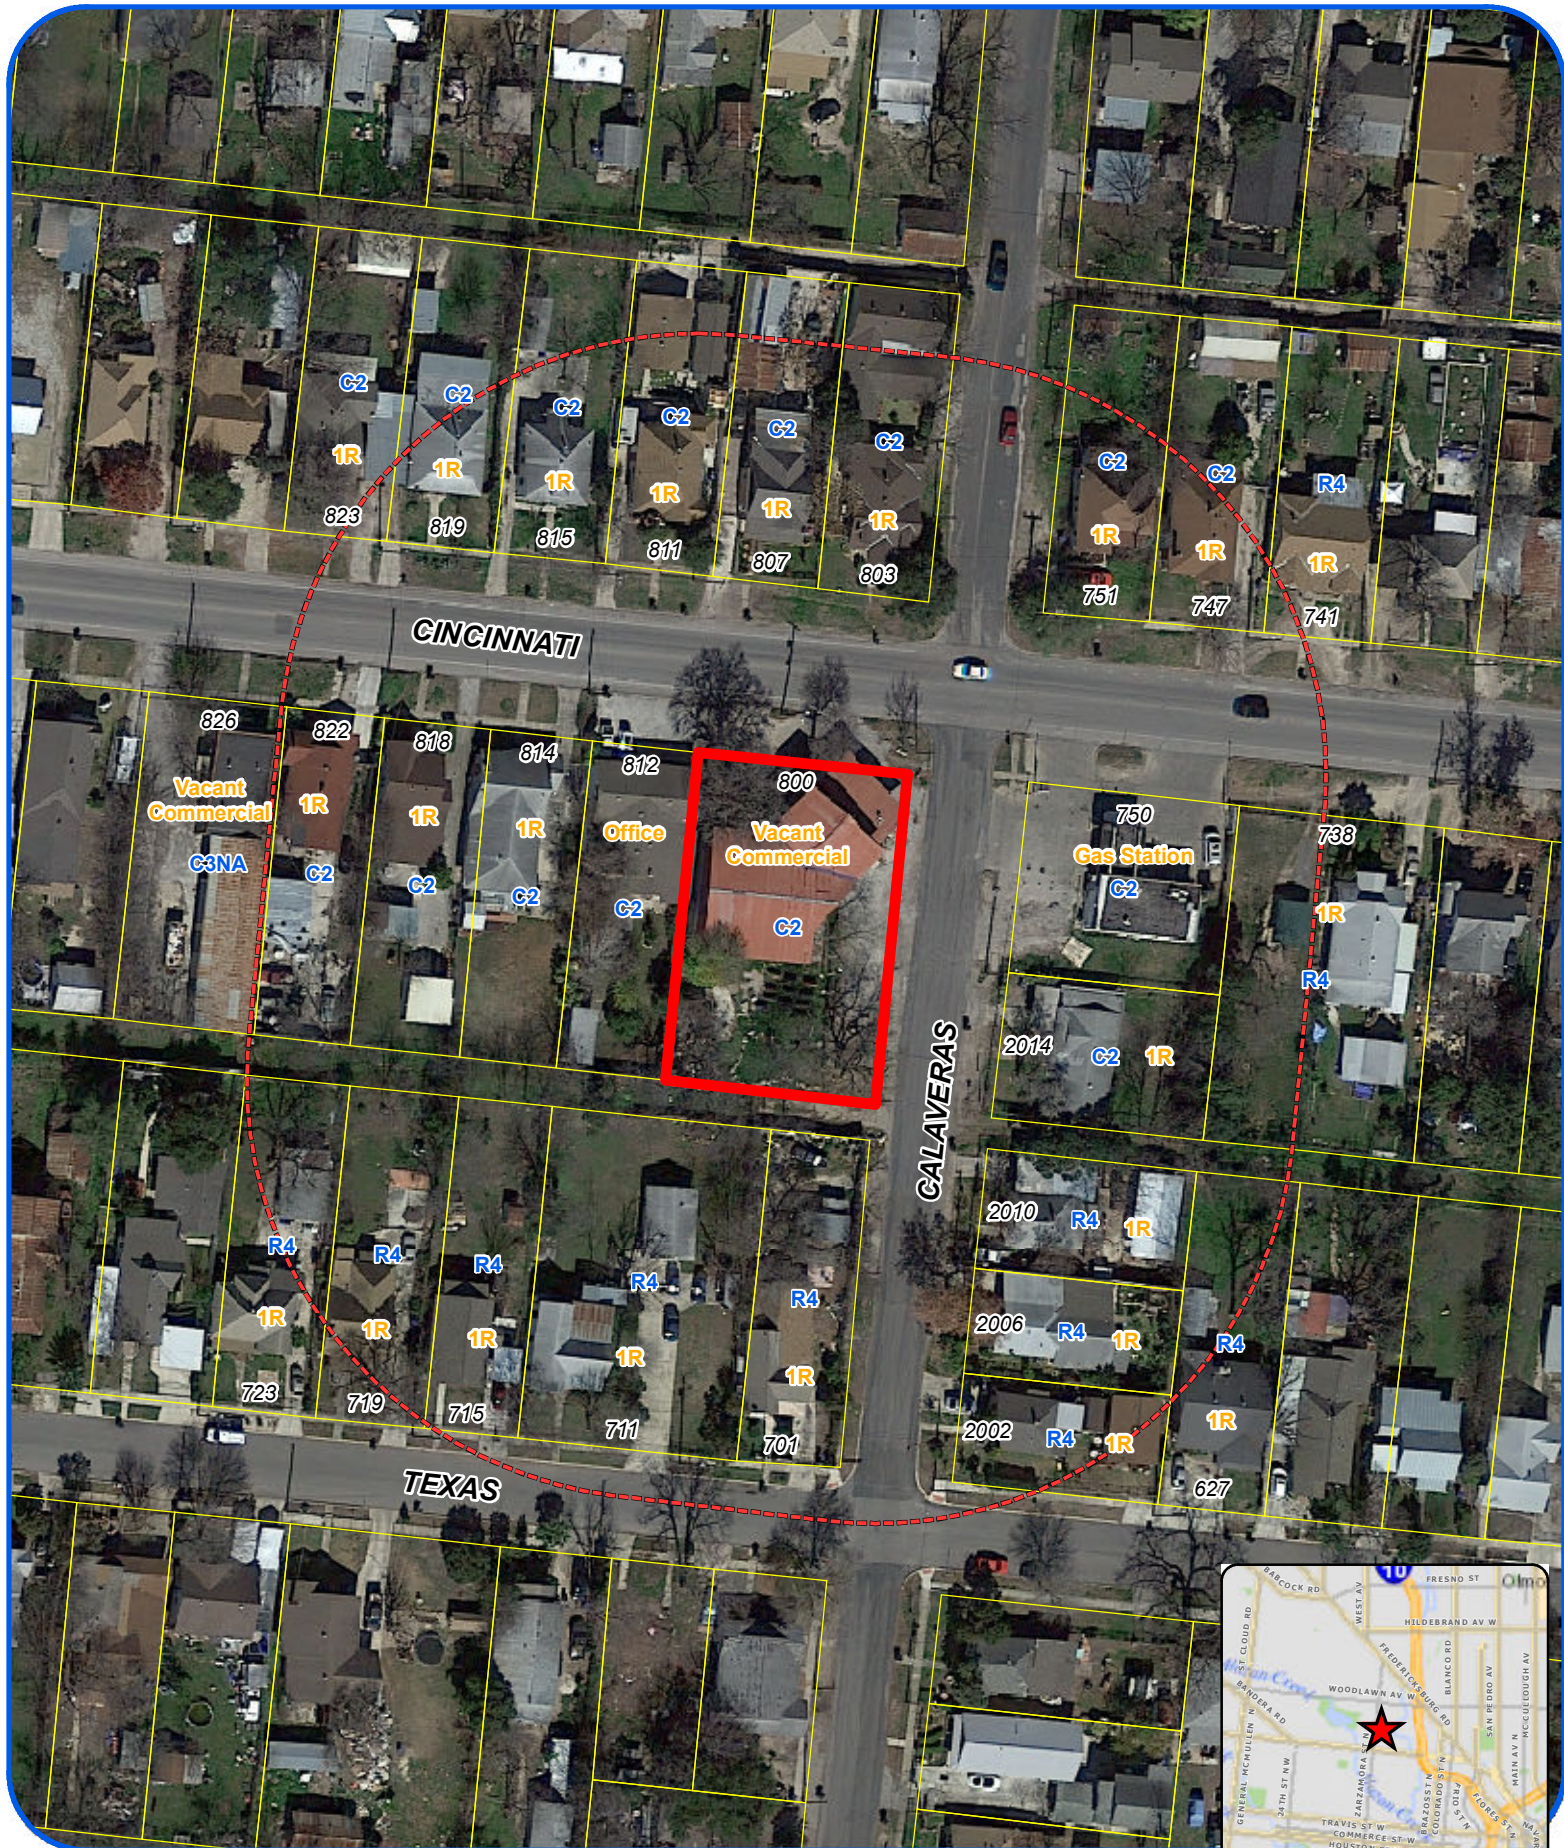


Subject Property



200' Notification Boundary



Council District: 1

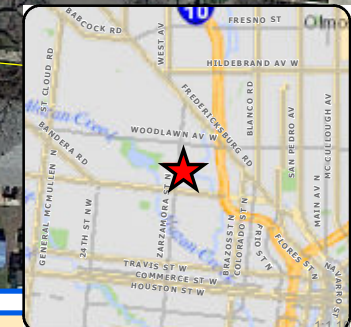

"NOT TO SCALE,
 FOR ILLUSTRATIVE PURPOSES ONLY"

Development Services Department
 City of San Antonio


N CALAVERAS

Existing
Building

8Ft Fence

Variance Request: 1) a special exception to allow an eight foot fence in the rear yard.

Board of Adjustment
Plot Plan for
Case No A-16-181

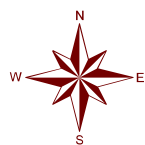

"NOT TO SCALE,
FOR ILLUSTRATIVE PURPOSES ONLY"
Council District: 1

800 Cincinnati

N. CALAVERAS
157.66'(BCAD)

S 05°47'52" W 157.66'(FIELD)

ALLEY

100.00'(BCAD)

POWER
POLE

ENC.
OUT

S 84°11'00" E 100.00'(FIELD)


POWER
POLE

(Chainlink / Barbed wire)
Fence

wood fence

COLUMN
(TYP)

LOT 1
LOT 2

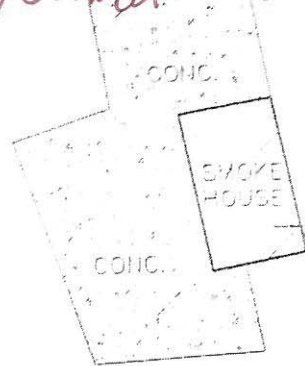

CONC.

CONC. PLANTER

GRAVEL/
ASPHALT

LOT 1 & 2
BLOCK 15
N.C.B. 2024

1' 4"
ENC.
OUT

S 05°47'53" W 157.98'(FIELD)

157.66'(BCAD)

CONC.

SET. PK
NAIL

POWER
POLE

1.5'
BLDG.
OUT

COV.
CONC.

BLDG.
OUT
0.5'

COLUMN

50.
50.

23.1'

POWER
POLE

N 84°00'00" W 100.00'(FIELD)

CONC.
CURB

N 84°00'00" W 100.00'(BCAD)

