





Board of Adjustment **Notification Plan for** **Case No A-16-174**

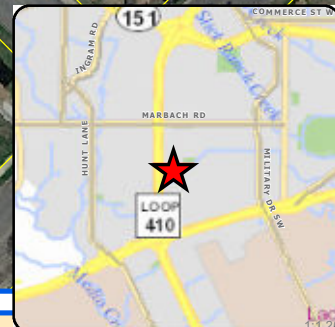


San Antonio City Limits
 Subject Property
 200' Notification Boundary
 Council District: 4

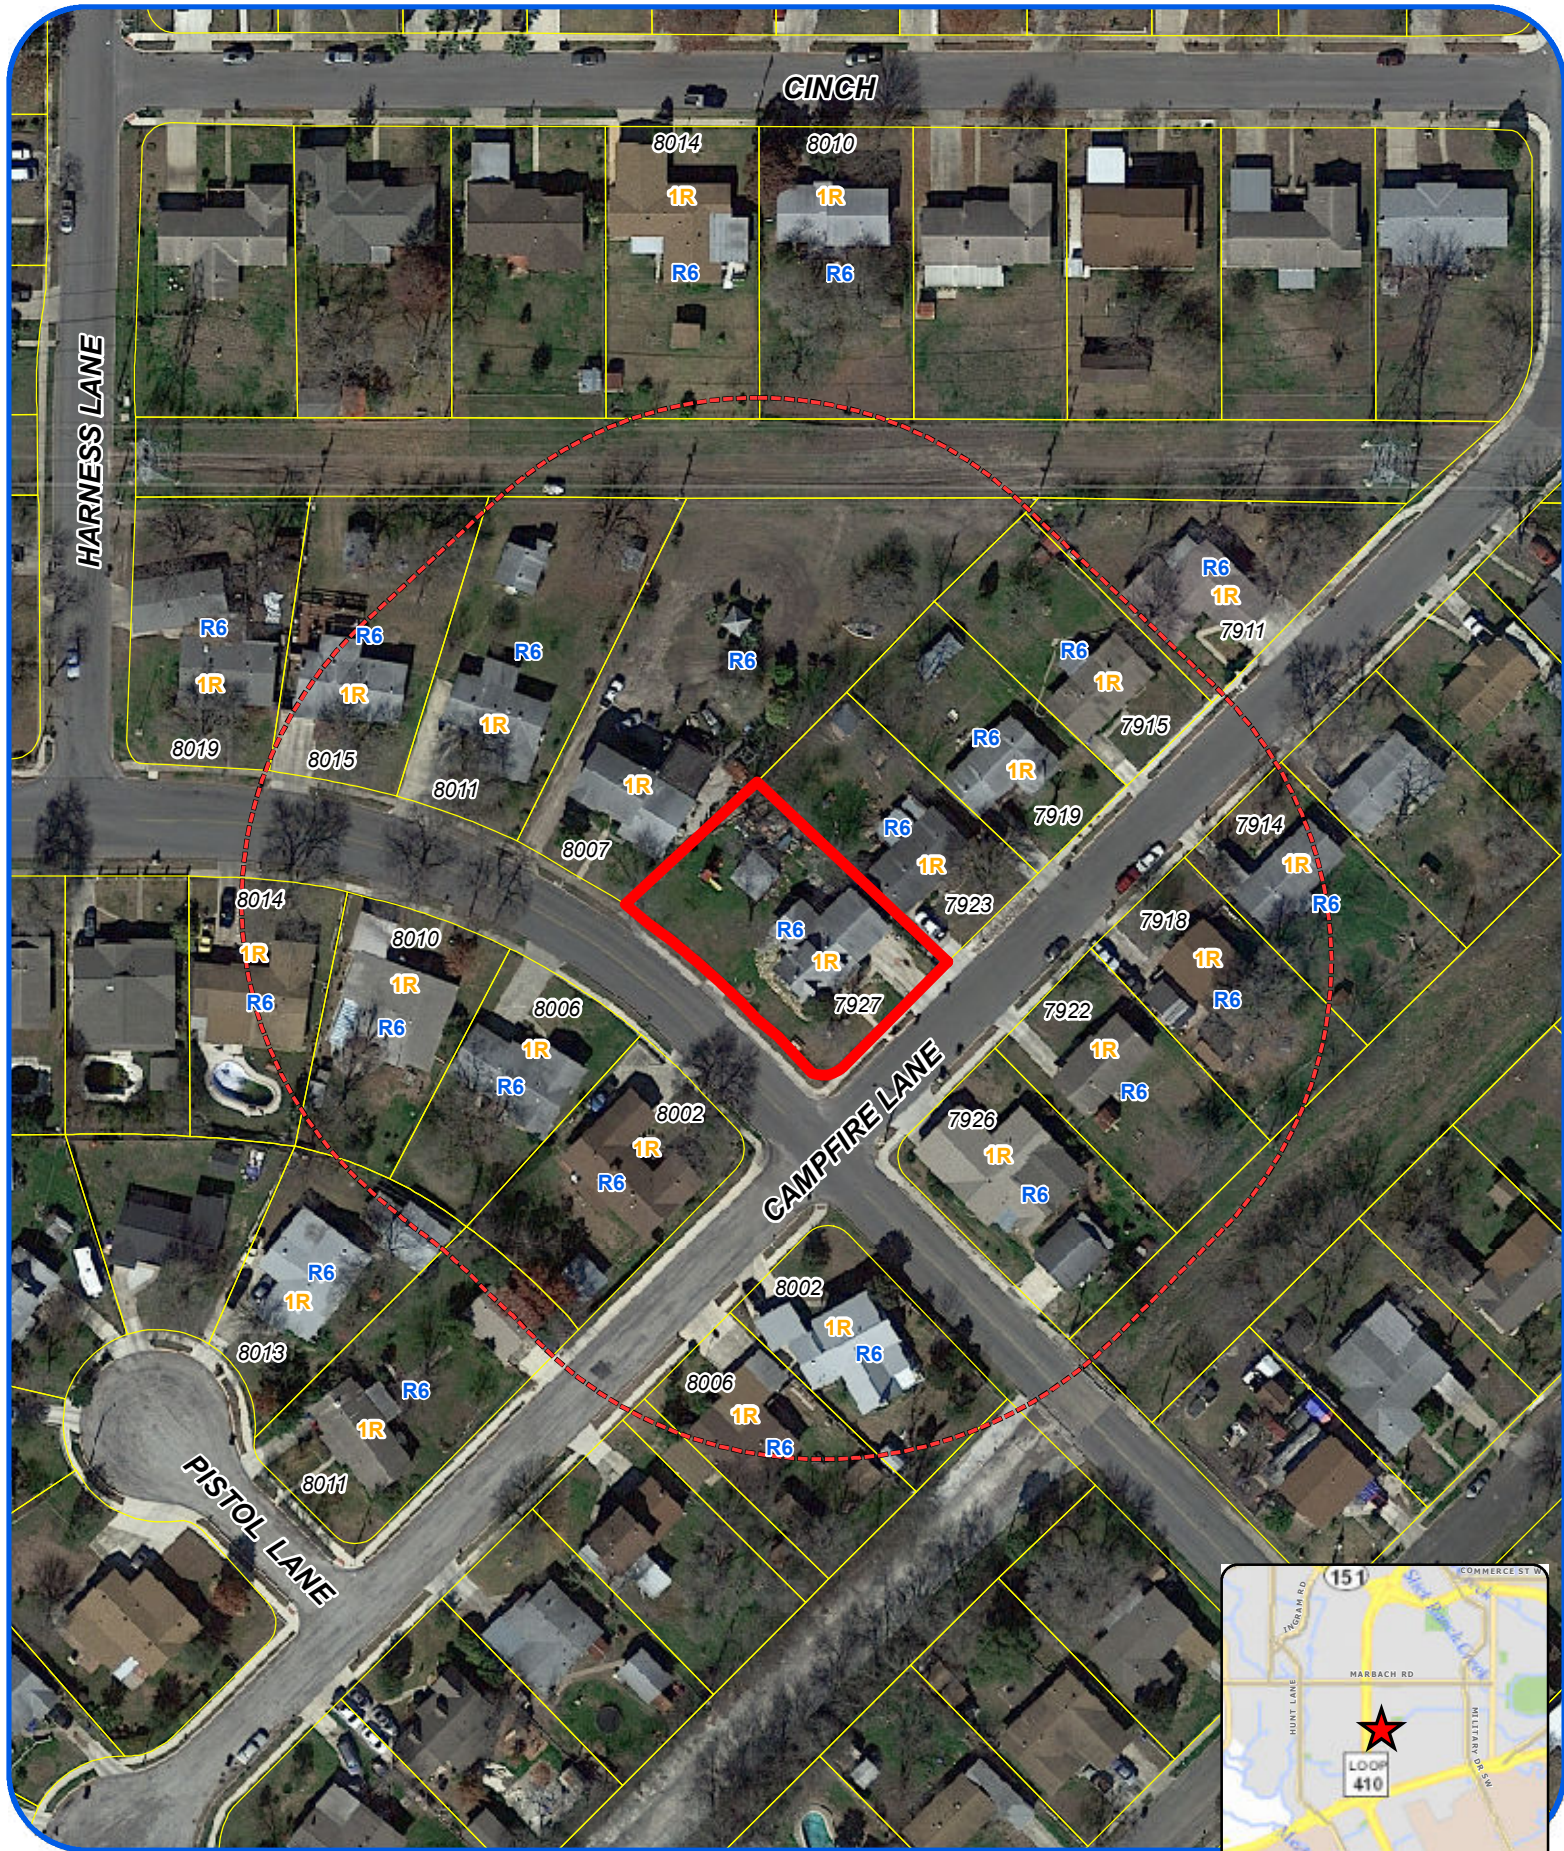

"NOT TO SCALE,
 FOR ILLUSTRATIVE PURPOSES ONLY"

Development Services Department
 City of San Antonio

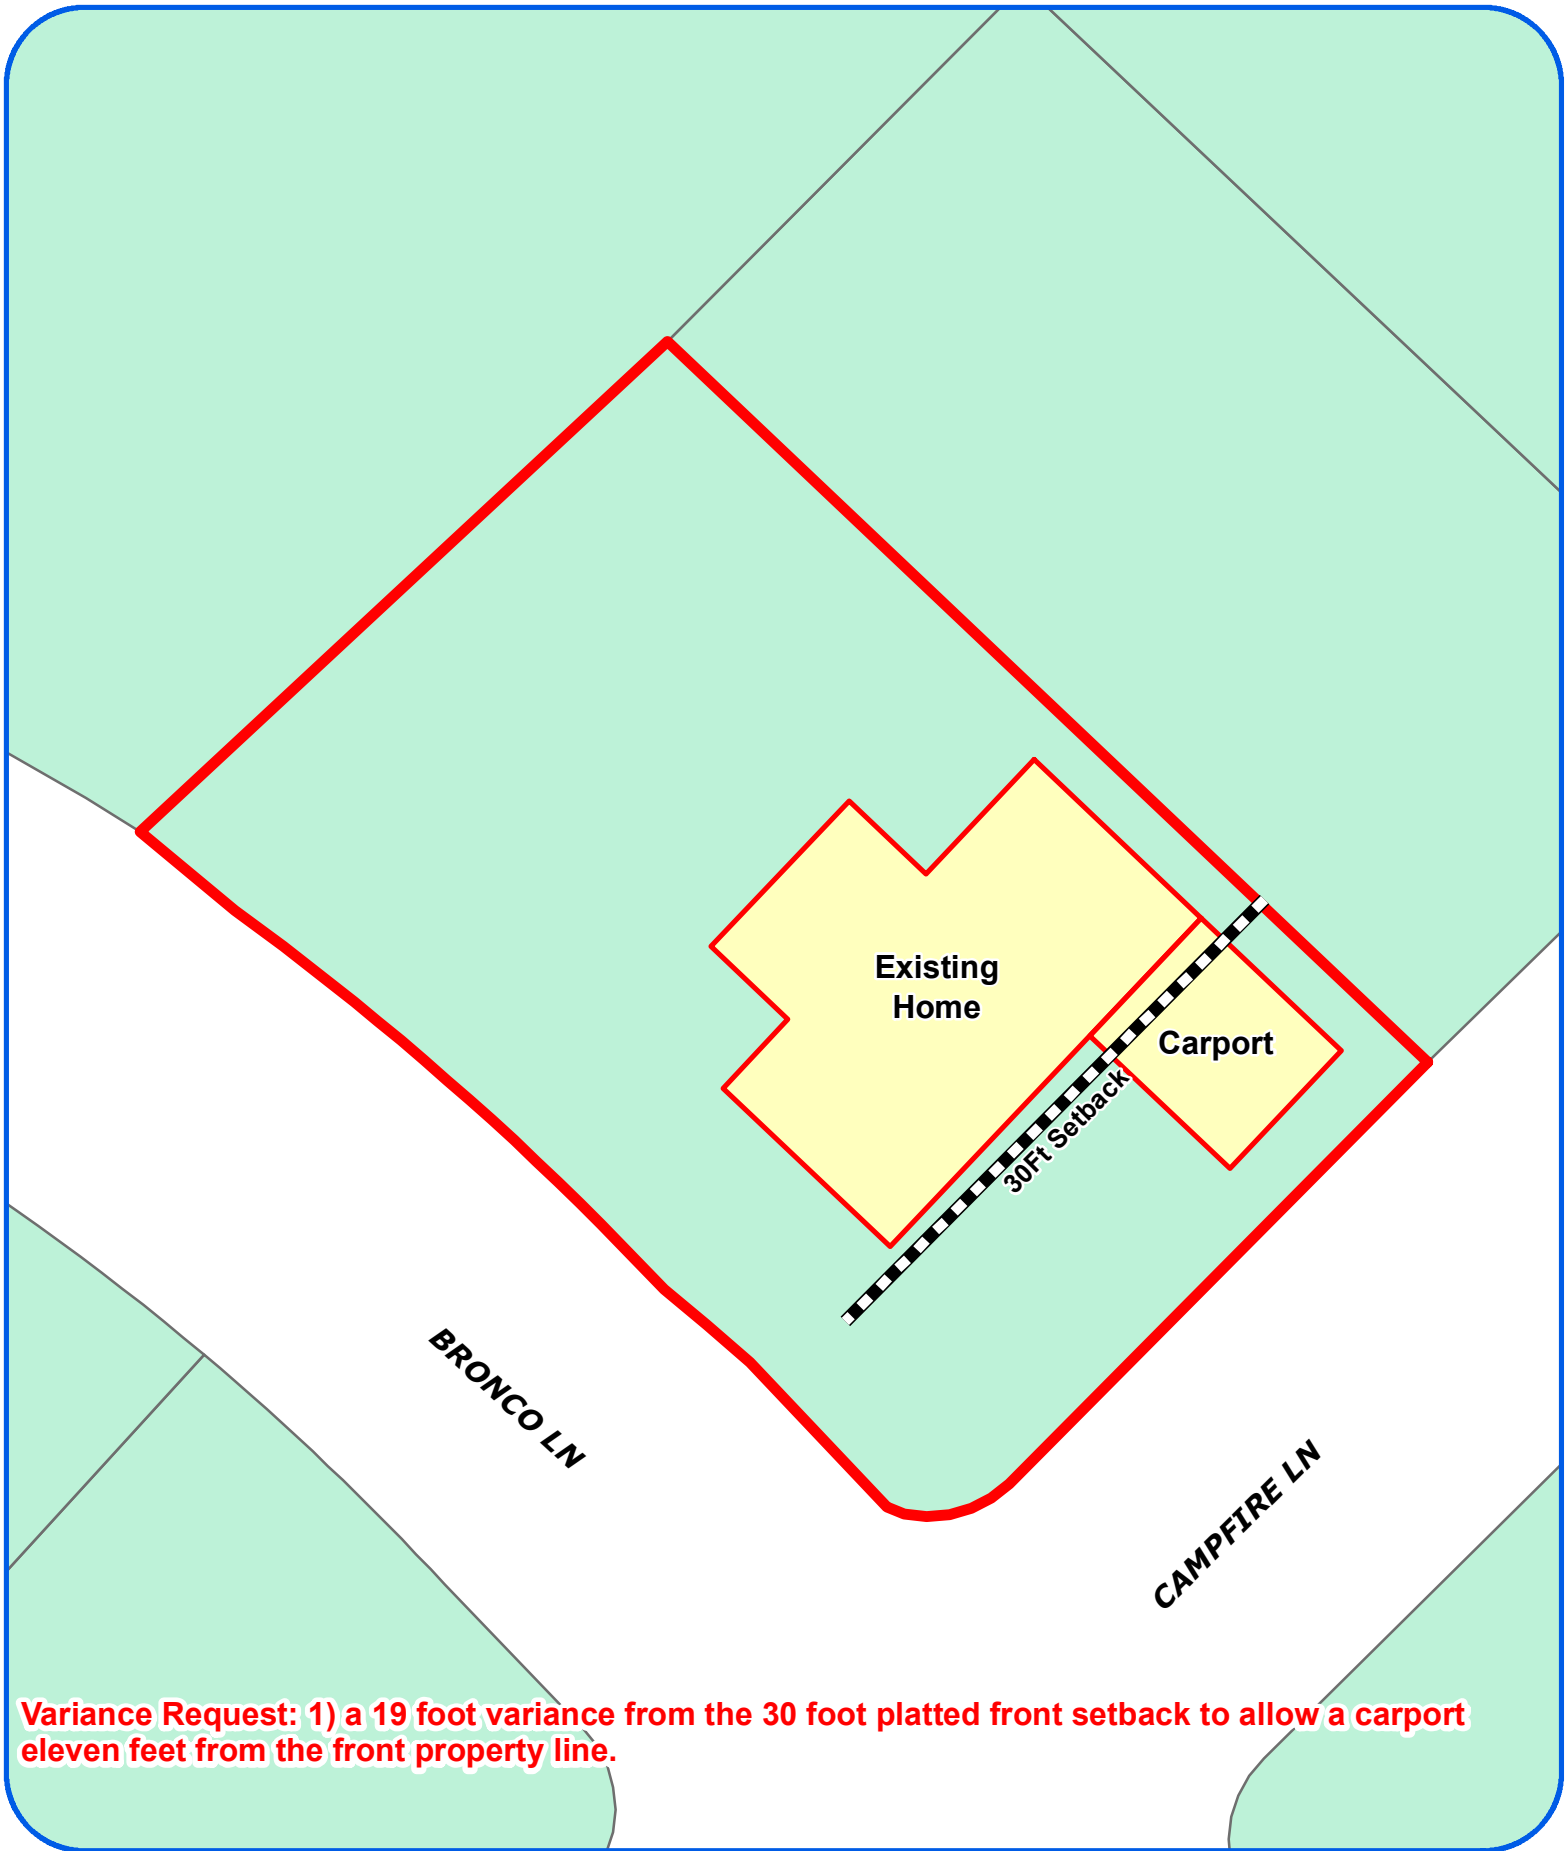

Board of Adjustment
Plot Plan for
Case No A-16-174



"NOT TO SCALE,
FOR ILLUSTRATIVE PURPOSES ONLY"
Council District: 4

7927 Campfire Lane

Development Services Department
City of San Antonio

1:300

Subject Property – 2736 Campfire Lane



Carport



Carport meets side setback



Carport across street



Carport on same street

