



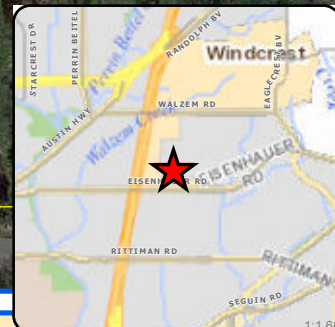


Board of Adjustment **Notification Plan for** **Case No A-16-179**

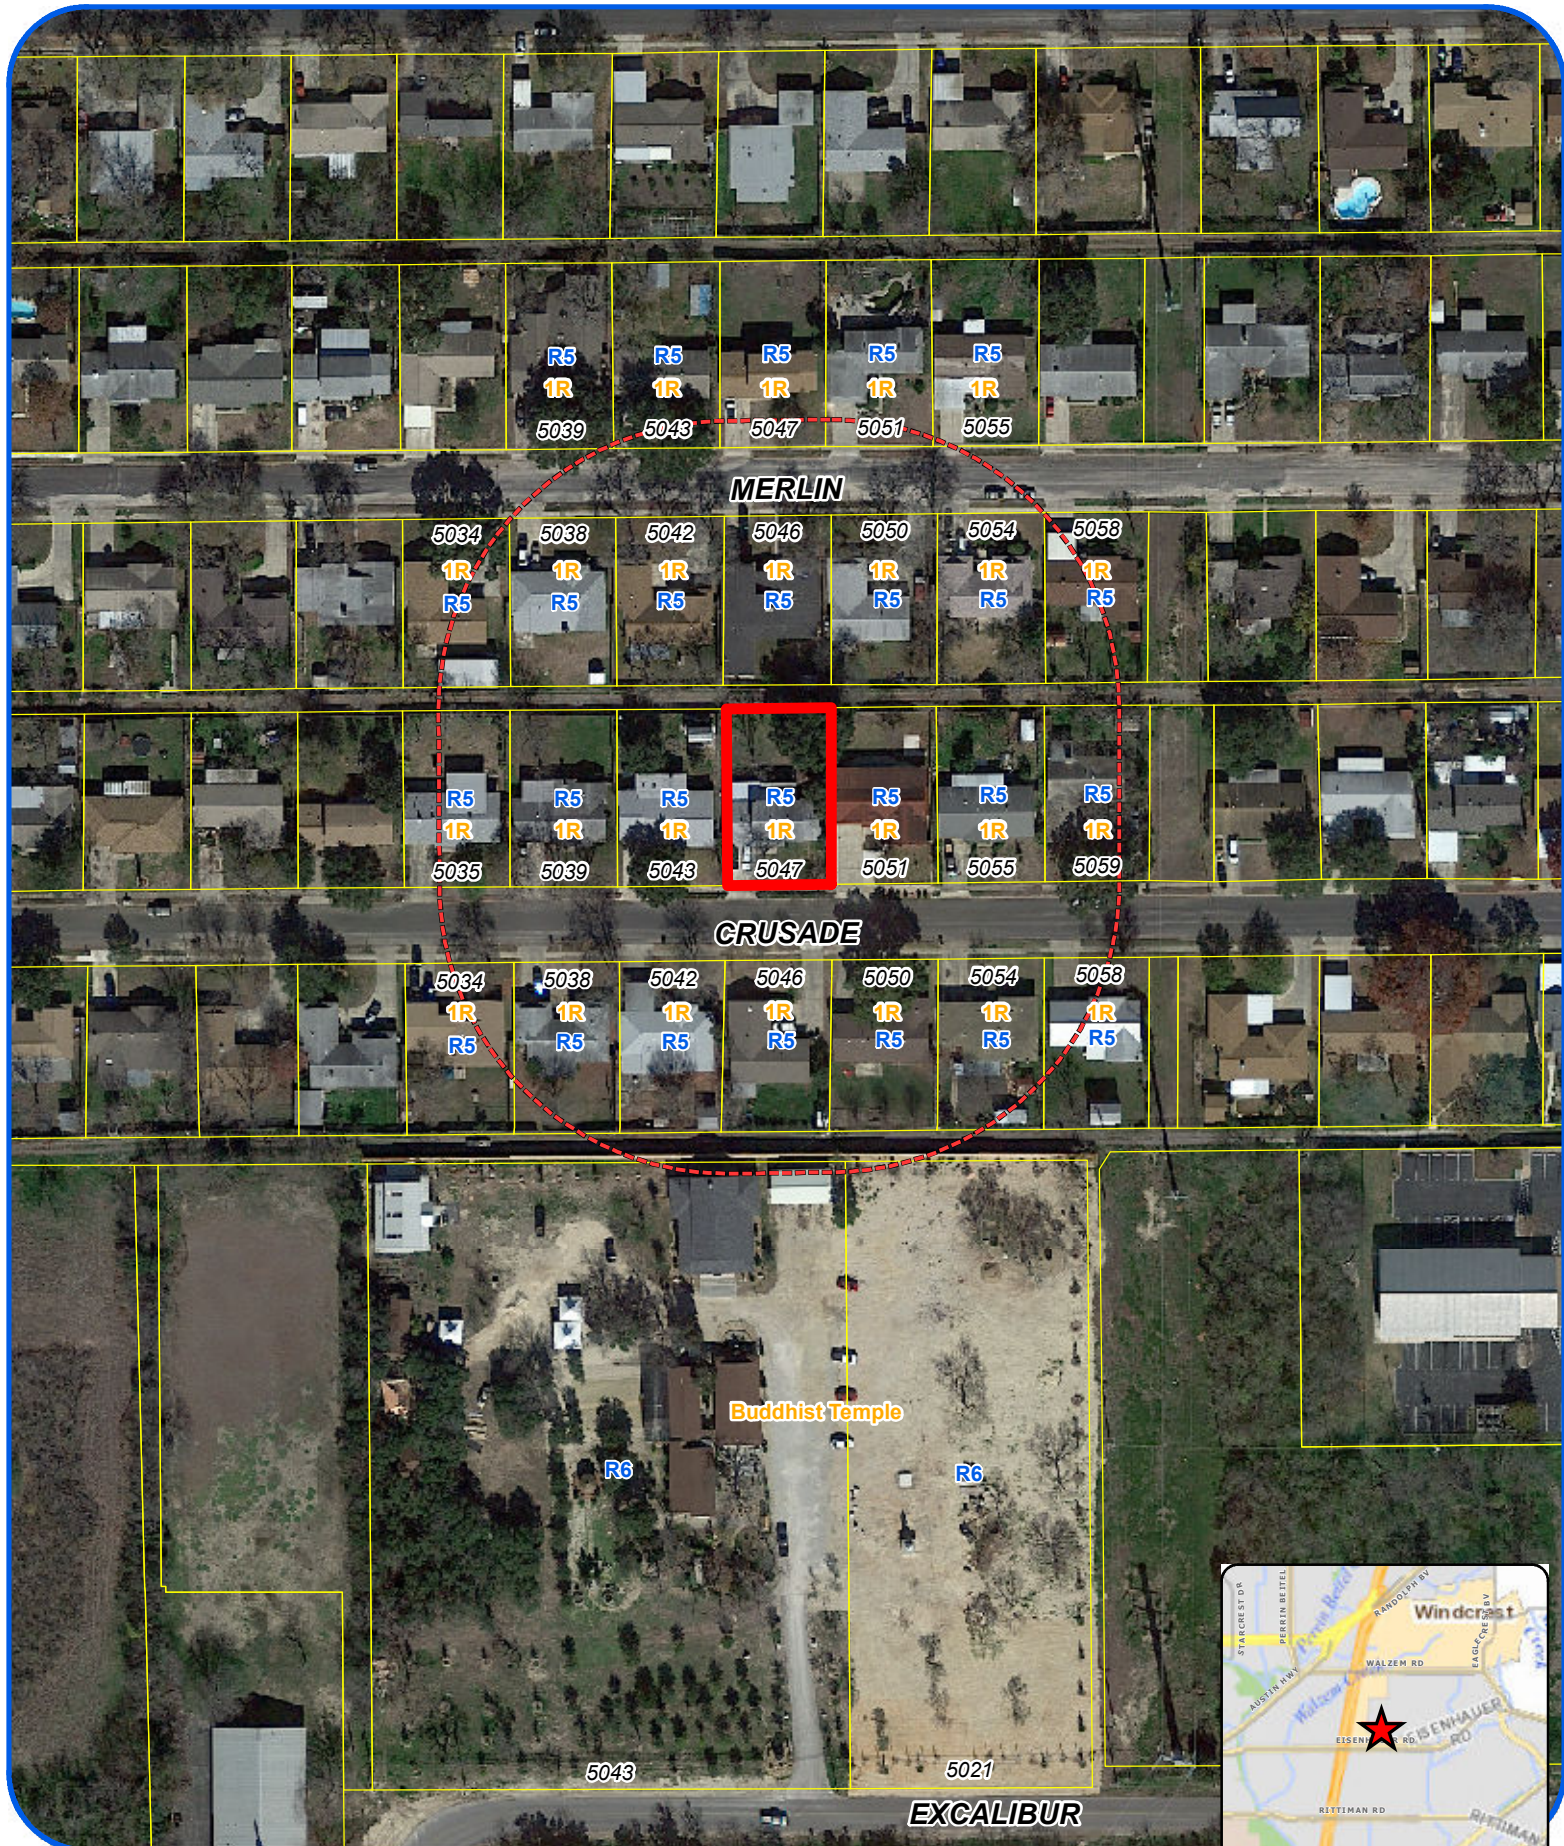

San Antonio City Limits
 Subject Property
 200' Notification Boundary
 Council District: 2

"NOT TO SCALE,
 FOR ILLUSTRATIVE PURPOSES ONLY"

Development Services Department
 City of San Antonio

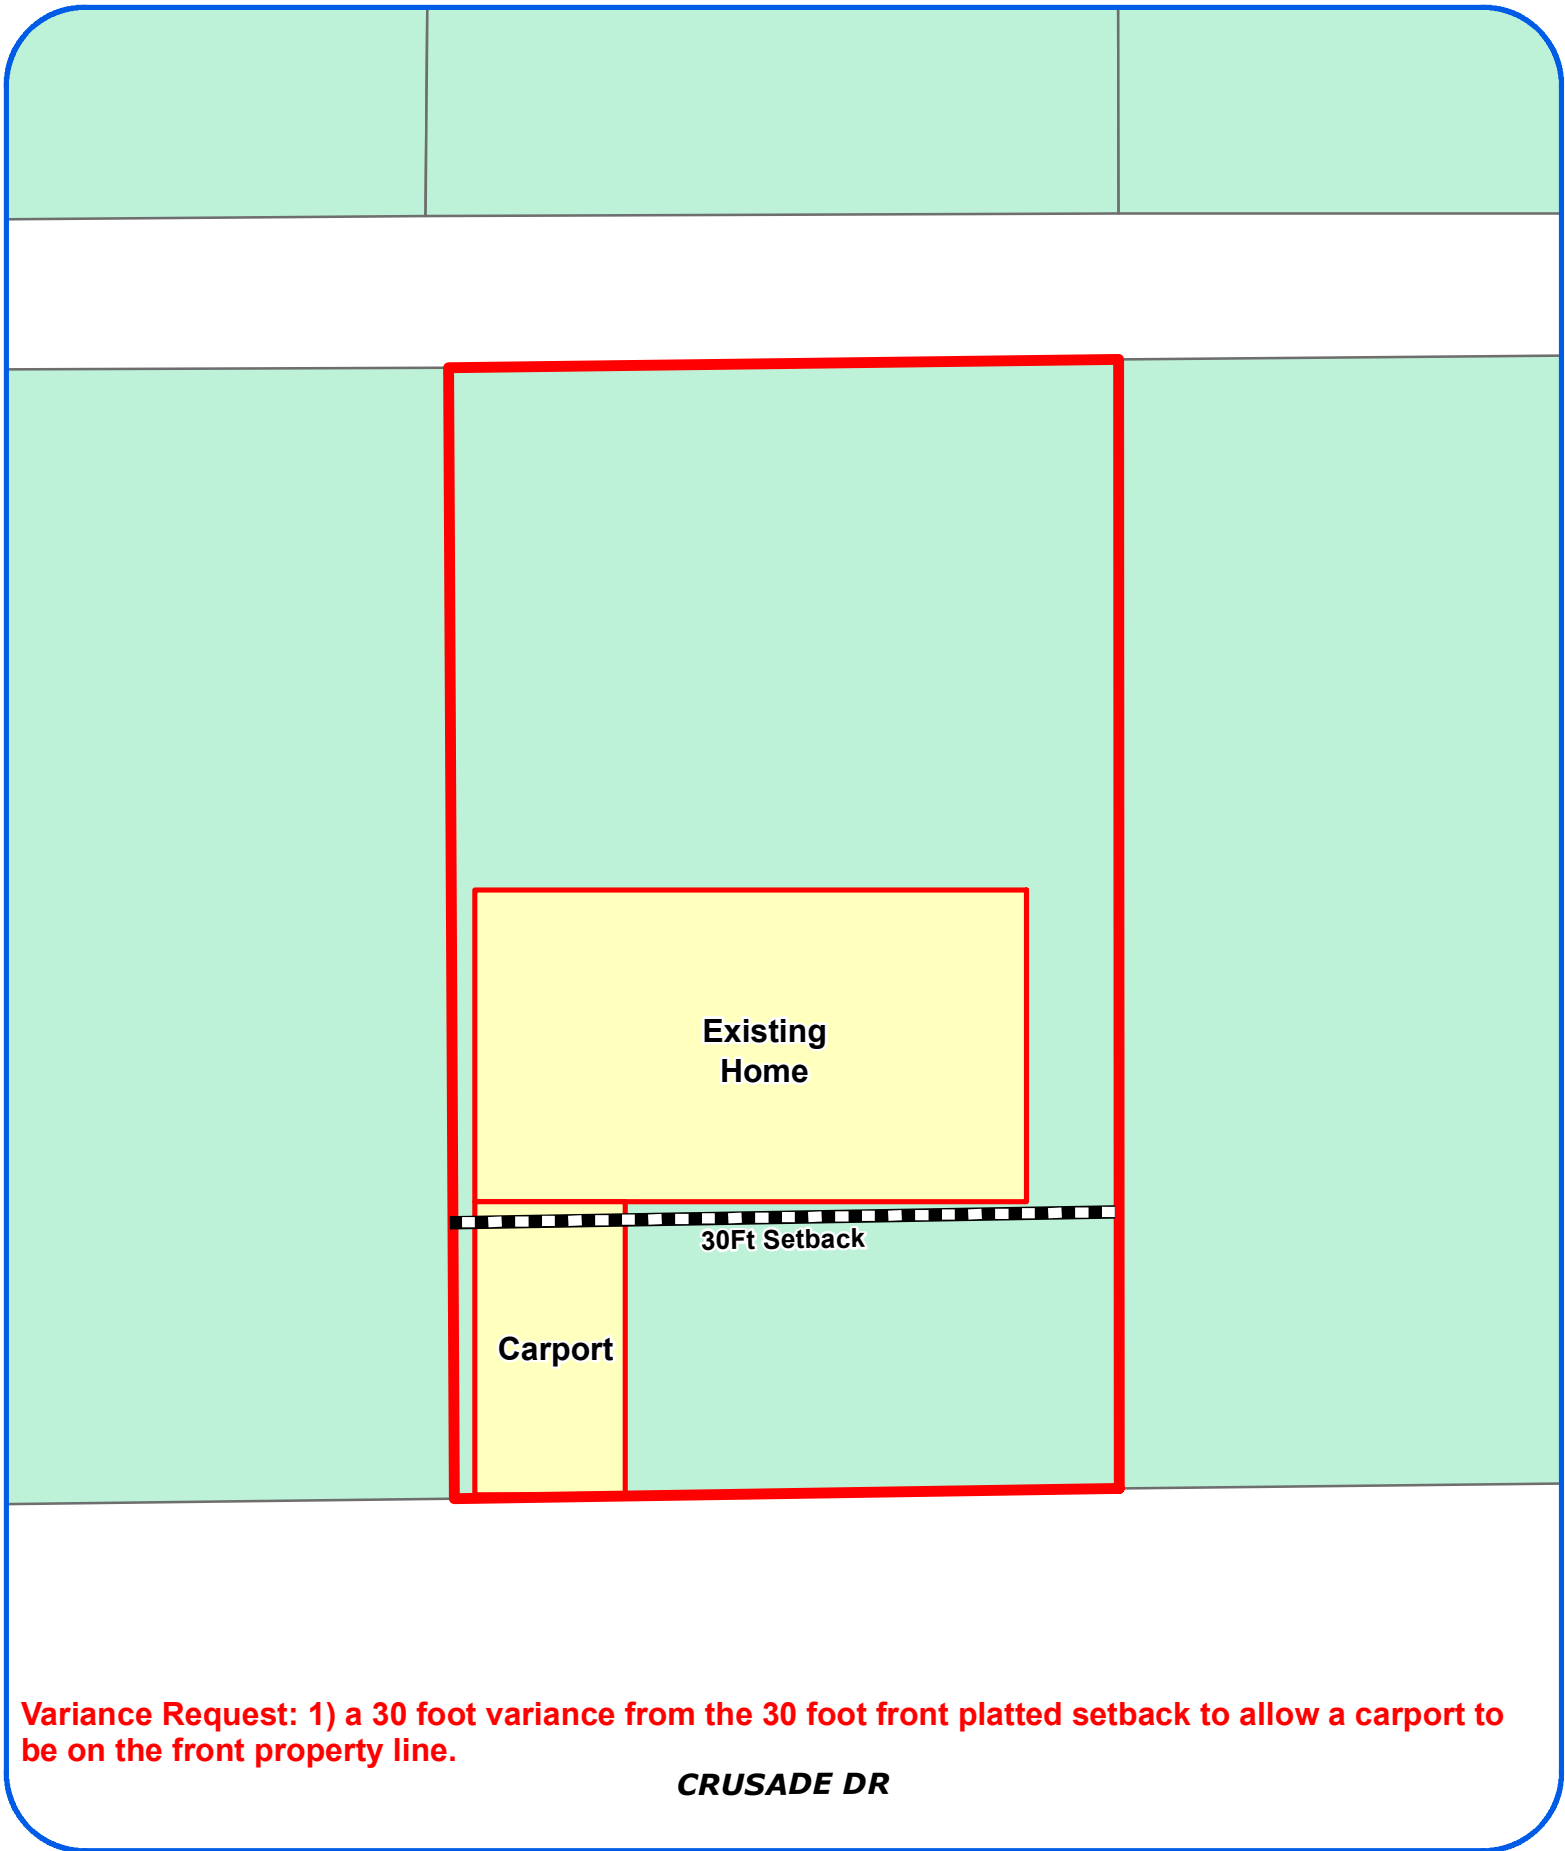

Variance Request: 1) a 30 foot variance from the 30 foot front platted setback to allow a carport to be on the front property line.

Board of Adjustment
Plot Plan for
Case No A-16-179



"NOT TO SCALE,
FOR ILLUSTRATIVE PURPOSES ONLY"
Council District: 2

5047 Crusade Dr

1:250

Development Services Department
City of San Antonio

NS

PLOT PLAN

FOR
BLDG PERMITS


Address 5047 CRUSADE

Lot 13

Block 4

NCB 13686

REAR

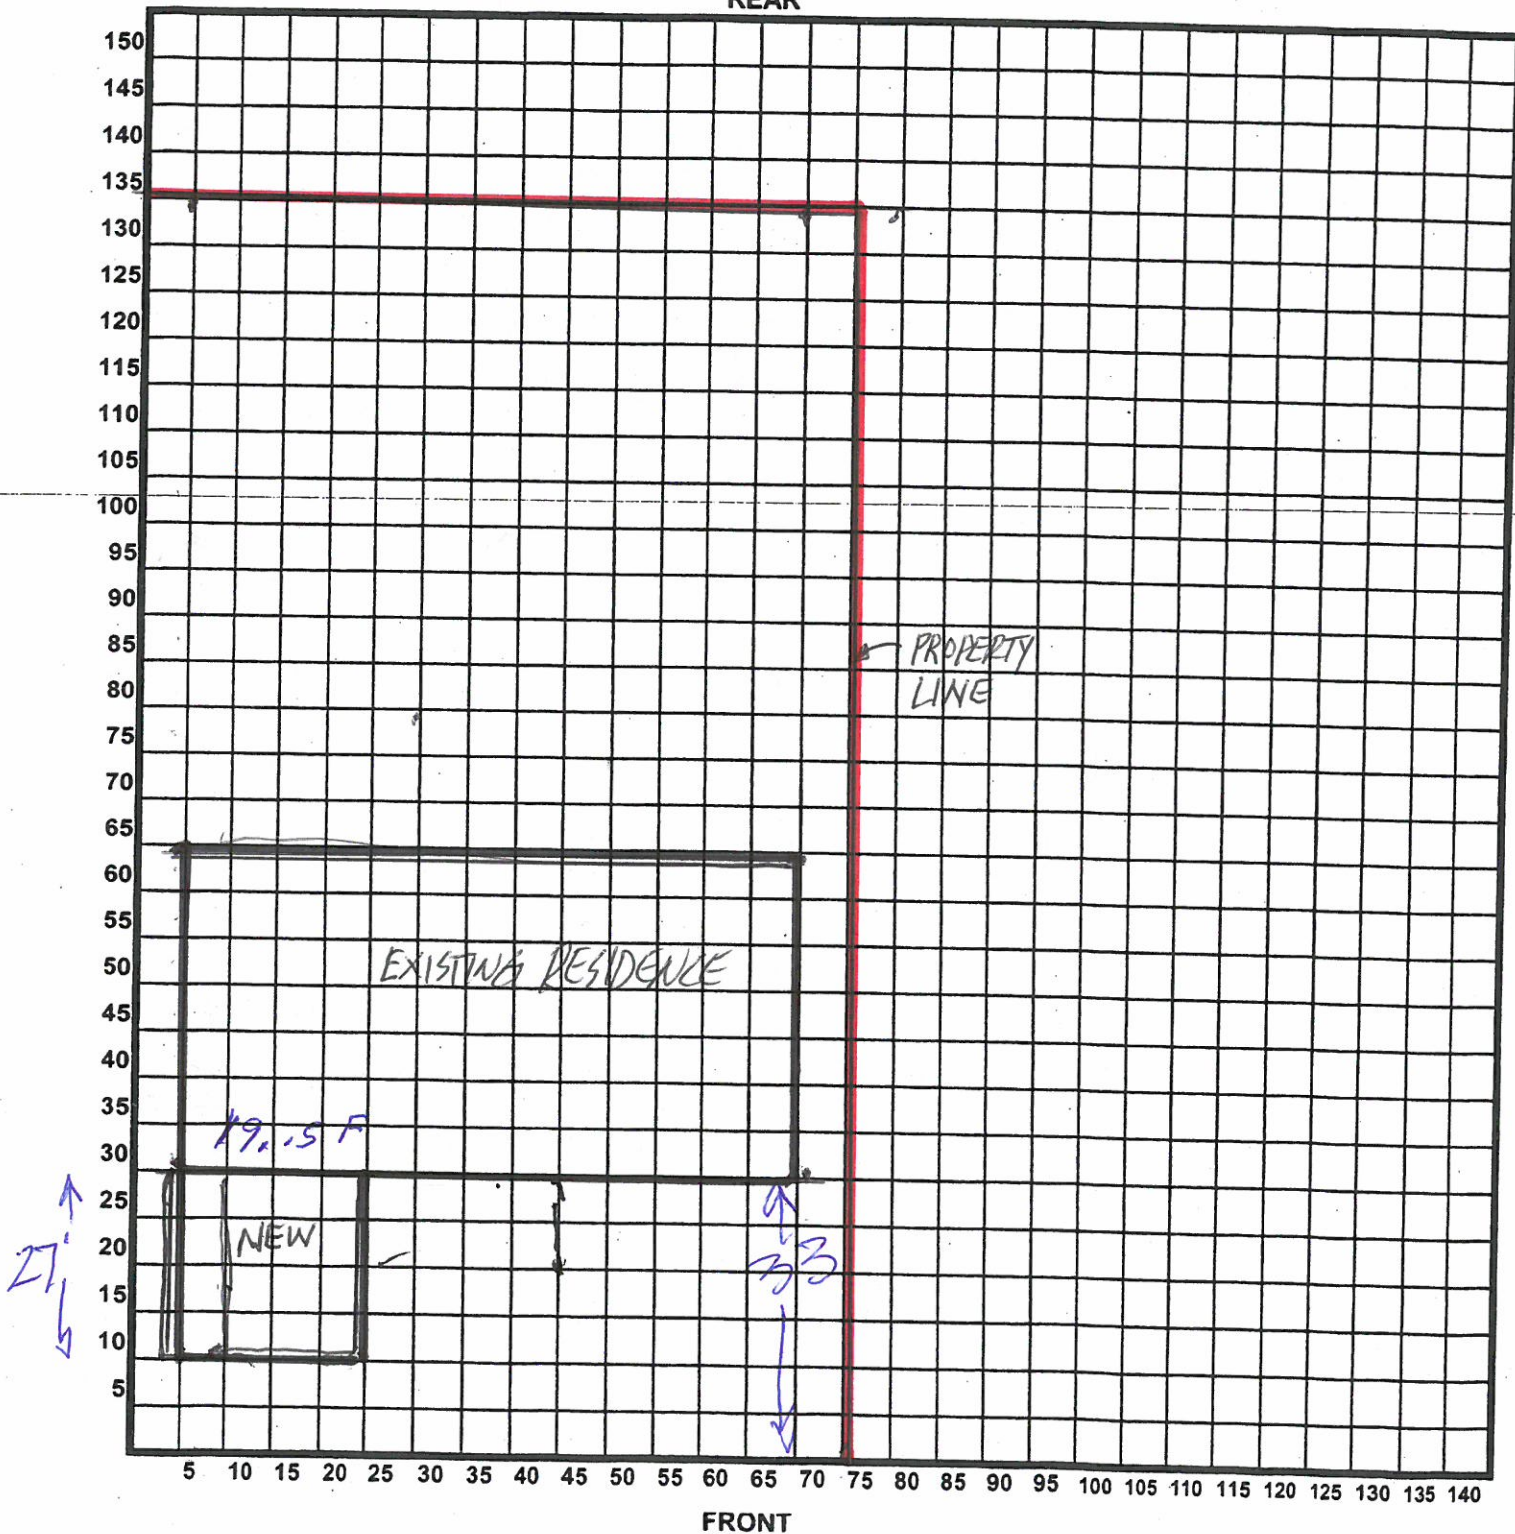

Subject Property – 5047 Crusade Drive



Carport on front property line



Carport meets side setback

