


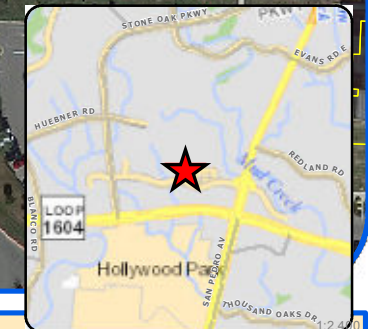

Board of Adjustment **Notification Plan for** **Case No A-17-006**



- San Antonio City Limits
- Subject Property
- 200' Notification Boundary
- Council District: 9



"NOT TO SCALE,
 FOR ILLUSTRATIVE PURPOSES ONLY"

Development Services Department
 City of San Antonio



Board of Adjustment
Plot Plan for
Case No A-17-006




"NOT TO SCALE,
FOR ILLUSTRATIVE PURPOSES ONLY"
Council District: 9

18803 Hardy Oak Blvd

1:1,800

Development Services Department
City of San Antonio

[illegible]

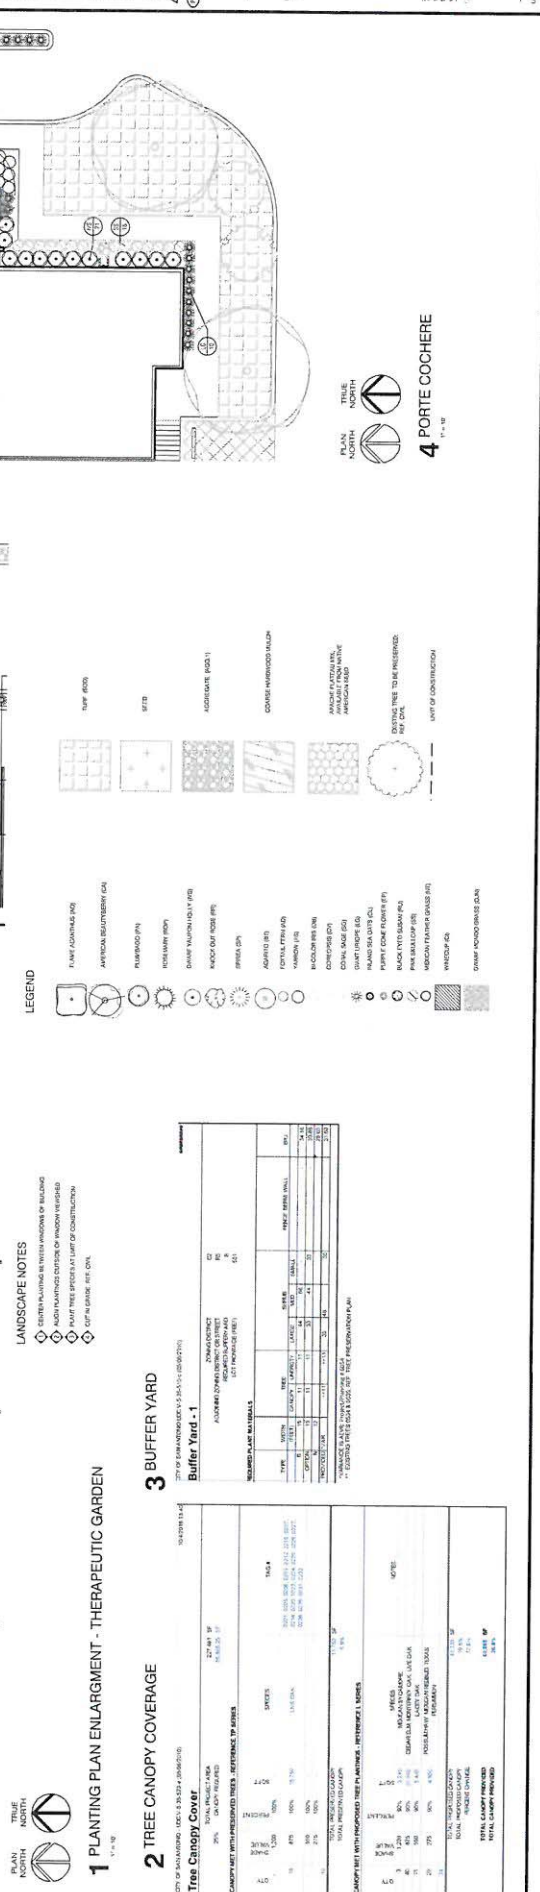

Subject Property

