


# **Board of Adjustment** **Notification Plan for** **Case No A-17-002**

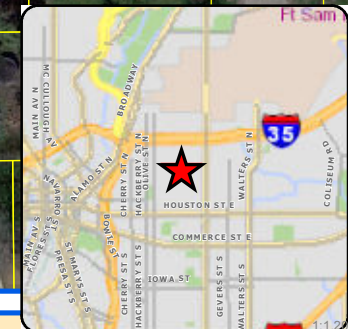

San Antonio City Limits  
 Subject Property  
 200' Notification Boundary  
 Council District: 2




"NOT TO SCALE,  
 FOR ILLUSTRATIVE PURPOSES ONLY"

Development Services Department  
 City of San Antonio



**RUDOLPH**

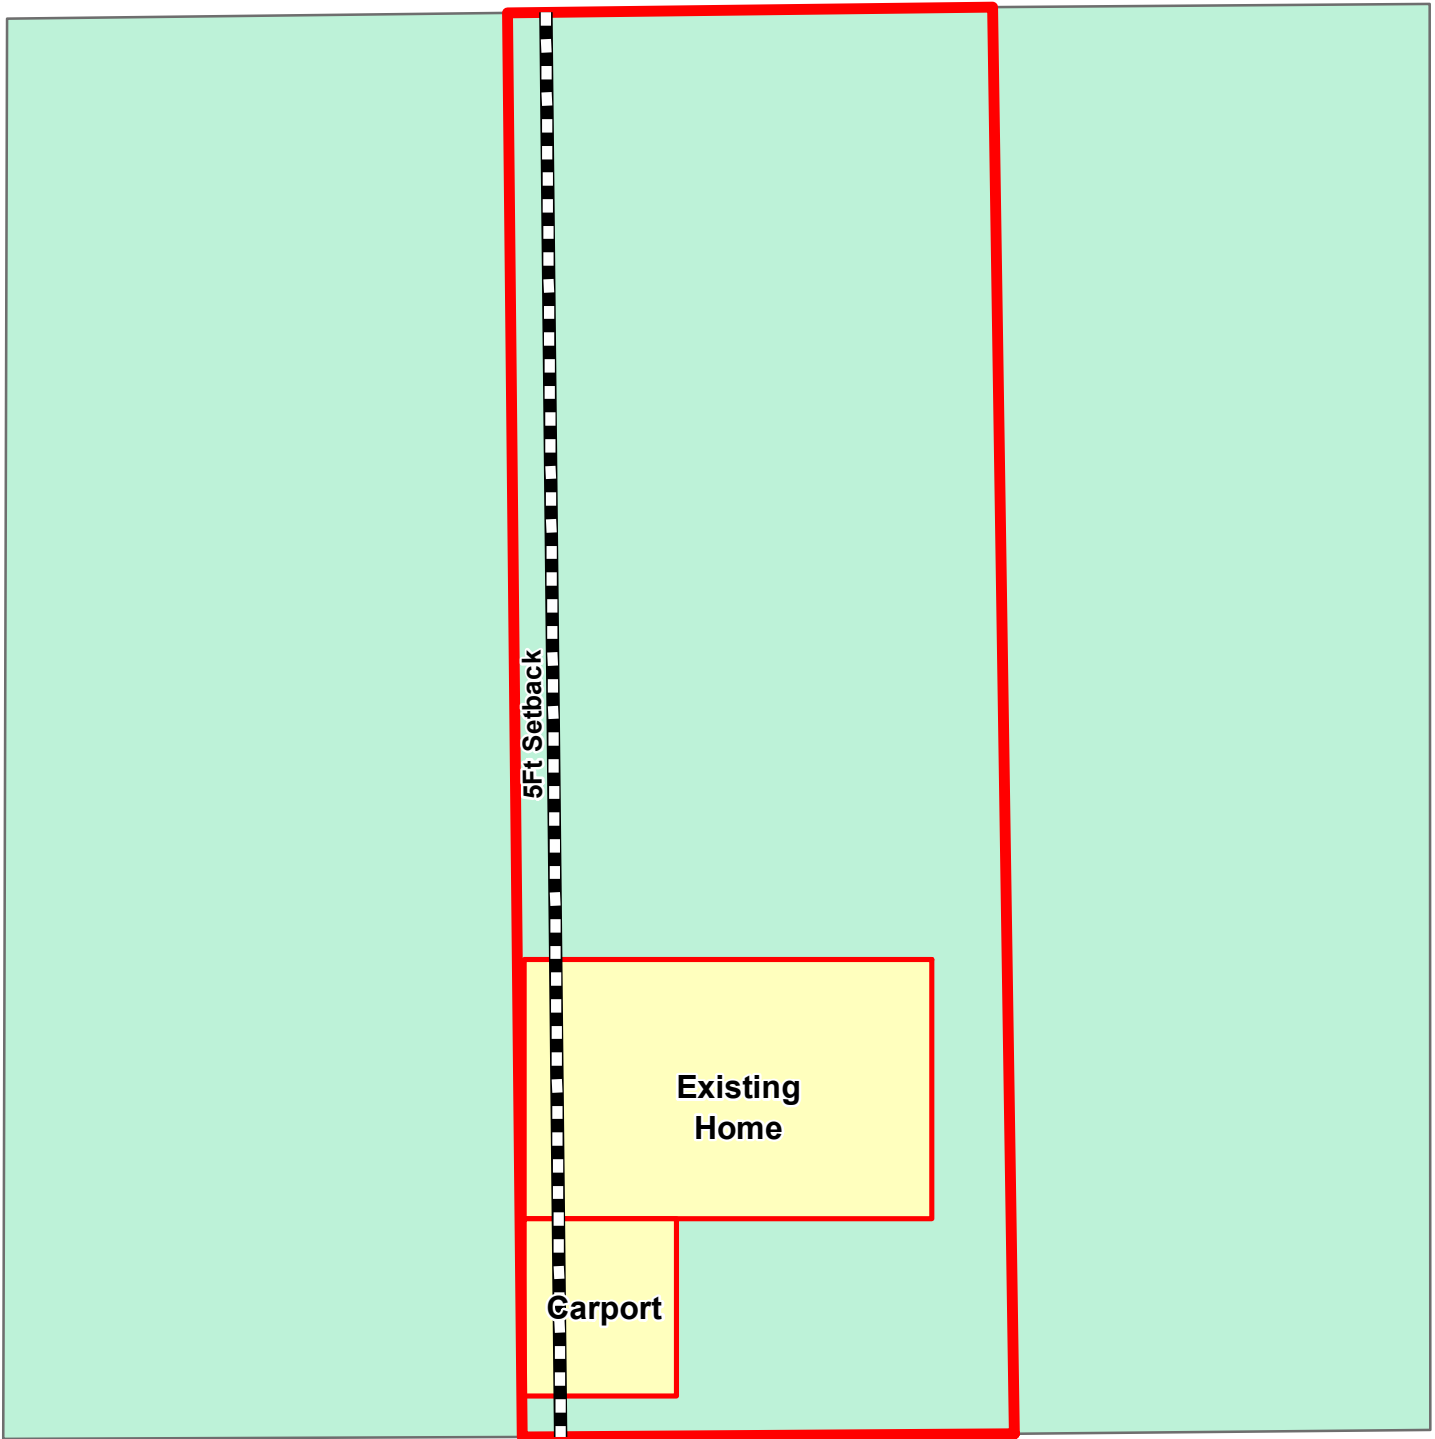

**Variance Request: 1) a five foot variance from the five foot side setback to allow a carport to be on the side property line.**

**BURLESON ST**

**Board of Adjustment**  
**Plot Plan for**  
**Case No A-17-002**




"NOT TO SCALE,  
FOR ILLUSTRATIVE PURPOSES ONLY"  
Council District: 2

**1005 Burleson**

1:300

Development Services Department  
City of San Antonio

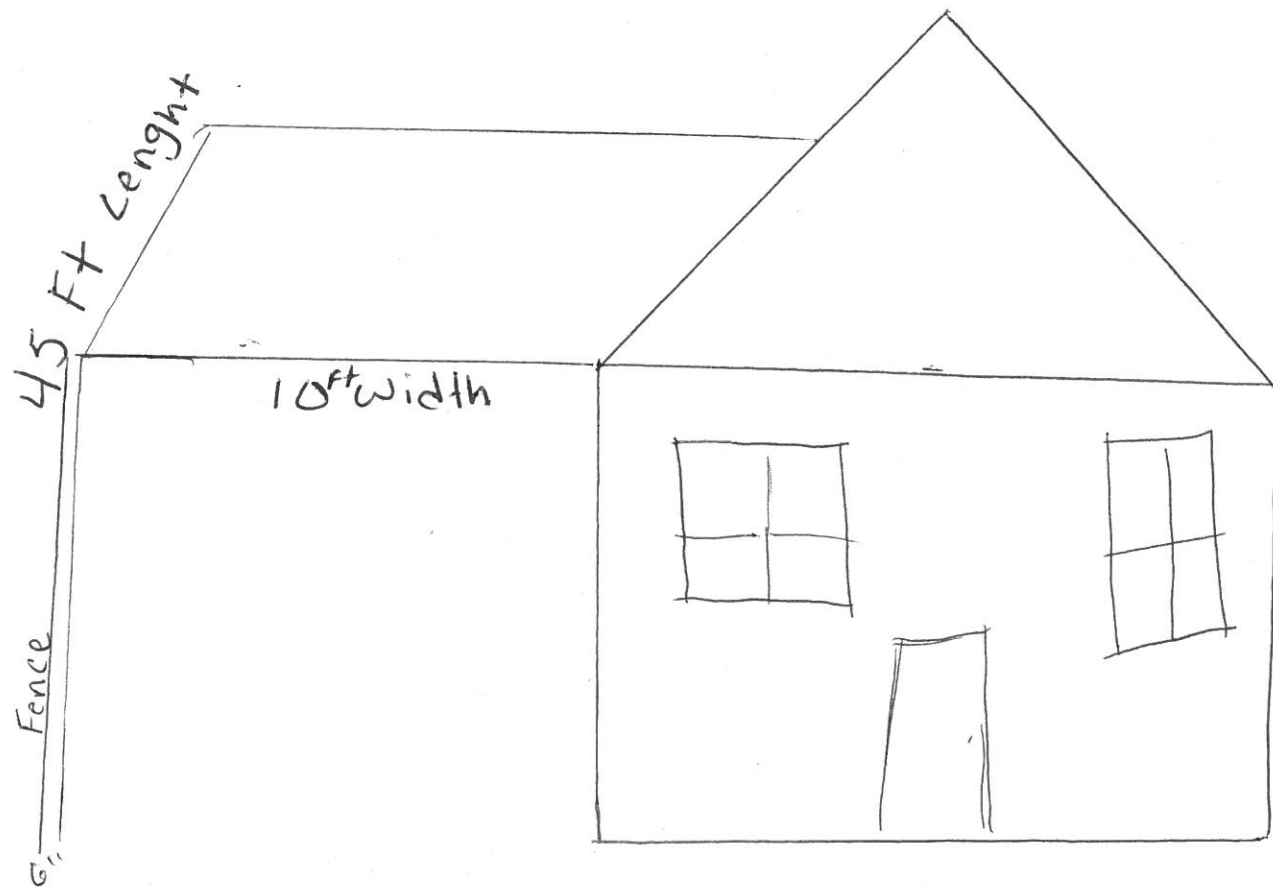

---

Burleson

Subject Property



Setback Violation





The structure's use

