


BARRETT AVE

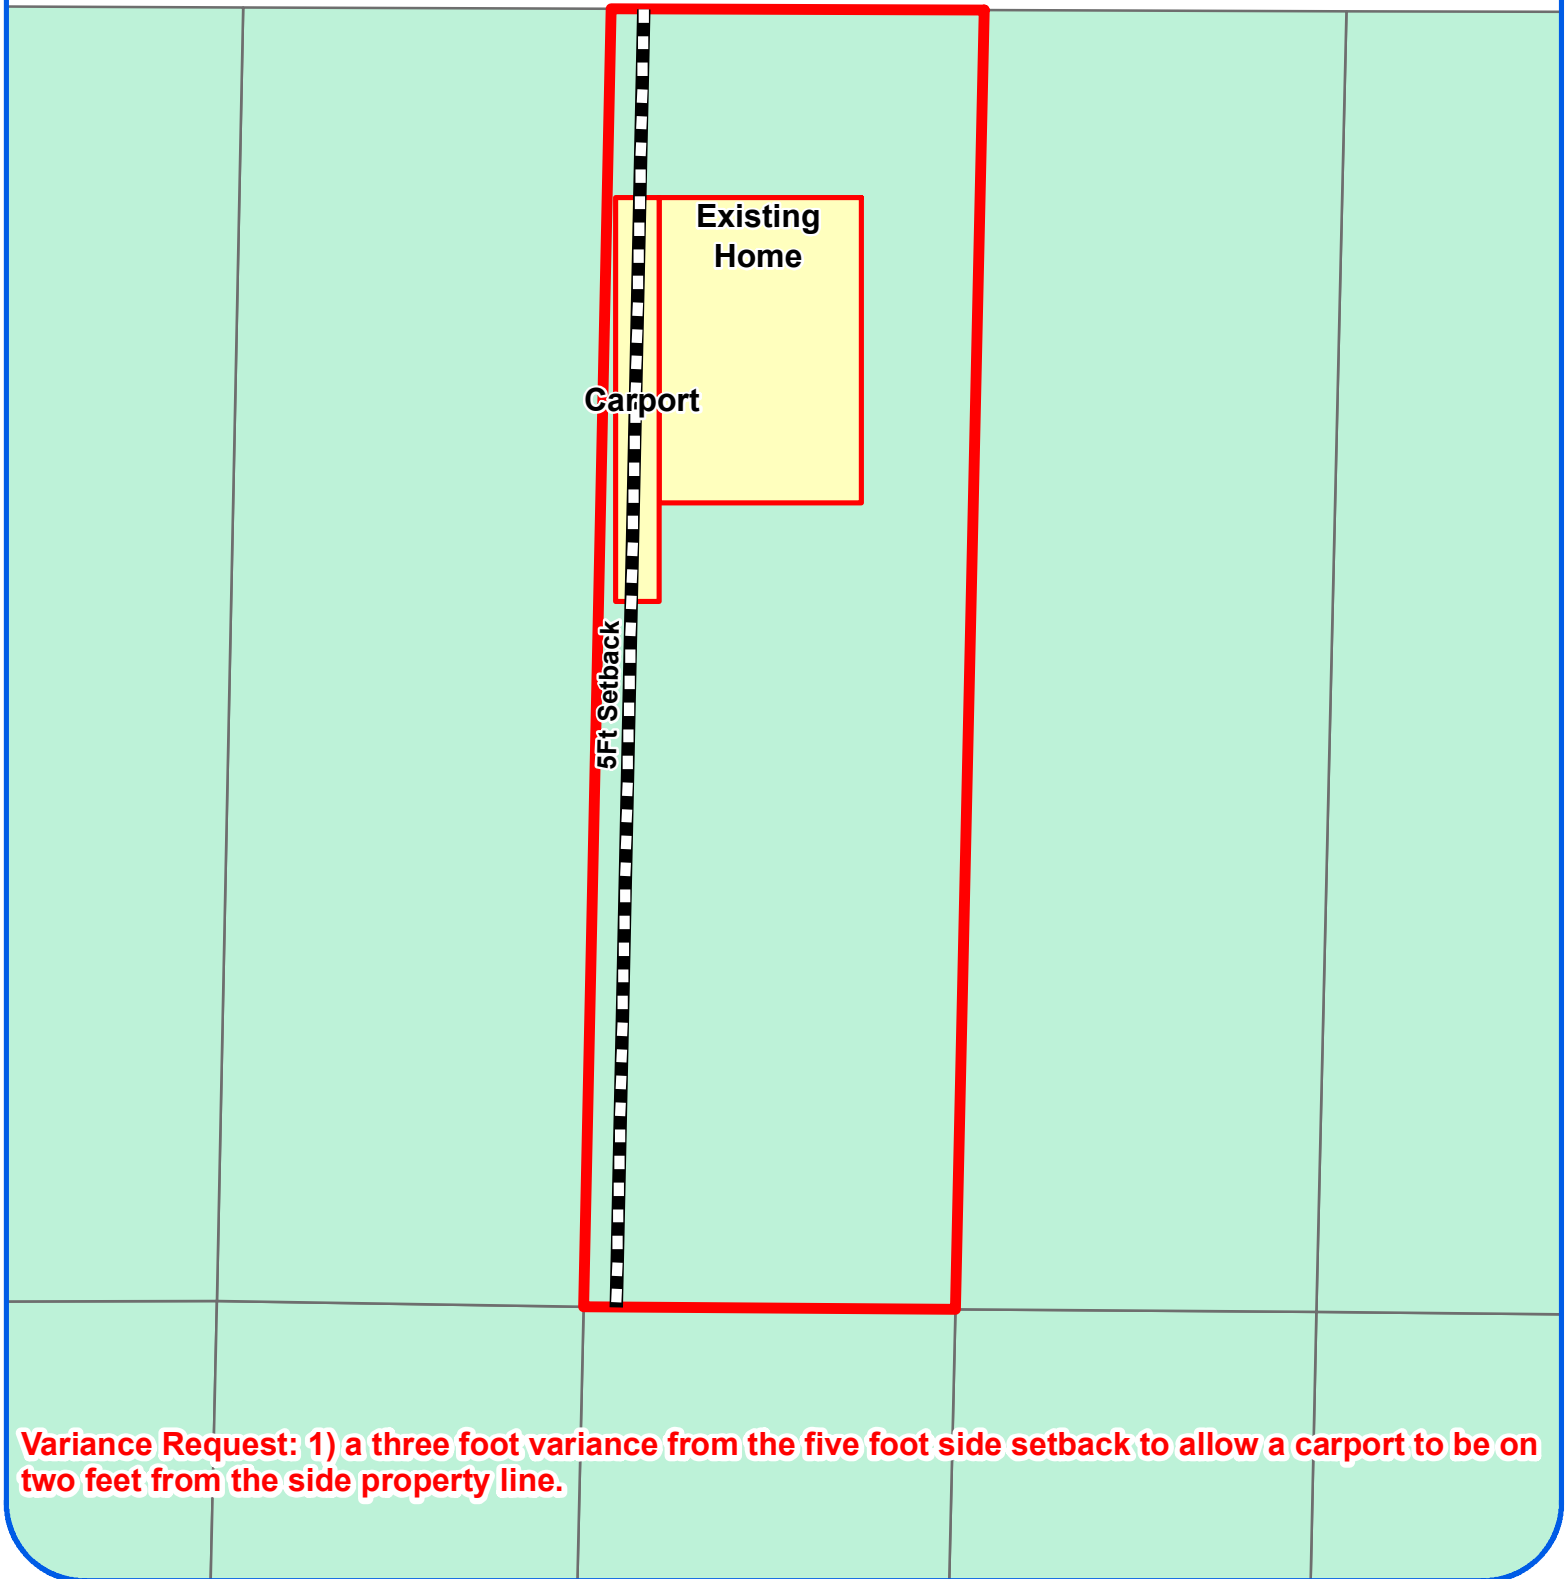

Variance Request: 1) a three foot variance from the five foot side setback to allow a carport to be on two feet from the side property line.

Board of Adjustment
Plot Plan for
Case No A-17-004



"NOT TO SCALE,
FOR ILLUSTRATIVE PURPOSES ONLY"
Council District: 3

210 Barrett Ave

1:350

Development Services Department
City of San Antonio