




LA CANTERA MASTERPLAN SIGNAGE PROGRAM

ENVIRONMENTAL GRAPHIC PROGRAM CONSTRUCTION DOCUMENTS | SEPTEMBER 16, 2016





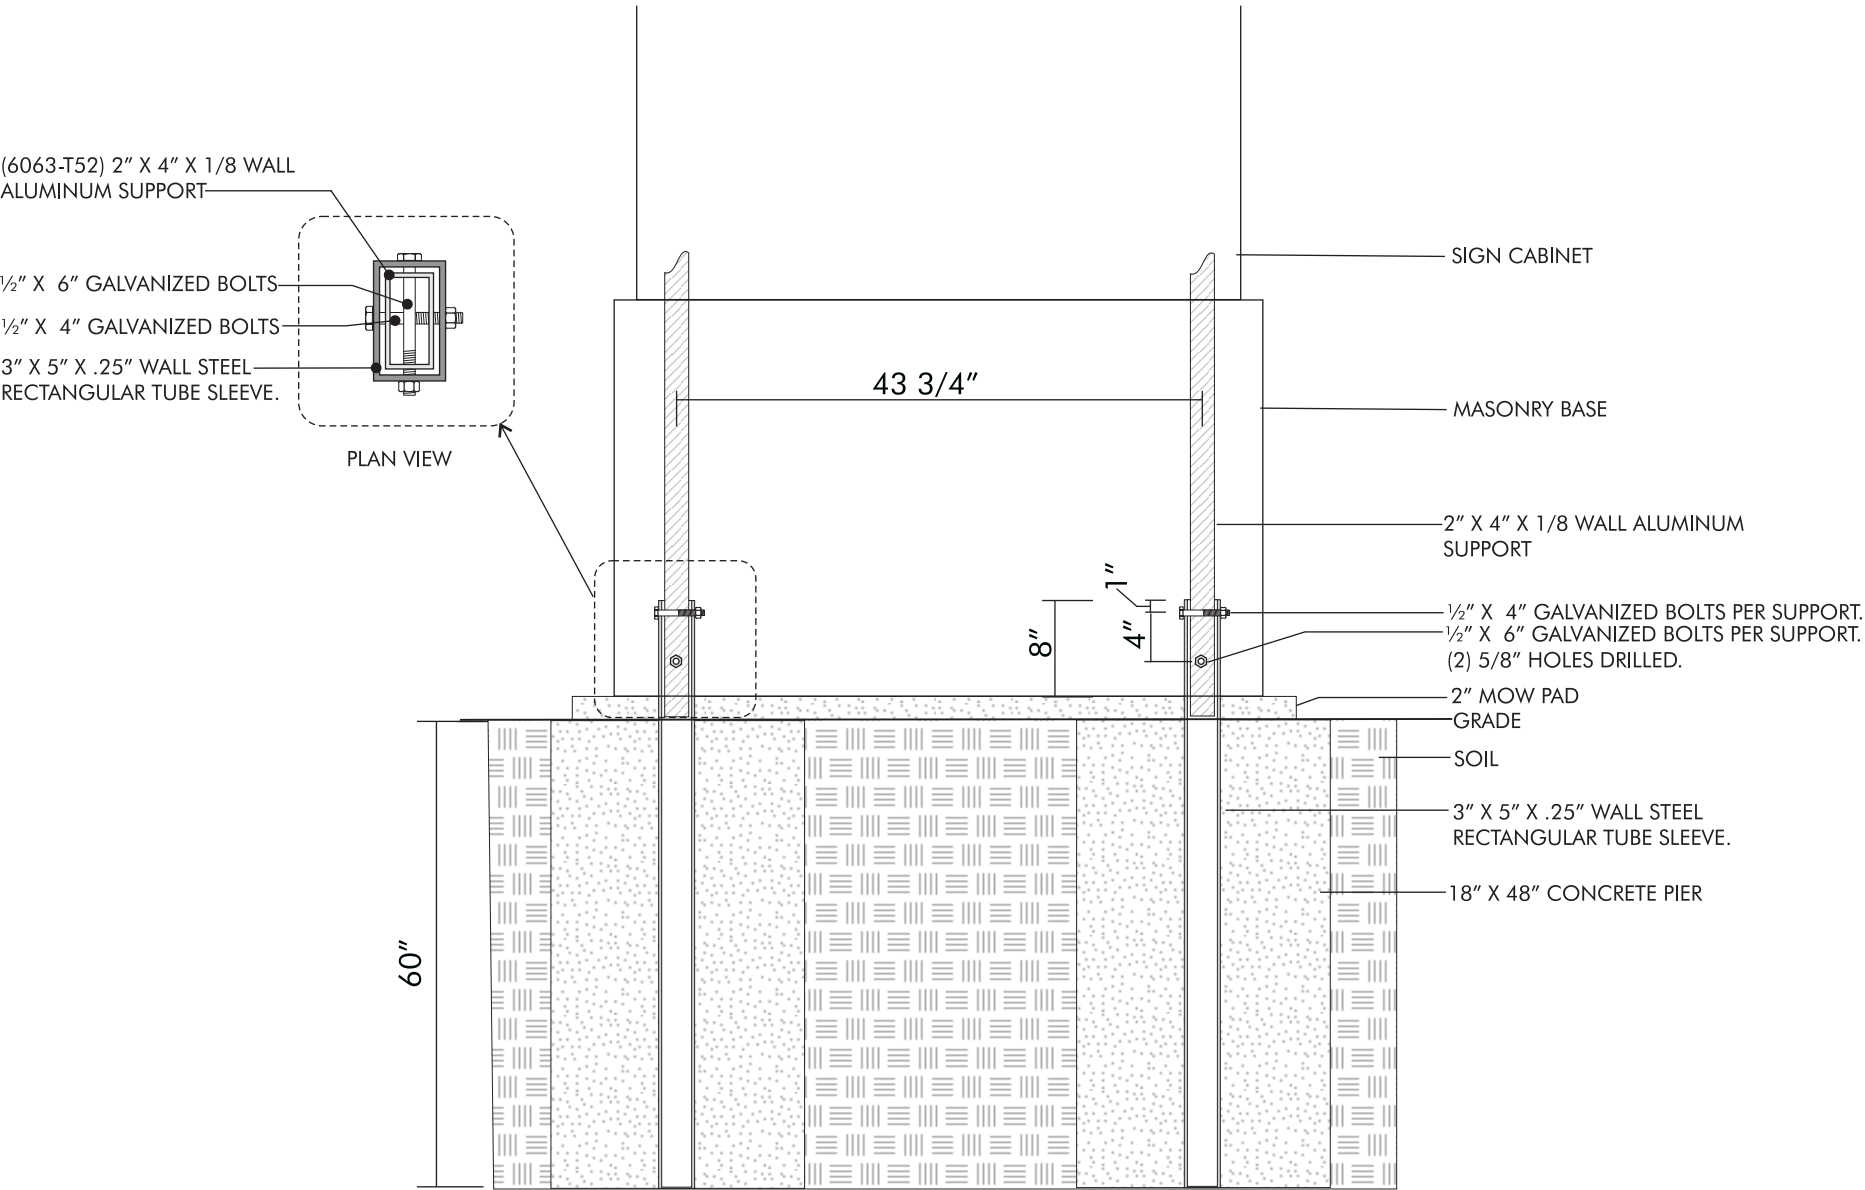


A BREAKAWAY SYSTEM DETAIL SCALE 3/4"=1'-0"

MJD sign type

ArtOGRAFX 2611 Andjon Dallas, Texas 75220 214.349.1075 Phone 214.349.0877 Fax www.artografx.com	APPROVED BY:	PROJECT: USAA	NOTES:	DESIGNER: GREG BRACKE	REVISIONS: DATE	ELECTRICAL: UL LISTED	JOB NUMBER: #_____	DESCRIPTION: MAJOR DIRECTIONAL SIGN	FILE NAME: HILL CREATIVE GROUP / LA CANTERA / USAA DIRECTIONAL SIGNS	SIGN TYPE: MJD
	DATE:	CLIENT: MASTERPLAN LA CANTERA SAN ANTONIO, TX.		SALESMAN/PM: JEFF BEATY		VOLTS:		FONTS:	DATE: 9.15.16	
						AMPS:				
						CIRCUITS: WET___ DRY___			PAGE	3 of 15

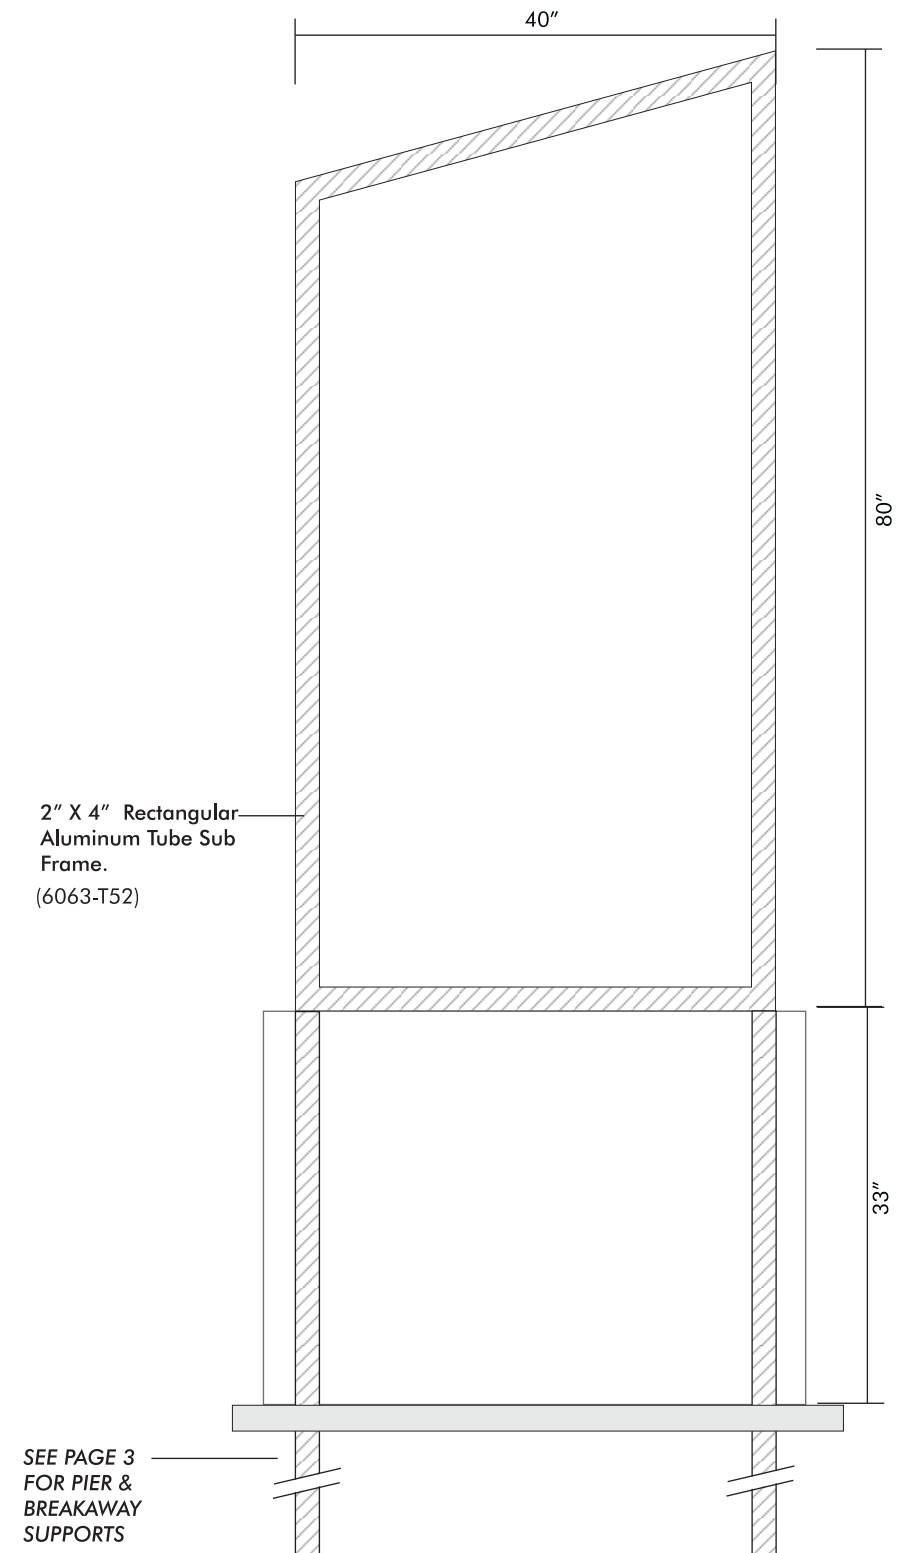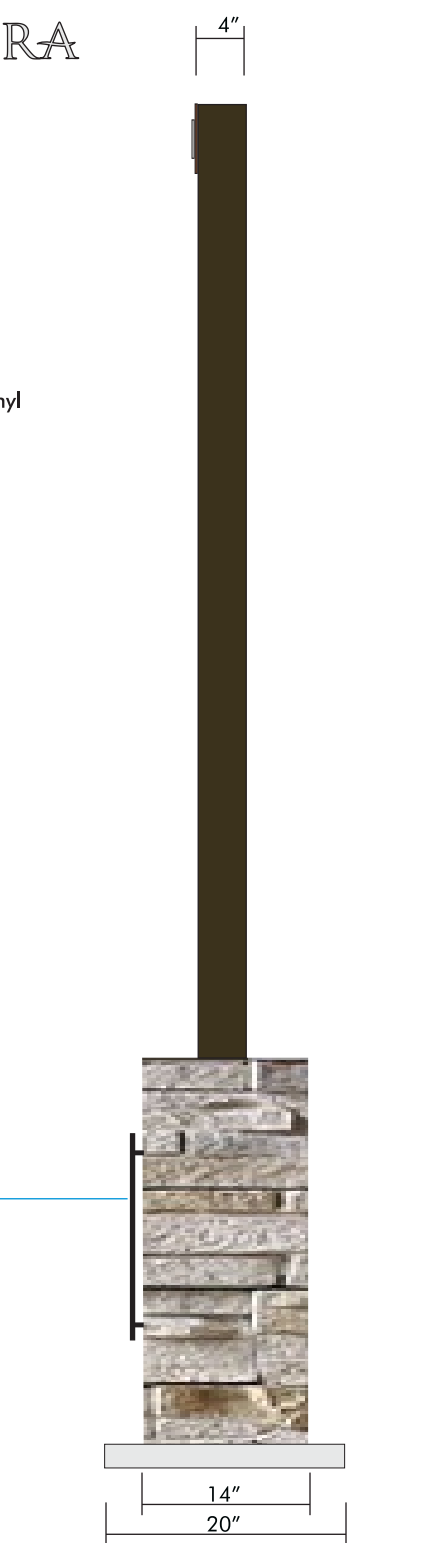

ArtOGRAFX 2611 Andjon Dallas, Texas 75220 214.349.1075 Phone 214.349.0877 Fax www.artografx.com	APPROVED BY:	PROJECT: USAA	NOTES:	DESIGNER: GREG BRACKE	REVISIONS: DATE	ELECTRICAL: 	JOB NUMBER: #-----	DESCRIPTION: MEDIUM DIRECTIONAL SIGN	FILE NAME: HILL CREATIVE GROUP / LA CANTERA / USAA DIRECTIONAL SIGNS	SIGN TYPE: MD
	DATE:	CLIENT: MASTERPLAN LA CANTERA SAN ANTONIO, TX.		SALESMAN/PM: JEFF BEATY	VOLTS:	AMPS:	CIRCUITS: WET___ DRY___	FONTS:	DATE: 9.15.16	
									PAGE	4 of 15

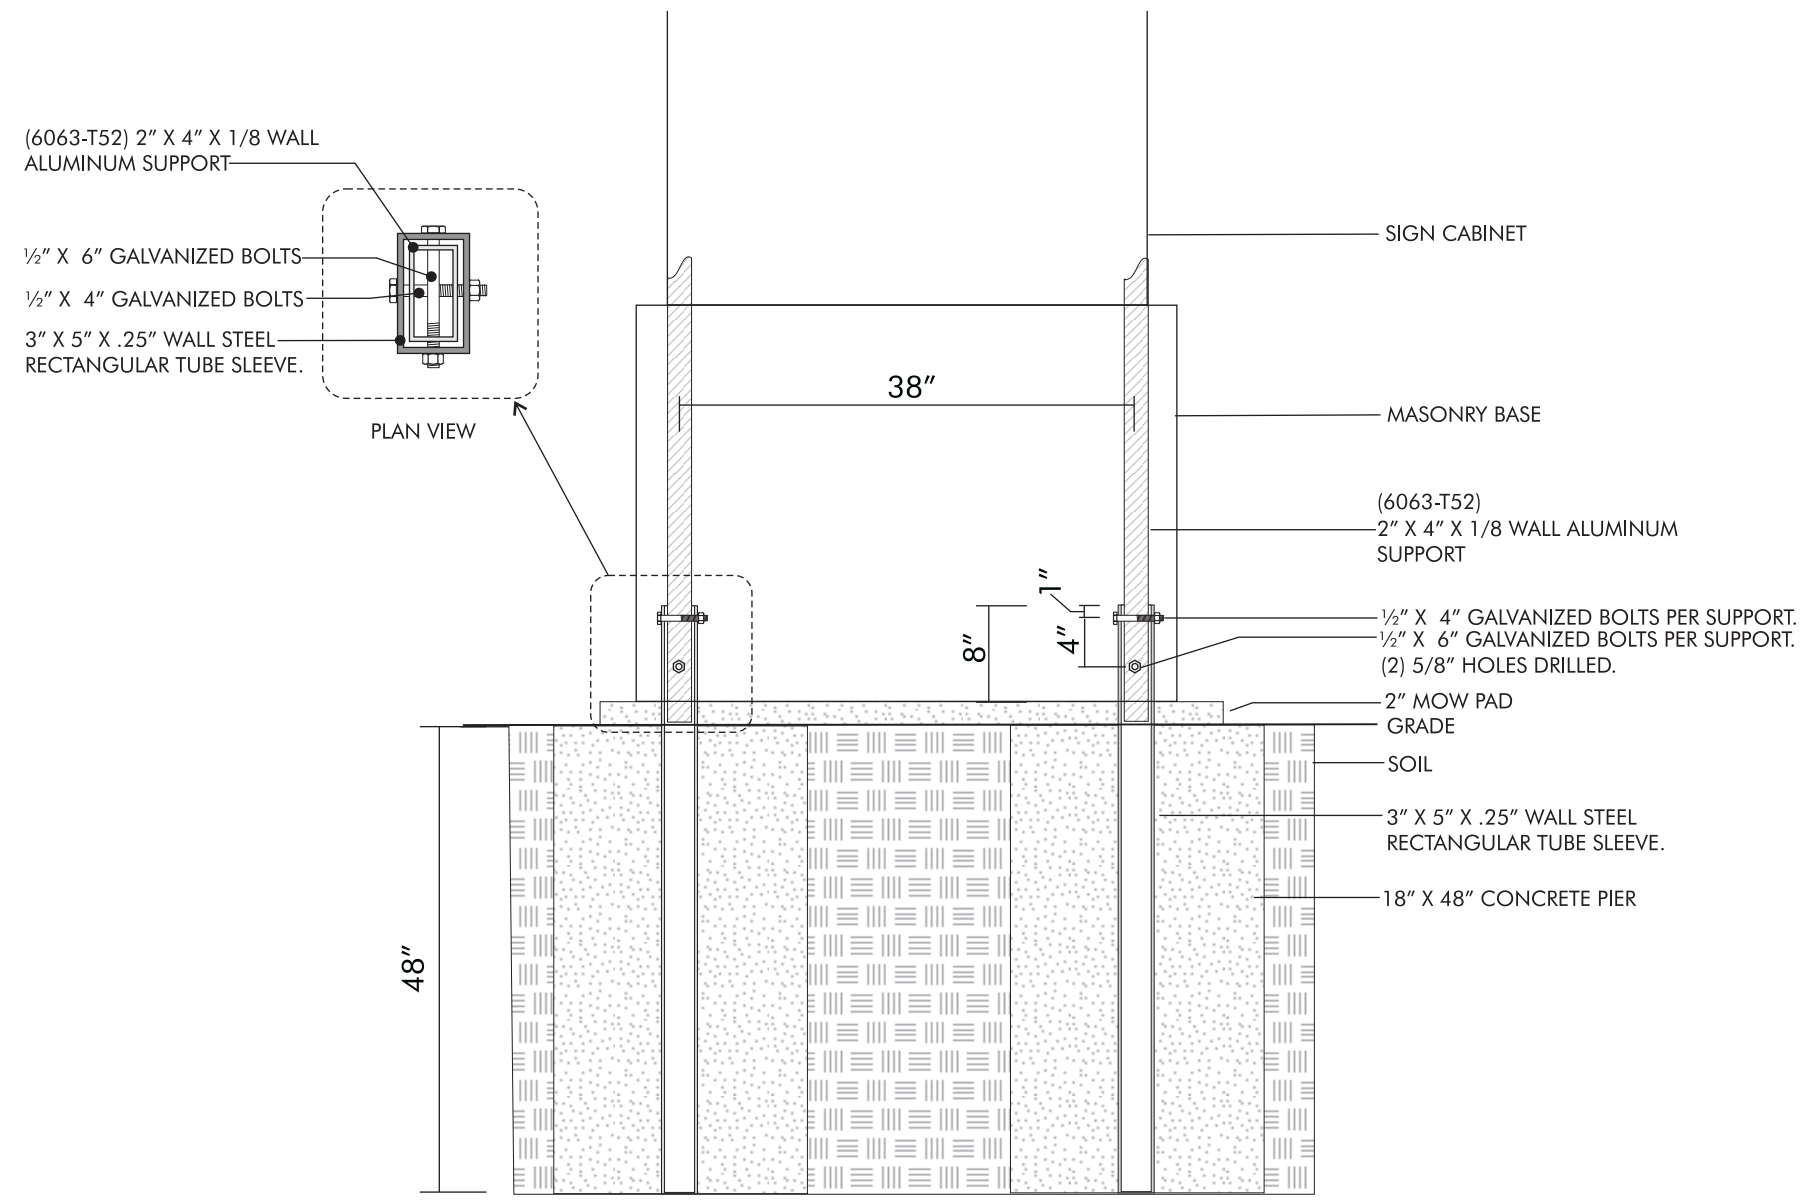


B BREAKAWAY SYSTEM DETAIL SCALE 3/4"=1'-0"

MD sign type

ArtOGRAFX 2611 Andjon Dallas, Texas 75220 214.349.1075 Phone 214.349.0877 Fax www.artografx.com	APPROVED BY:	PROJECT: USAA	NOTES:	DESIGNER: GREG BRACKE	REVISIONS: DATE	ELECTRICAL:	UL LISTED	JOB NUMBER: #_____	DESCRIPTION: MEDIUM DIRECTIONAL SIGN	FILE NAME: HILL CREATIVE GROUP / LA CANTERA / USAA DIRECTIONAL SIGNS	SIGN TYPE: MD
	DATE:	CLIENT: MASTERPLAN LA CANTERA SAN ANTONIO, TX.		SALESMAN/PM: JEFF BEATY		VOLTS:			FONTS:	DATE: 9.15.16	
						AMPS:					
						CIRCUITS:		WET___ DRY___		PAGE	5 of 15


DOUBLE SIDED

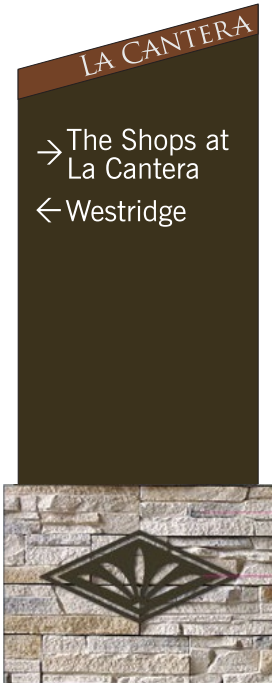


105A




105B

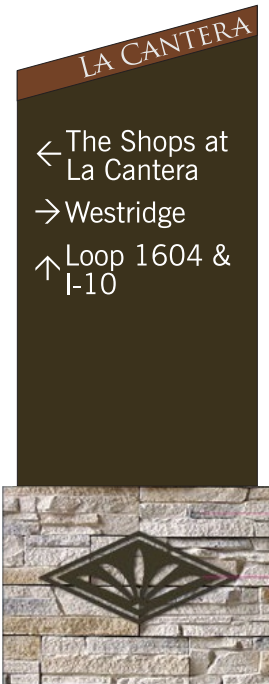

106

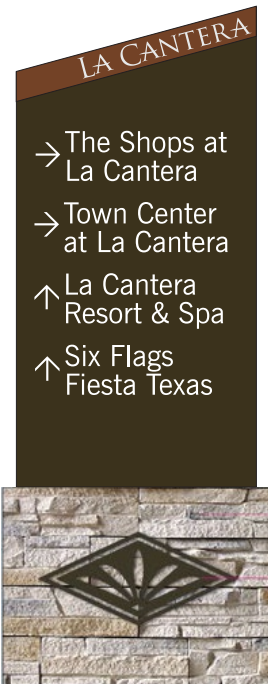


107

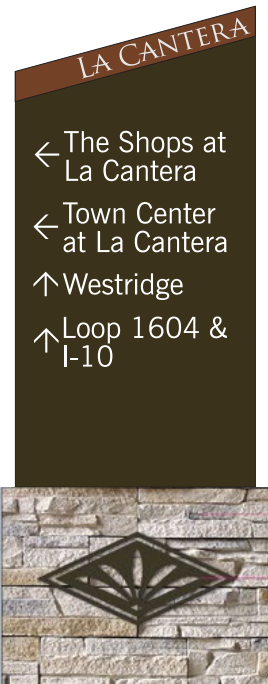


108



109

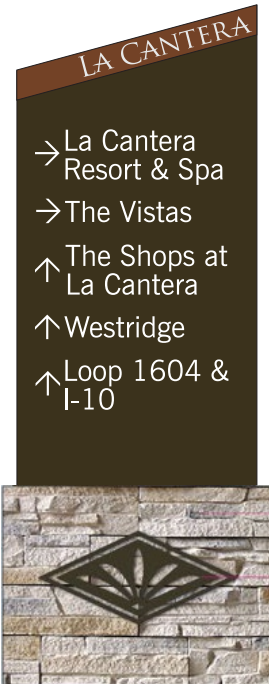

110

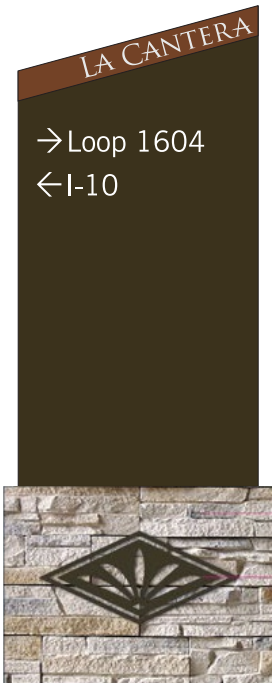


113



116





206

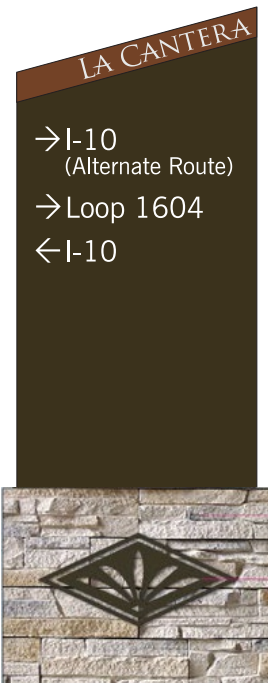

207


ArtOGRAFX 2611 Andjon Dallas, Texas 75220 214.349.1075 Phone 214.349.0877 Fax www.artografx.com	APPROVED BY: DATE:	PROJECT: USAA CLIENT: MASTERPLAN LA CANTERA SAN ANTONIO, TX.	NOTES:	DESIGNER: GREG BRACKE SALESMAN/PM: JEFF BEATY	REVISIONS: DATE	ELECTRICAL: VOLTS: AMPS: CIRCUITS: WET ____ DRY ____		JOB NUMBER: # _____	DESCRIPTION: DIRECTIONAL SIGN FONTS:	FILE NAME: HILL CREATIVE GROUP / LA CANTERA / USAA DIRECTIONAL SIGNS	SIGN TYPE: MD
										DATE: 9.15.16	
										PAGE	6 of 15


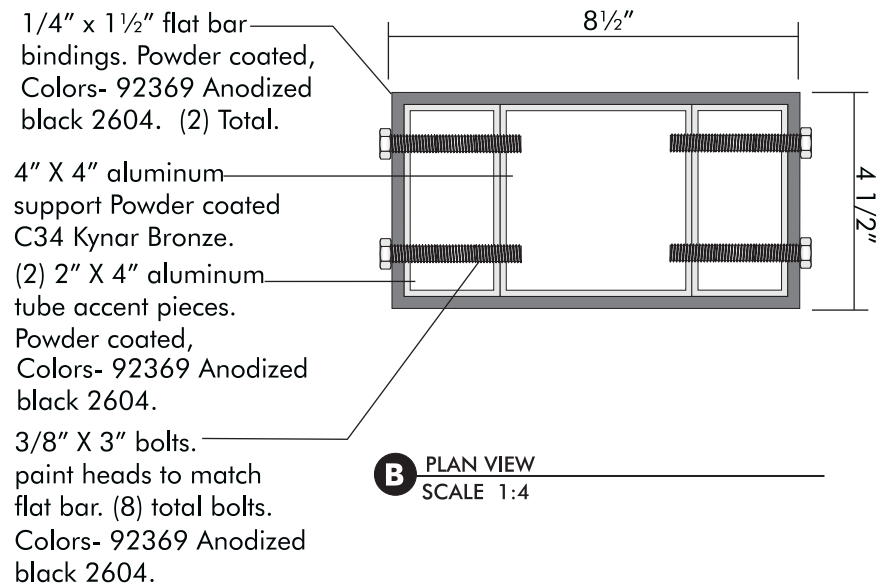
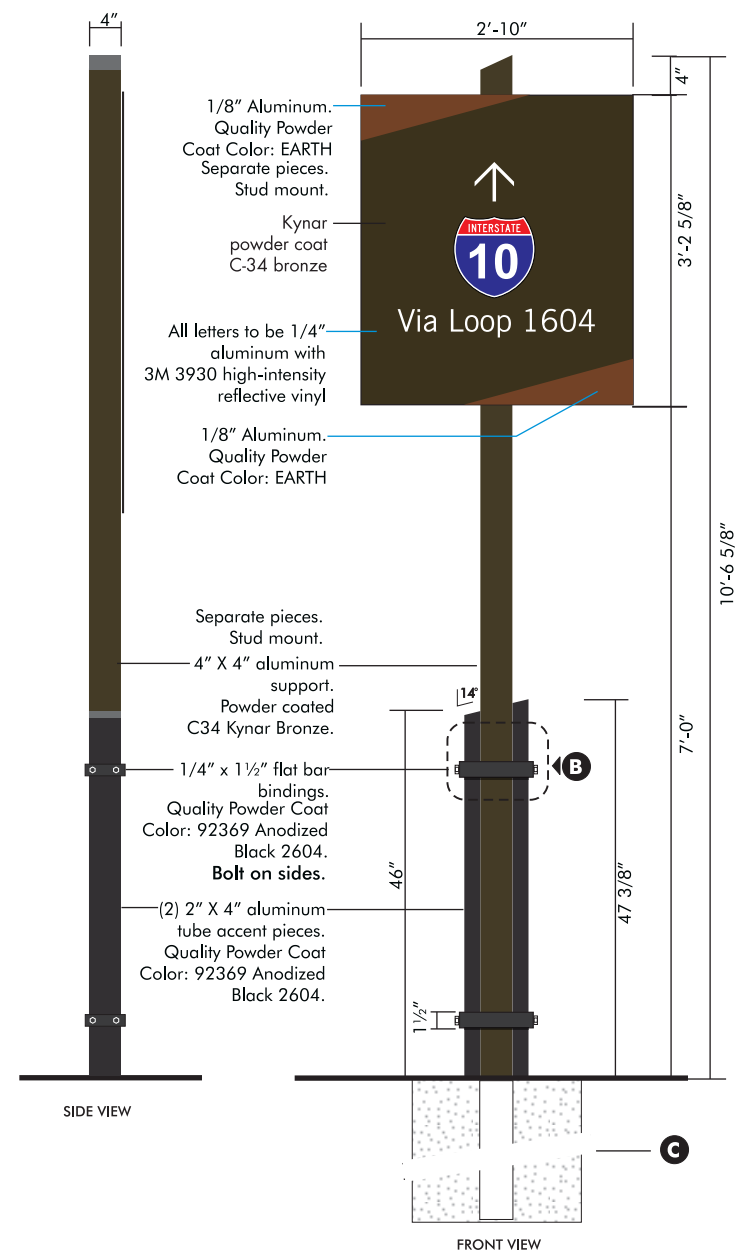


QTY: 2
111 112




QTY: 1
101


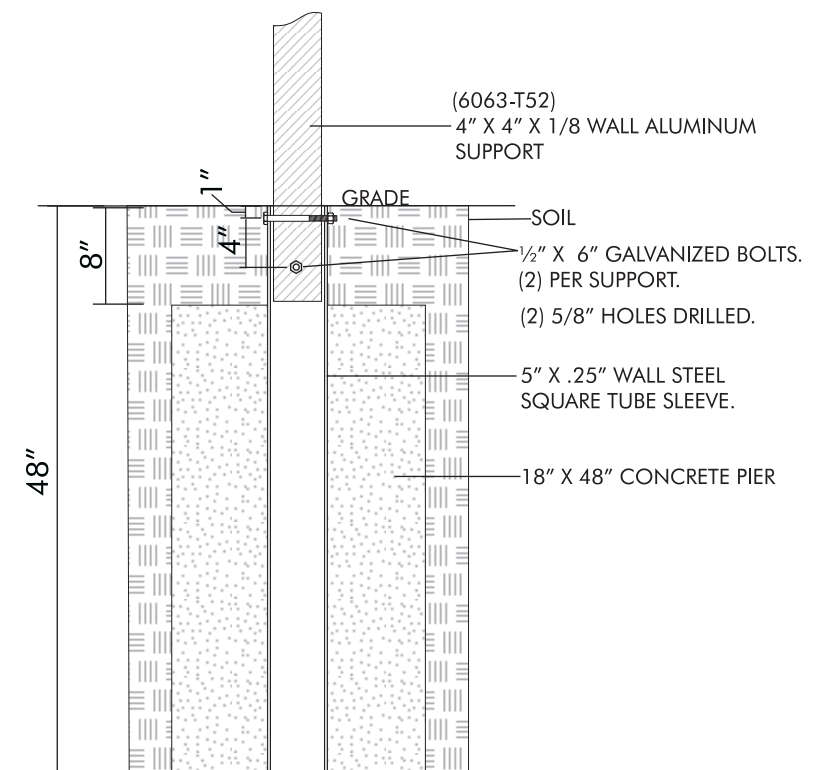


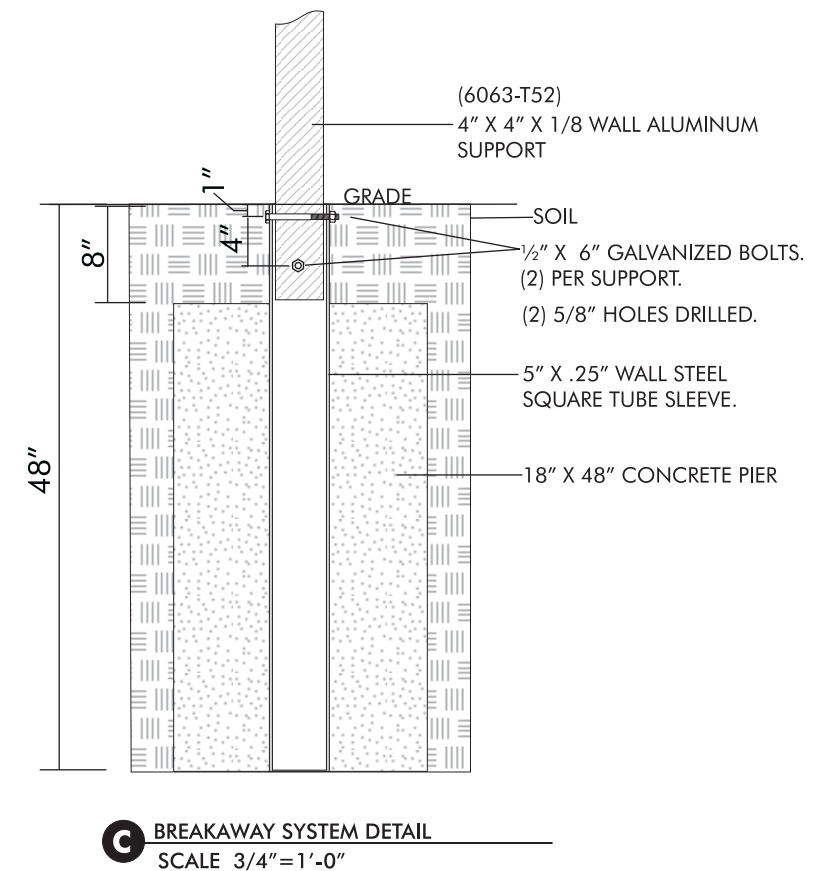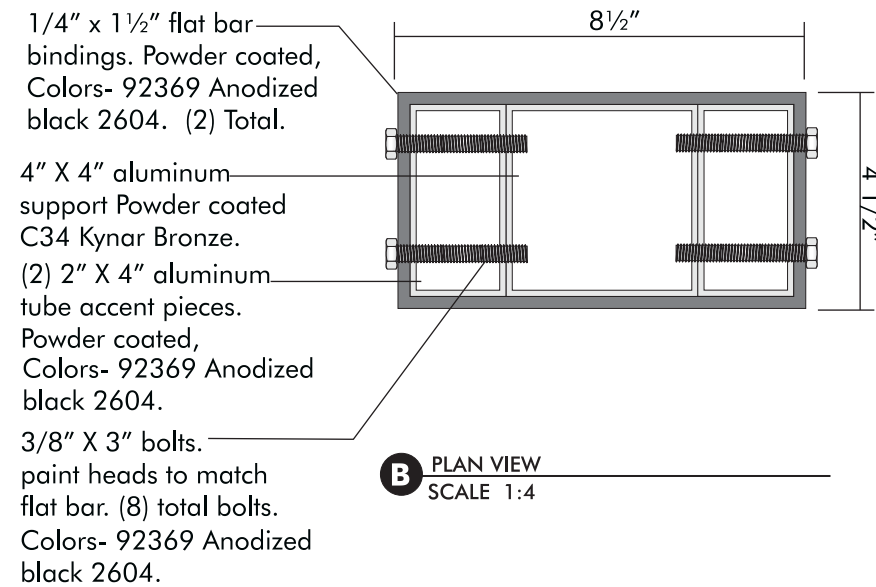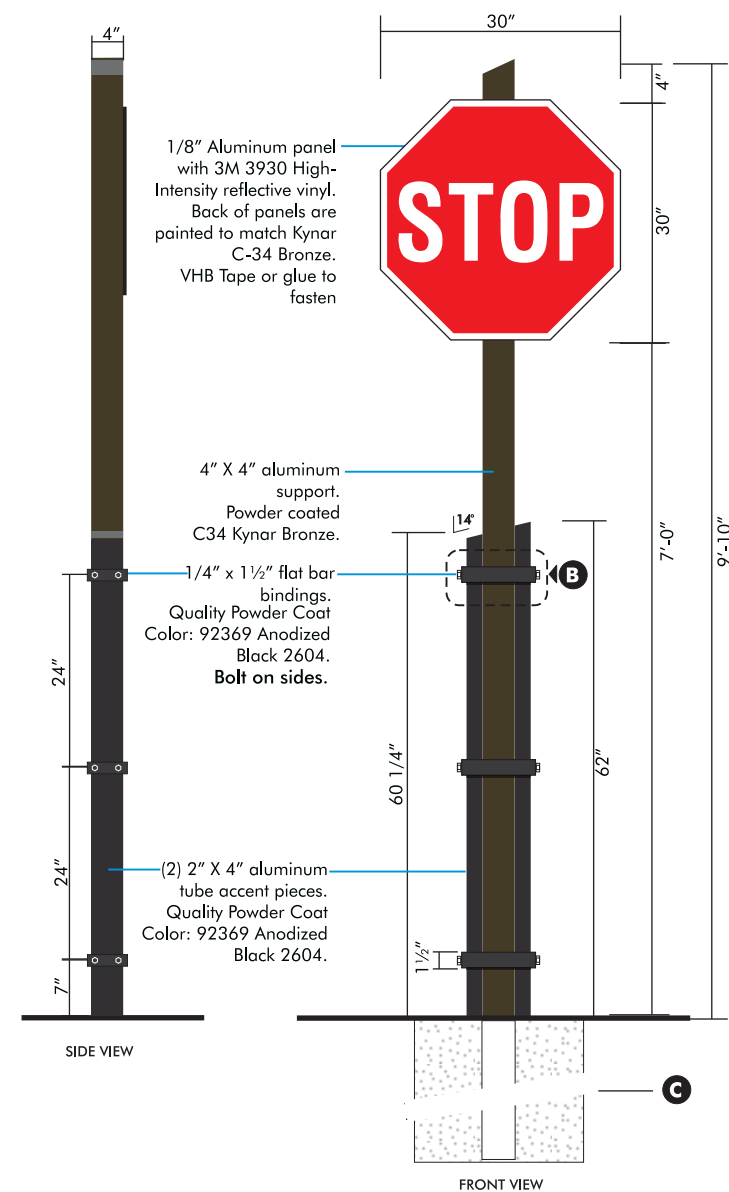


ArtOGRAFX 2611 Andjon Dallas, Texas 75220 214.349.1075 Phone 214.349.0877 Fax www.artografx.com	APPROVED BY:	PROJECT: USAA	NOTES:	DESIGNER: GREG BRACKE	REVISIONS: DATE	ELECTRICAL: UL LISTED	JOB NUMBER: #_____	DESCRIPTION: REGULATORY STOP SIGN	FILE NAME: HILL CREATIVE GROUP / LA CANTERA / USAA DIRECTIONAL SIGNS	SIGN TYPE: RS	
	DATE:	CLIENT: MASTERPLAN LA CANTERA SAN ANTONIO, TX.		SALESMAN/PM: JEFF BEATY	VOLTS:	AMPS:	CIRCUITS: WET___ DRY___	FONTS:	DATE: 9.15.16		
									PAGE	9 of 15	

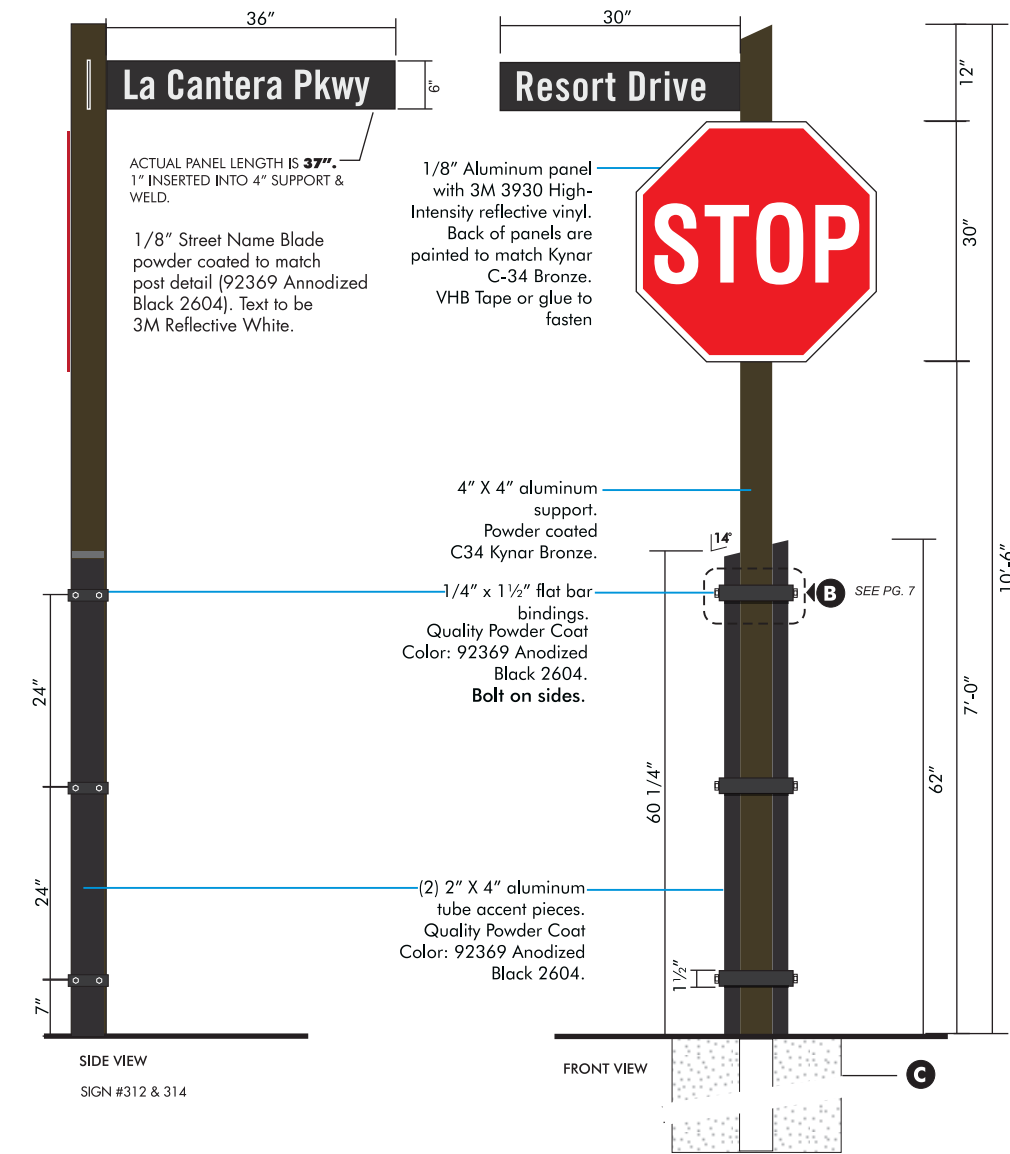


A STOP & STREET SIGN ELEVATION - TYPICAL
QTY: 2
SCALE 1/2"=1'-0"

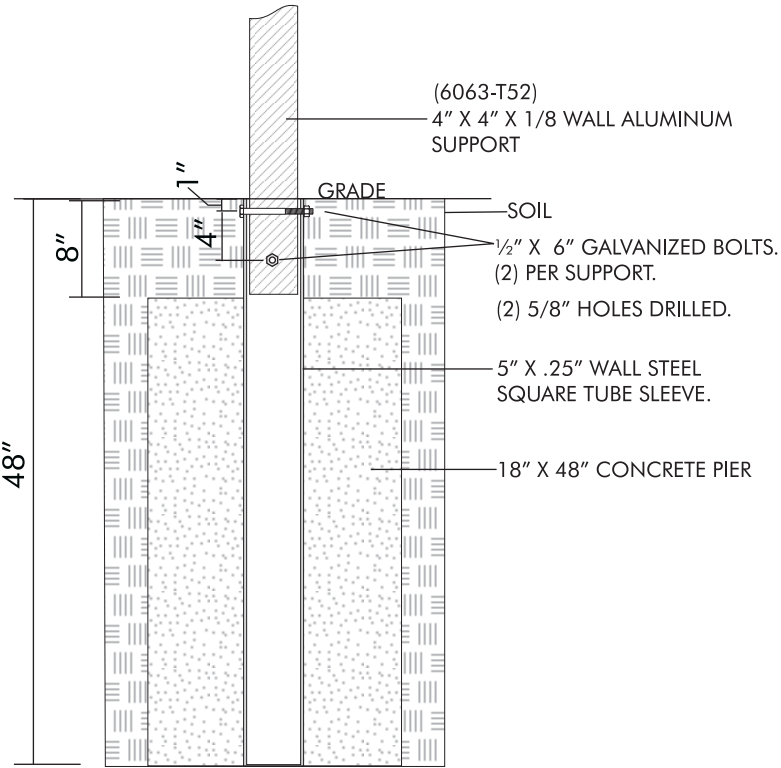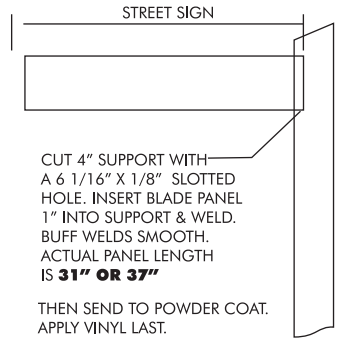

C BREAKAWAY SYSTEM DETAIL
SCALE 3/4"=1'-0"

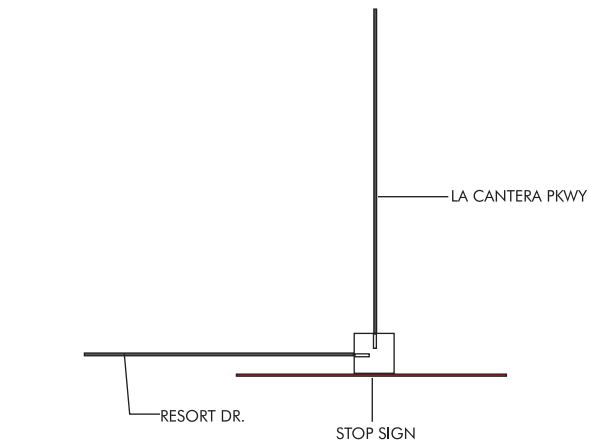


SIGN #312
QTY: 1

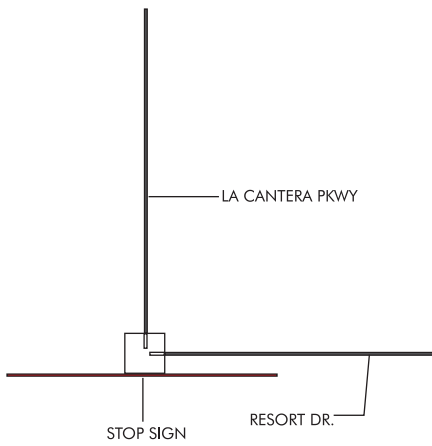


SIGN #314
QTY: 1


ArtOGRAFX 2611 Andjon Dallas, Texas 75220 214.349.1075 Phone 214.349.0877 Fax www.artografx.com	APPROVED BY: DATE:	PROJECT: USAA CLIENT: MASTERPLAN LA CANTERA SAN ANTONIO, TX.	NOTES:	DESIGNER: GREG BRACKE SALESMAN/PM: JEFF BEATY	REVISIONS: DATE	ELECTRICAL: VOLTS: AMPS: CIRCUITS: WET___ DRY___		JOB NUMBER: #_____	DESCRIPTION: REGULATORY STOP SIGN FONTS:	FILE NAME: HILL CREATIVE GROUP / LA CANTERA / USAA DIRECTIONAL SIGNS	SIGN TYPE: RS
										DATE: 9.15.16	10 of 15
										PAGE	

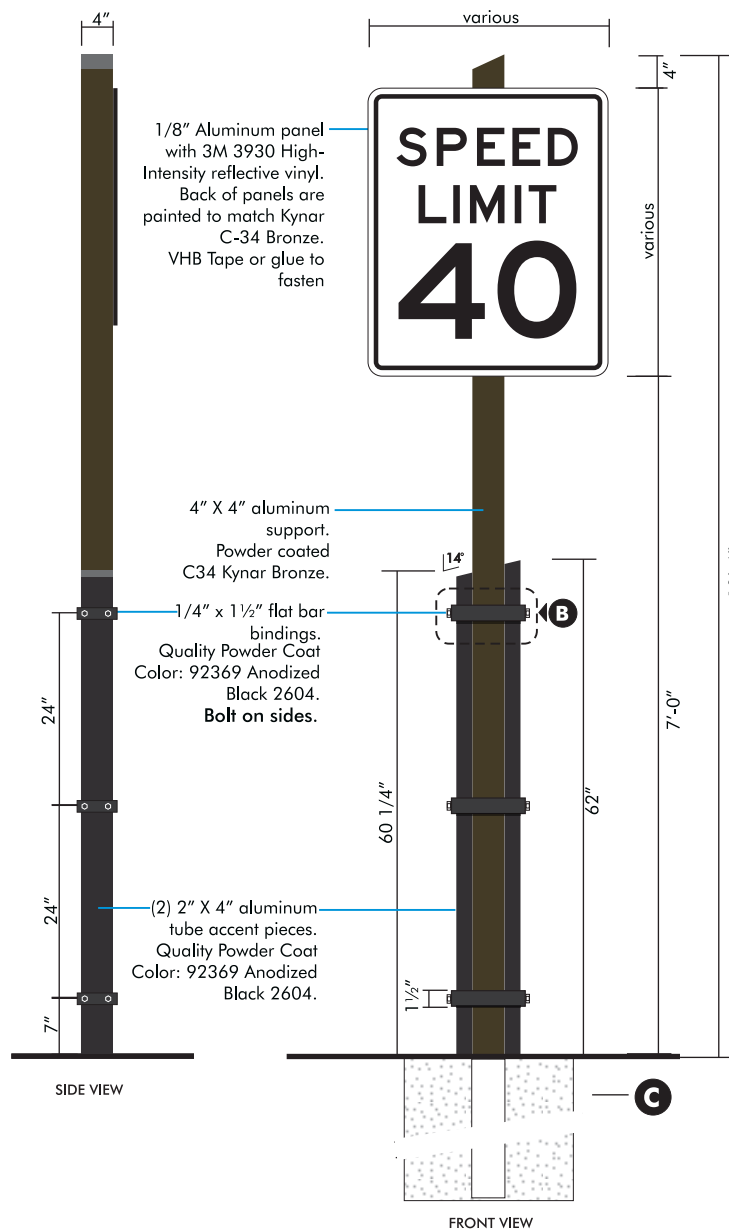




A PARKWAY REGULATORY SIGN ELEVATION - TYPICAL SCALE 1/2"=1'-0"

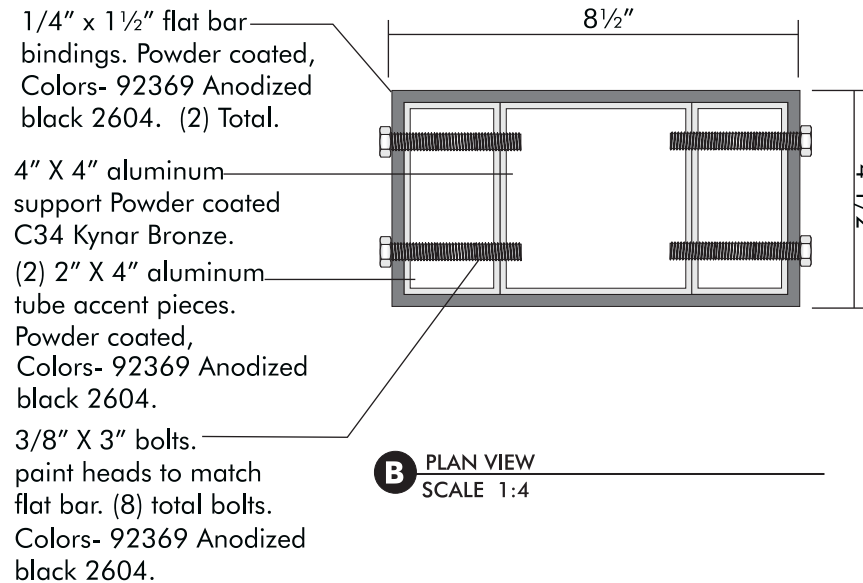

B PLAN VIEW SCALE 1:4

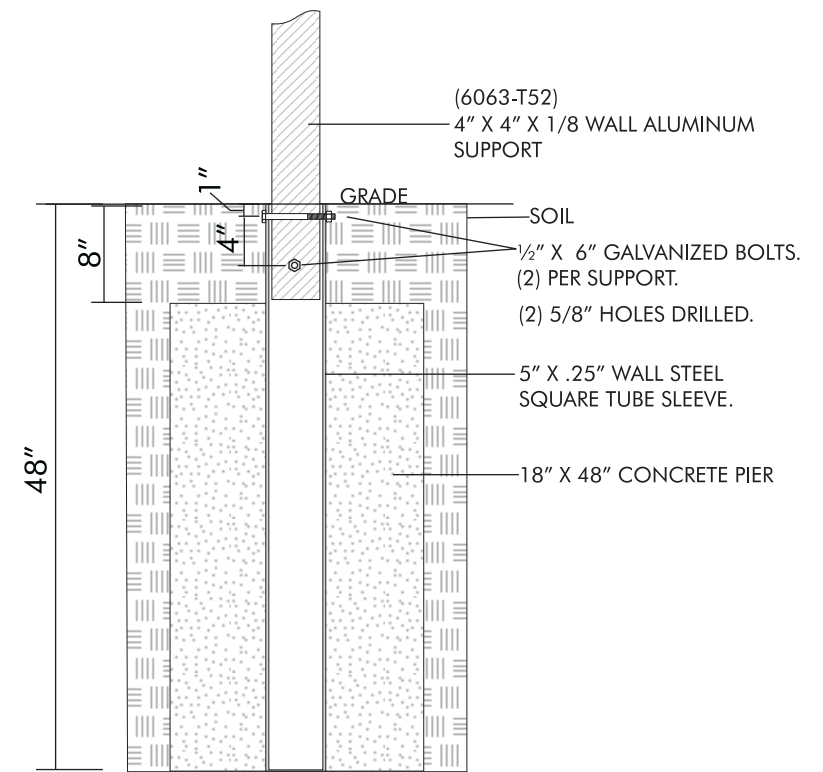

C BREAKAWAY SYSTEM DETAIL SCALE 3/4"=1'-0"

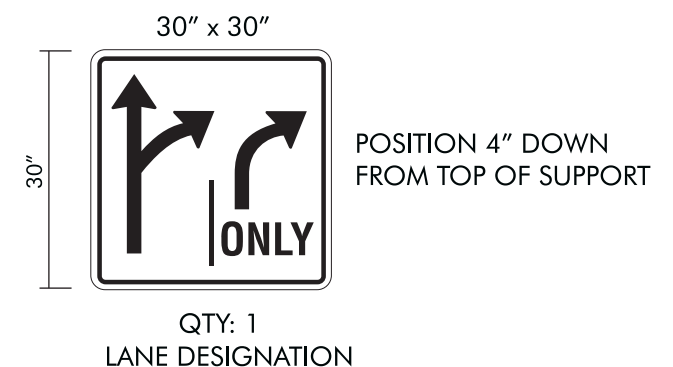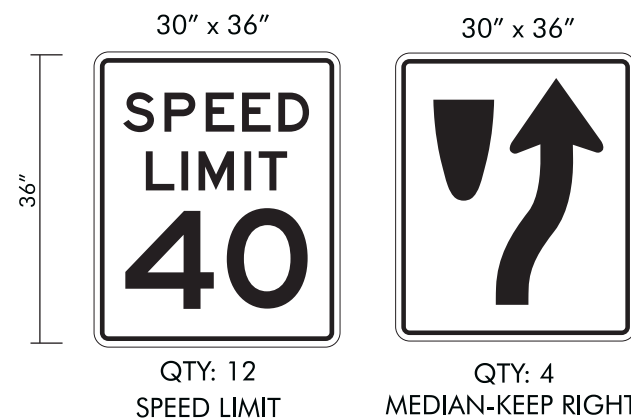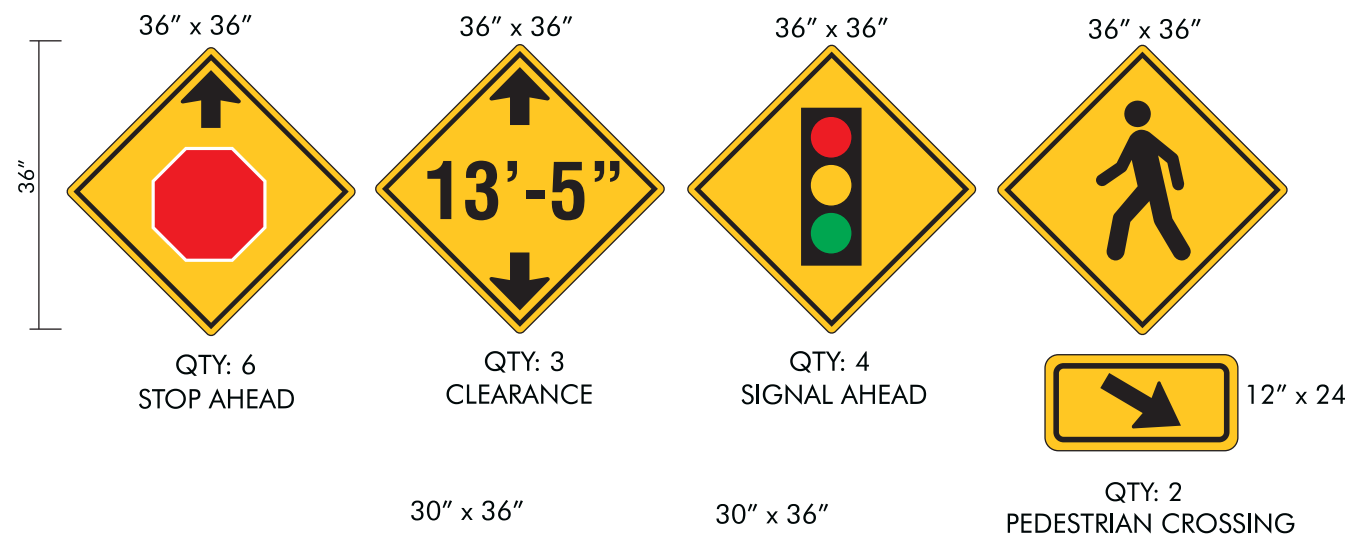

ArtOGRAFX 2611 Andjon Dallas, Texas 75220 214.349.1075 Phone 214.349.0877 Fax www.artografx.com	APPROVED BY:	PROJECT: USAA	NOTES:	DESIGNER: GREG BRACKE	REVISIONS: DATE	ELECTRICAL:	UL LISTED	JOB NUMBER: #_____	DESCRIPTION: PARKWAY REGULATORY DIRECTIONAL SIGN	FILE NAME: HILL CREATIVE GROUP / LA CANTERA / USAA DIRECTIONAL SIGNS	SIGN TYPE: PRS
	DATE:	CLIENT: MASTERPLAN LA CANTERA SAN ANTONIO, TX.		SALESMAN/PM: JEFF BEATY	VOLTS:	AMPS:		CIRCUITS: WET____ DRY____	FONTS:	DATE: 9.15.16	
									PAGE	11 of 15	

ALL SIGNS ARE REPLACING EXISTING SIGNS
UNLESS OTHERWISE NOTED.





ArtOGRAFX 2611 Andjon Dallas, Texas 75220 214.349.1075 Phone 214.349.0877 Fax www.artografx.com	APPROVED BY:	PROJECT: USAA	NOTES:	DESIGNER: GREG BRACKE	REVISIONS: DATE	ELECTRICAL:	UL LISTED	JOB NUMBER: #_____	DESCRIPTION: SITE PLAN	FILE NAME: HILL CREATIVE GROUP / LA CANTERA / USAA DIRECTIONAL SIGNS	SIGN TYPE:
	DATE:	CLIENT: MASTERPLAN LA CANTERA SAN ANTONIO, TX.		SALESMAN/PM: JEFF BEATY		VOLTS:			FONTS:	DATE: 9.15.16	
						AMPS:					
						CIRCUITS:	WET___ DRY___			PAGE	12 of 15

ALL SIGNS ARE REPLACING EXISTING SIGNS
UNLESS OTHERWISE NOTED.



ArtOGRAFX 2611 Andjon Dallas, Texas 75220 214.349.1075 Phone 214.349.0877 Fax www.artografx.com	APPROVED BY:	PROJECT: USAA	NOTES:	DESIGNER: GREG BRACKE	REVISIONS: DATE	ELECTRICAL:	UL LISTED	JOB NUMBER: #_____	DESCRIPTION: SITE PLAN	FILE NAME: HILL CREATIVE GROUP / LA CANTERA / USAA DIRECTIONAL SIGNS	SIGN TYPE:
	DATE:	CLIENT: MASTERPLAN LA CANTERA SAN ANTONIO, TX.		SALESMAN/PM: JEFF BEATY		VOLTS:			FONTS:	DATE: 9.15.16	
						AMPS:					
						CIRCUITS:	WET___ DRY___			PAGE	13 of 15

ALL SIGNS ARE REPLACING EXISTING SIGNS
UNLESS OTHERWISE NOTED.

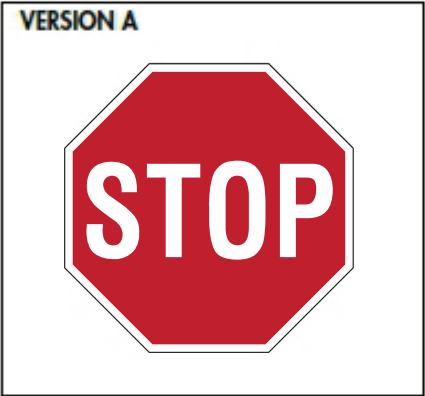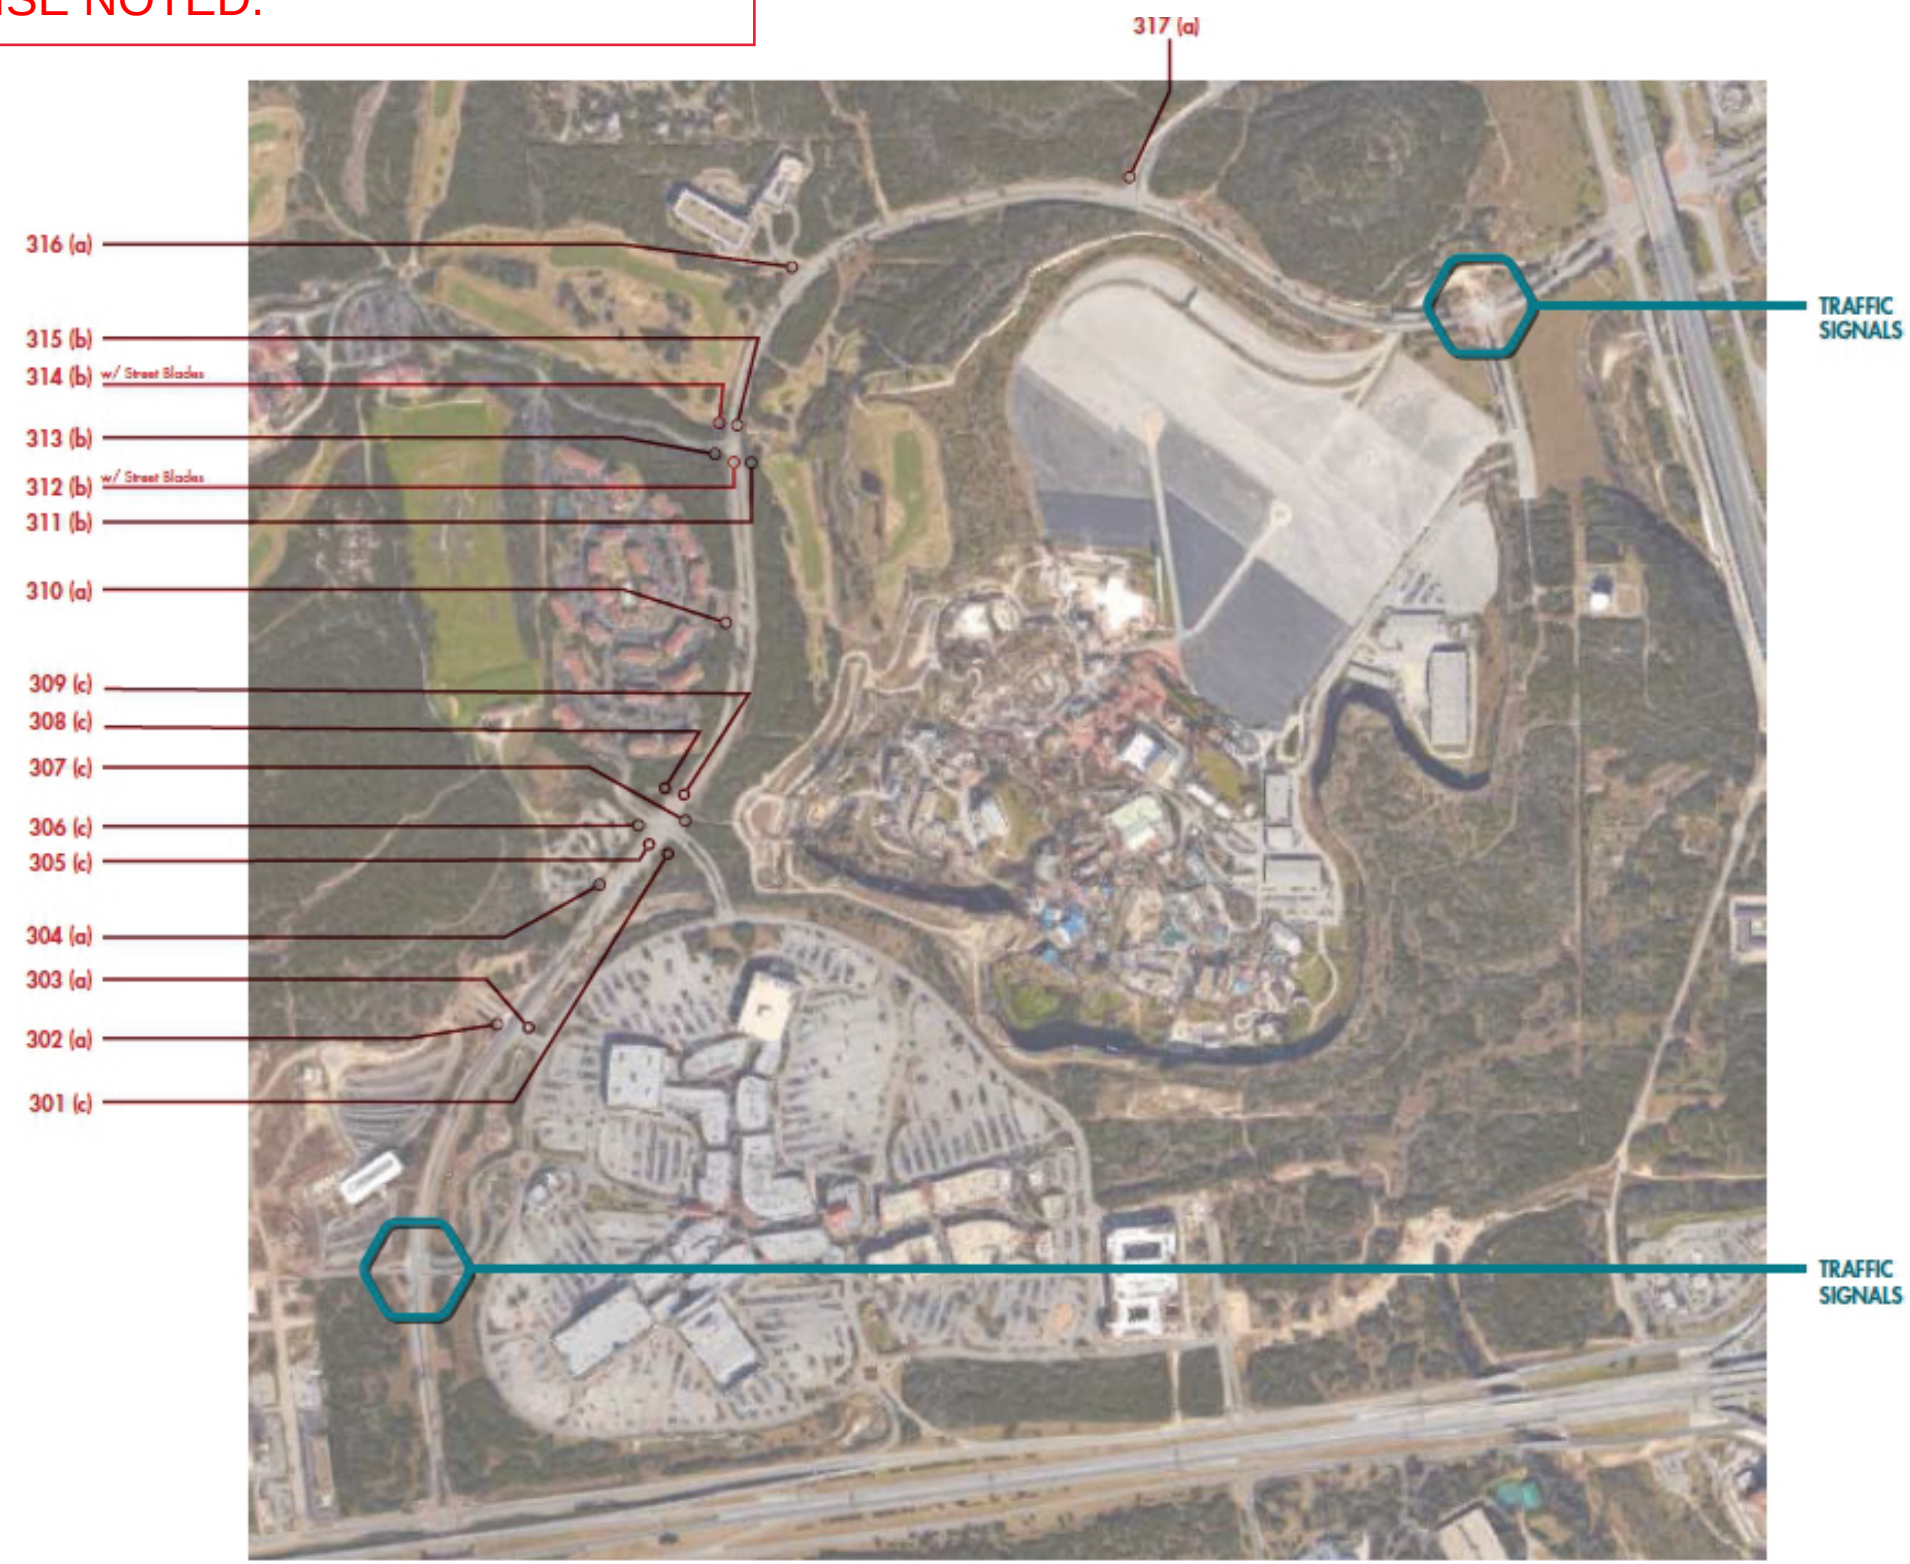

ArtOGRAFX 2611 Andjon Dallas, Texas 75220 214.349.1075 Phone 214.349.0877 Fax www.artografx.com	APPROVED BY:	PROJECT: USAA	NOTES:	DESIGNER: GREG BRACKE	REVISIONS: DATE	ELECTRICAL: VOLTS: AMPS: CIRCUITS: WET ___ DRY ___		JOB NUMBER: # _____	DESCRIPTION: SITE PLAN	FILE NAME: HILL CREATIVE GROUP / LA CANTERA / USAA DIRECTIONAL SIGNS	SIGN TYPE:
	DATE:	CLIENT: MASTERPLAN LA CANTERA SAN ANTONIO, TX.		SALESMAN/PM: JEFF BEATY						DATE: 9.15.16	14 of 15
									FONTS:	PAGE	

ALL SIGNS
ARE
REPLACING
EXISTING
SIGNS
UNLESS
OTHERWISE
NOTED.



PARKWAY REGULATORY SIGNS

- 12 SPEED LIMIT 40
- 2 PEDESTRIAN CROSSING
- 4 SIGNAL AHEAD
- 3 LOW CLEARANCE SIGN
- 6 STOP AHEAD
- 1 LANE DESIGNATION
- 4 MEDIAN (KEEP RIGHT)

ArtOGRAFX 2611 Andjon Dallas, Texas 75220 214.349.1075 Phone 214.349.0877 Fax www.artografx.com	APPROVED BY: DATE:	PROJECT: USAA CLIENT: MASTERPLAN LA CANTERA SAN ANTONIO, TX.	NOTES:	DESIGNER: GREG BRACKE SALESMAN/PM: JEFF BEATY	REVISIONS: DATE	ELECTRICAL: VOLTS: AMPS: CIRCUITS: WET___ DRY___		JOB NUMBER: #_____	DESCRIPTION: SITE PLAN FONTS:	FILE NAME: HILL CREATIVE GROUP / LA CANTERA / USAA DIRECTIONAL SIGNS	SIGN TYPE:
										DATE: 9.15.16	
										PAGE	15 of 15