


Board of Adjustment **Notification Plan for** **Case No A-17-016**




- San Antonio City Limits
- Subject Property
- 200' Notification Boundary
- Council District: 9

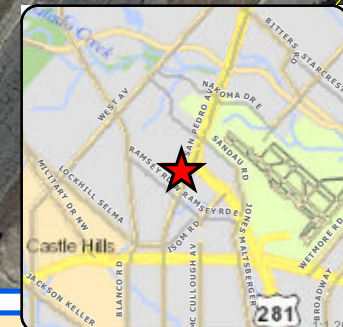

"NOT TO SCALE,
 FOR ILLUSTRATIVE PURPOSES ONLY"

Development Services Department
 City of San Antonio

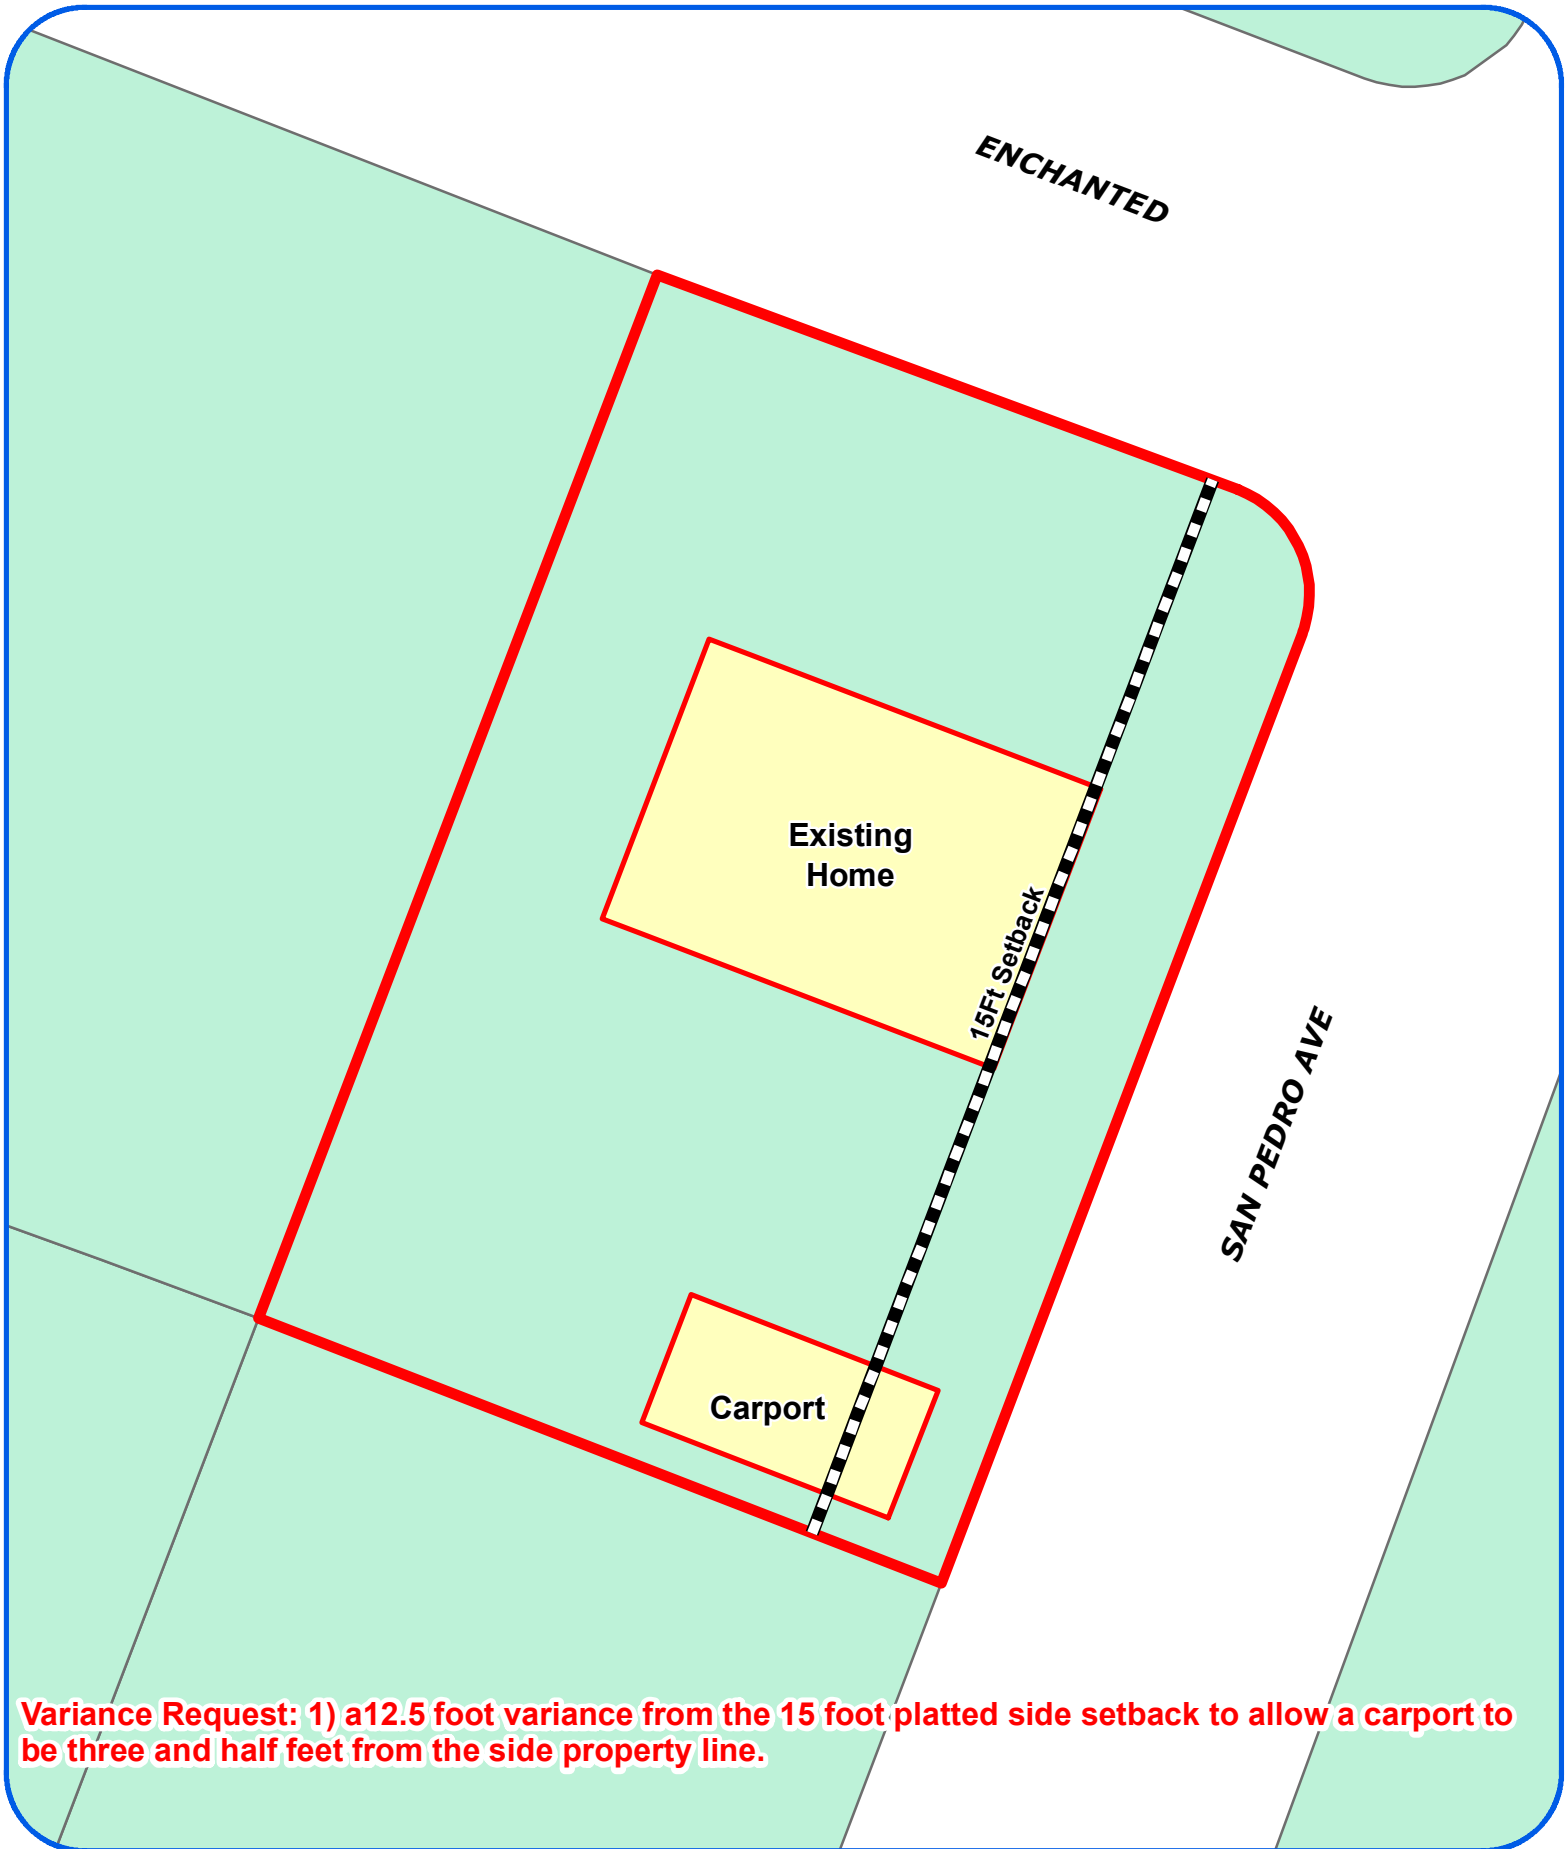

Variance Request: 1) a 12.5 foot variance from the 15 foot platted side setback to allow a carport to be three and half feet from the side property line.

Board of Adjustment
Plot Plan for
Case No A-17-016



"NOT TO SCALE,
FOR ILLUSTRATIVE PURPOSES ONLY"
Council District: 9

102 Enchanted Dr

Development Services Department
City of San Antonio

1:250

PLOT PLAN FOR BUILDING PERMITS


Address: 102 Enchanted Dr

Lot: 15

Block: 9

NCB: 13205

REAR

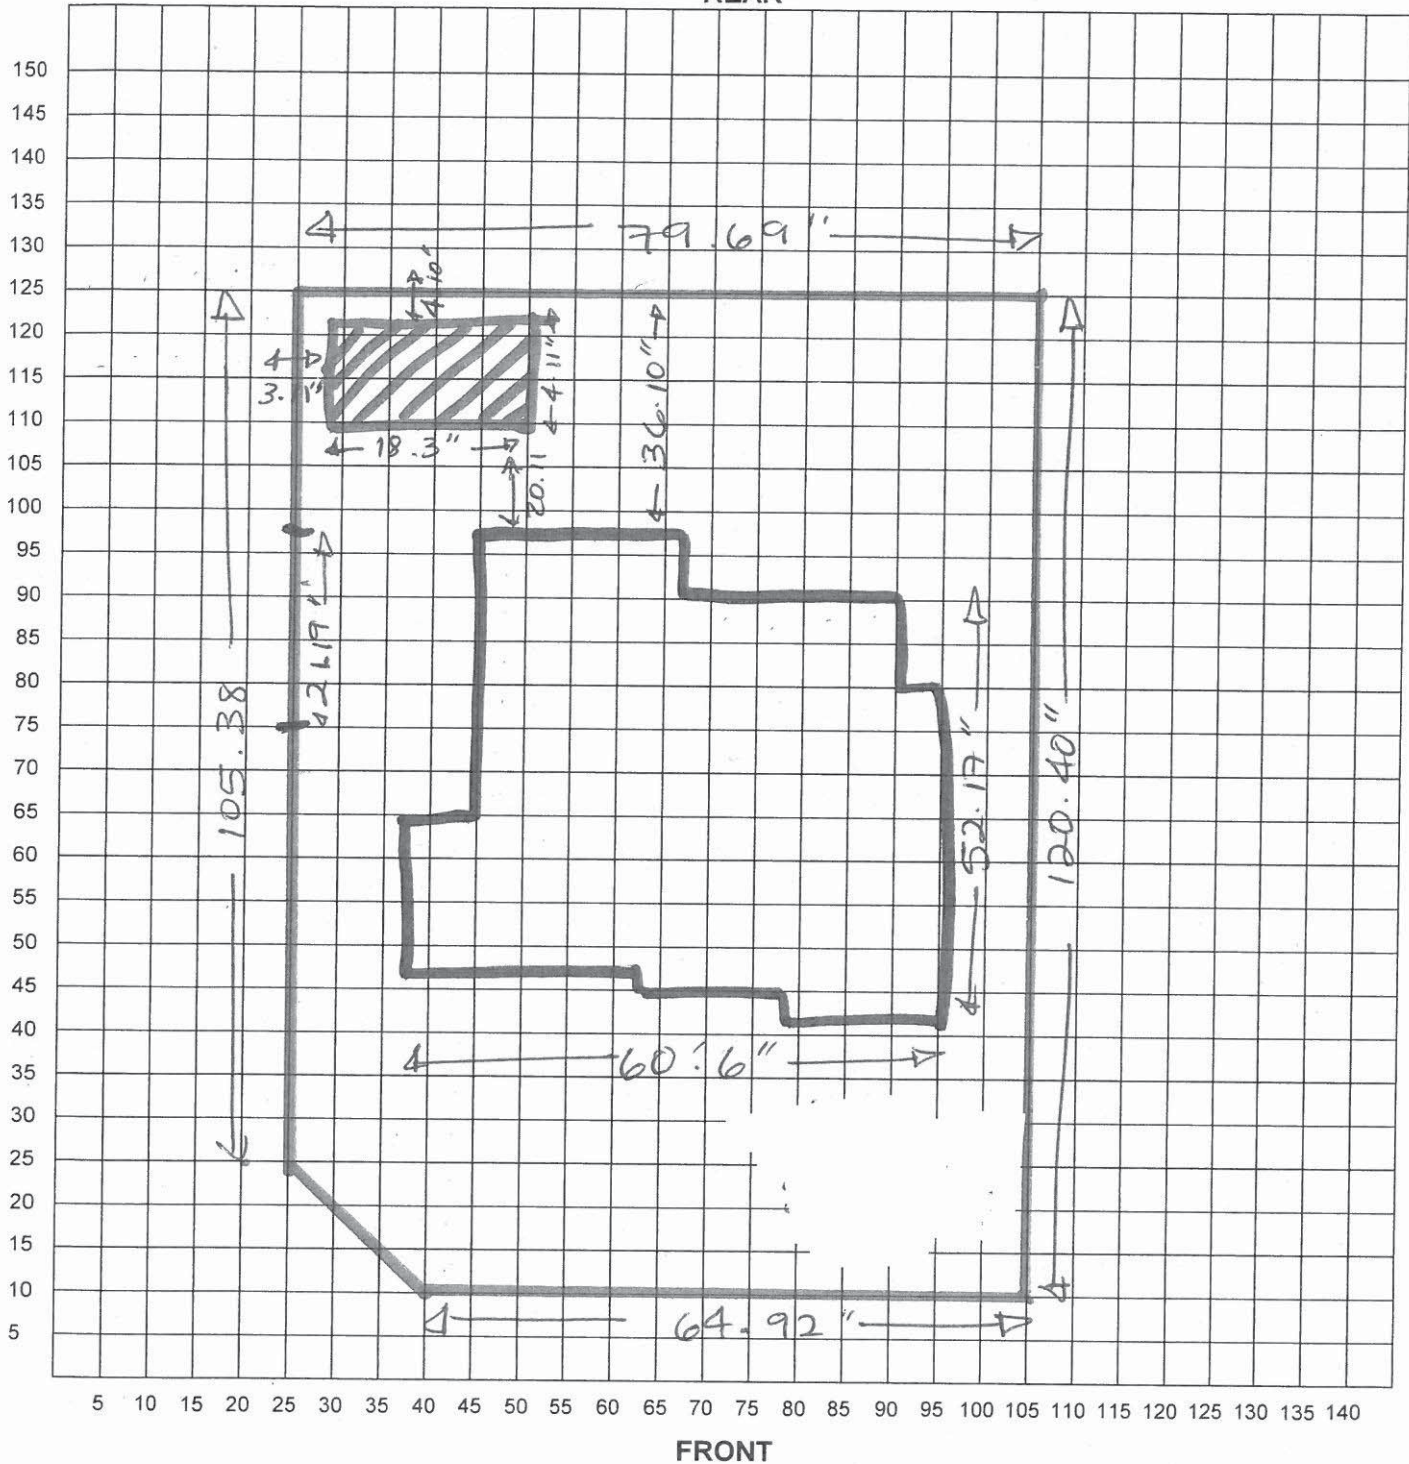

I certify that the above plot plan shows all improvements on this property and that there will be no construction over easements. I also certify that I will build in compliance with the UDC and the 2015 IRC.

Date: Nov 1th 2016

Signature of Applicant: *Guin Castillo*