





Board of Adjustment **Notification Plan for** **Case No A-17-033**

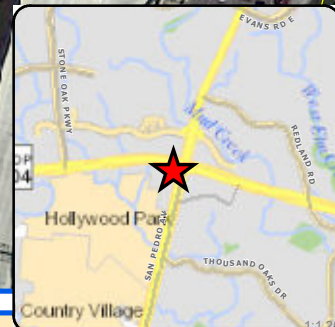

San Antonio City Limits

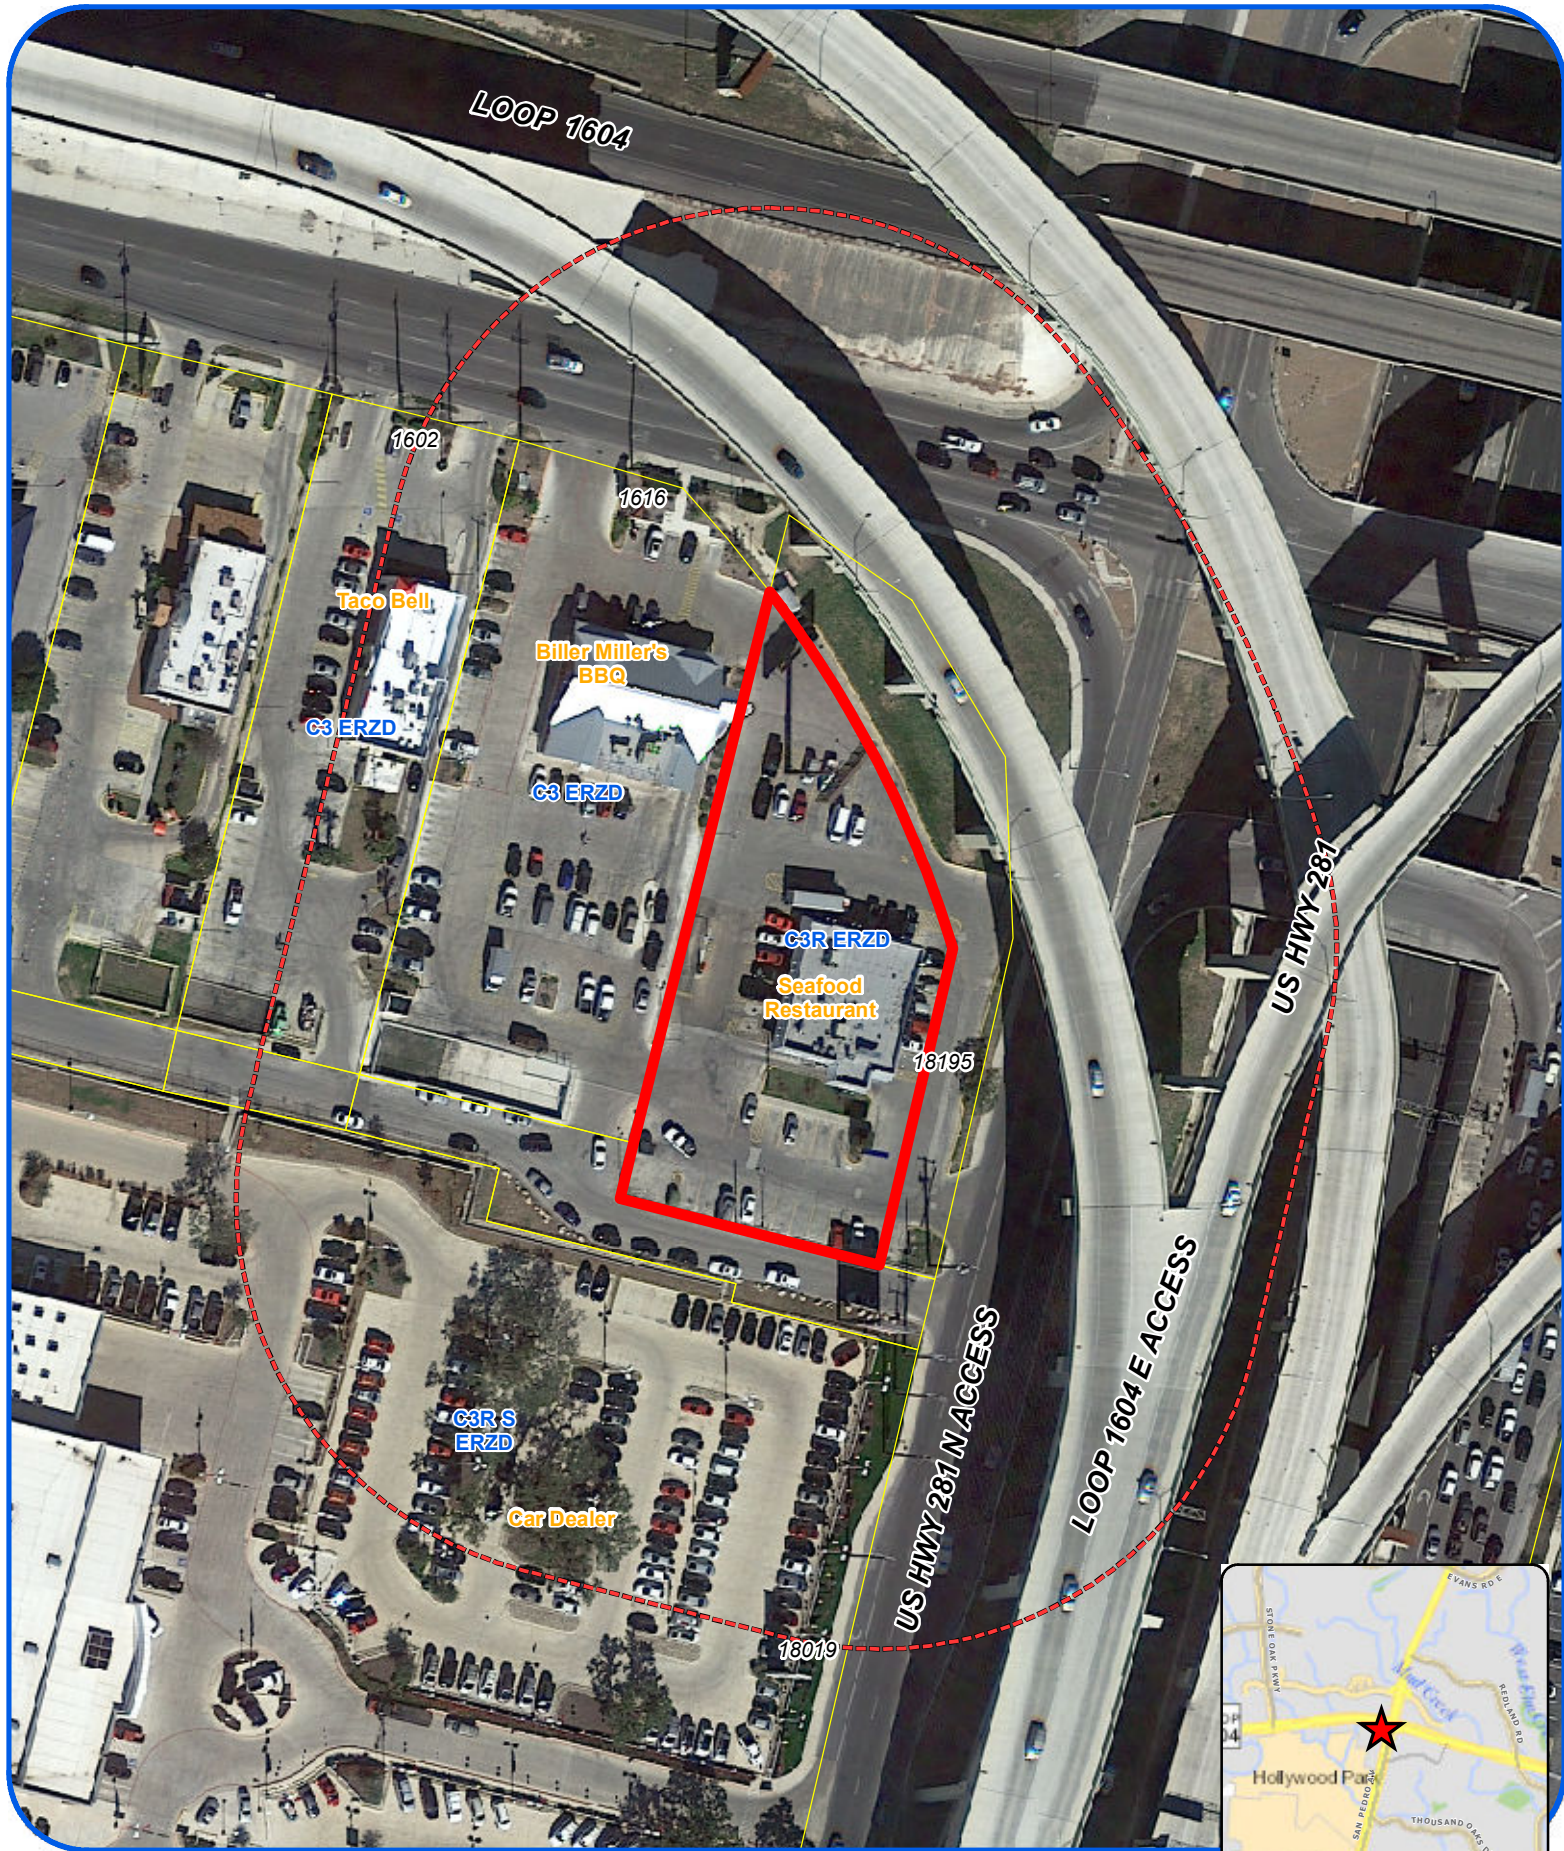

Subject Property




200' Notification Boundary



Council District: 9

"NOT TO SCALE,
 FOR ILLUSTRATIVE PURPOSES ONLY"

Development Services Department
 City of San Antonio

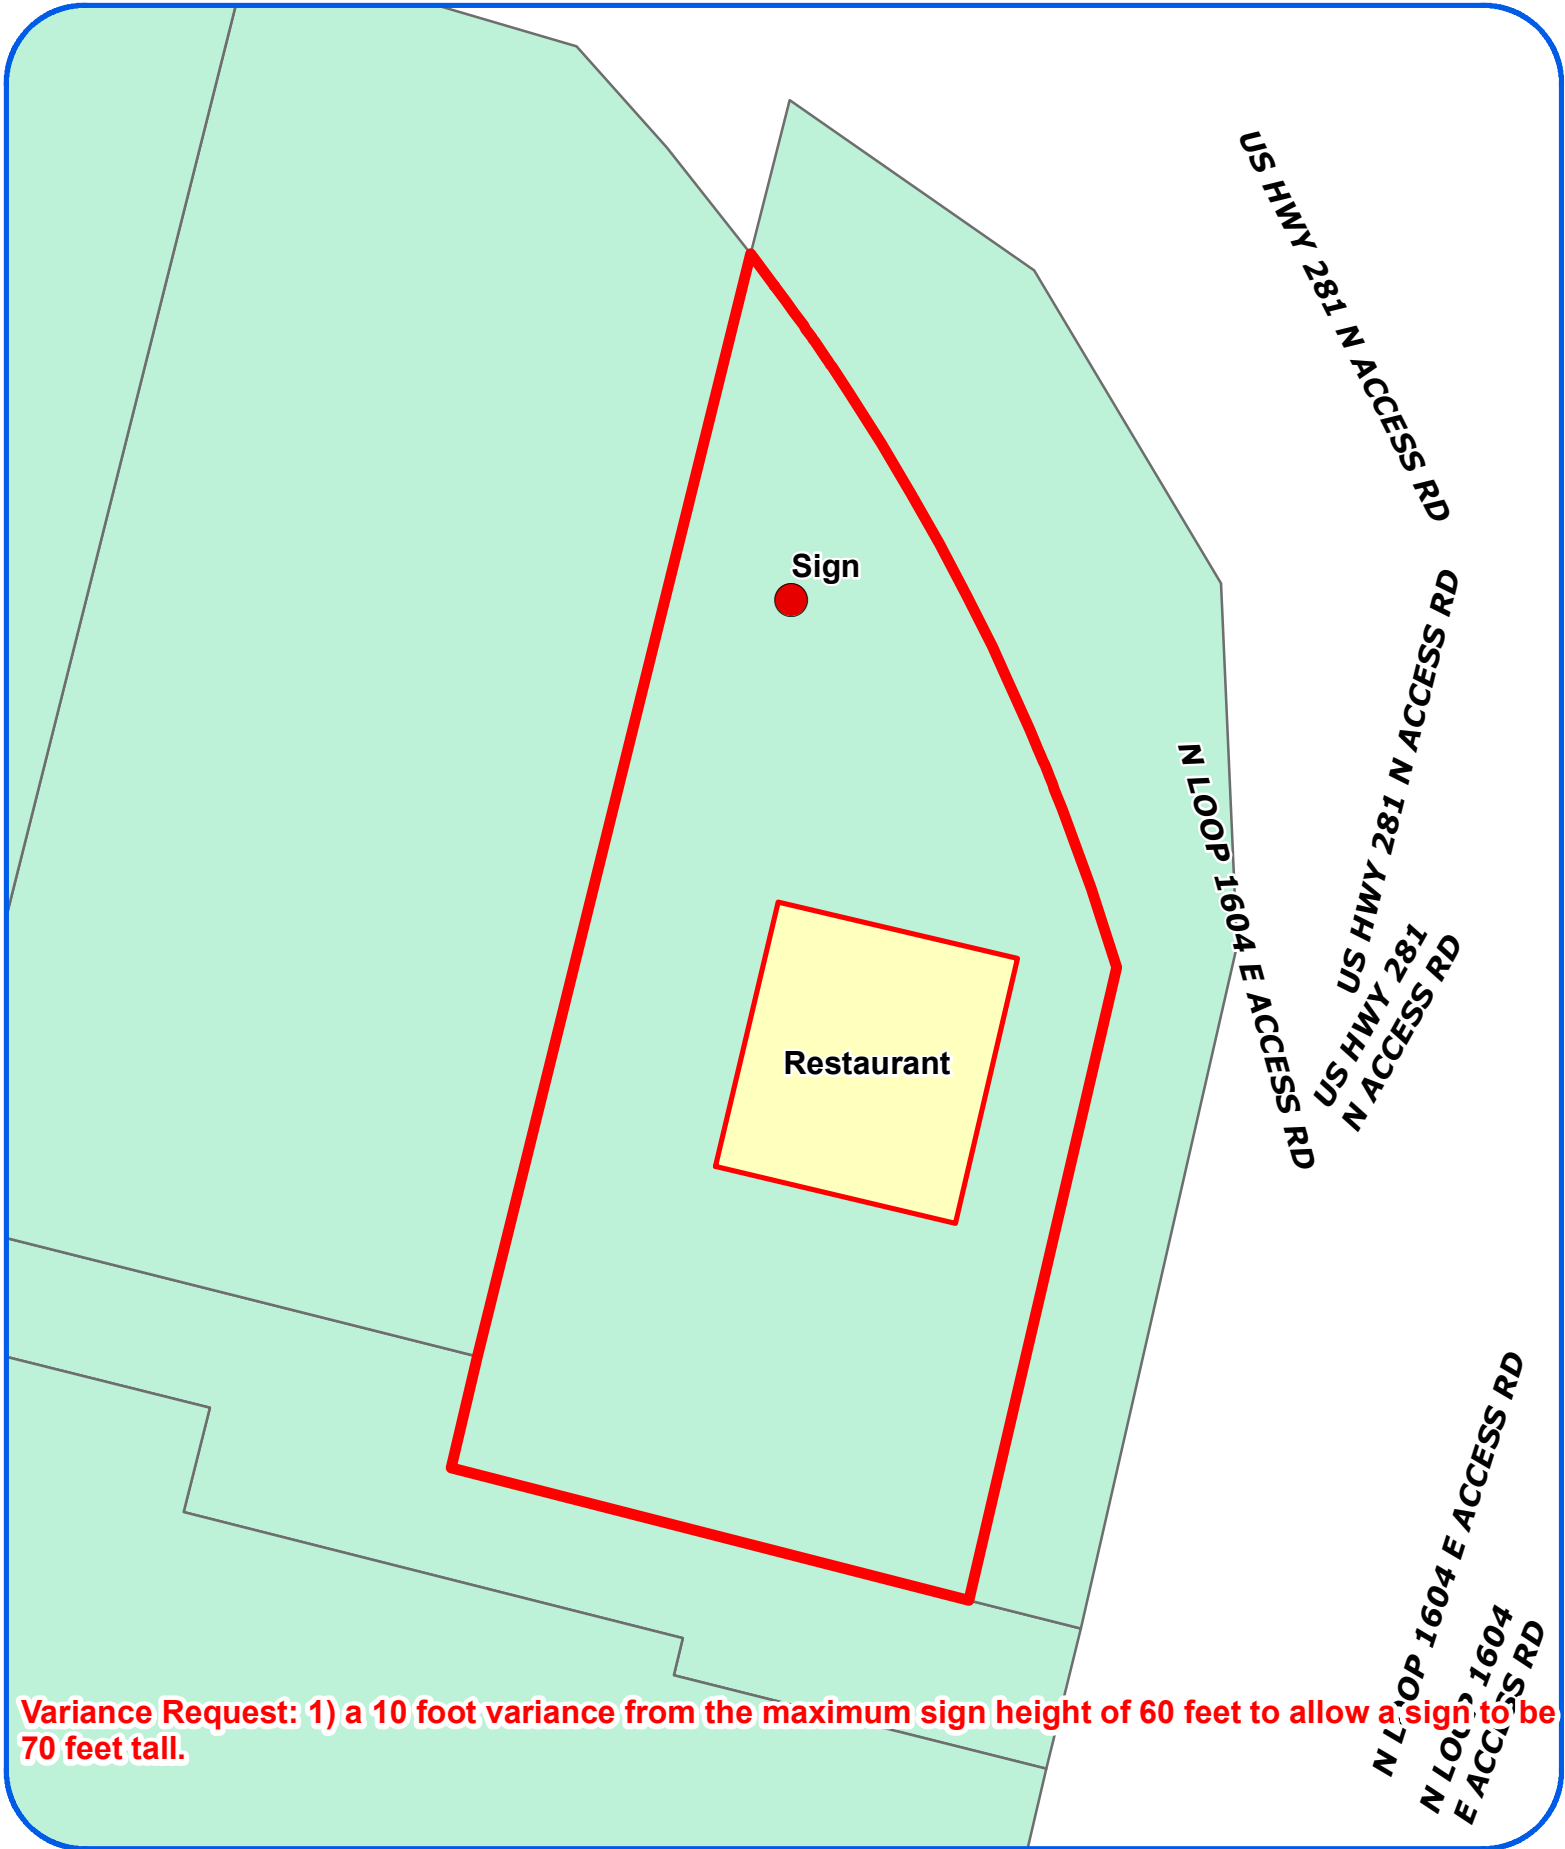

Board of Adjustment
Plot Plan for
Case No A-17-033



"NOT TO SCALE,
FOR ILLUSTRATIVE PURPOSES ONLY"
Council District: 9

18195 US Highway 281 N

Development Services Department
City of San Antonio



SIGN A	Bill Miller / Laguna Madre Sign
Type:	Flex Face
Illumination:	Internally Illuminated LED
Square Footage:	375.0

Option 1

MFG. & INSTALL ONE (1)
D/F FLEX FACE PYLON SIGN

WHITE FLEX FACE W/ VINYL GRAPHICS & DIGITAL
PRINT GRAPHICS APPLIED

INTERNALLY ILLUMINATED W/ WHITE LEDS
PAINT CABINET & POLE BLACK

BILL MILLER COLOR KEY


- 1 White
- 2 63 Rust Brown / PMS 181C
- 3 44 Orange / PMS 1655C
- 4 3630-137 European Blue / PMS 281C
- 5 Black

LAGUNA MADRE COLOR KEY

- 6 White
- 7 PMS Yellow C
- 8 73 Poppy Red / PMS 179C
- 9 Peacock Blue / PMS 288C
- 10 Sultan Blue / PMS 288C

FACE VIEW

SCALE: 1/8" = 1'-0"

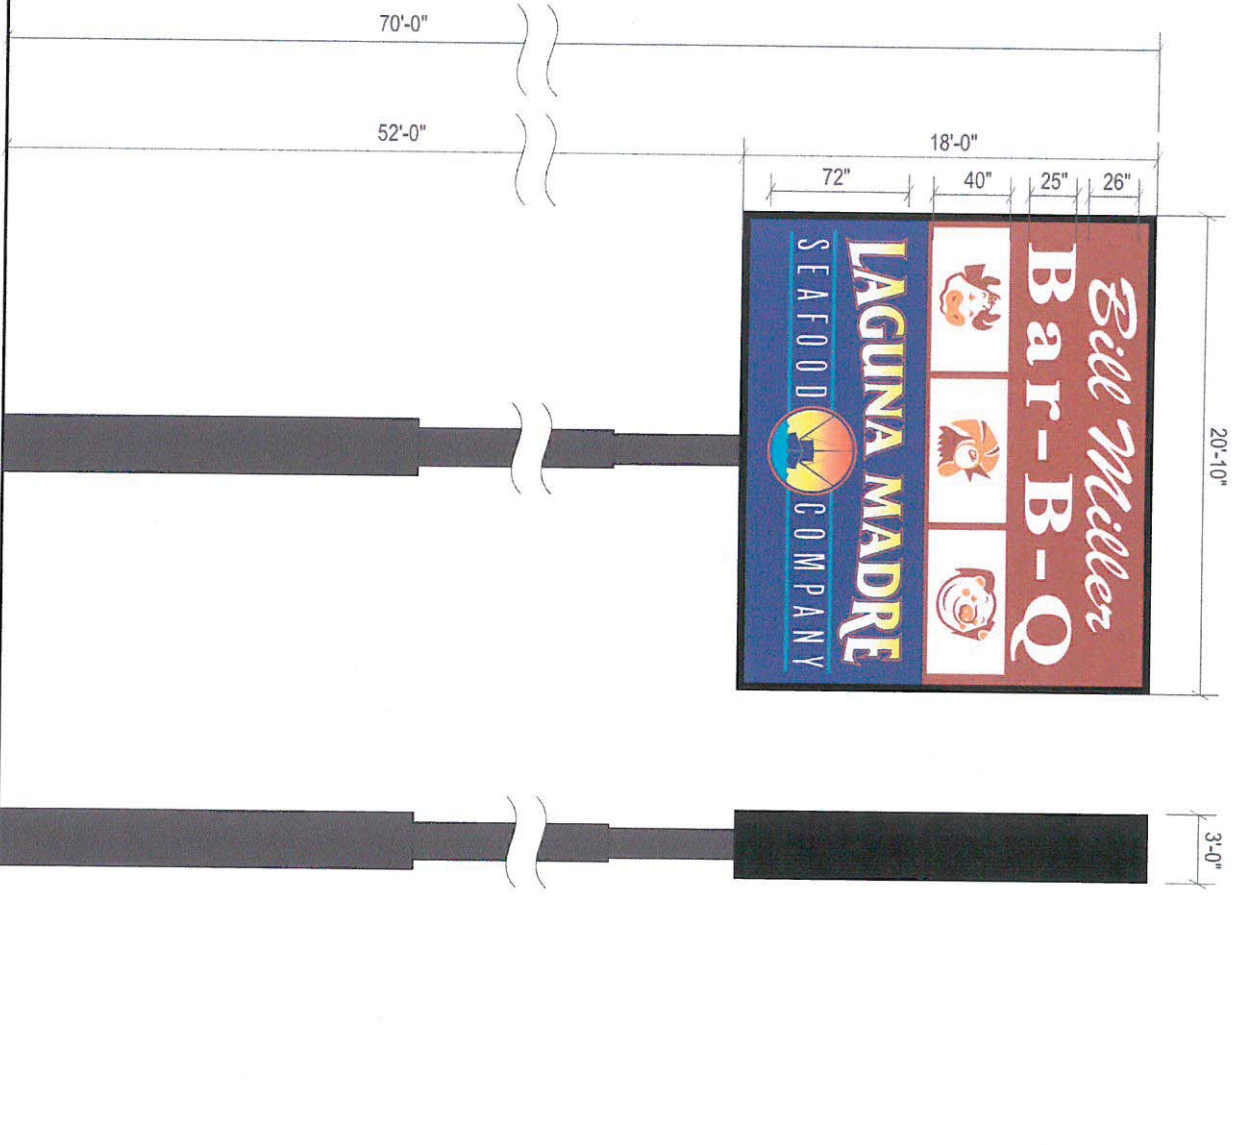

Subject Property



Existing Signage

