


"NOT TO SCALE,
FOR ILLUSTRATIVE PURPOSES ONLY"

Development Services Department
City of San Antonio

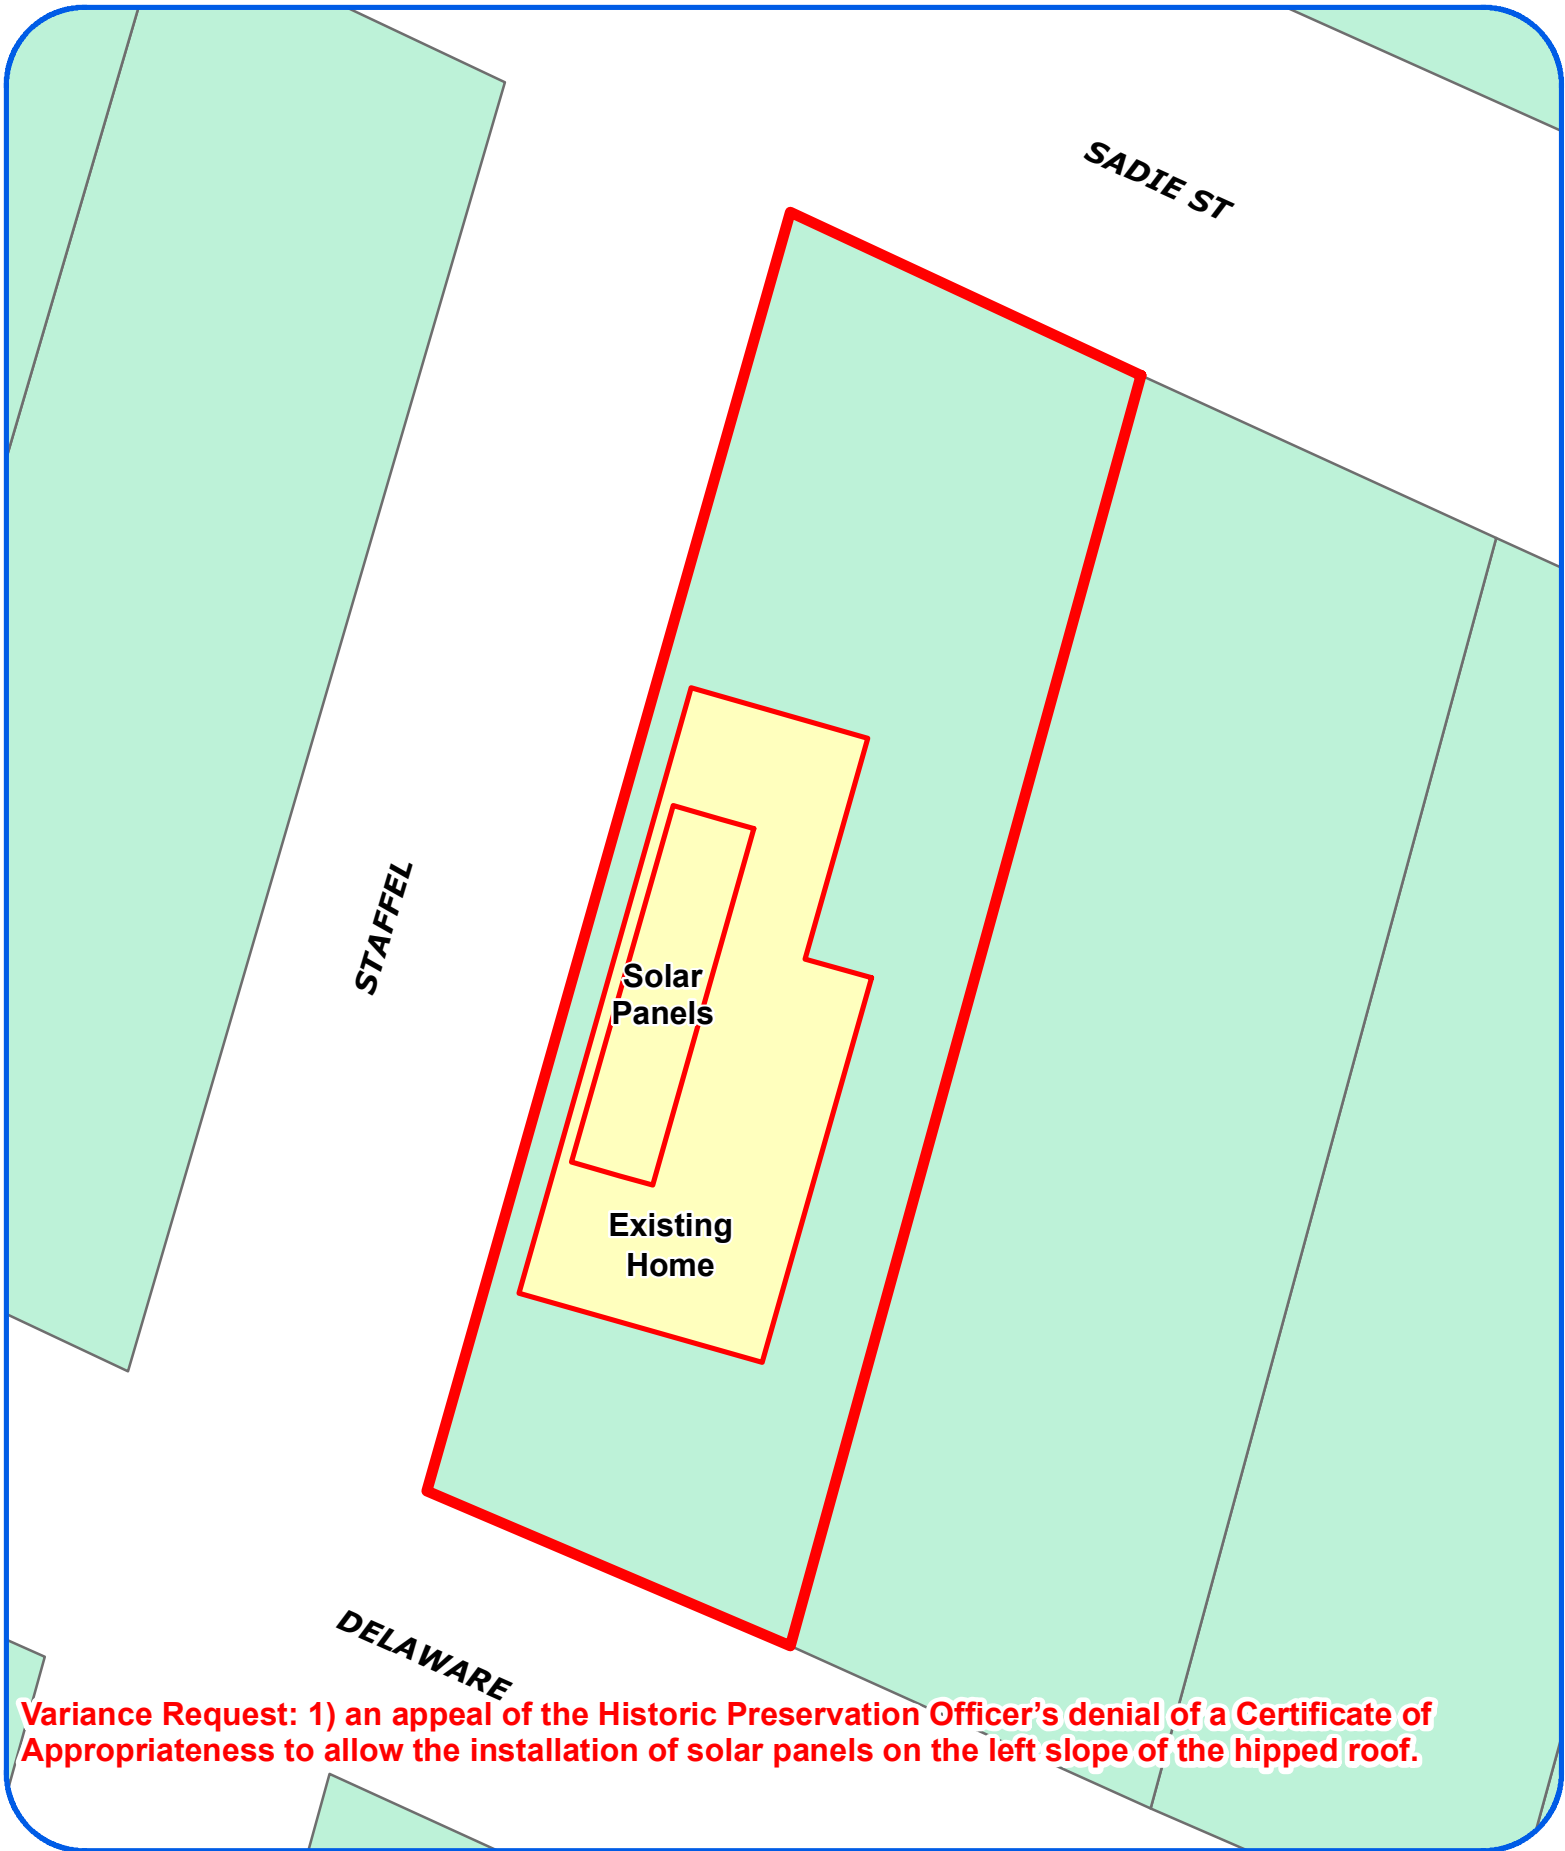

Variance Request: 1) an appeal of the Historic Preservation Officer's denial of a Certificate of Appropriateness to allow the installation of solar panels on the left slope of the hipped roof.

Board of Adjustment
Plot Plan for
Case No A-17-036



"NOT TO SCALE,
FOR ILLUSTRATIVE PURPOSES ONLY"
Council District: 1


201 Delaware St

Development Services Department
City of San Antonio

1:300

**6.24 KW
Solar PV System**

**Michael and Ariana Duffey
201 Delaware St
San Antonio TX 78210**

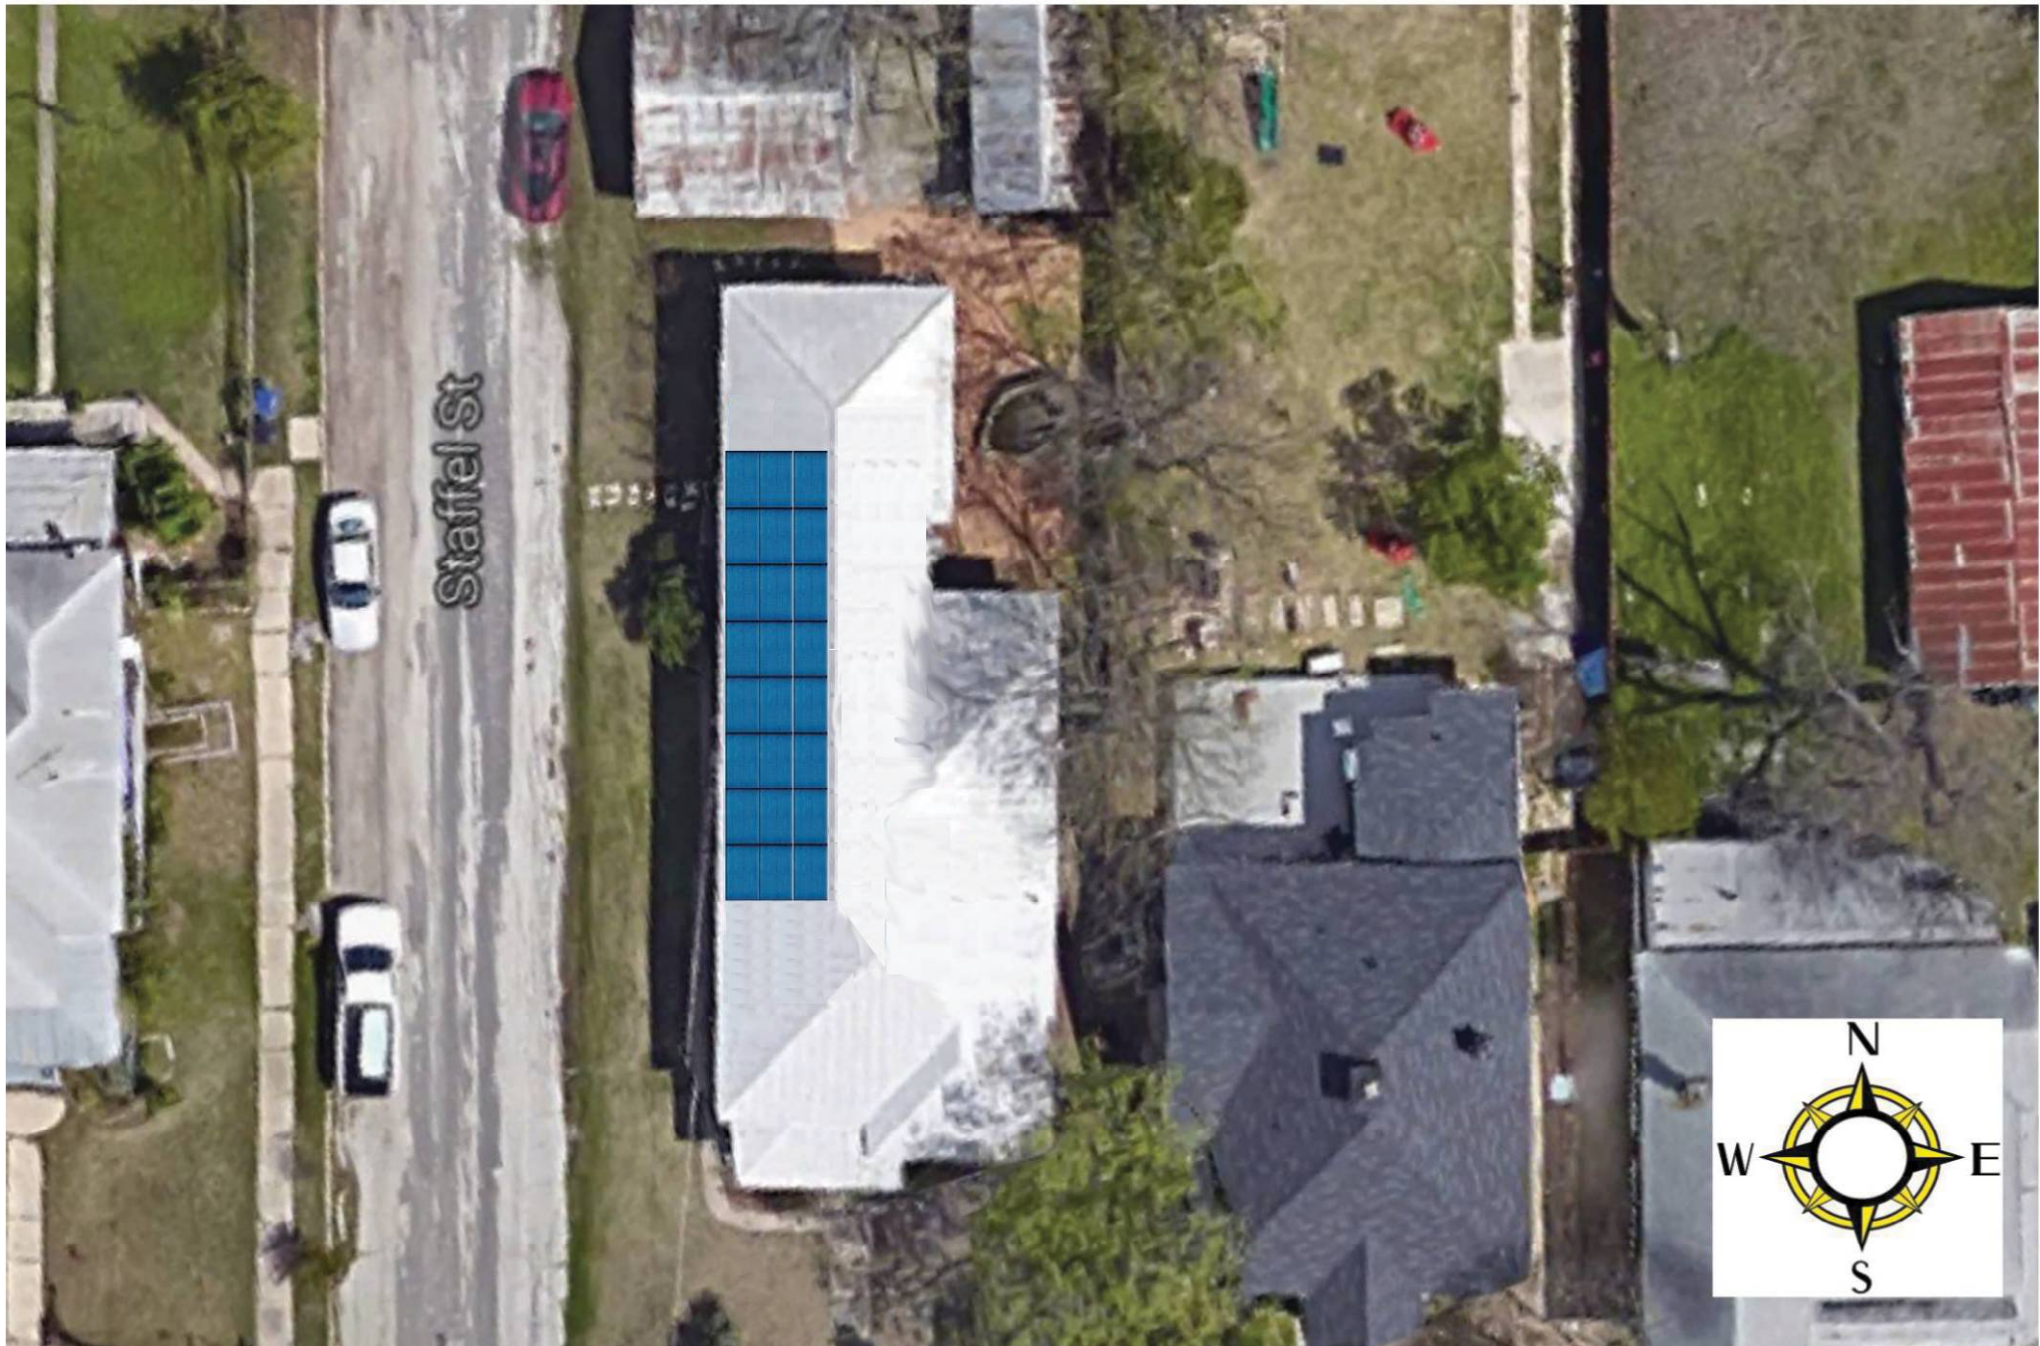

**Michael Duffey
201 Delaware St
San Antonio TX 78210**

Solar PV Installation

Location of Solar PV Array.



**Michael Duffey
201 Delaware St
San Antonio TX 78210**

Solar PV Installation

**Elevations view
Modules are not visible.**



From SE of house



From Front of House



From rear of House