


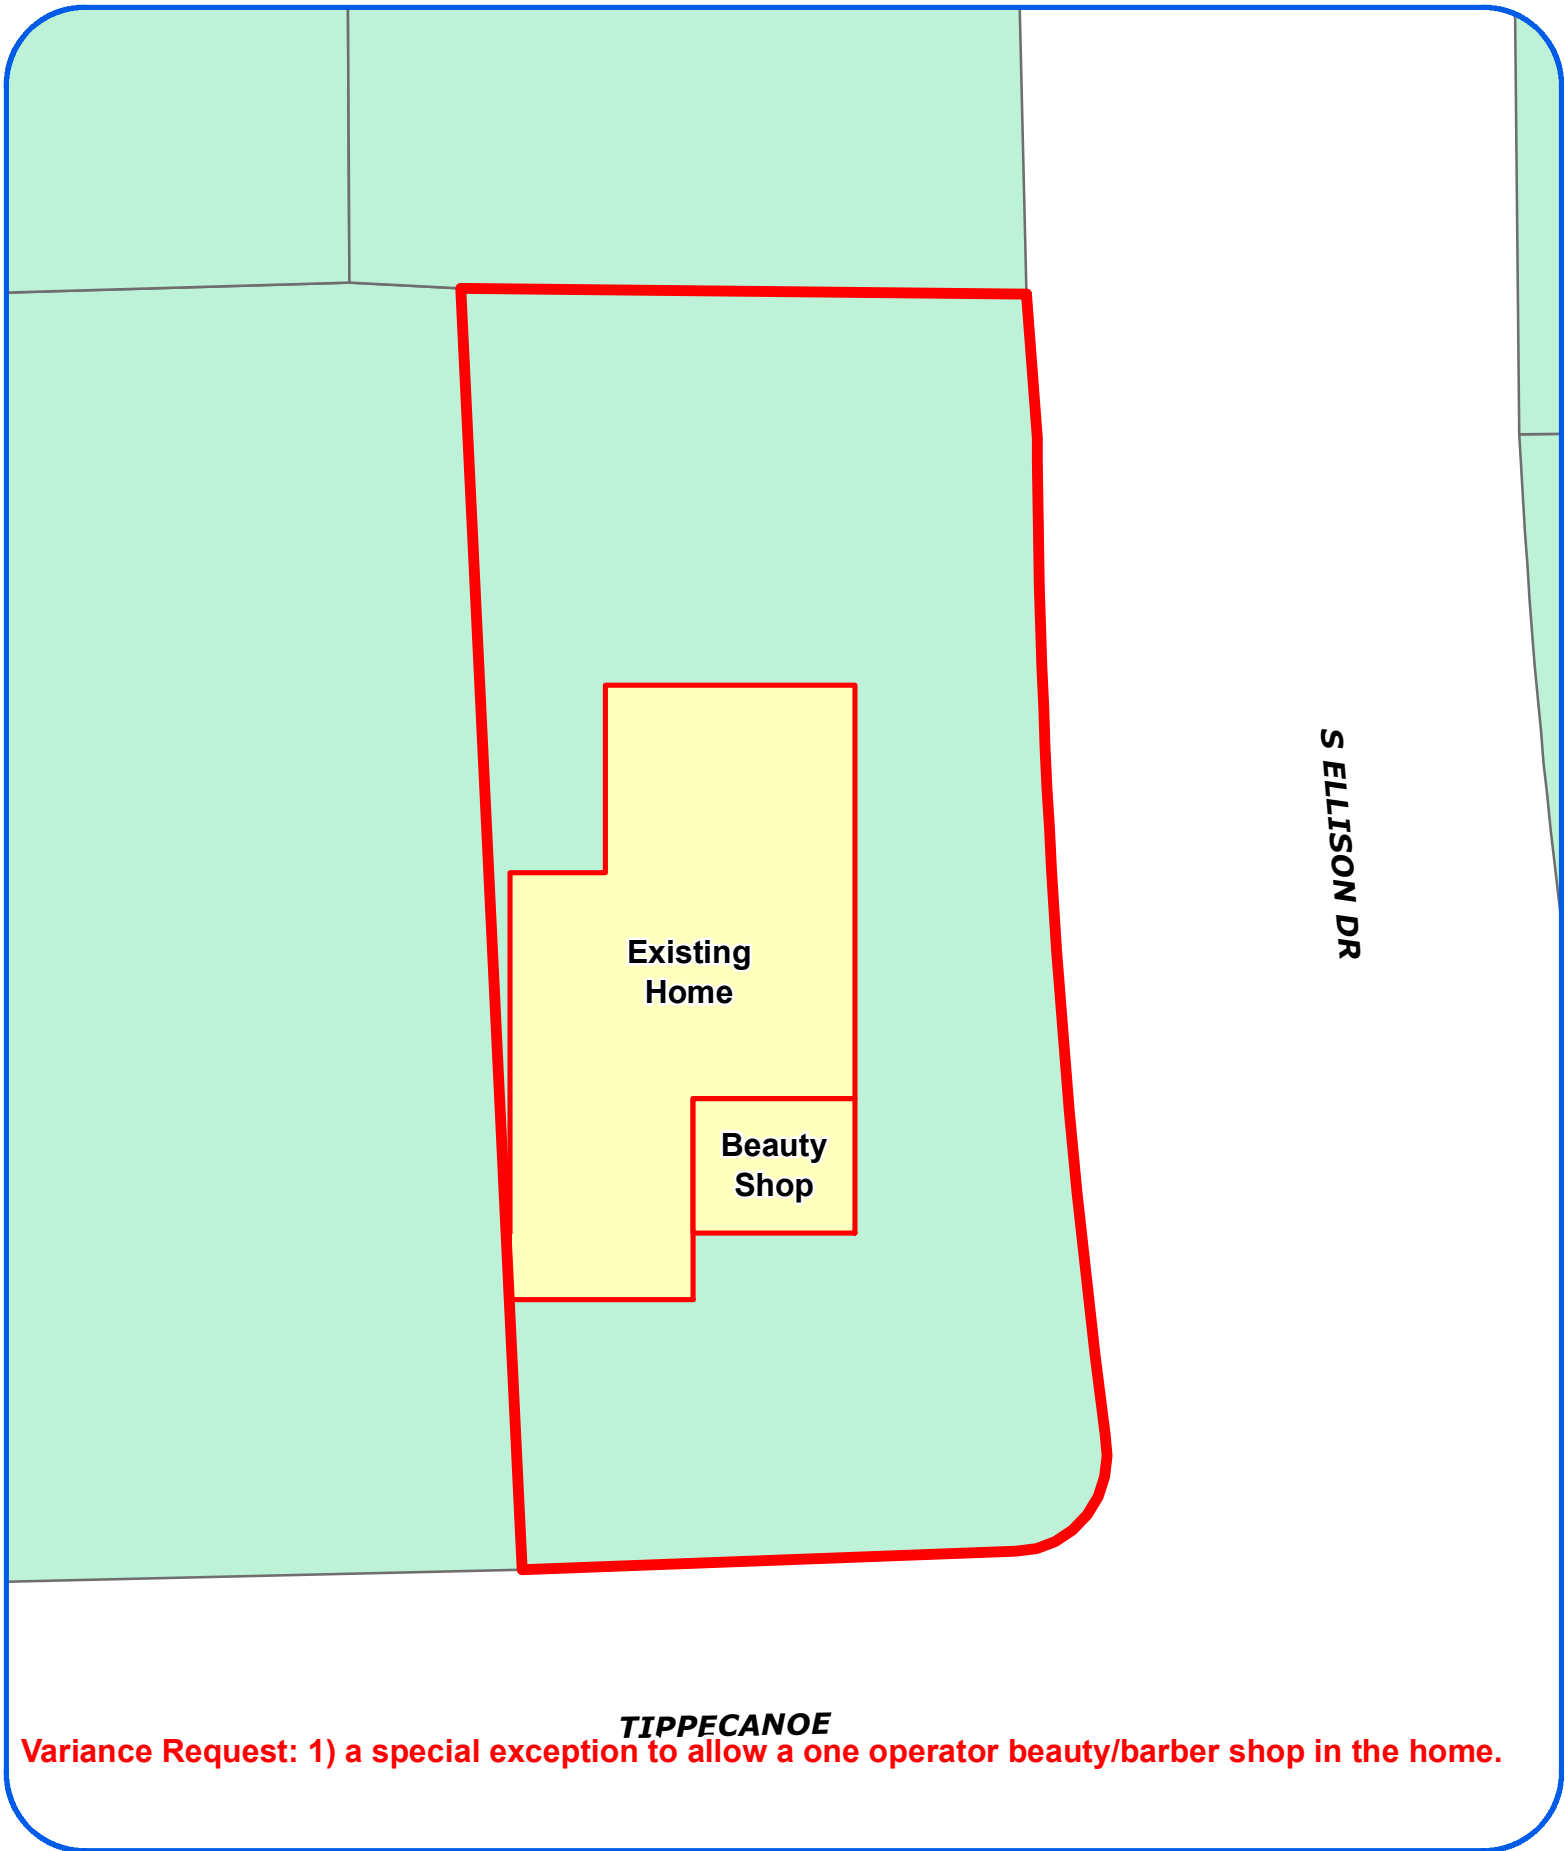

Board of Adjustment
Plot Plan for
Case No A-17-041



"NOT TO SCALE,
FOR ILLUSTRATIVE PURPOSES ONLY"
Council District: 4

10303 Tippecanoe

Development Services Department
City of San Antonio

1:250

LACKLAND CITY SUBDIVISION UNIT 180
(VOL. 9500, PG. 170)
LOT 14, BLOCK 67, N.C.B. 15910

LOT 15

LOT 16
LOT 17

LOT 18


LOT 21

LOT 20

LACKLAND CITY SUBDIVISION UNIT 181
(VOL. 9512, PG. 47)
BLOCK 67, N.C.B. 15910

ELLISON DRIVE
(60' R.O.W.-PER PLAT)

TIPPECANOE
(60' R.O.W.-PER PLAT)

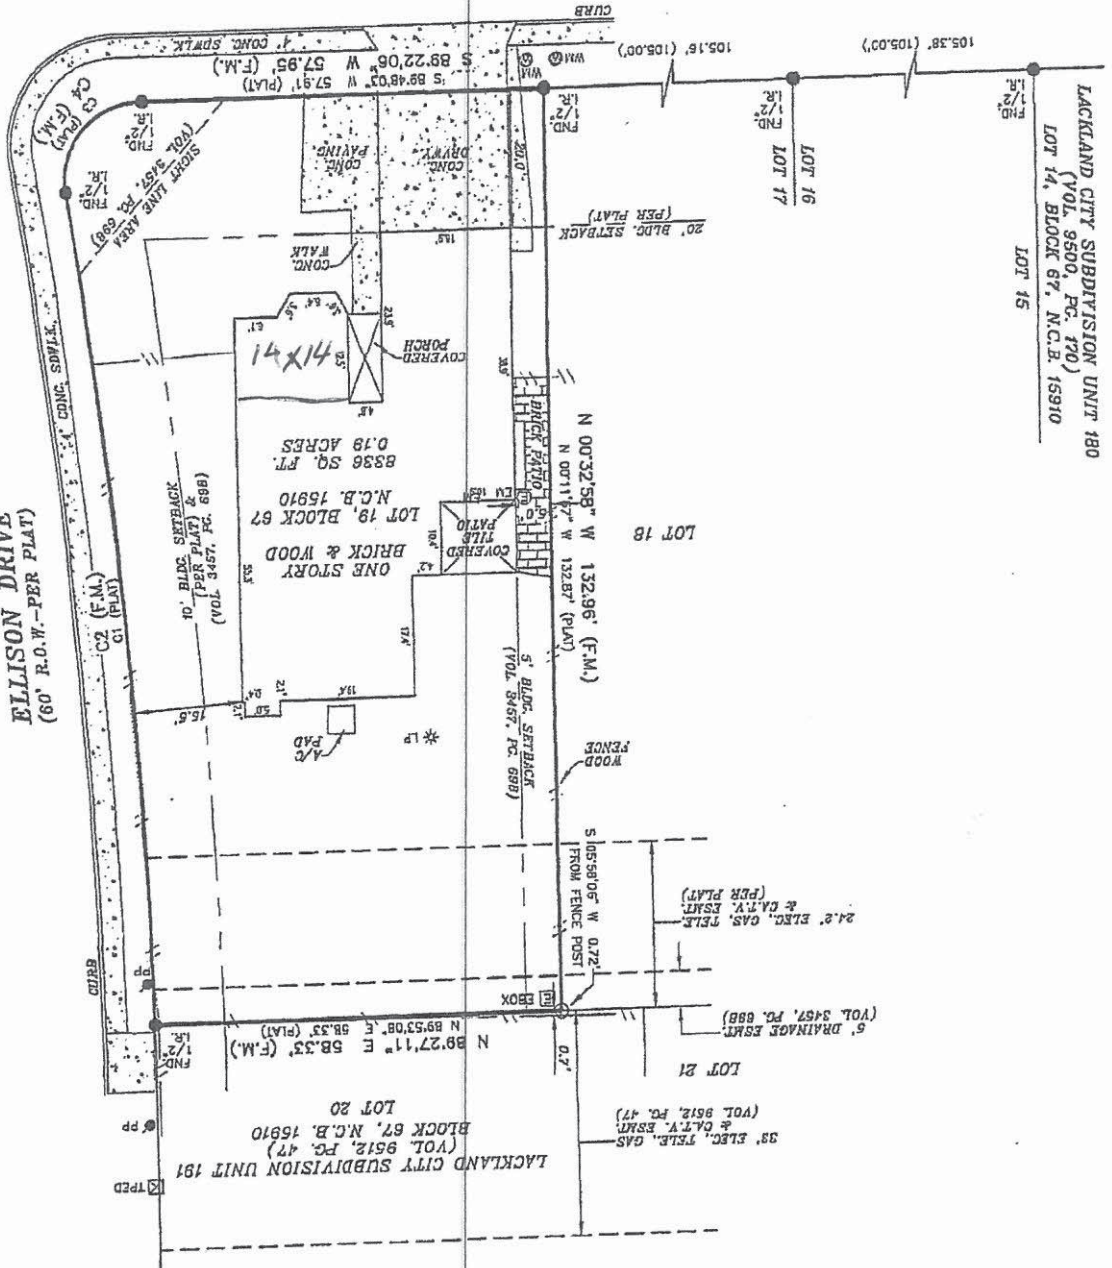

Subject Property



Streetscape





Interior space proposed for salon