





Board of Adjustment **Notification Plan for** **Case No A-17-044**

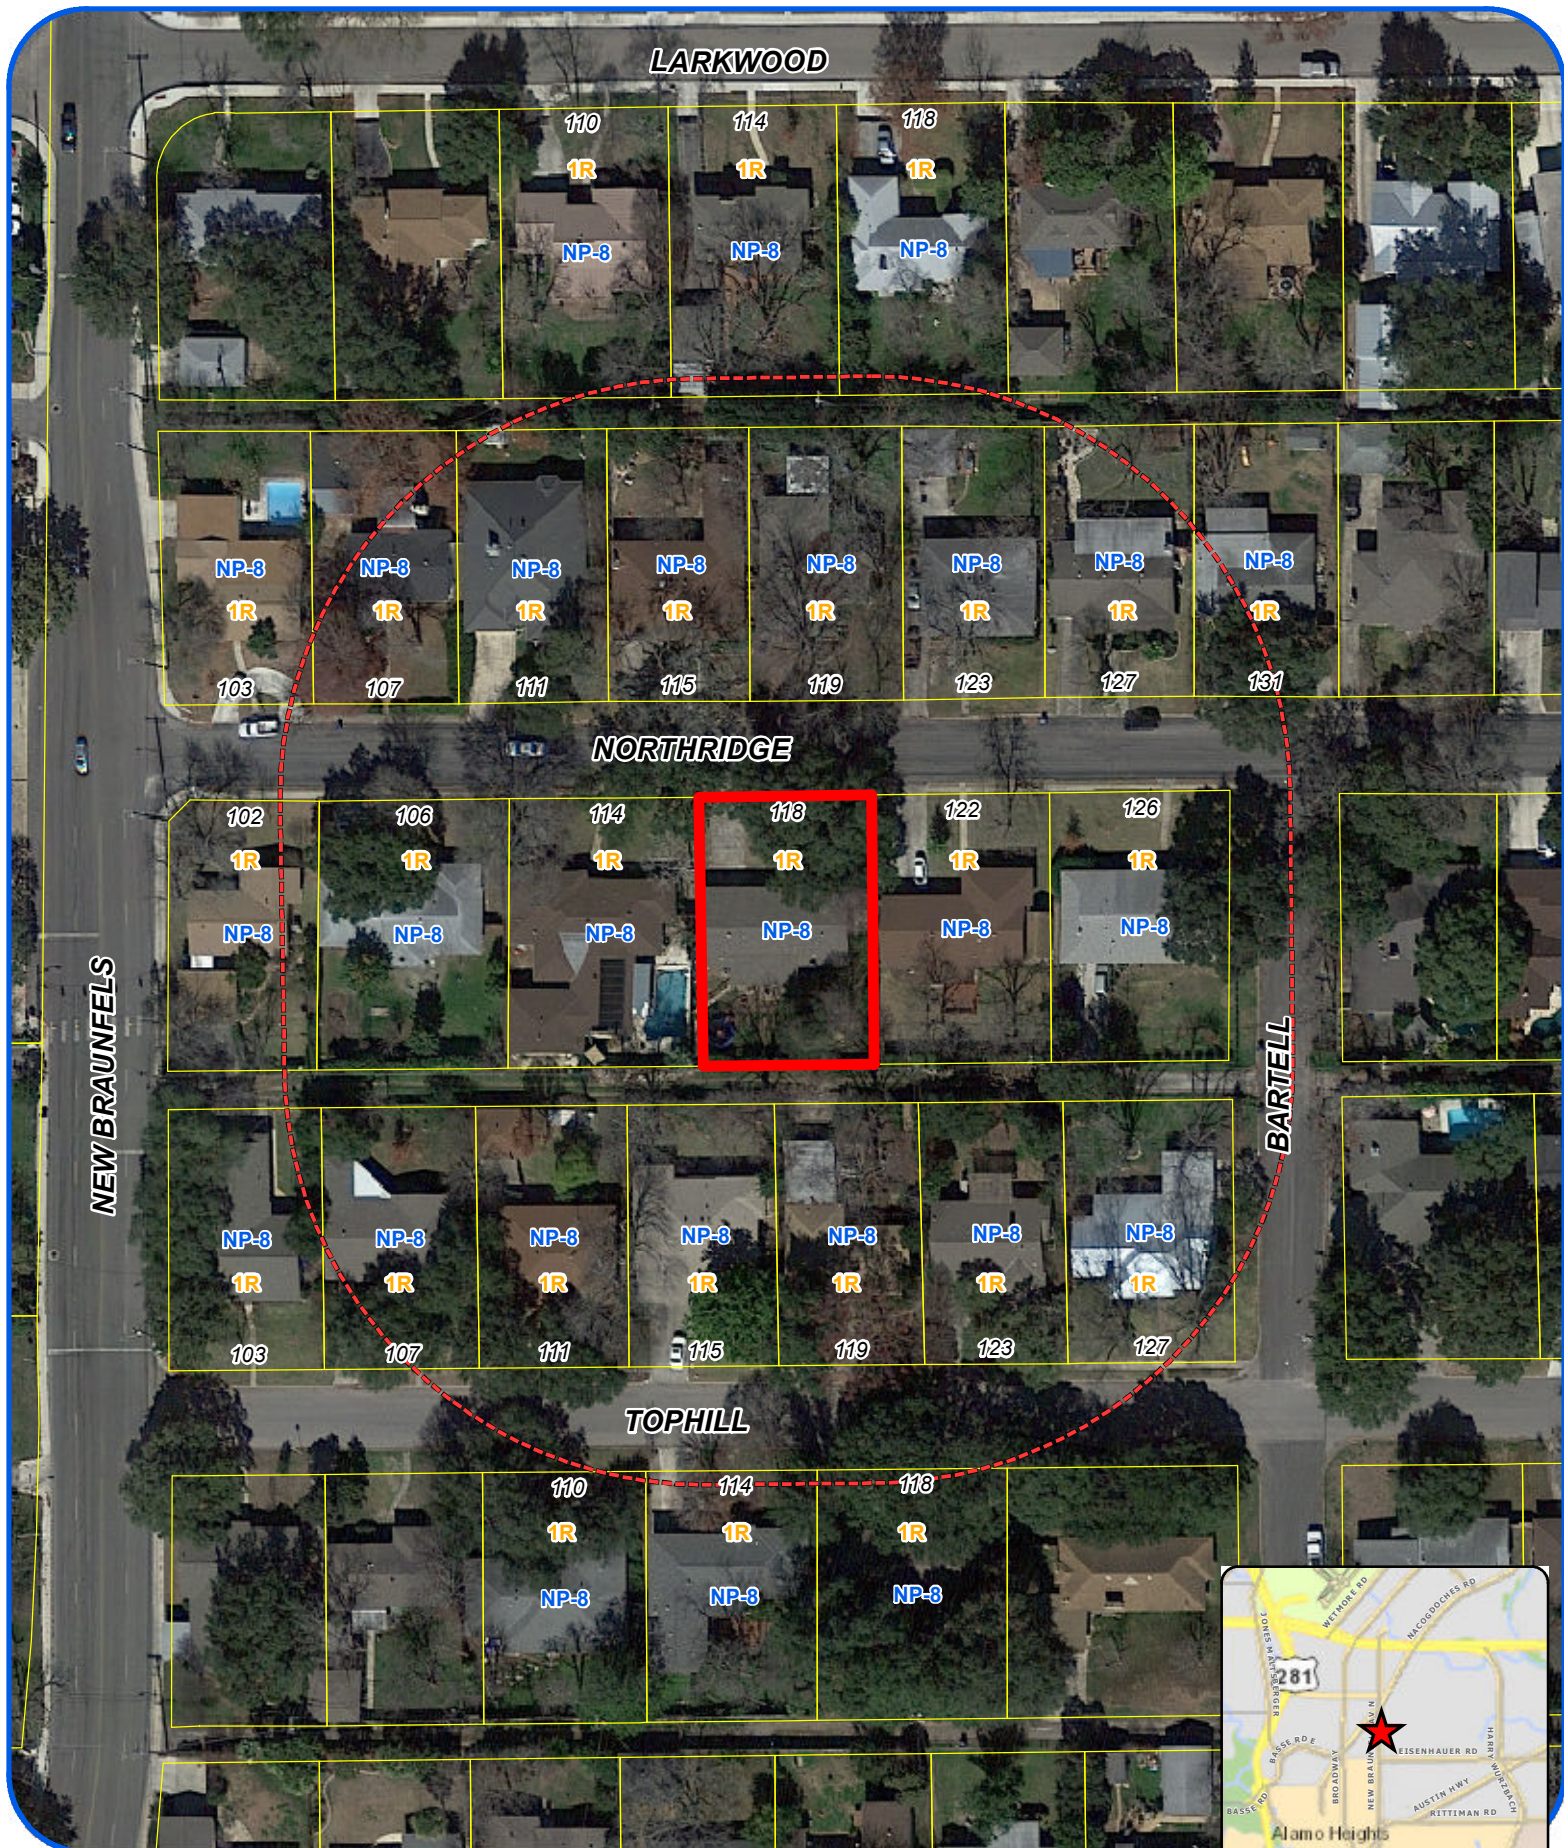


- San Antonio City Limits
- Subject Property
- 200' Notification Boundary
- Council District: 10

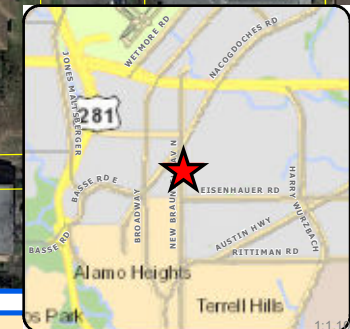

"NOT TO SCALE,
 FOR ILLUSTRATIVE PURPOSES ONLY"

Development Services Department
 City of San Antonio

NORTHRIDGE DR

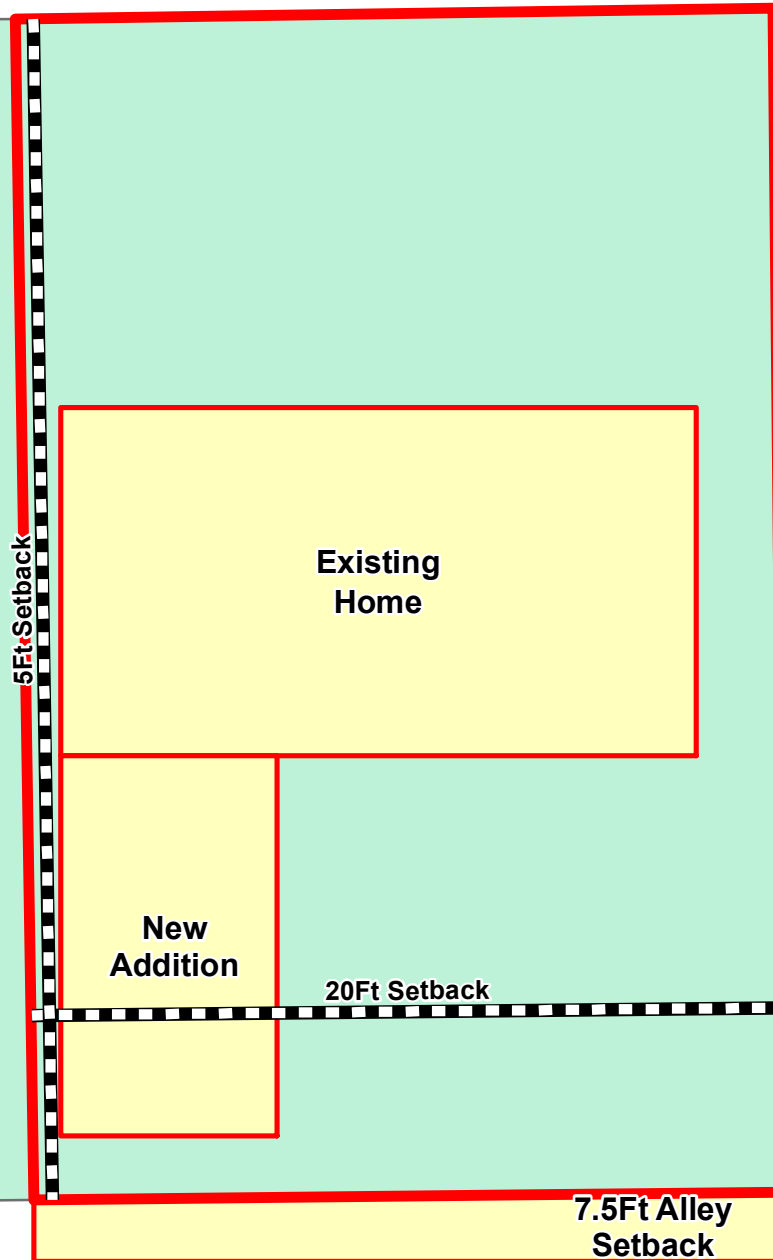

Variance Request: 1) a 6 foot variance from the minimum 20 foot rear yard setback to allow a home addition with a 14 foot rear setback.

Board of Adjustment
Plot Plan for
Case No A-17-044




"NOT TO SCALE,
FOR ILLUSTRATIVE PURPOSES ONLY"
Council District: 10

118 Northridge Dr

Development Services Department
City of San Antonio

1:250

Site Plan

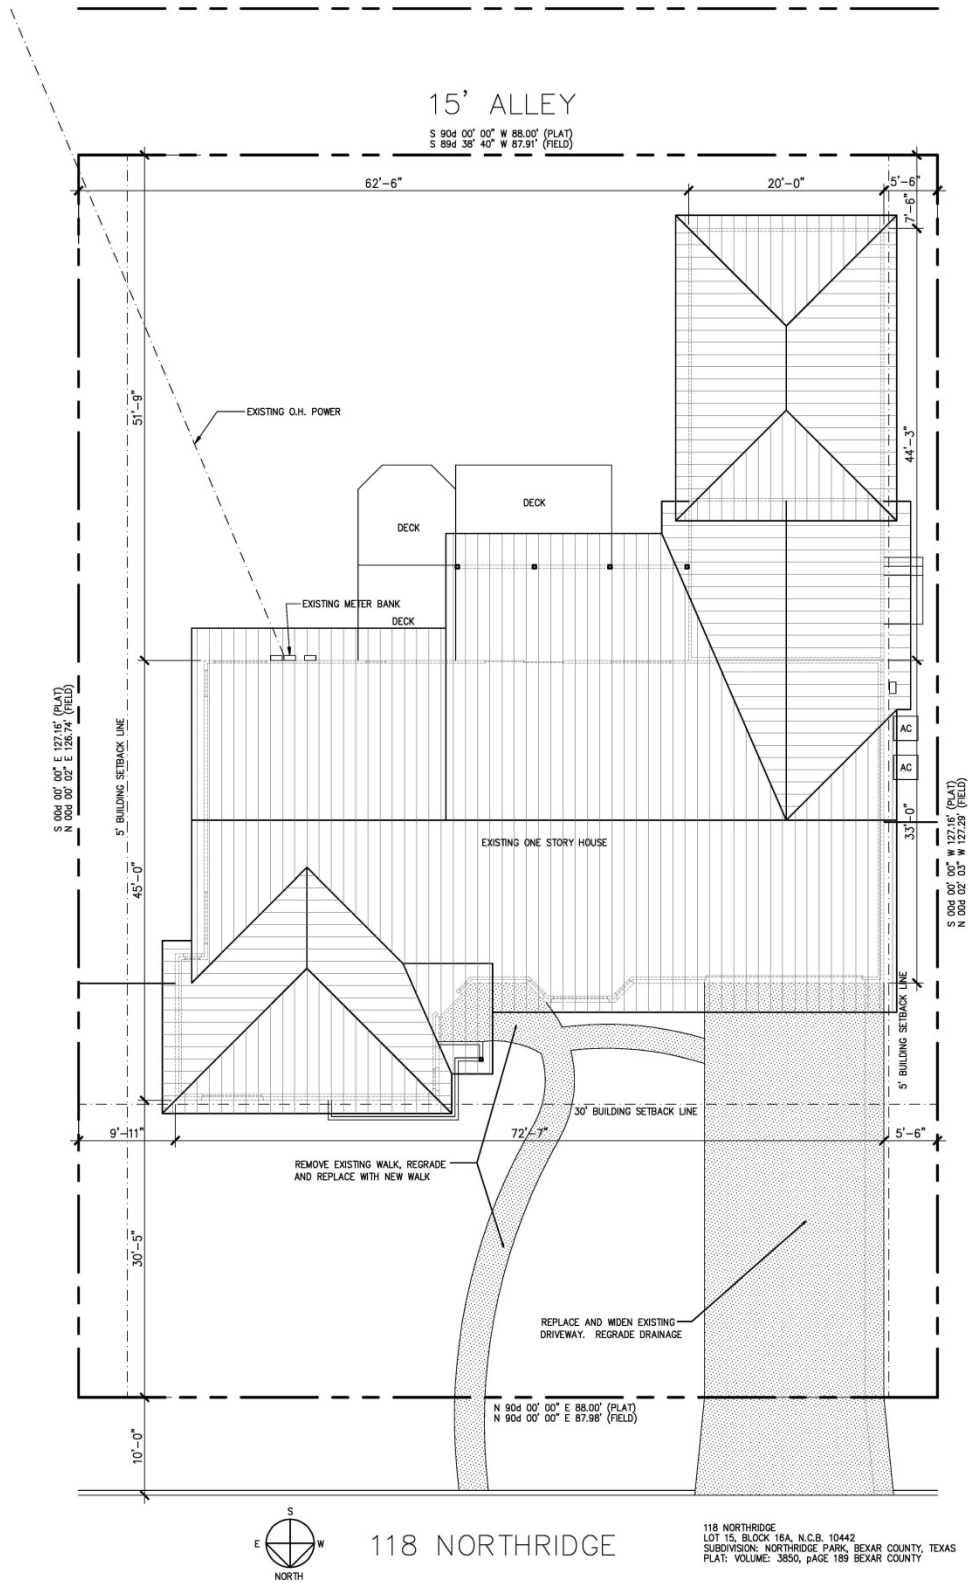

118 NORTHEDGE

118 NORTHEDGE
LOT 15, BLOCK 16A, N.C.B. 10442
SUBDIVISION: NORTHEDGE PARK, BEXAR COUNTY, TEXAS
PLAT: VOLUME: 3850, PAGE 189 BEXAR COUNTY

Subject Property



Rear yard



Foundation framed up



View from Neighbor's yard