

# **Board of Adjustment** **Notification Plan for** **Case No A-17-053**



San Antonio City Limits

Subject Property

200' Notification Boundary


Council District: 2



"NOT TO SCALE,  
 FOR ILLUSTRATIVE PURPOSES ONLY"

Development Services Department  
 City of San Antonio



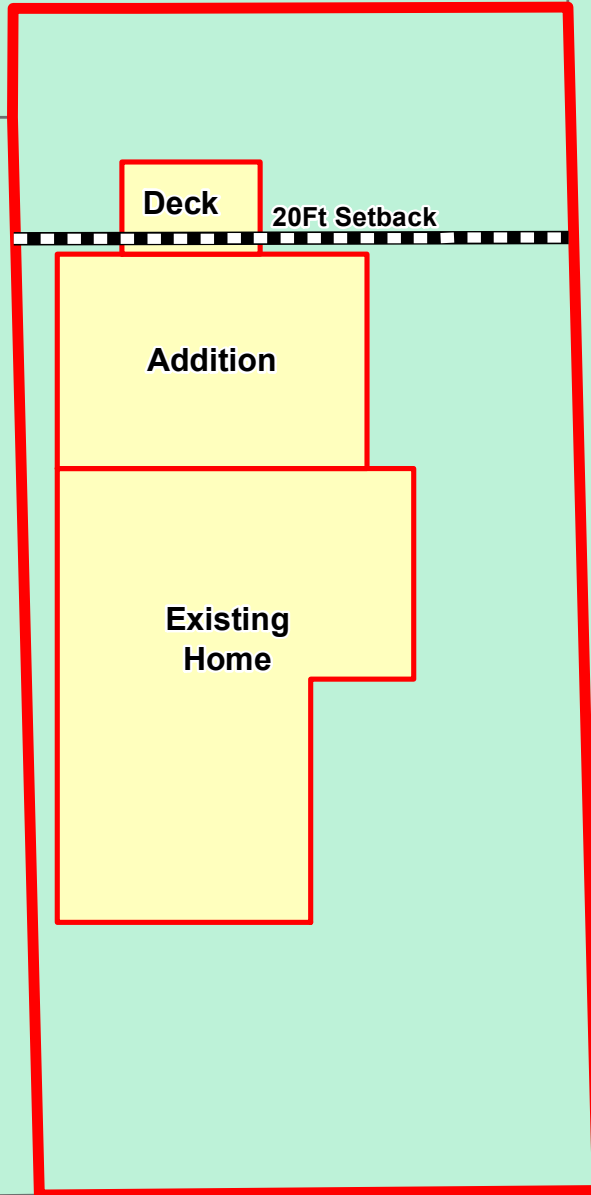

**Variance Request: 1) a 6 foot variance from the 20 foot rear setback to allow a covered deck 14 feet from the rear property line.**

**HAYS ST**

**Board of Adjustment**  
**Plot Plan for**  
**Case No A-17-053**




"NOT TO SCALE,  
 FOR ILLUSTRATIVE PURPOSES ONLY"  
 Council District: 2

**1005 Hays**

1:200

Development Services Department  
 City of San Antonio

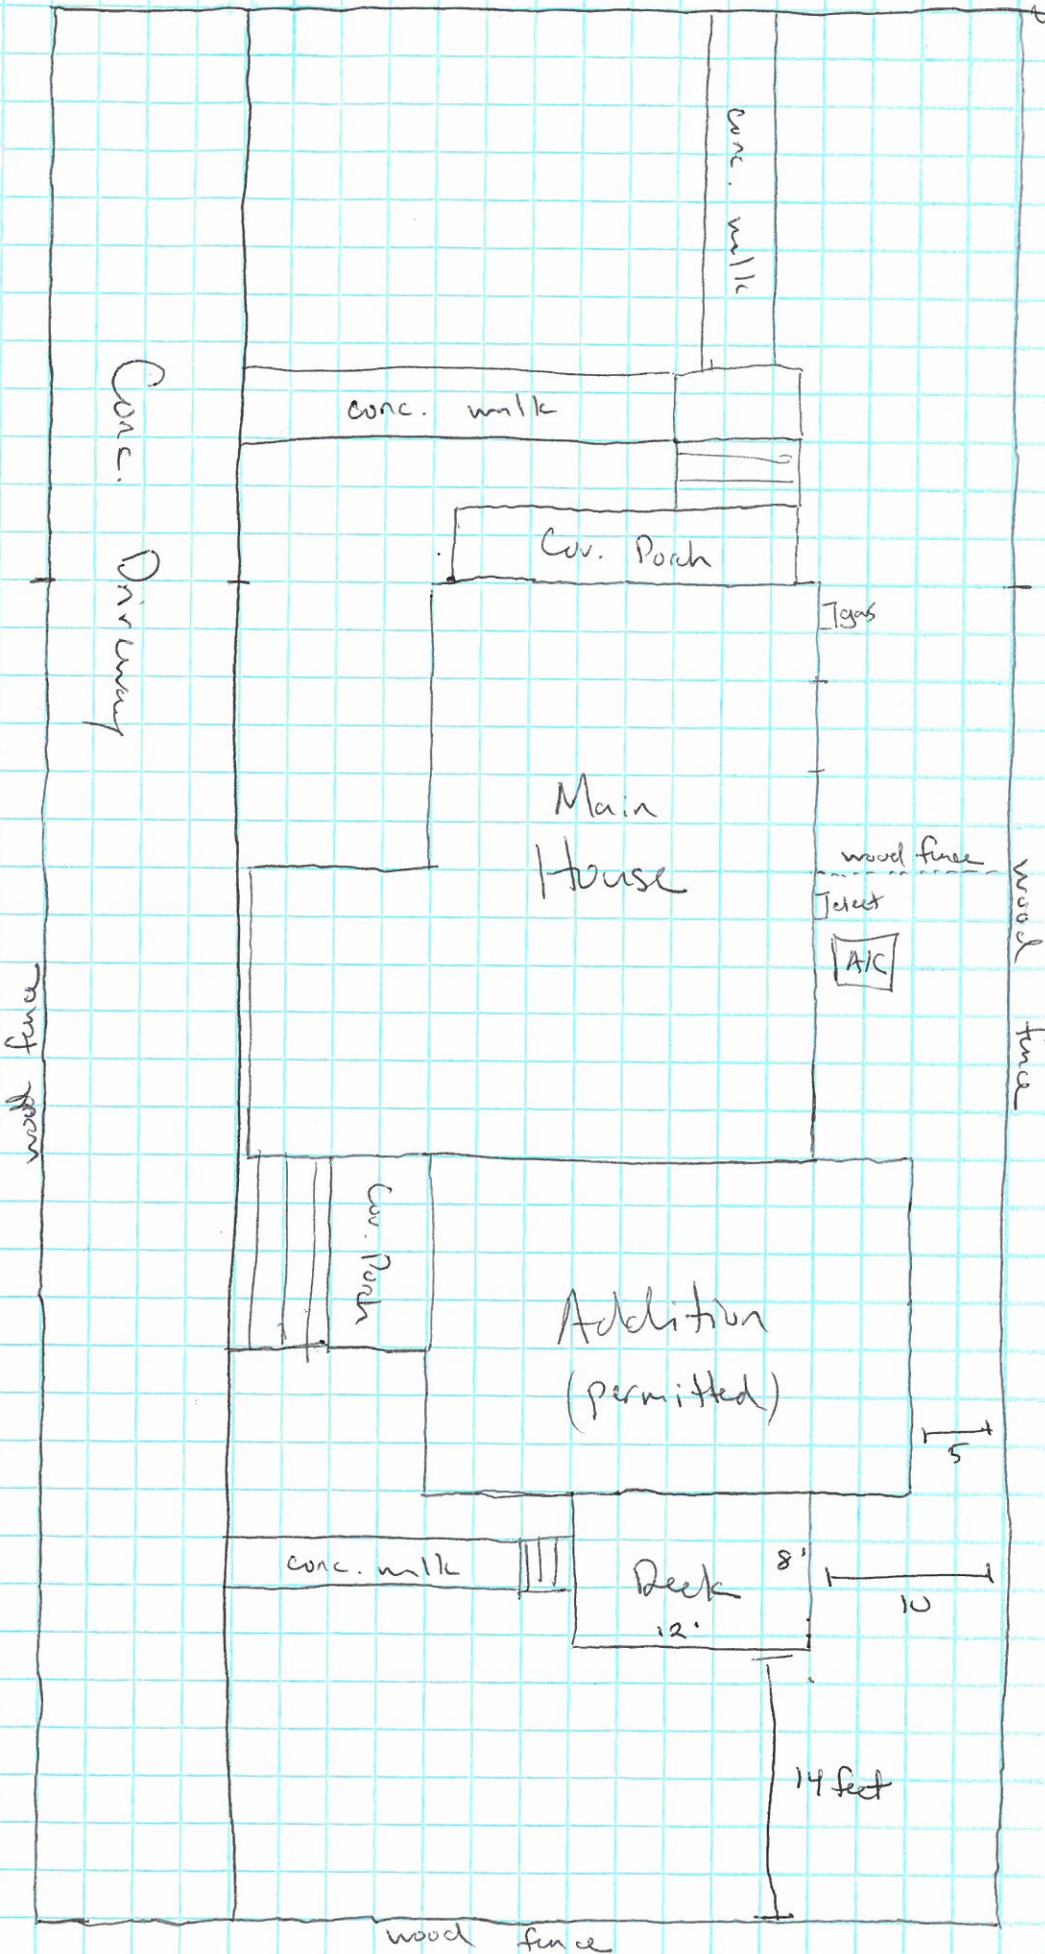

2.5 feet

2.5 feet

lot is 50 x 100 Ft.

5,000 sq. Ft.

North

Subject Property



Deck

