



Board of Adjustment
Notification Plan for
Case No A-17-045



San Antonio City Limits



Subject Property



200' Notification Boundary



Council District: 7

"NOT TO SCALE,
 FOR ILLUSTRATIVE PURPOSES ONLY"

Development Services Department
 City of San Antonio

BABCOCK RD

CALLAGHAN RD

Proposed
Building

30Ft Setback

Variance Request: 1) a 20 foot variance from the minimum 30 foot rear setback to allow a new building to be 10 feet from the rear property line


Board of Adjustment
Plot Plan for
Case No A-17-045



"NOT TO SCALE,
FOR ILLUSTRATIVE PURPOSES ONLY"
Council District: 7

6647 Callaghan Rd ^{1:350}


Development Services Department
City of San Antonio

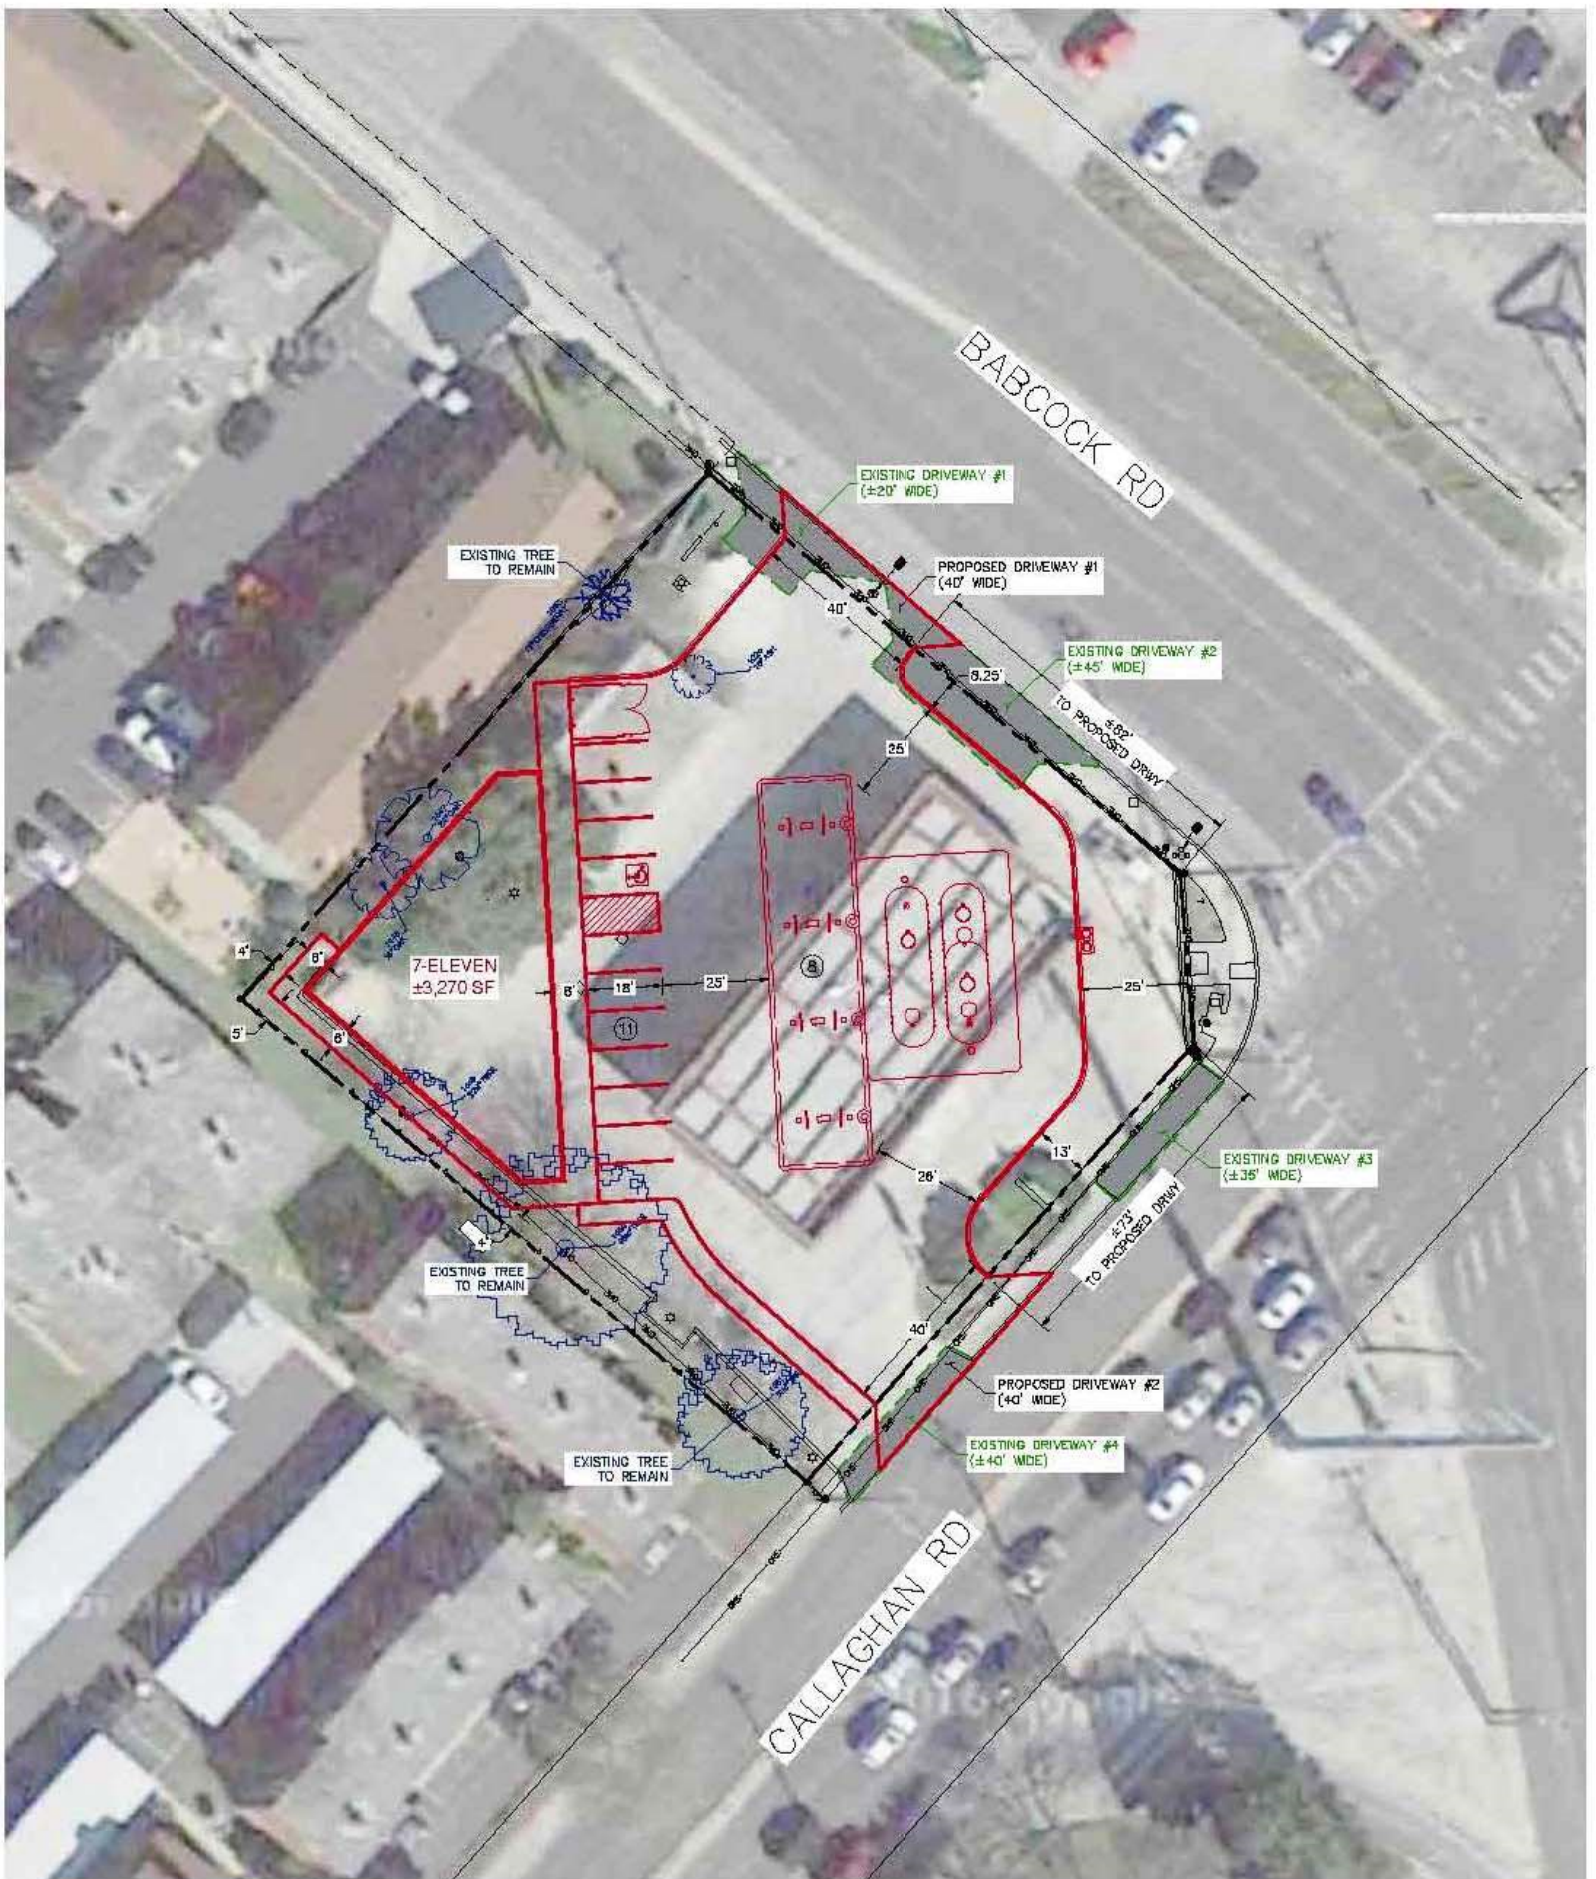

Subject Property



Curb Cut along Babcock before landscaping

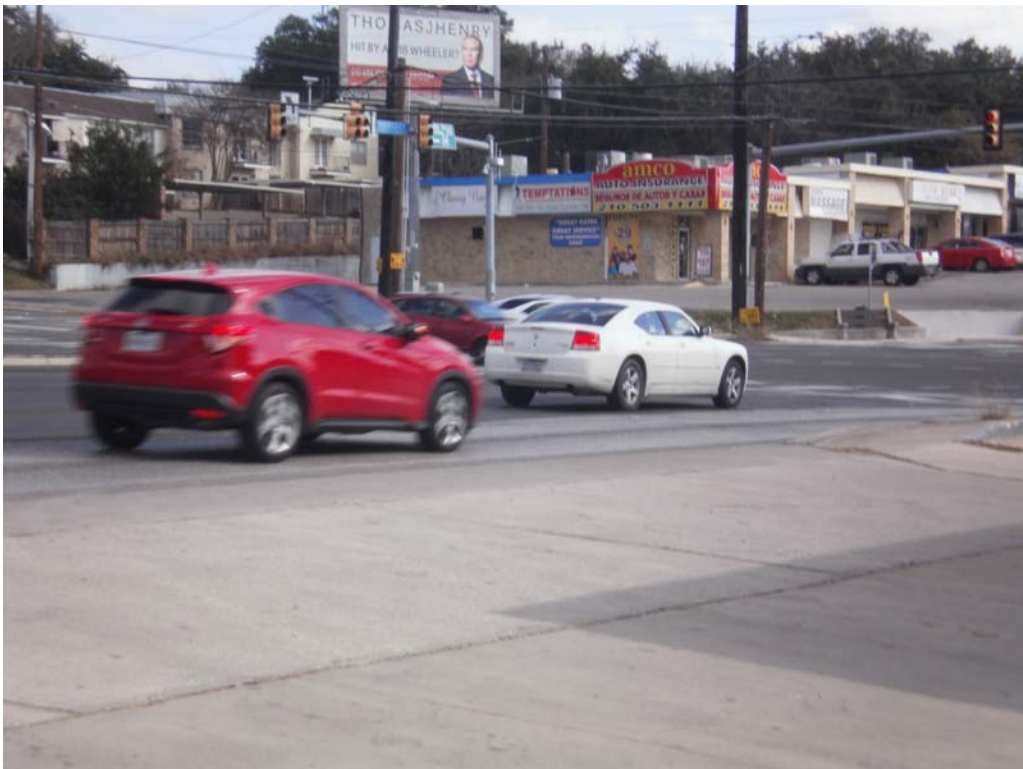

Apartments to the side property line



Apartments along rear property line

