



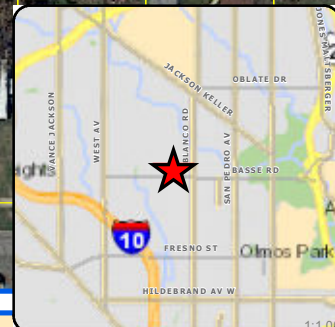

Board of Adjustment **Notification Plan for** **Case No A-17-056**

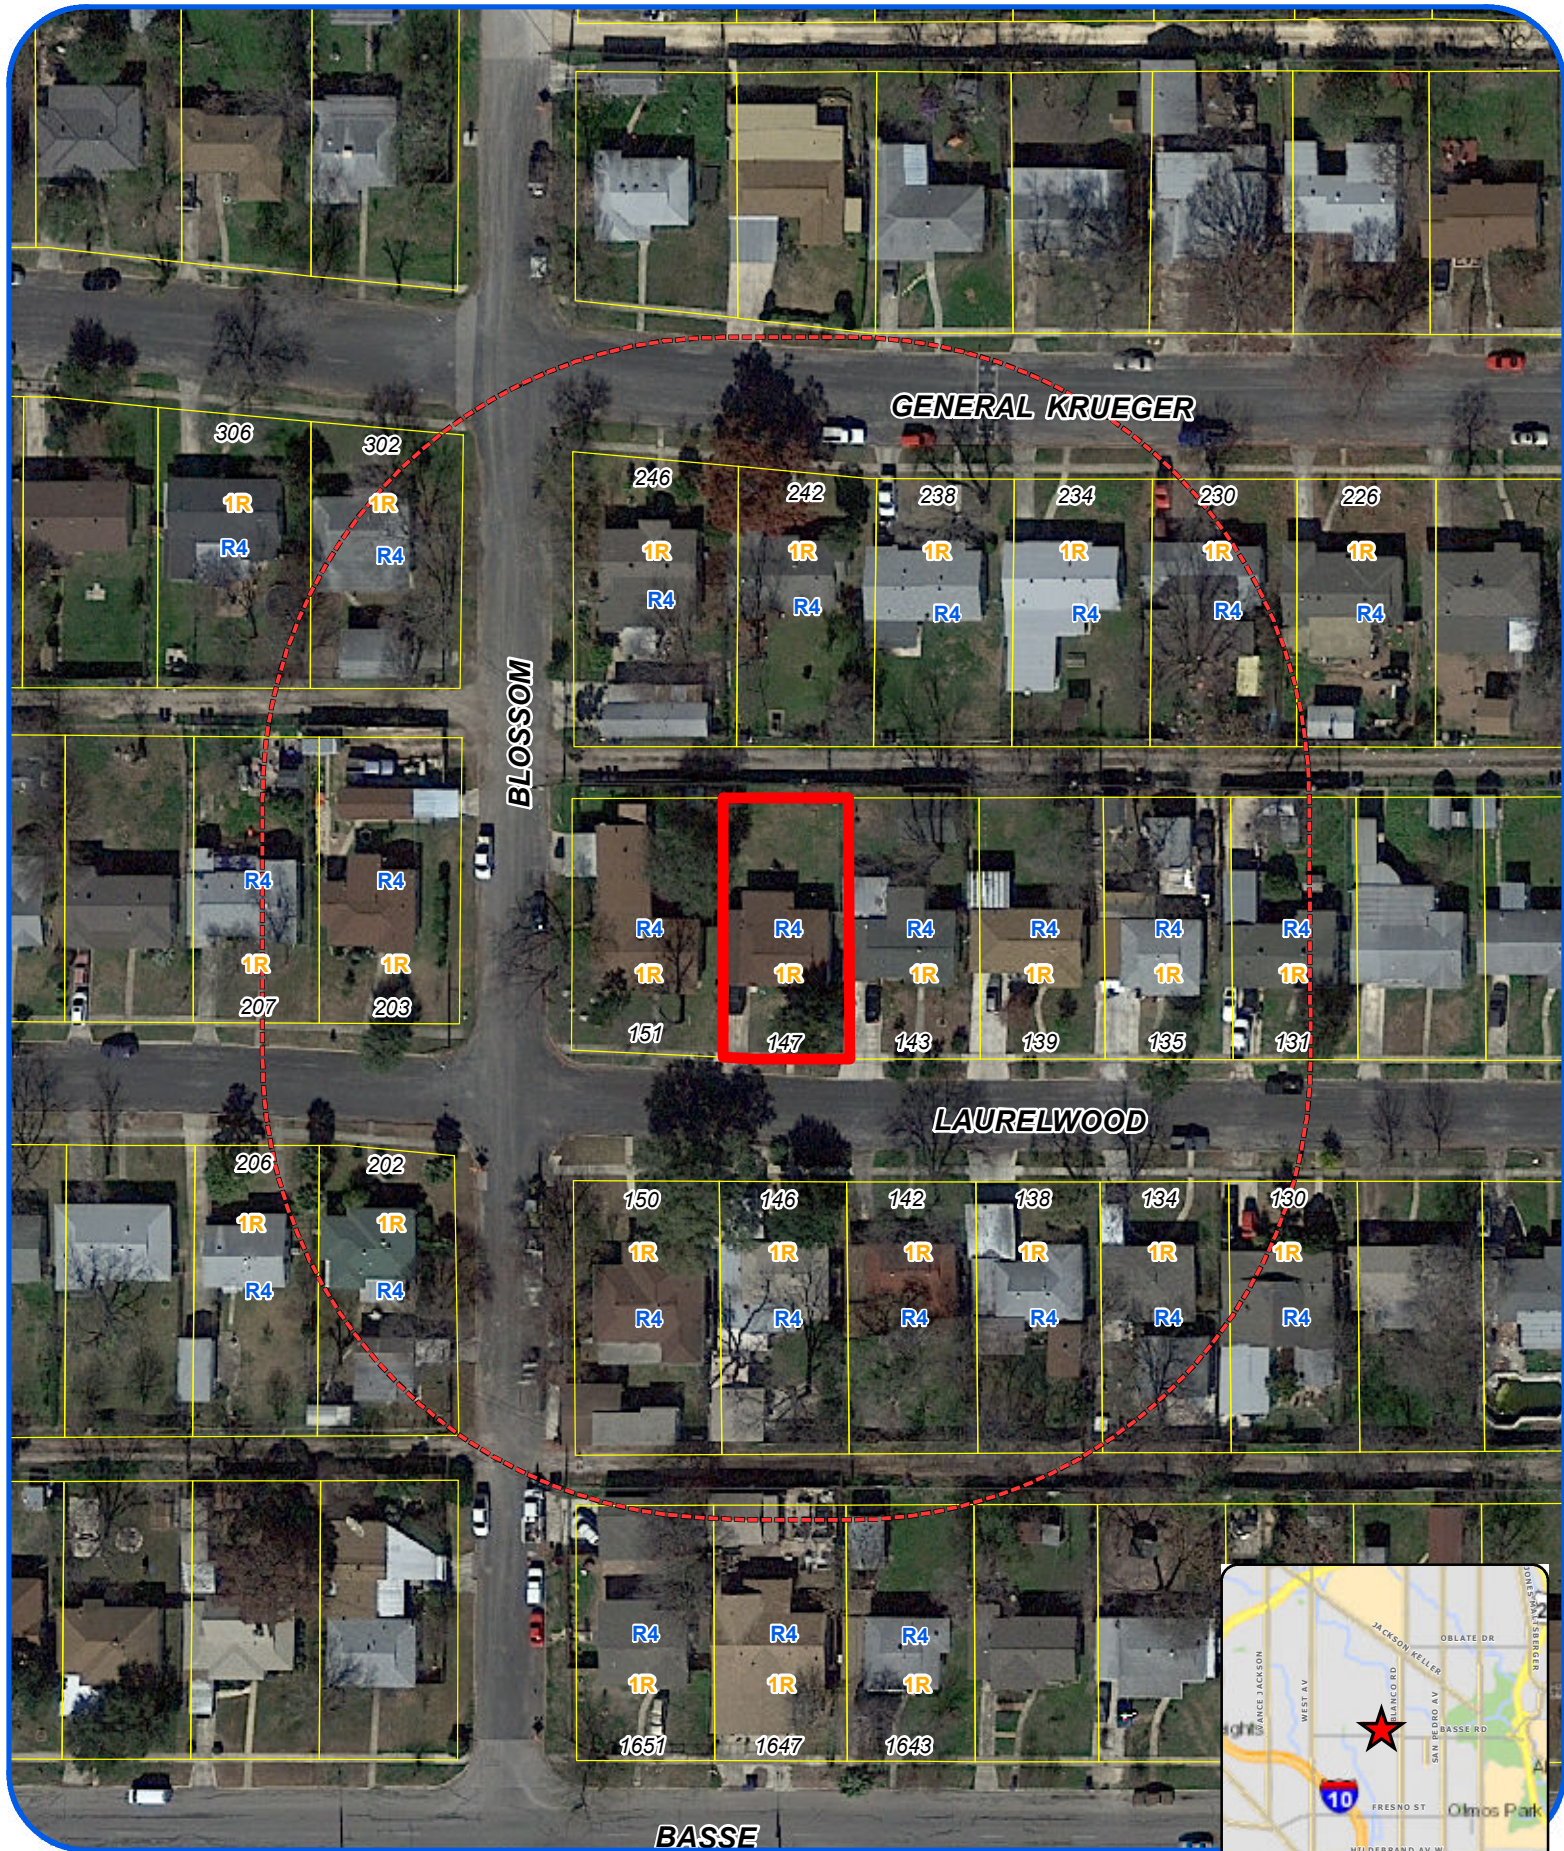

San Antonio City Limits

Subject Property


200' Notification Boundary

Council District: 1



"NOT TO SCALE,
 FOR ILLUSTRATIVE PURPOSES ONLY"

Development Services Department
 City of San Antonio

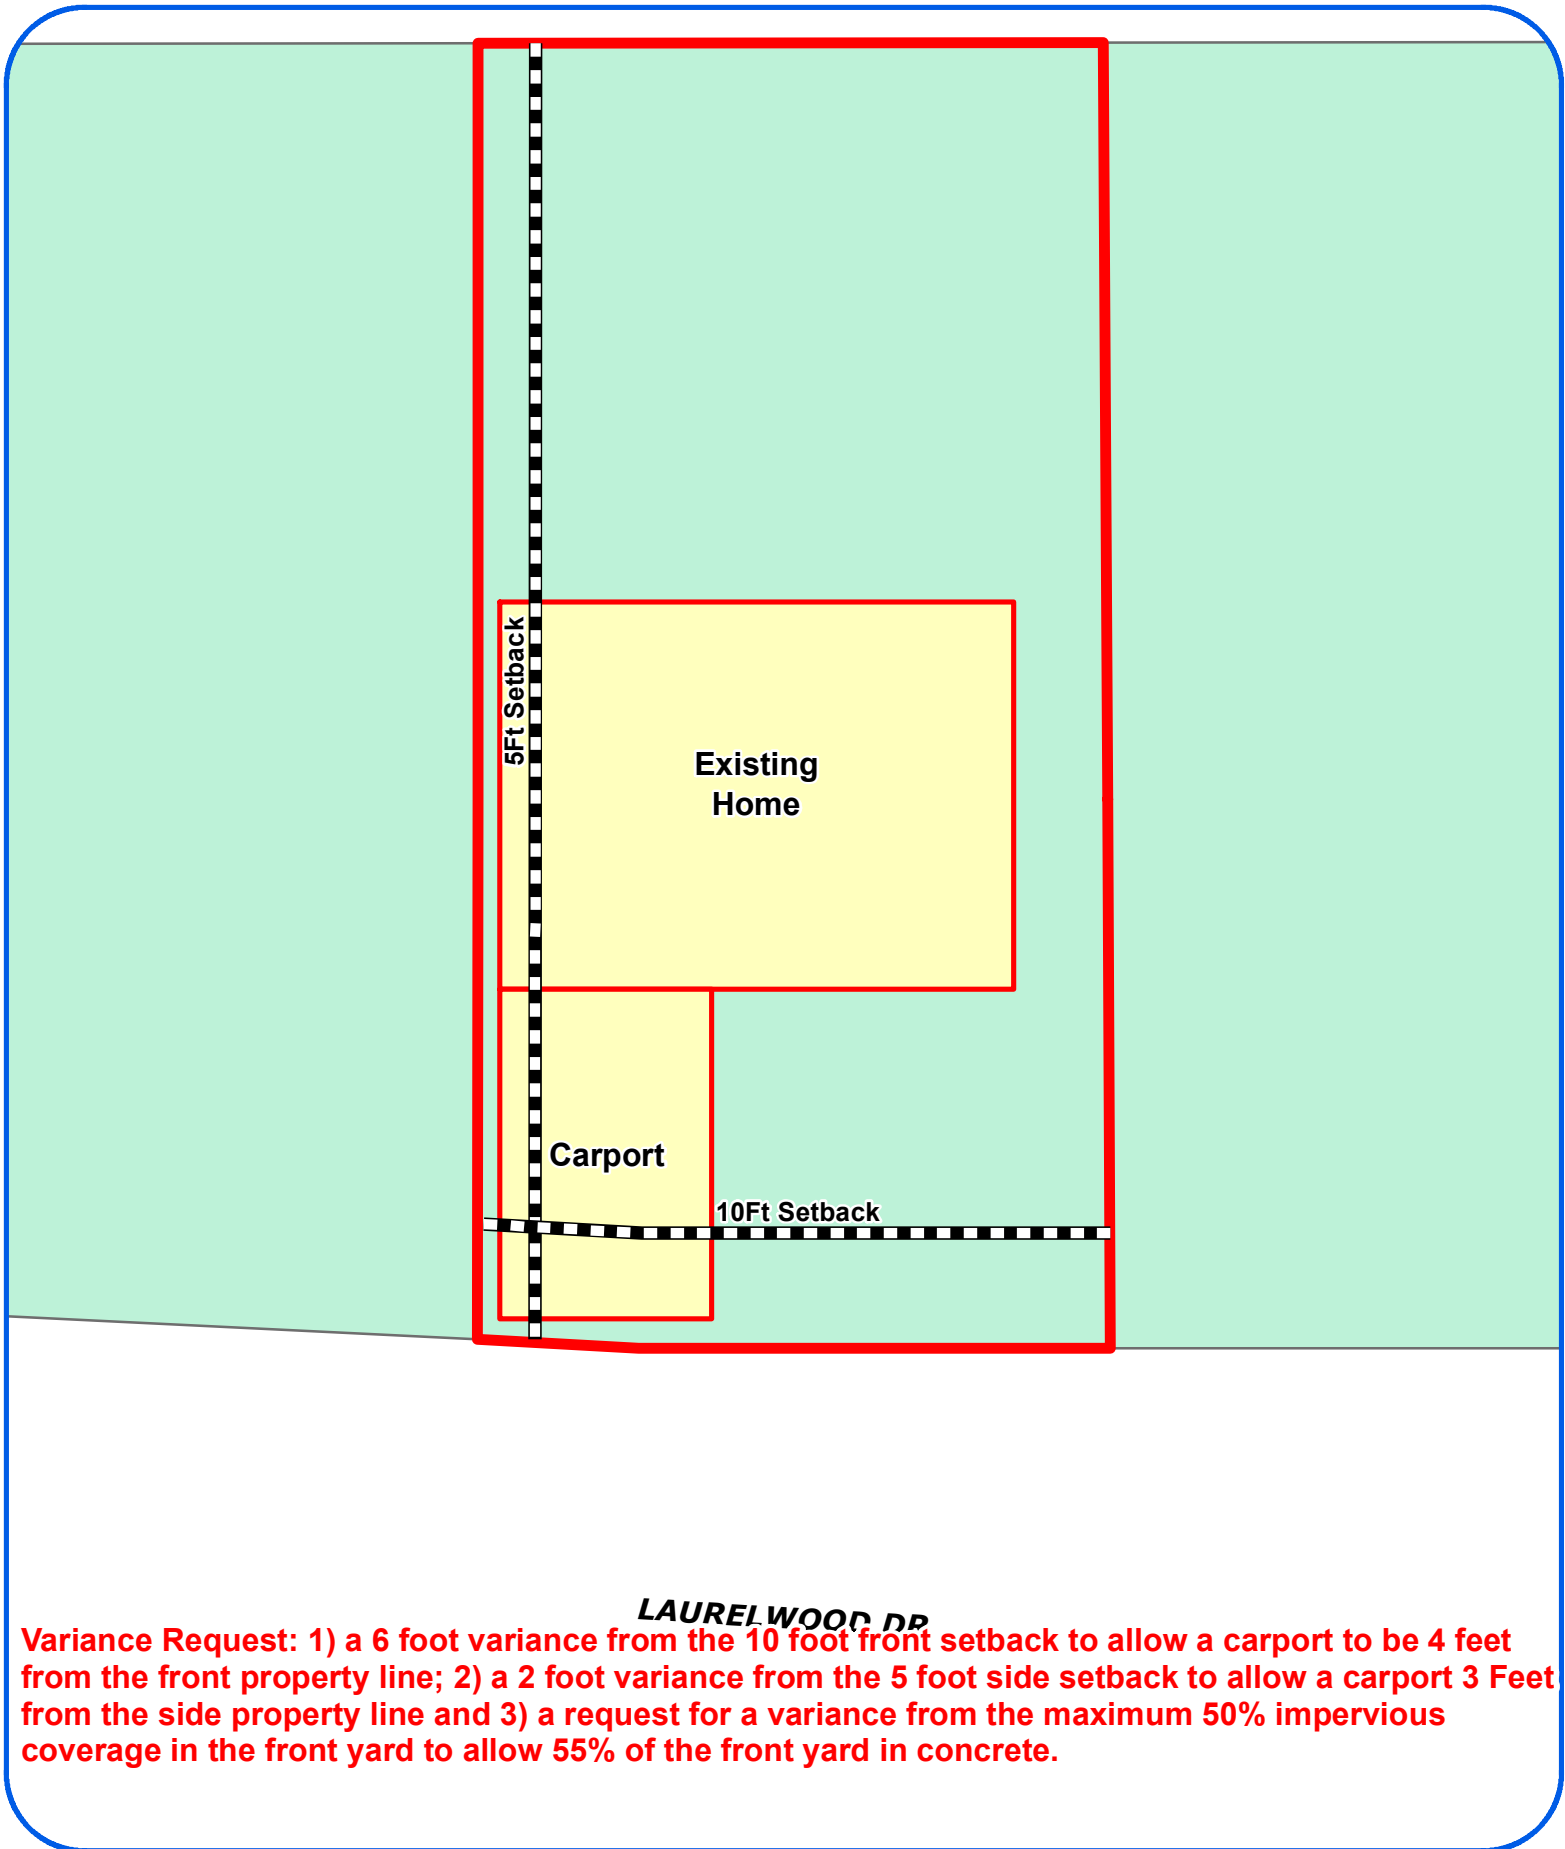

Board of Adjustment
Plot Plan for
Case No A-17-056



"NOT TO SCALE,
FOR ILLUSTRATIVE PURPOSES ONLY"
Council District: 1

147 Laurelwood Dr

Development Services Department
City of San Antonio

1:200

FOR BUILDING PERMITS

Address:

Lot:

Block:

NCB:



55.0

ALUM	
STOR	

$\begin{matrix} \text{BLK} \\ \text{WUR} \end{matrix}$
 $\begin{matrix} \text{Cov} \\ \text{PATD} \\ \text{CON} \end{matrix}$

$\begin{matrix} \text{Cov} \\ \text{WUR} \\ \text{PATD} \\ \text{CON} \end{matrix}$

$\begin{matrix} \text{Cov} \\ \text{PATD} \\ \text{CON} \end{matrix}$

$\begin{matrix} \text{ONE} \\ \text{STO} \\ \text{R} \end{matrix}$

$\begin{matrix} \text{CON} \end{matrix}$

ONE
STORY
RES

CONC

CONC WALK

LAURELWOOD DR


FRONT

I certify that the above plot plan shows all improvements on this property and that there will be no construction over easements. I also certify that I will build in compliance with the UDC and the 2015 IRC.

Date: _____

Signature of Applicant: _____

Plat Recorded on January 1 Volume 9710 Pages 92-94

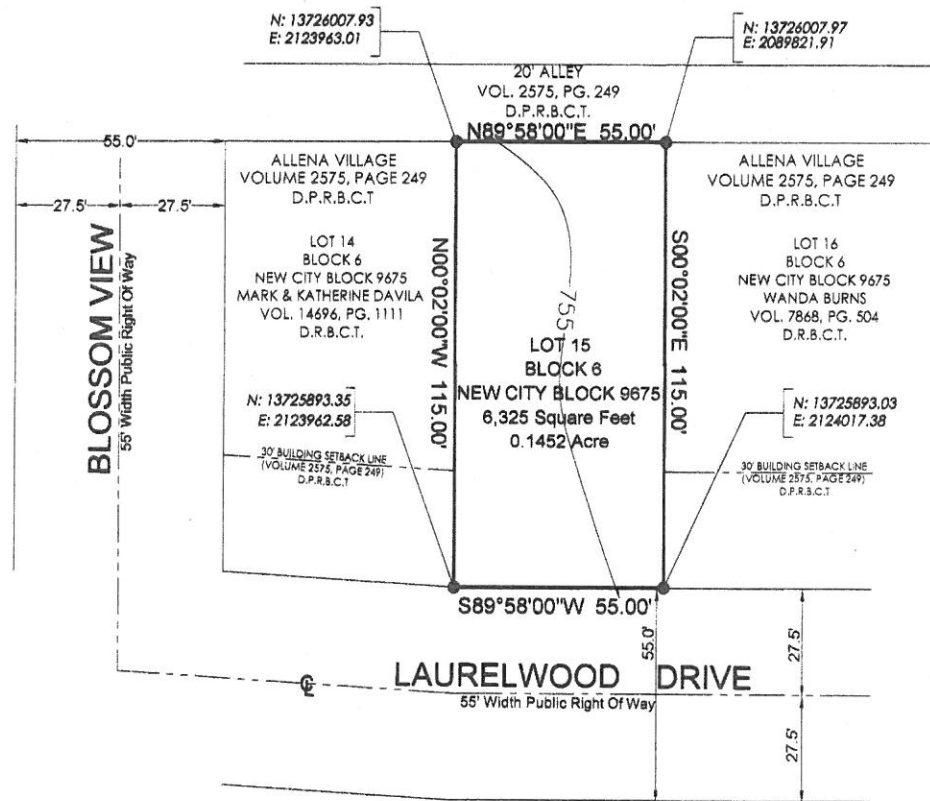

Subject Property



Original Carport



Carport Across Street



Streetscape

