

PLOT PLAN
FOR BUILDING PERMITS


Address: 8418 WINDING ST.

Lot: 3

Block: 7

NCB: 18820

REAR

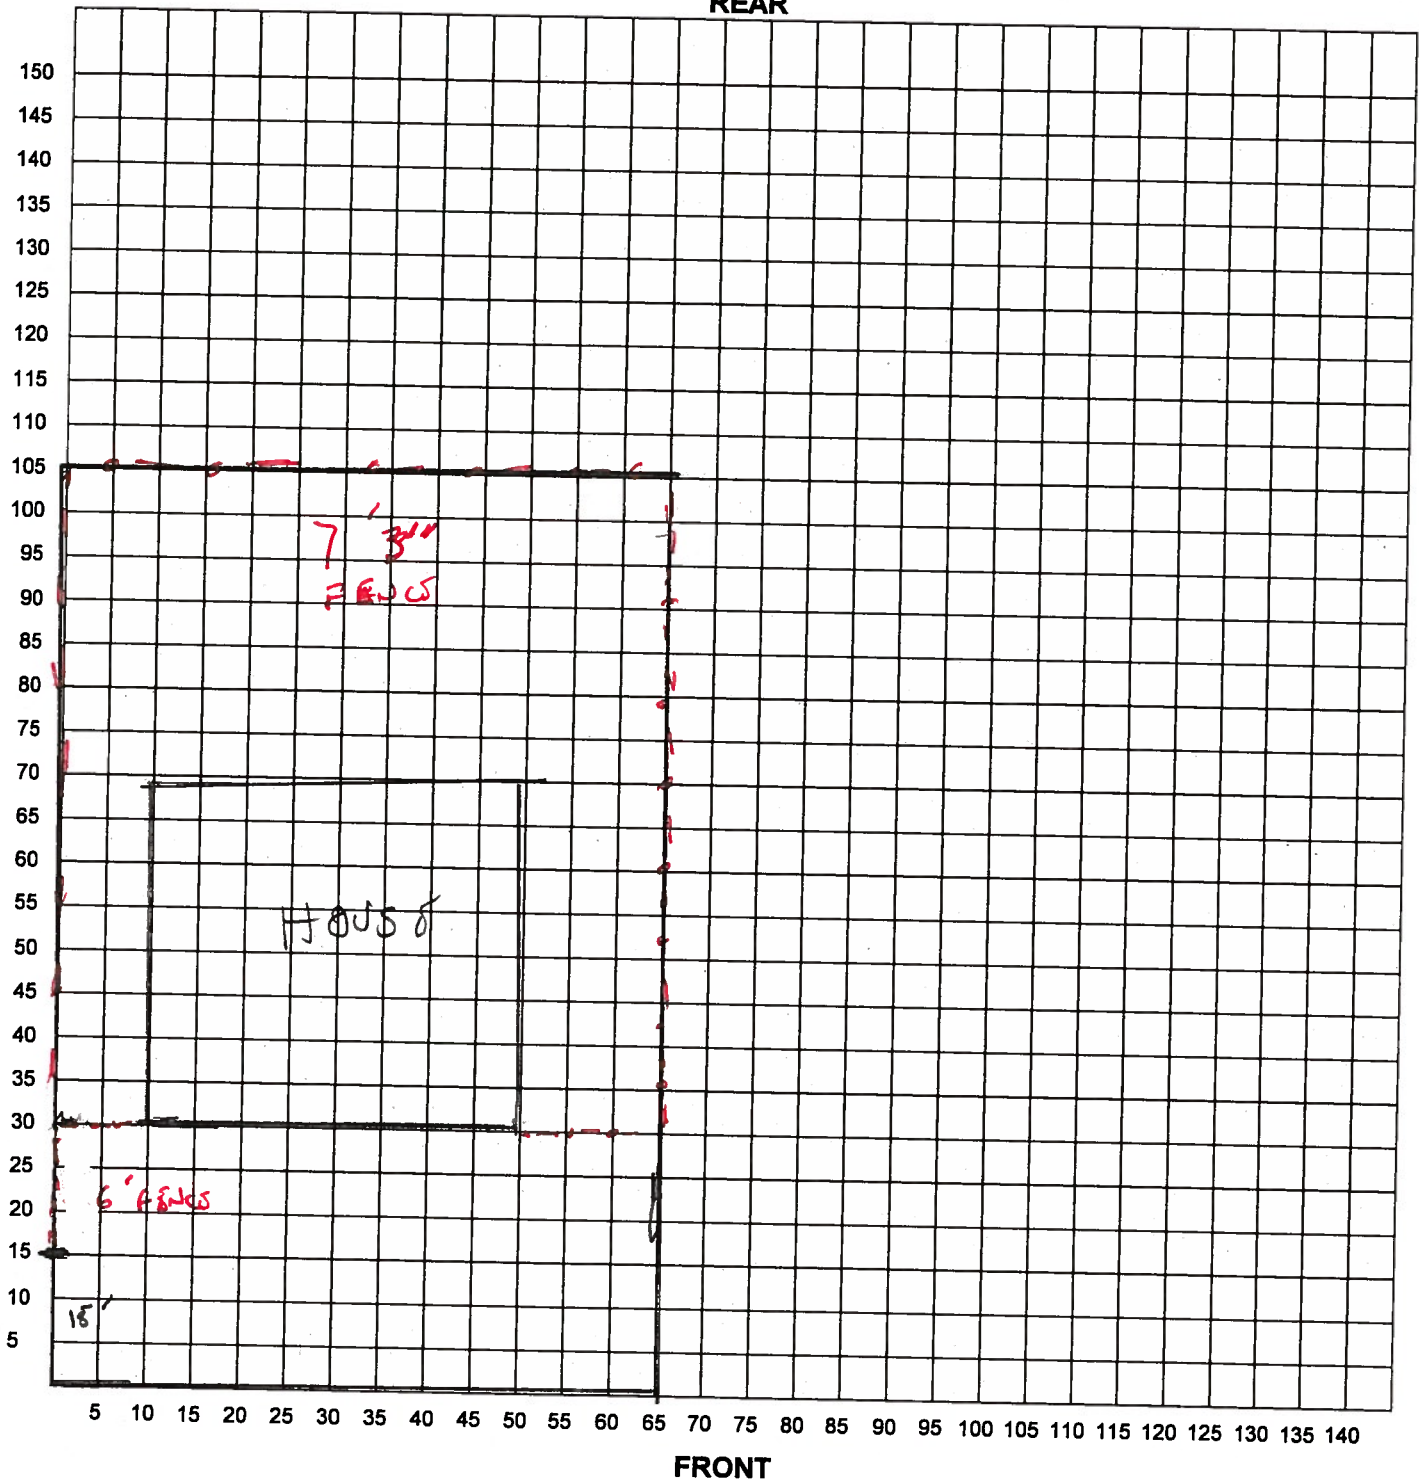

I certify that the above plot plan shows all improvements on this property and that there will be no construction over easements. I also certify that I will build in compliance with the UDC and the 2015 IRC.

Date: _____

Signature of Applicant: _____