



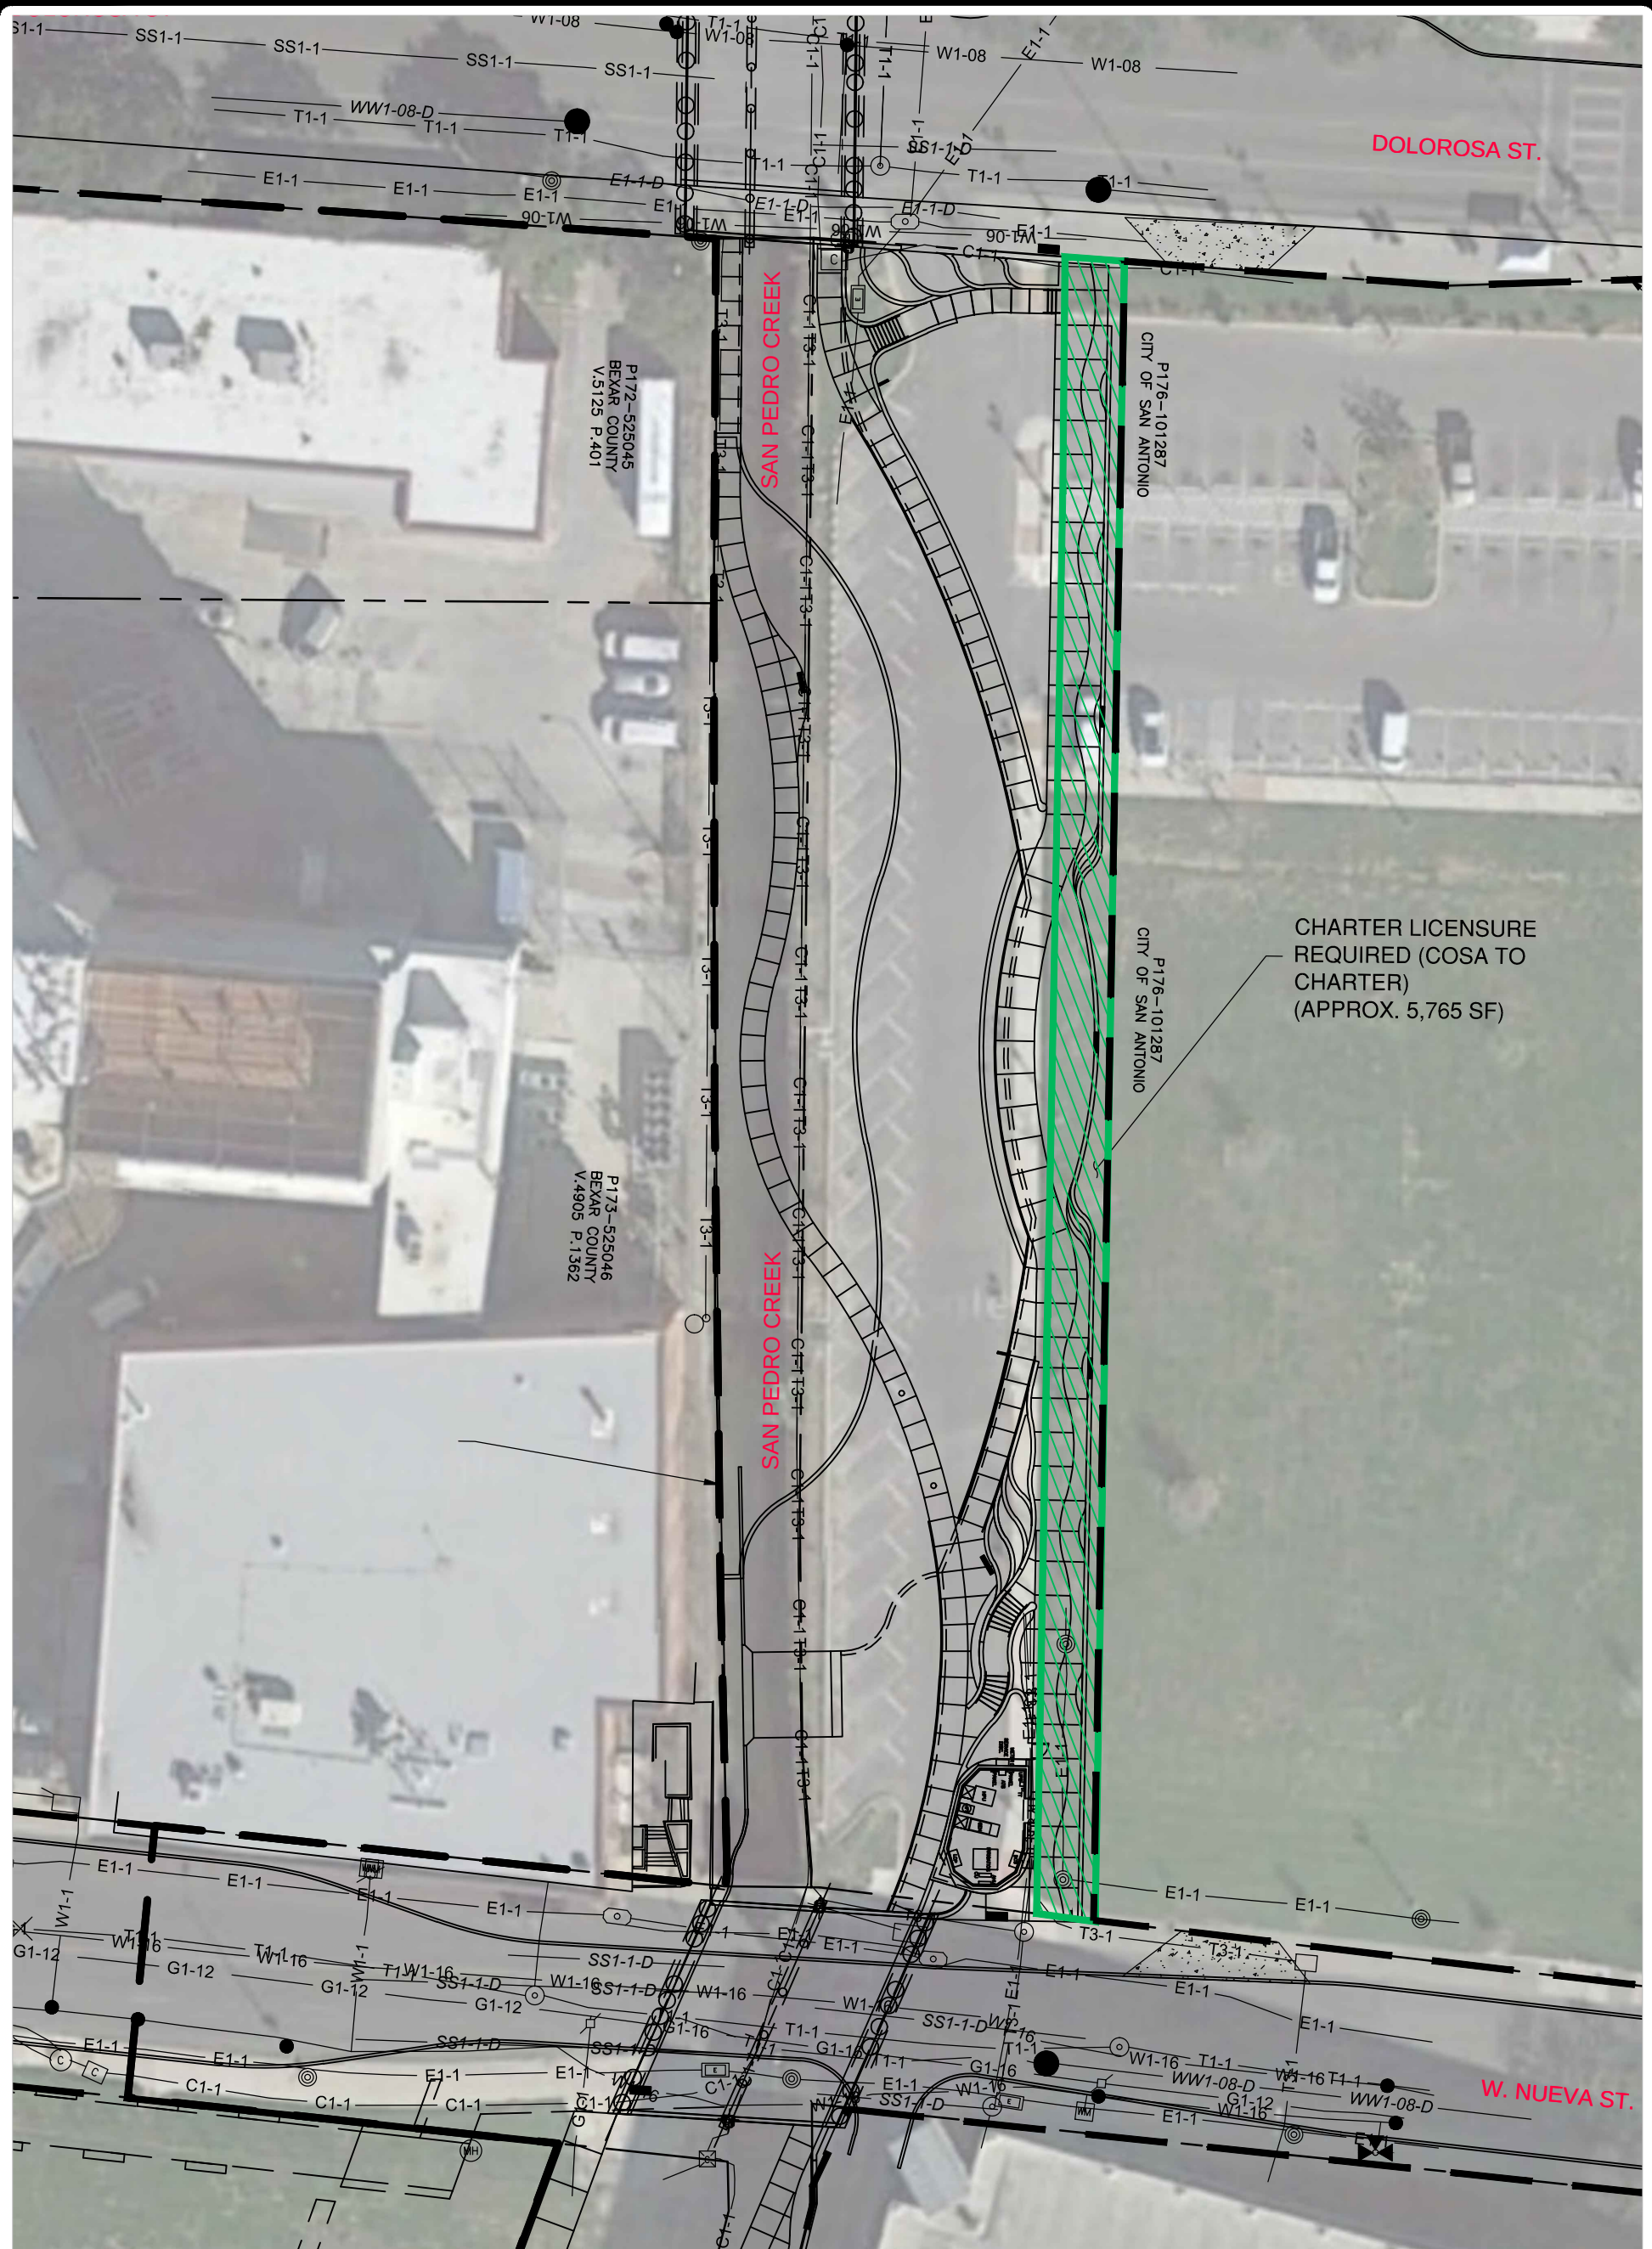

SCALE: 1"=40'

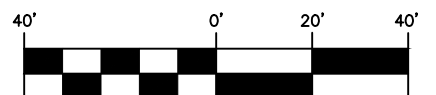

JOB NO. 8134-01
DATE SEPT 2016
DESIGNER SD
CHECKED SD DRAWN JM
SHEET **3 OF 4**

SAN PEDRO CREEK IMPROVEMENTS
SAN ANTONIO, TEXAS
LICENSURE-CITY OF SAN ANTONIO



**PAPE-DAWSON
ENGINEERS**

SAN ANTONIO | AUSTIN | HOUSTON | FORT WORTH | DALLAS
2000 HW LOOP 410 | SAN ANTONIO, TX 78213 | 210.375.3000
TYPE FIRM REGISTRATION #430 | TYPE FIRM REGISTRATION #10000000