

Board of Adjustment **Notification Plan for** **Case No A-17-076**




San Antonio City Limits
 Subject Property
 200' Notification Boundary
 Council District: 5



"NOT TO SCALE,
 FOR ILLUSTRATIVE PURPOSES ONLY"

Development Services Department
 City of San Antonio

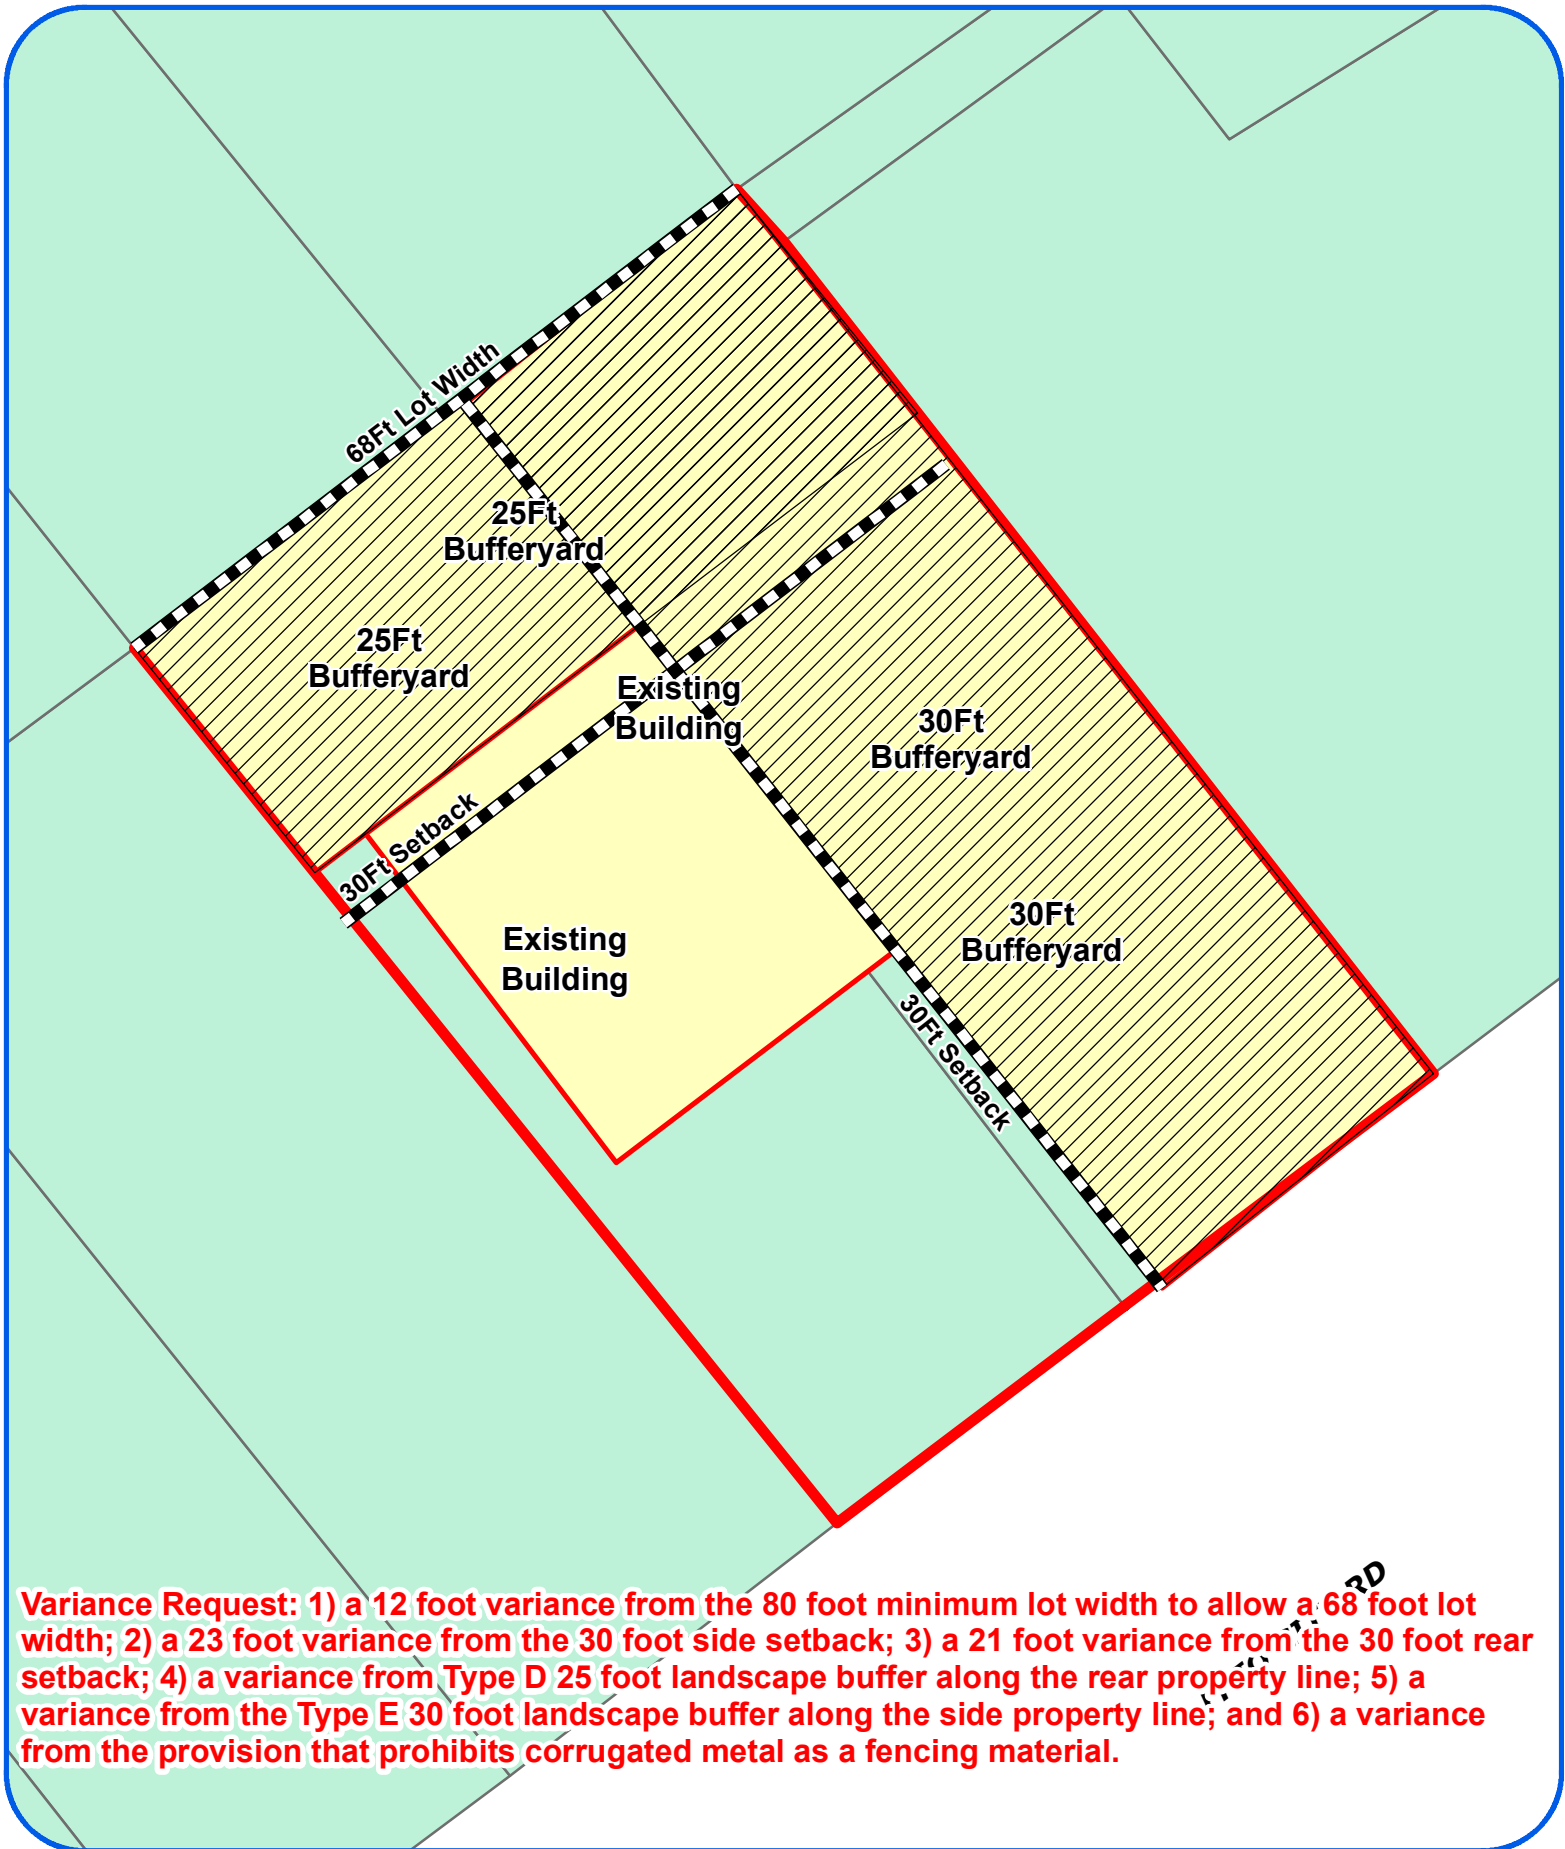

Variance Request: 1) a 12 foot variance from the 80 foot minimum lot width to allow a 68 foot lot width; 2) a 23 foot variance from the 30 foot side setback; 3) a 21 foot variance from the 30 foot rear setback; 4) a variance from Type D 25 foot landscape buffer along the rear property line; 5) a variance from the Type E 30 foot landscape buffer along the side property line; and 6) a variance from the provision that prohibits corrugated metal as a fencing material.

Board of Adjustment
Plot Plan for
Case No A-17-076



"NOT TO SCALE,
FOR ILLUSTRATIVE PURPOSES ONLY"
Council District: 5

313-315 Frio City Rd

Development Services Department
City of San Antonio

1:200

Subject Property

