


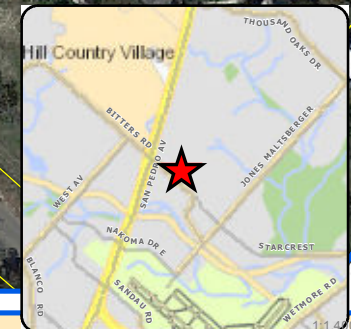


**Board of Adjustment**  
**Notification Plan for**  
**Case No A-17-086**




- San Antonio City Limits 
- Subject Property 
- 200' Notification Boundary 
- Council District: 9



"NOT TO SCALE,  
 FOR ILLUSTRATIVE PURPOSES ONLY"

Development Services Department  
 City of San Antonio



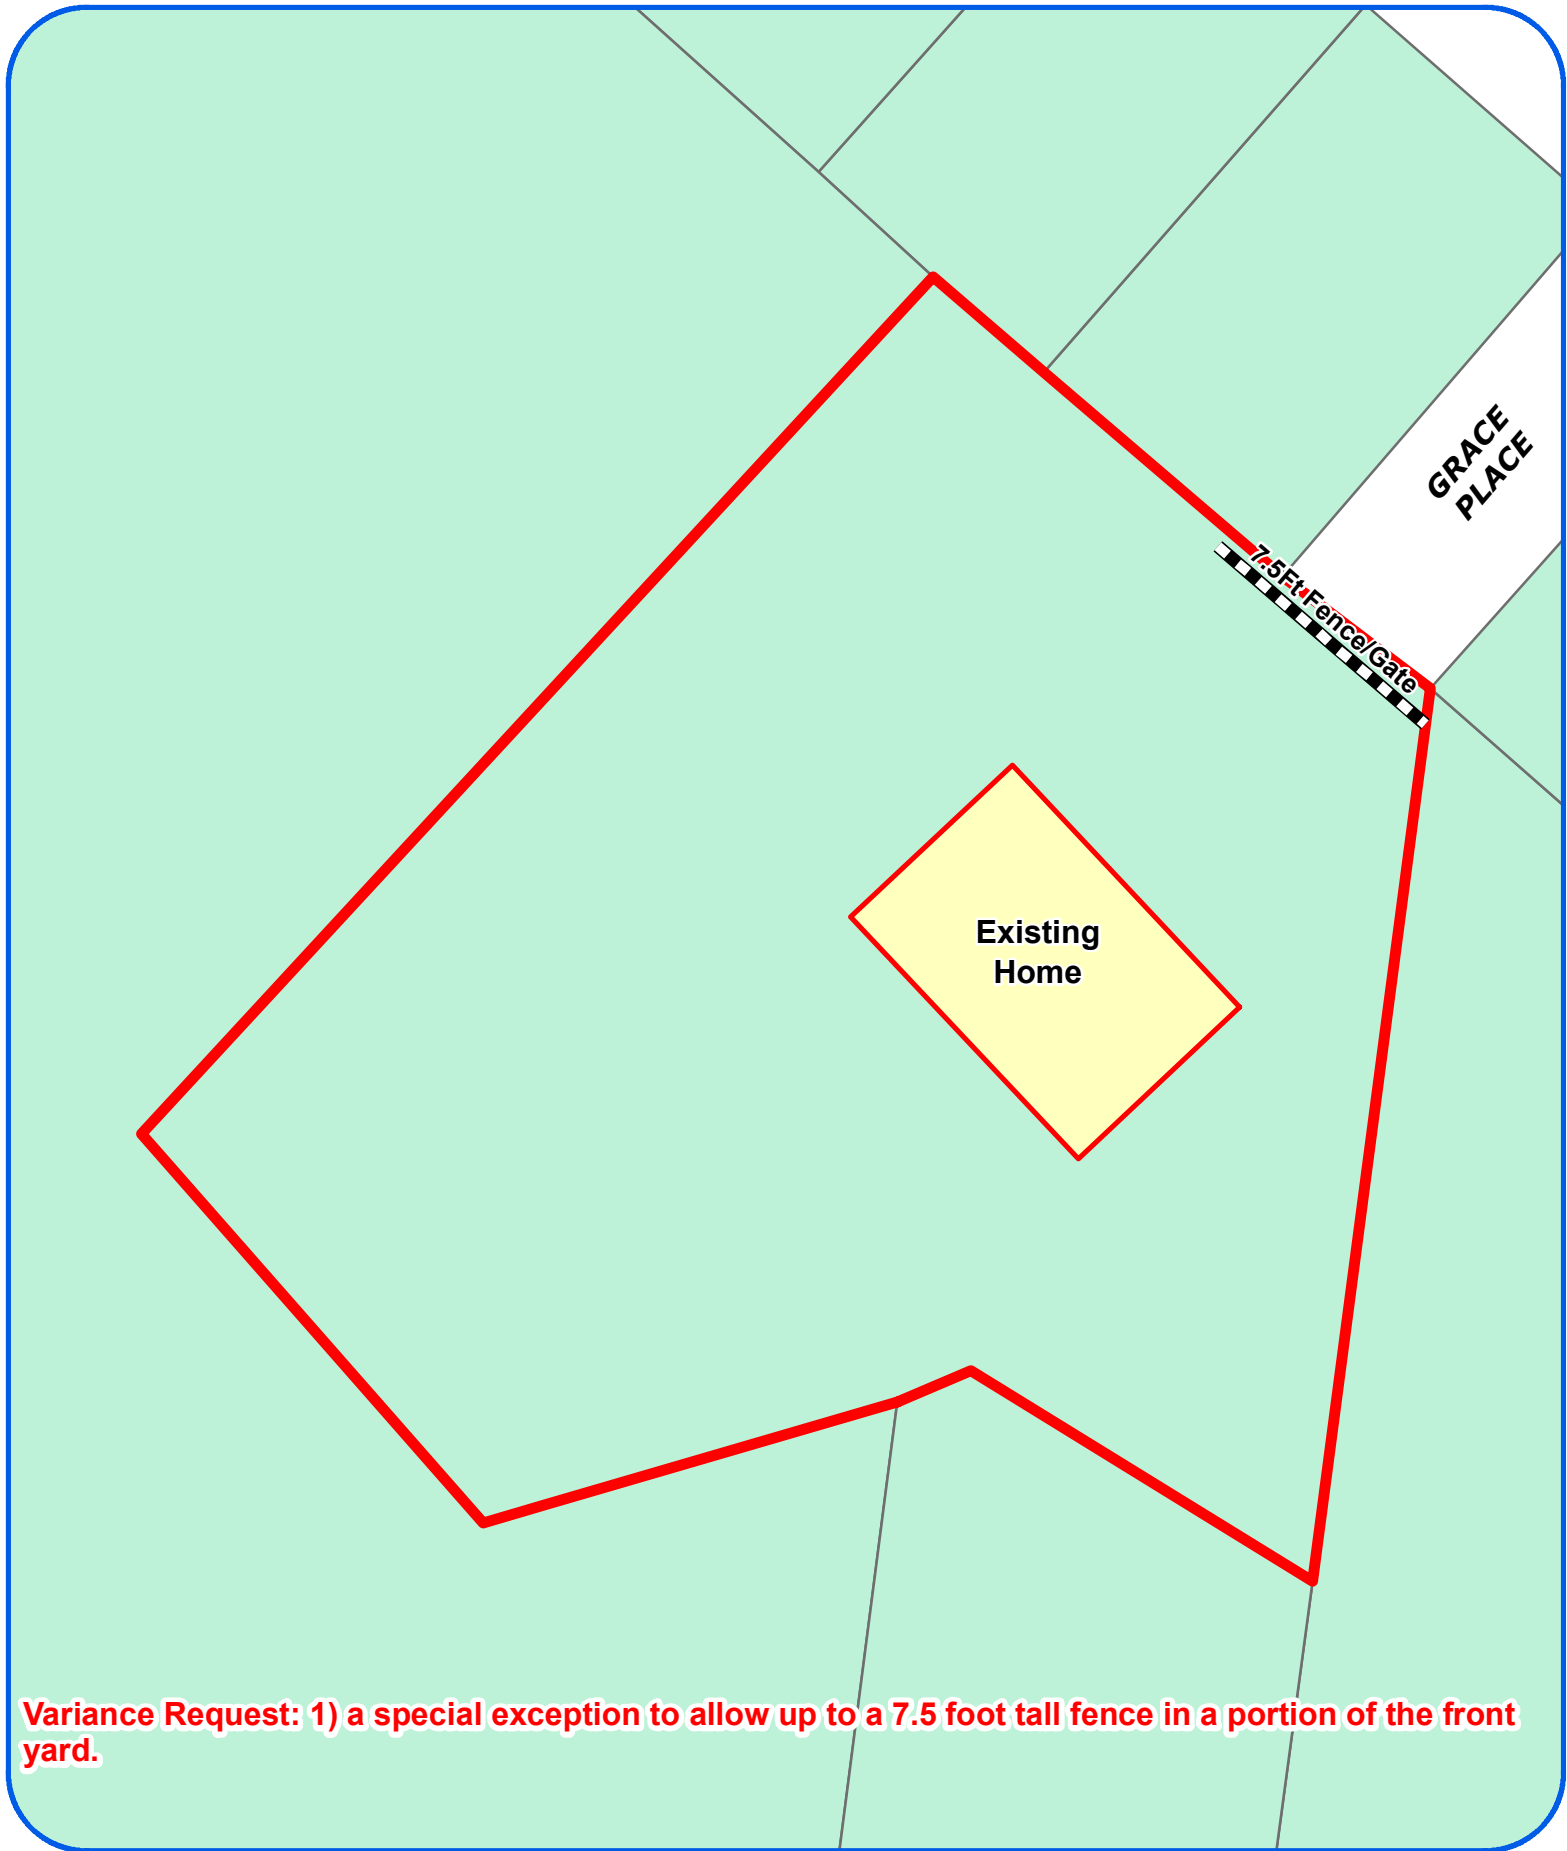

**Variance Request: 1) a special exception to allow up to a 7.5 foot tall fence in a portion of the front yard.**

**Board of Adjustment**  
**Plot Plan for**  
**Case No A-17-086**



"NOT TO SCALE,  
FOR ILLUSTRATIVE PURPOSES ONLY"  
Council District: 9

**13238 Grace Pl** <sup>1:600</sup>

Development Services Department  
City of San Antonio



Subject Property

