




Board of Adjustment **Notification Plan for** **Case No A-17-084**

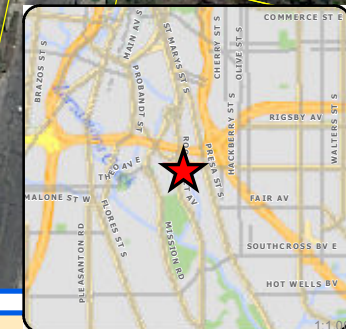

- San Antonio City Limits
- Subject Property
- 200' Notification Boundary
- Council District: 3



"NOT TO SCALE,
 FOR ILLUSTRATIVE PURPOSES ONLY"

Development Services Department
 City of San Antonio

E MITCHELL ST

Existing
Home

Carport

5Ft Setback

Variance Request: 1) a 4 foot variance from the 5 foot side setback to allow a carport 1 foot from the side property line.

Board of Adjustment
Plot Plan for
Case No A-17-084



"NOT TO SCALE,
FOR ILLUSTRATIVE PURPOSES ONLY"
Council District: 3

448 E Mitchell

1:250

Development Services Department
City of San Antonio

PLOT PLAN

FOR
BLDG PERMITS


Address 448 E. Mitchell

Lot _____

Block _____

NCB _____

REAR

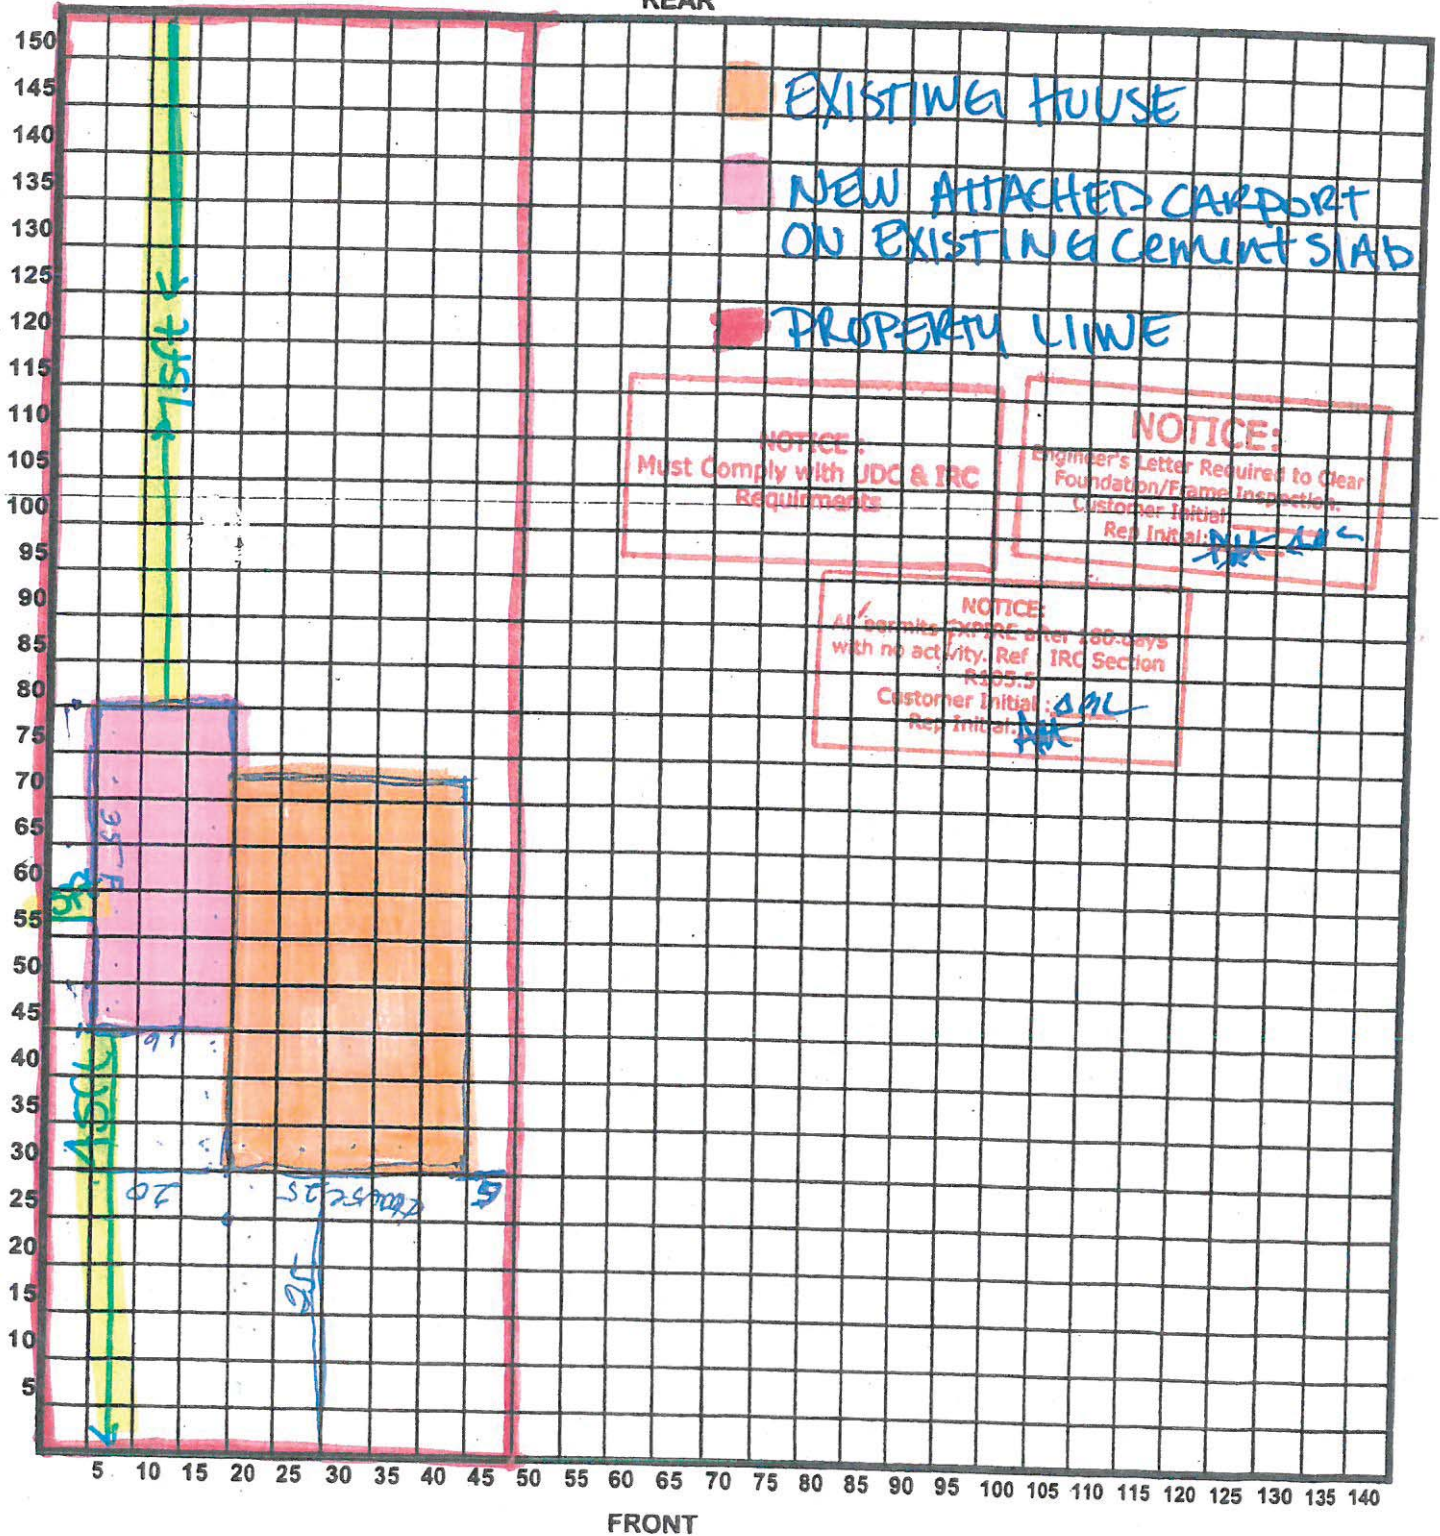

X. Amundson

DATE: 12/13/16

Subject Property

