



Board of Adjustment **Notification Plan for** **Case No A-17-092**



San Antonio City Limits




Subject Property



200' Notification Boundary




Council District: 2

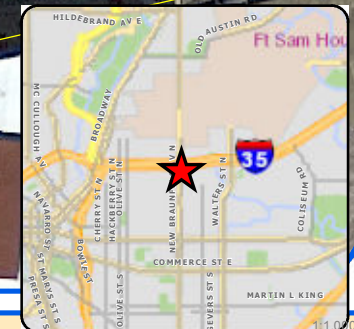

"NOT TO SCALE,
 FOR ILLUSTRATIVE PURPOSES ONLY"


Development Services Department
 City of San Antonio

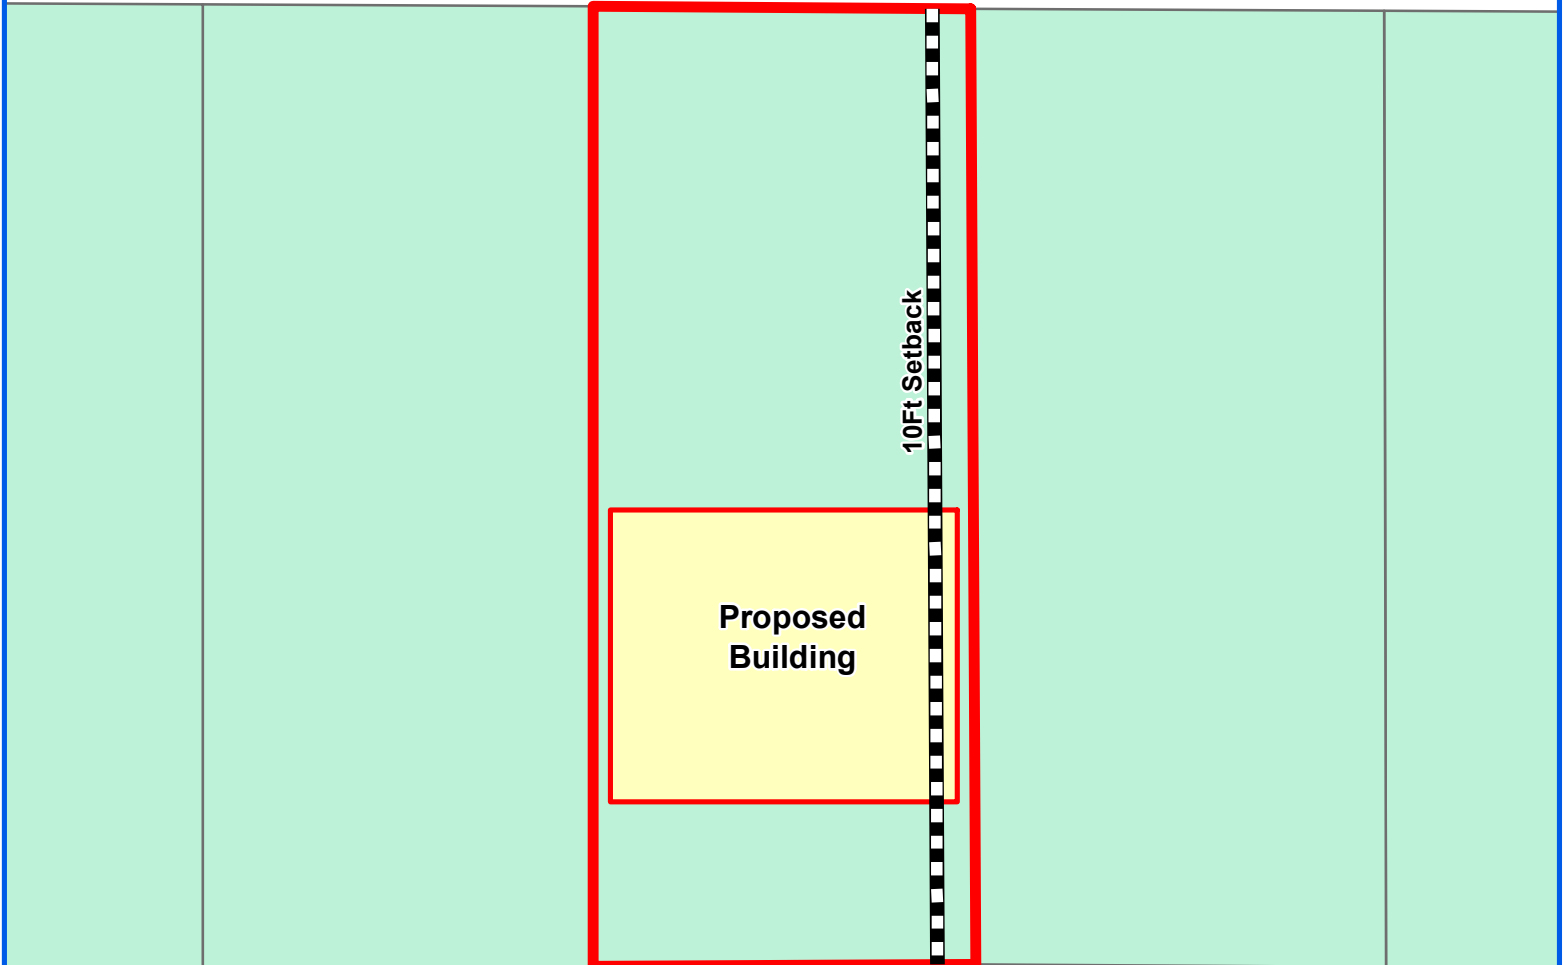

OSBURN

Variance Request: 1) a 5 foot variance from the 10 foot side setback to allow a commercial building 5 feet from the side property line.


Board of Adjustment
Plot Plan for
Case No A-17-092

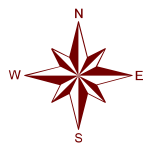

"NOT TO SCALE,
FOR ILLUSTRATIVE PURPOSES ONLY"
Council District: 5

2222 North IH-35

Development Services Department
City of San Antonio

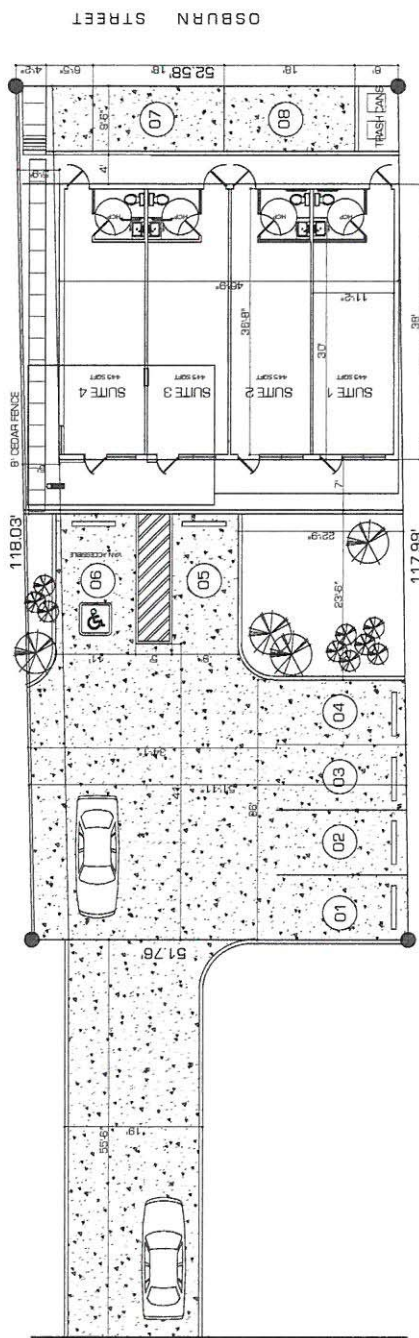

1,780 SQFT TOTAL

Site Plan

CONCEPTUAL PLAN - NOT FOR CONSTRUCTION

[illegible]

Exhibit A

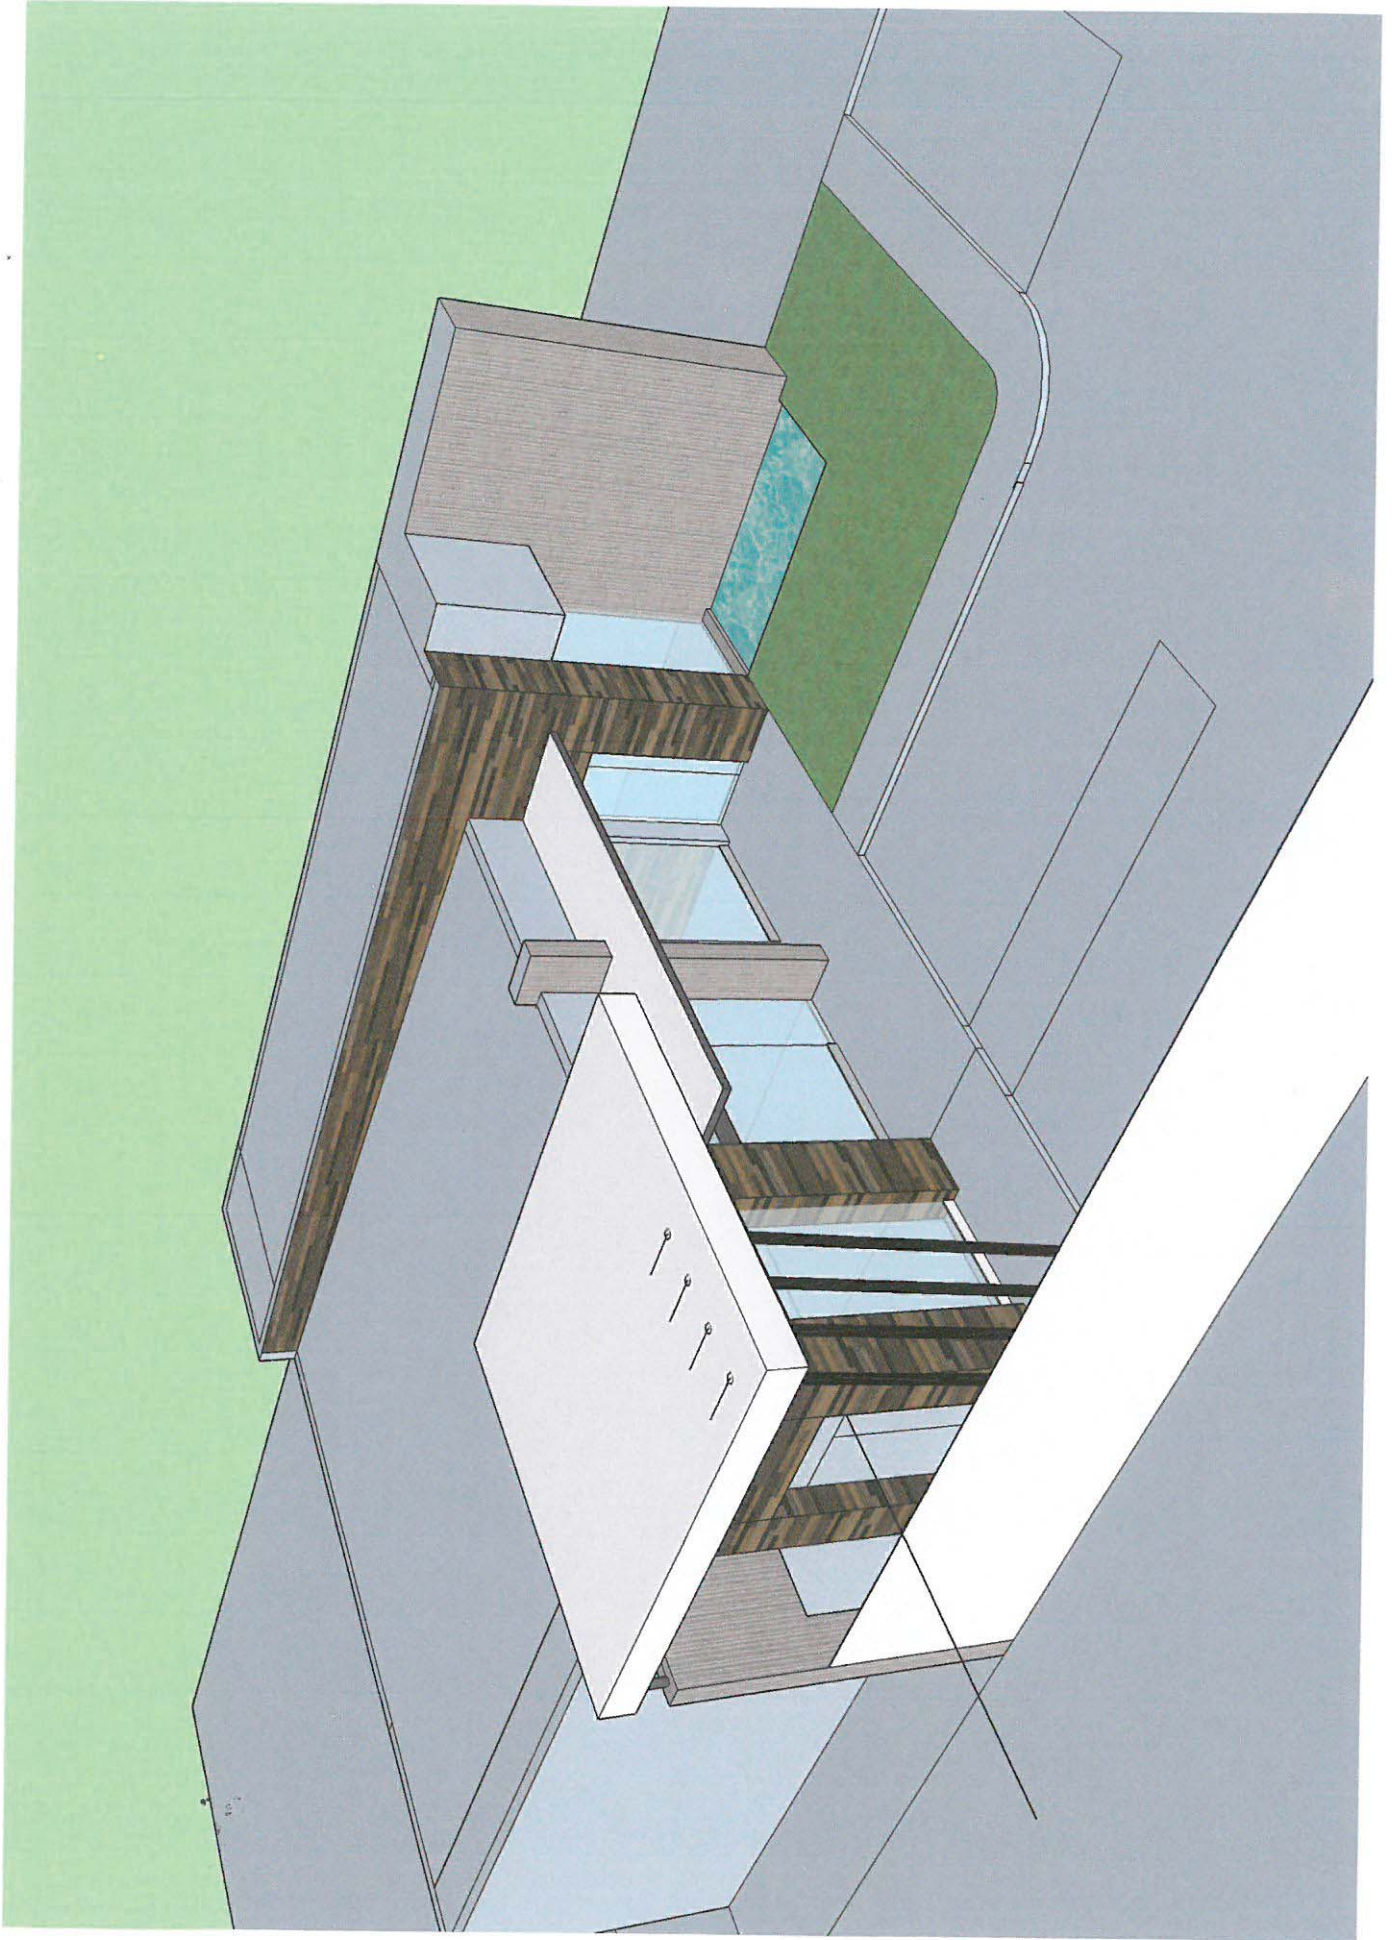


Exhibit A



Subject Property



