

Photos
Subject Property – 230 Southlawn



Subject Property – 230 Southlawn




Surrounding properties



Address: 230 Southlawn Lot: 8+9 Block: 4 NCB: 7554

PLOT PLAN
FOR BUILDING PERMITS

Wooden Materials
Privacy Fence

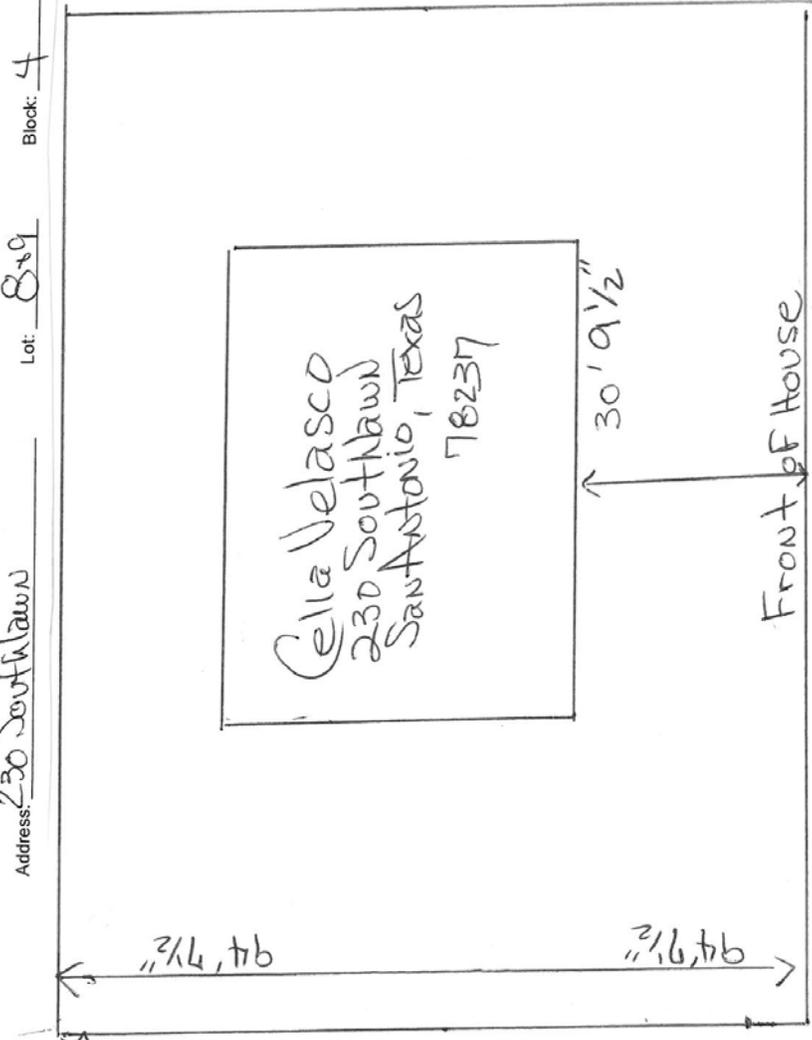

79' 7 1/2"
OF
7 Ft. High

15 Ft.
OF
3 Ft. High

Clear
VISION
24 Ft.
From
Curb side


I certify that the above plot plan shows all improvements on this property and that there will be no construction over easements. I also certify that I will build in compliance with the UDC and the 2015 IRC.

Date: March 16, 2017 Signature of Applicant: Celia Velasco

230 Southlawn

Site Plan

Plot Plot

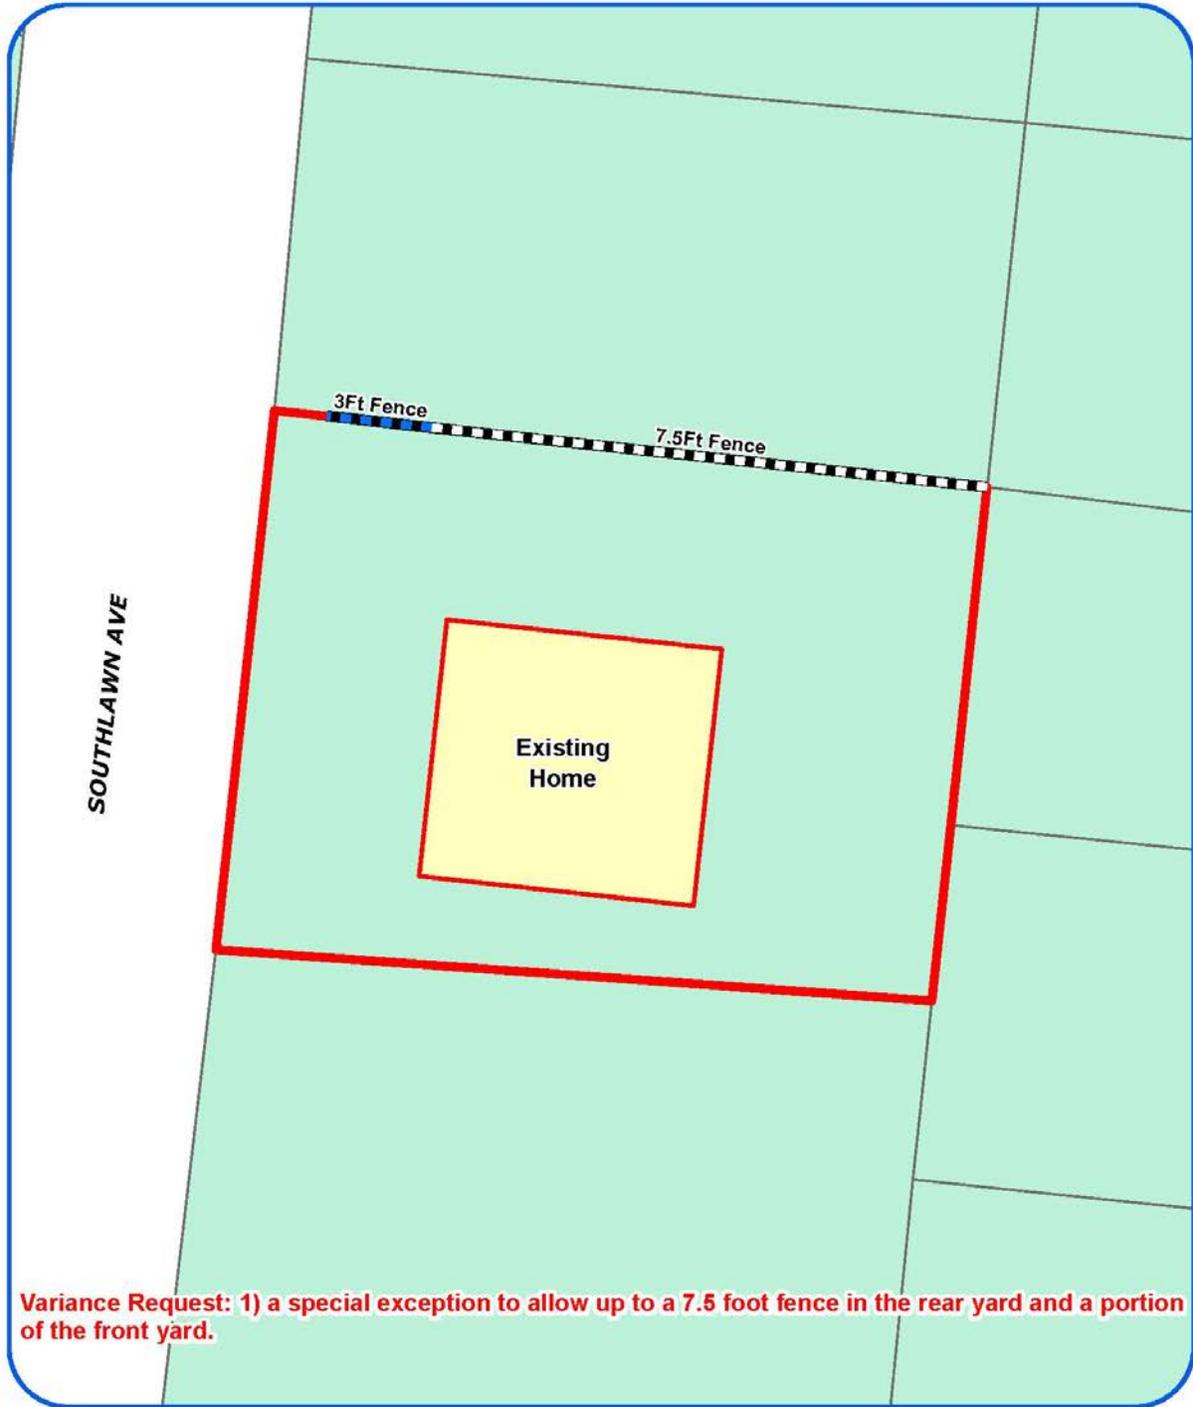

Variance Request: 1) a special exception to allow up to a 7.5 foot fence in the rear yard and a portion of the front yard.

Board of Adjustment
Plot Plan for
Case No A-17-090



"NOT TO SCALE,
FOR ILLUSTRATIVE PURPOSES ONLY"
Council District: 5

230 Southlawn

Development Services Department
City of San Antonio

Aerial Radius



Board of Adjustment
Notification Plan for
Case No A-17-090



- San Antonio City Limits 
- Subject Property 
- 200' Notification Boundary 
- Council District: 5



"NOT TO SCALE,
 FOR ILLUSTRATIVE PURPOSES ONLY"

Dee Koppe at Services Department
 City of San Antonio