

Photos
Subject Property – 1714 W. Summit




Subject Property – 1714 W. Summit



Surrounding properties



Site Plan

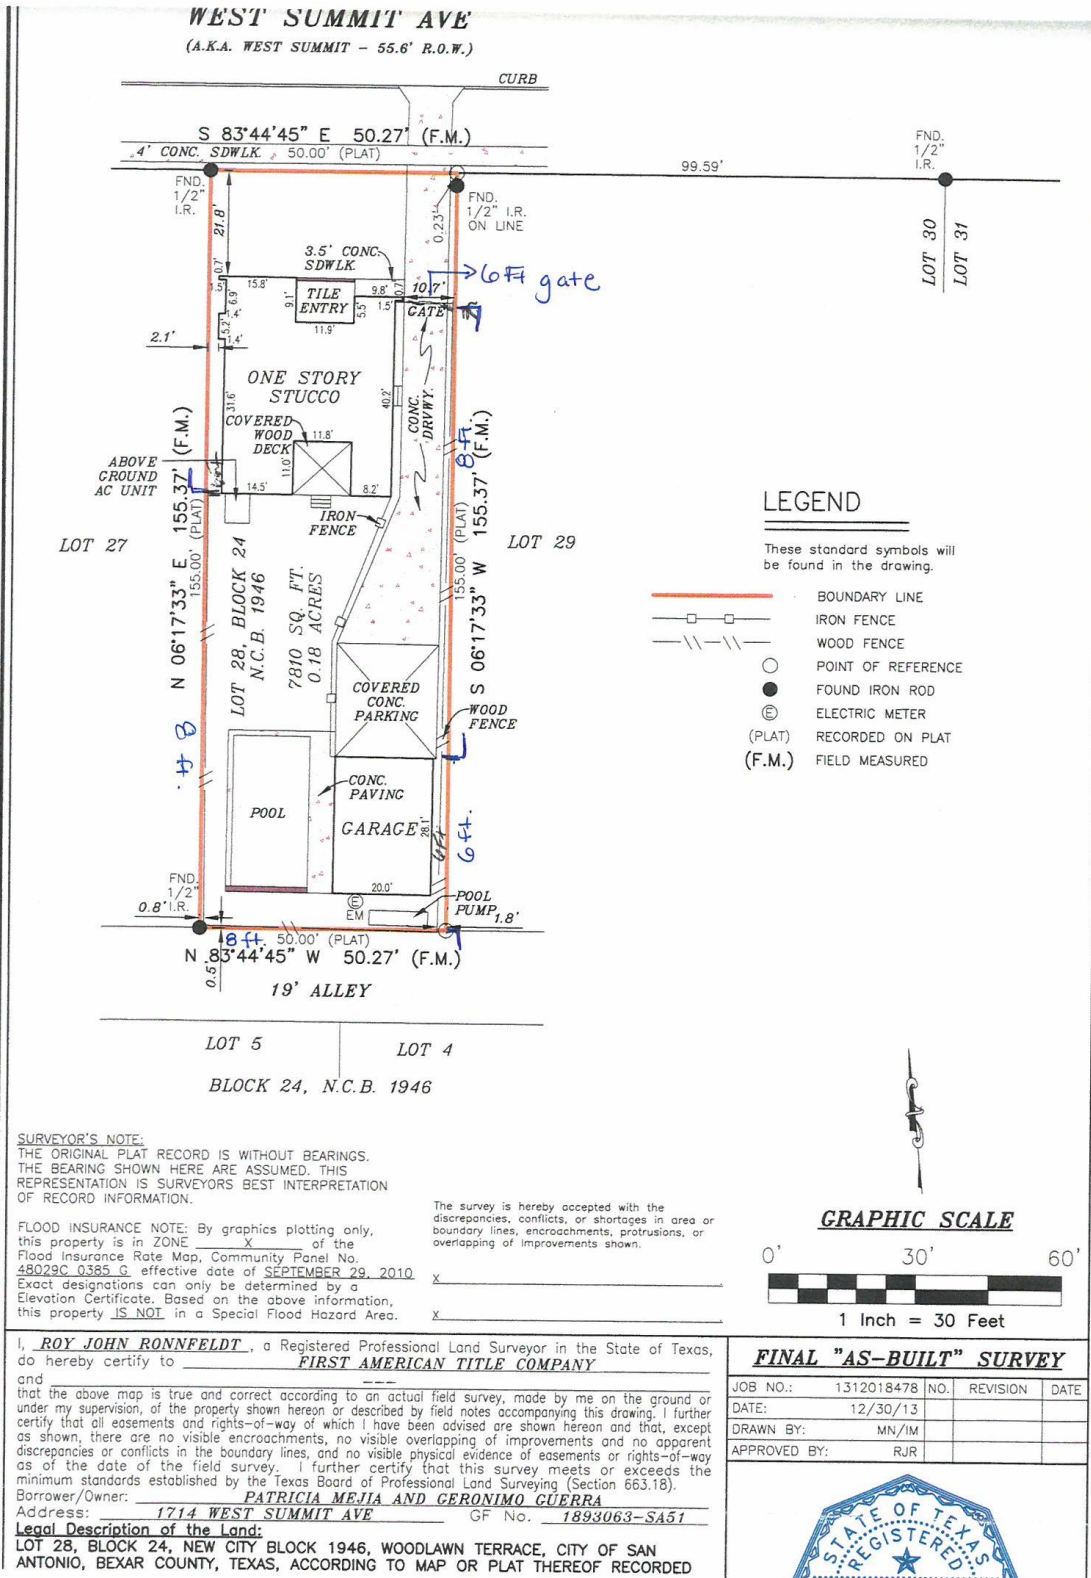

Plot Plan



Board of Adjustment
Plot Plan for
Case No A-17-093




"NOT TO SCALE,
FOR ILLUSTRATIVE PURPOSES ONLY"
Council District: 7

1714 W Summit

Development Services Department
City of San Antonio

Aerial Map with Notification Radius

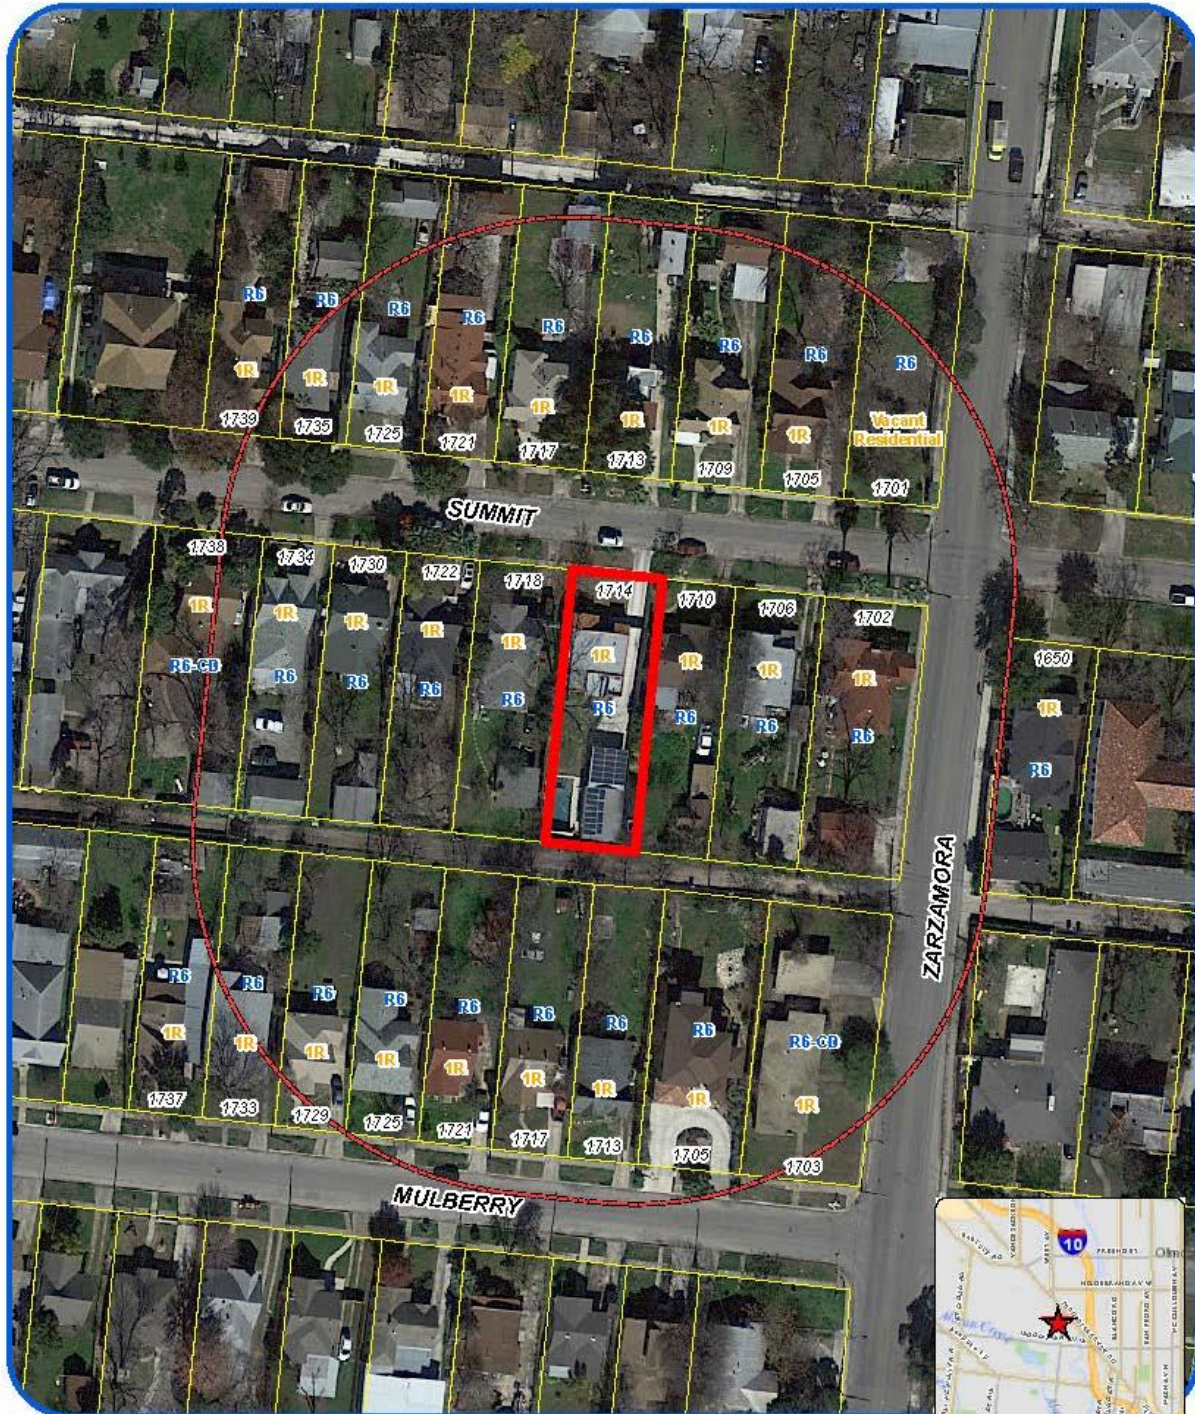

Board of Adjustment Notification Plan for Case No A-17-093



San Antonio City Limits

Subject Property

200' Notification Boundary

Council District: 7



*NOT TO SCALE,
FOR ILLUSTRATIVE PURPOSES ONLY*

Deputy Assistant Secretary
City of San Antonio